


OFF-STREET PARKING ————— DRIVEWAY PARKING - 2No. CARS

OFF-STREET PARKING ————— DRIVEWAY PARKING - 2No. CARS

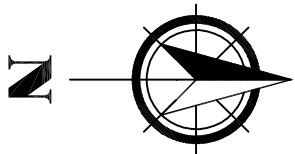

DRAWING No. **C55/74TOL/24/OSA**

**DRAWN AT A3 SIZE**

Preliminary Drawing		Schematic Drawing	
Planning Drawing	✓	Building Control Drawing	
Construction Drawing		Other Drawing	

© Copyright Concept 55 (UK) Ltd




Ordnance Survey (c) Crown Copyright 2024. All rights reserved. Licence number 100022432

SITE LOCATION PLAN


Scale 1:1250

HATCHED AREA SHOWING  
EXTENT OF PROPOSED  
GROUND FLOOR EXTENSION

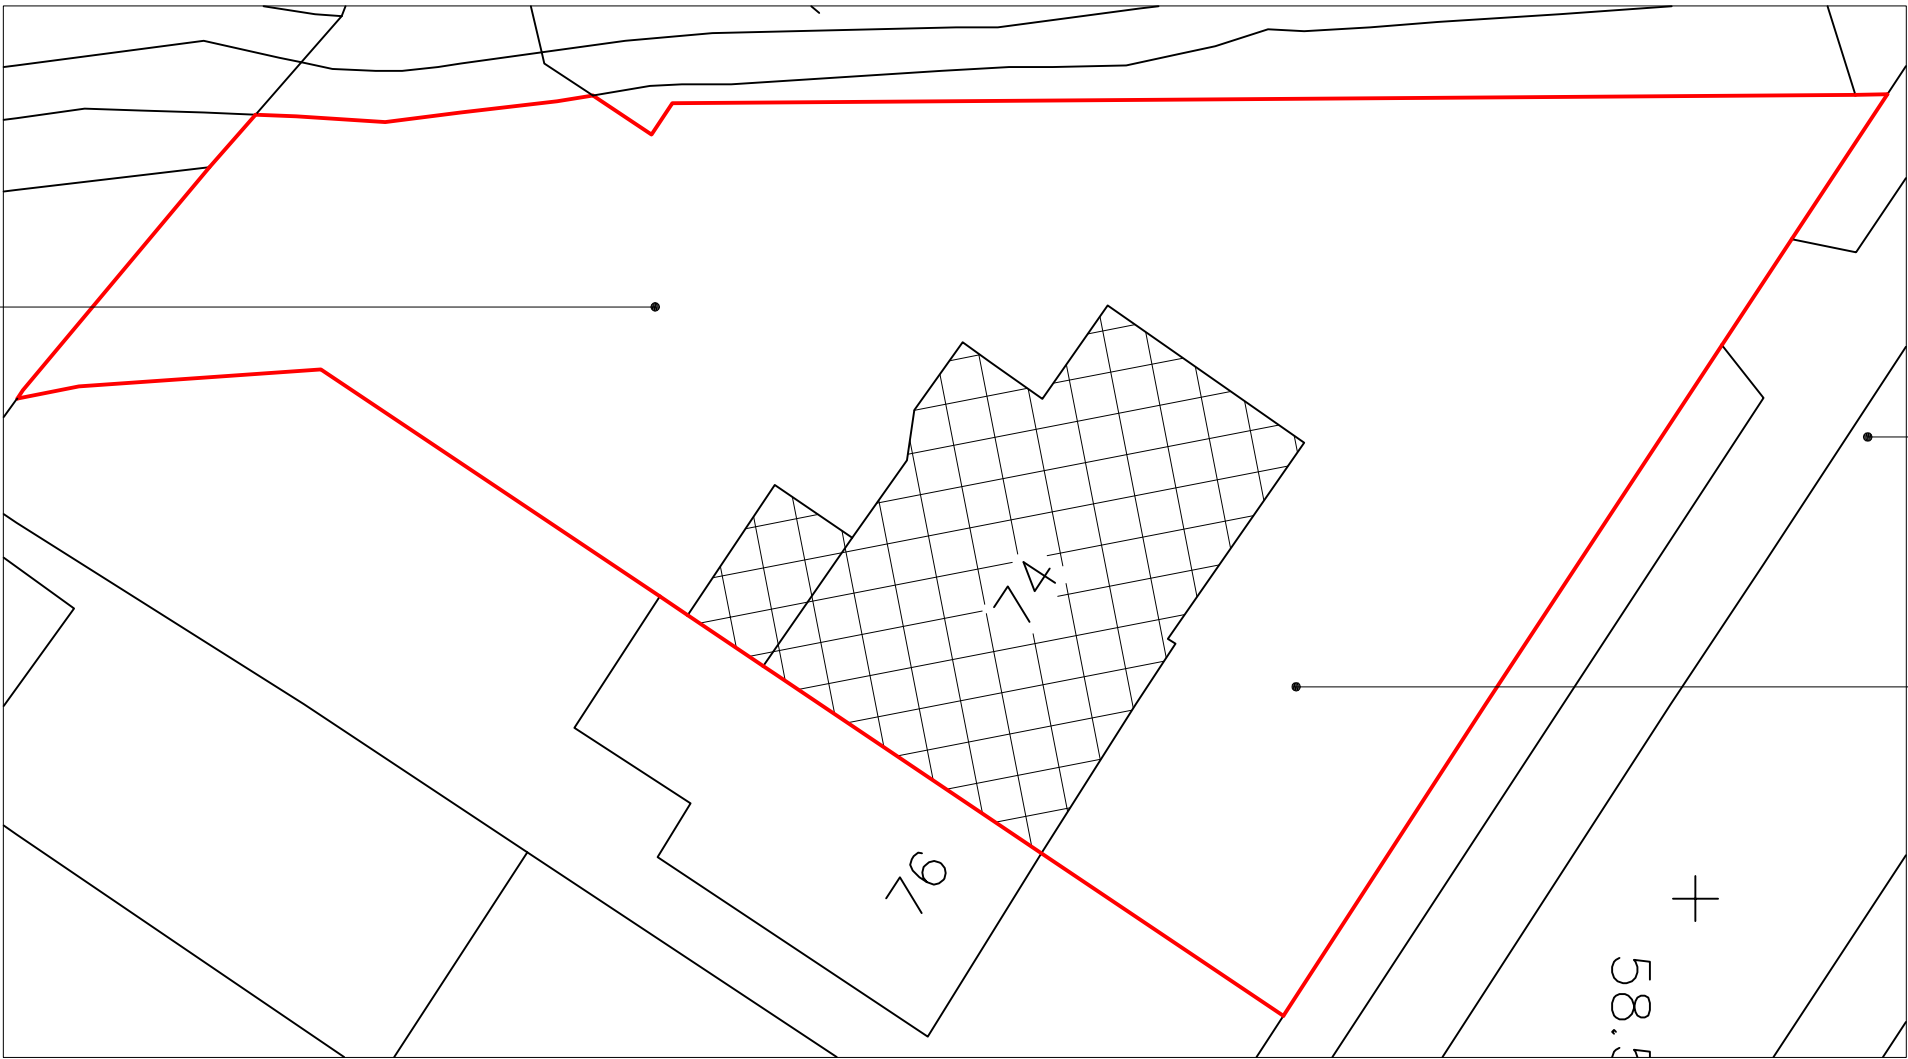

EXISTING SITE PLAN

Scale 1:200

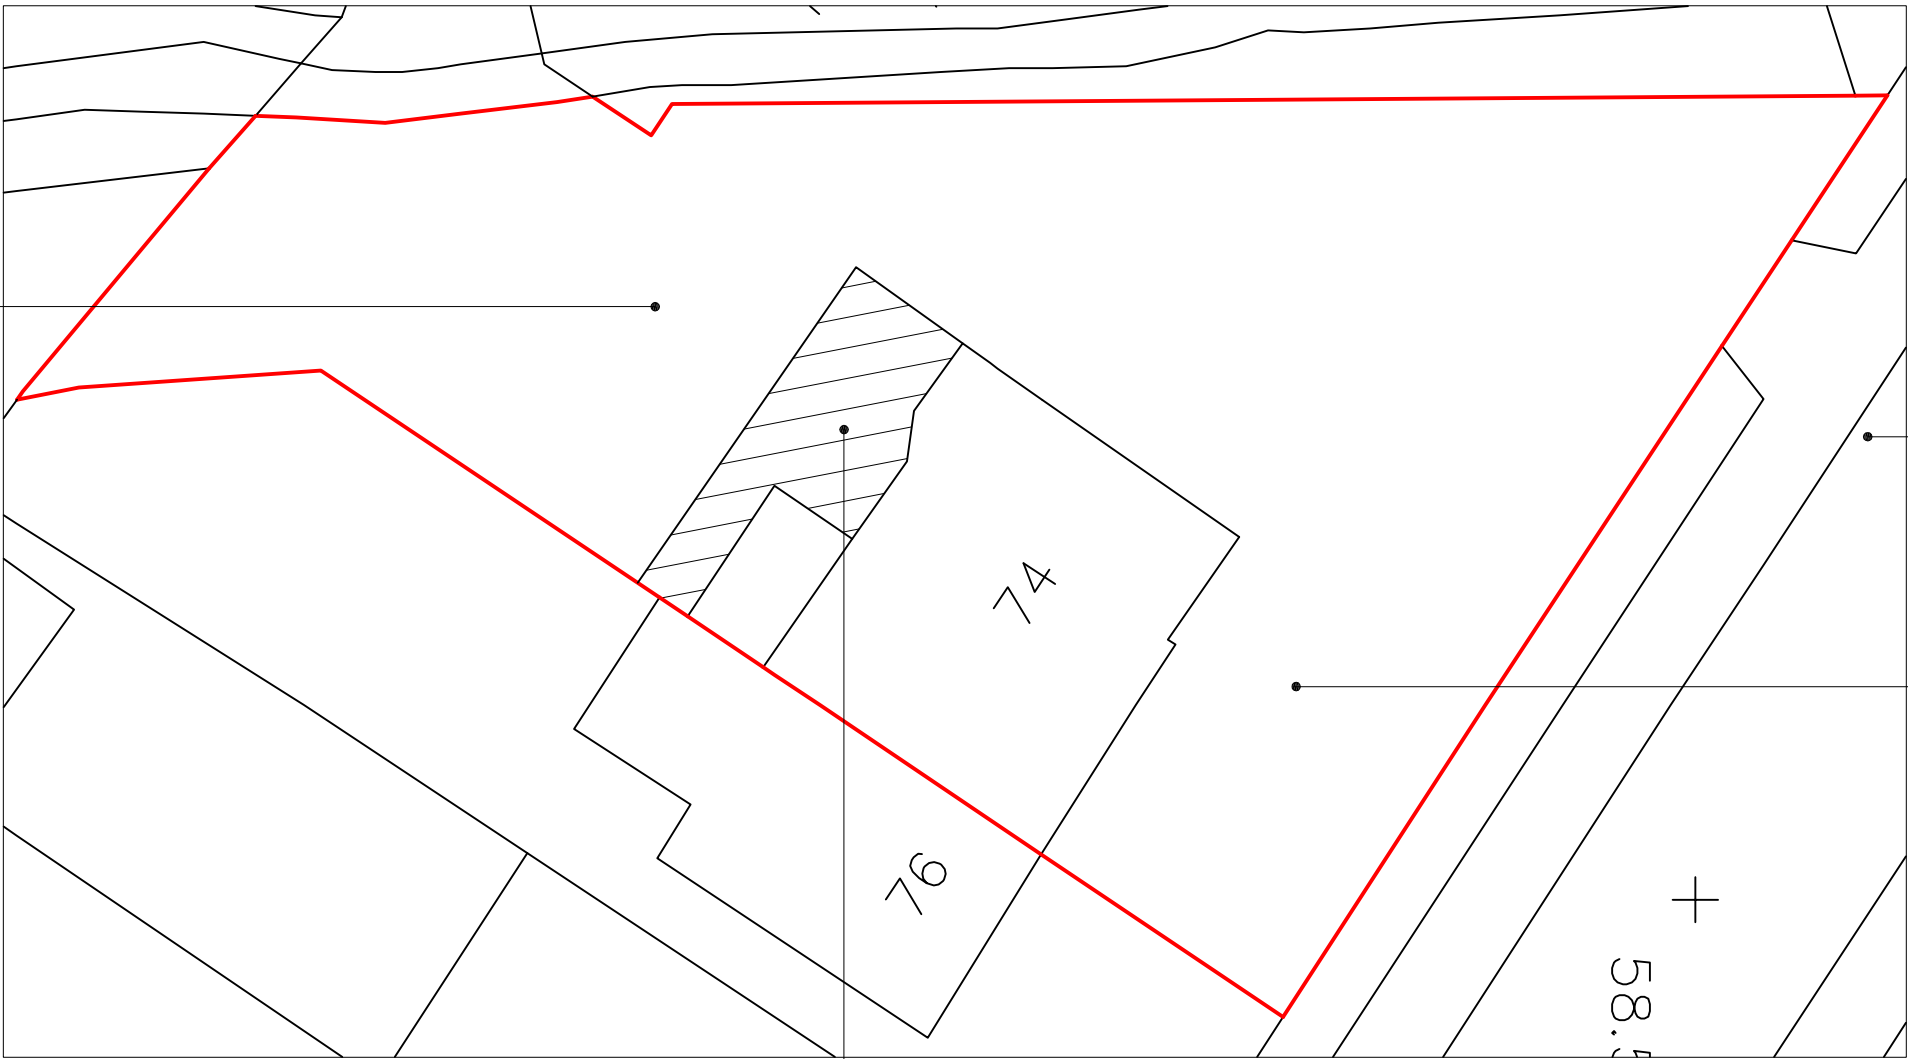

PROPOSED SITE PLAN

Scale 1:200

LANDSCAPED / GARDEN  
AREA

LANDSCAPED / GARDEN  
AREA



SCALE 1:200

REVISIONS :

**concept55**  
architectural & structural design

95 SPRINGFIELD DRIVE  
GANTS HILL  
ILFORD  
ESSEX IG2 6GT  
TEL : 07811 333921

CLIENT :

MRS HIRANI  
74, TOLCARNE DRIVE  
PINNER  
MIDDLESEX  
HA5 2DG

PROJECT :

SINGLE STOREY REAR & SIDE  
EXTENSION

DRAWN BY :	TS	SCALE :	VARIOUS
DESIGNED BY :	TS	DATE :	04/2024

DRAWING No. **C55/74TOL/24/OSA**