



All materials used in the proposed will match existing materials


Roof lights will not protrude more than 150mm above the roof line

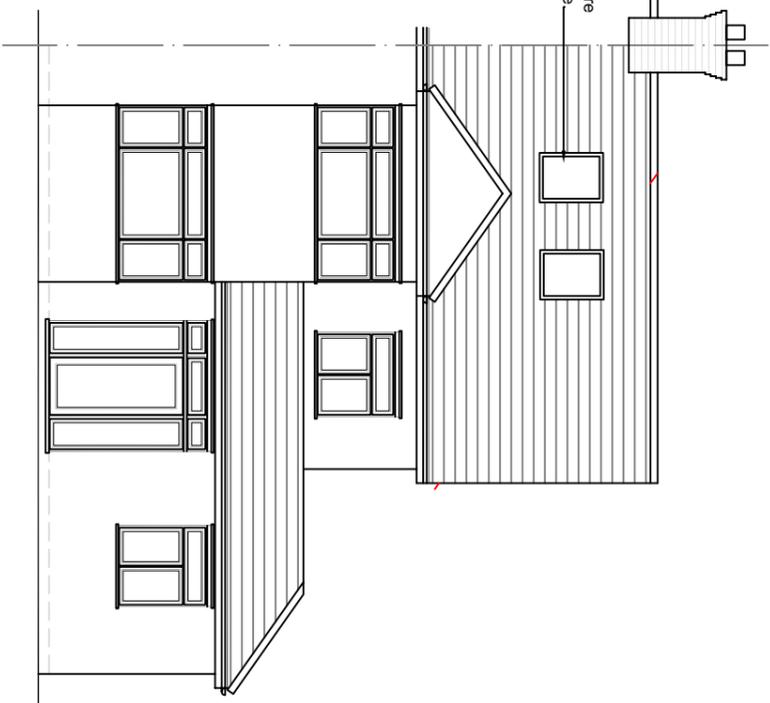

West Elevation

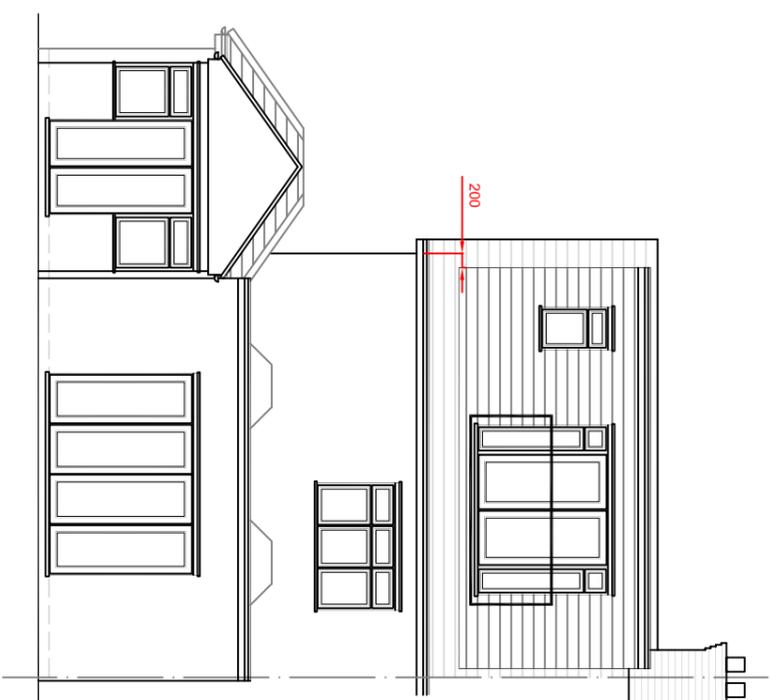

East Elevation

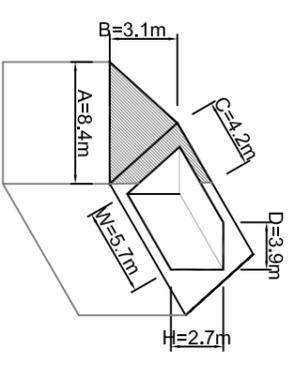

Volume of Hip to Gable  
 $(A \times B) \times C / 6$


$$\frac{8.4 \times 3.1 \times 4.2}{6} = 18.3\text{m}^3$$

Volume of Rear Dormer  
 $\text{Width} \times \text{Height} \times \text{Depth}$


$$\frac{5.7 \times 2.7 \times 3.9}{2} = 30.0\text{m}^3$$

Total Volume of Proposed Development = 48.3m<sup>3</sup>


Obscured Glazing And Non-opening Within 1.7m Above Internal Floor Height.

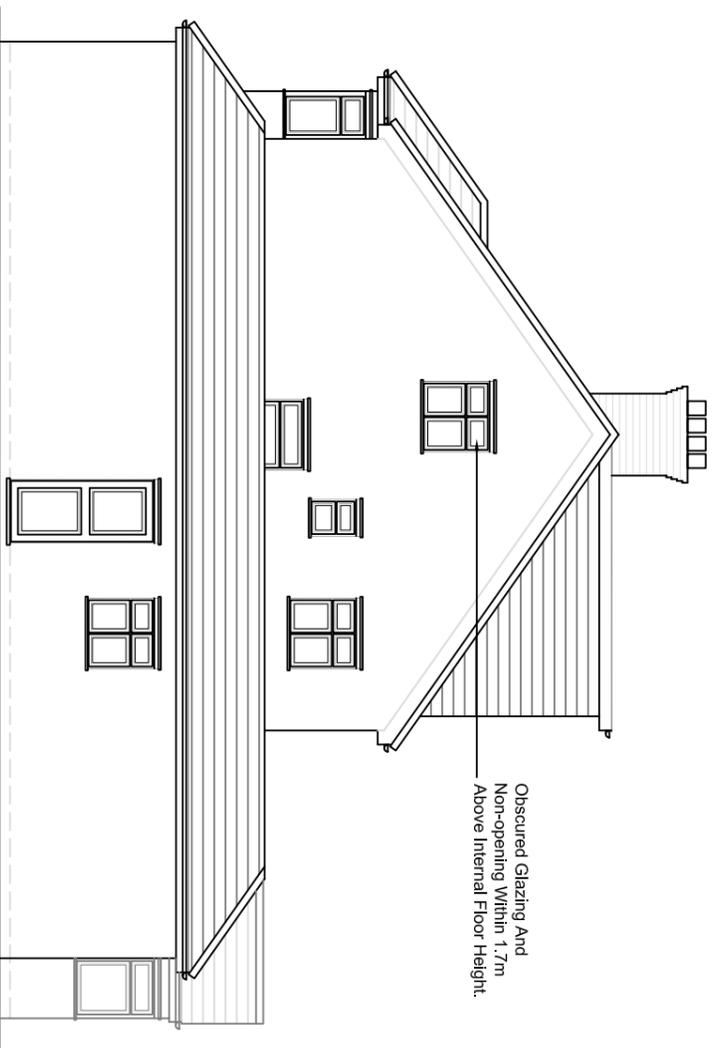

South Elevation

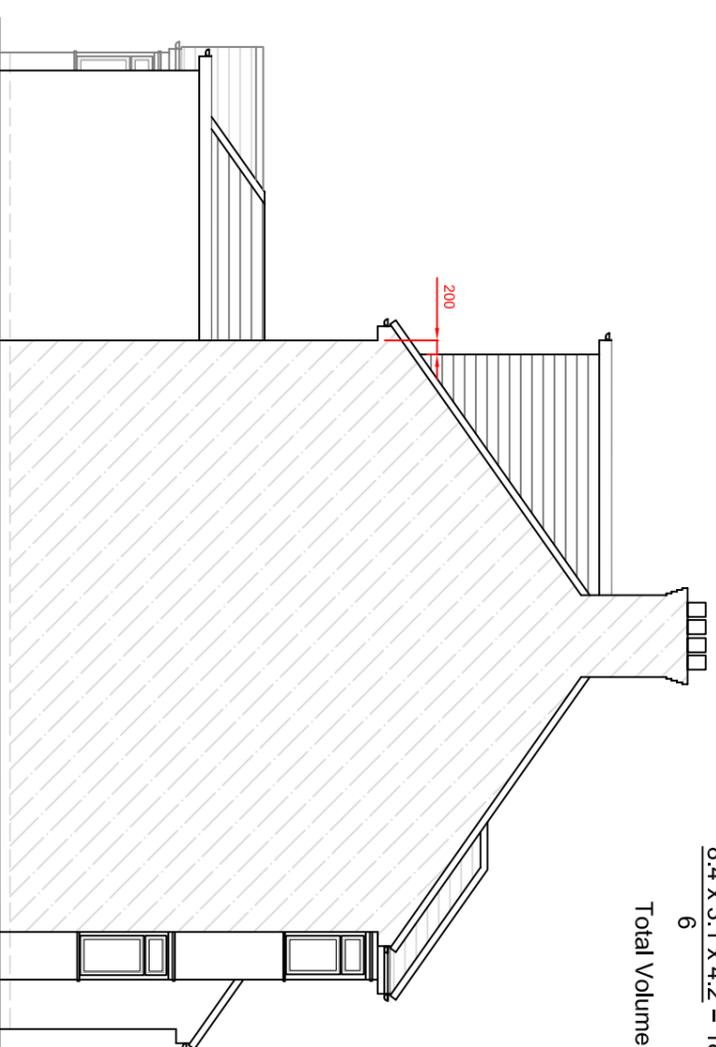

North Elevation

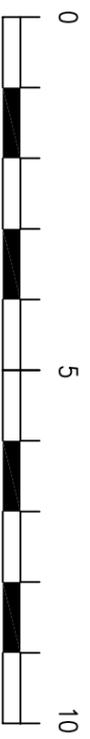

Scale 1 to 100

drawings:

**Proposed Elevations**

These drawings should be approved by local Authority  
 No dimensions to be scaled from this drawing. All dimensions to be checked on site. This drawing is copyright and should not be reproduced without permission of the Architects.  
 client: Farhan Suleman

project: 55 Highland Road  
 Northwood  
 HA6 1JR

scale: 1:100 date: Feb 2026 drawn:

07 / 09

rev: