



01 SITE LOCATION PLAN

1 : 1250

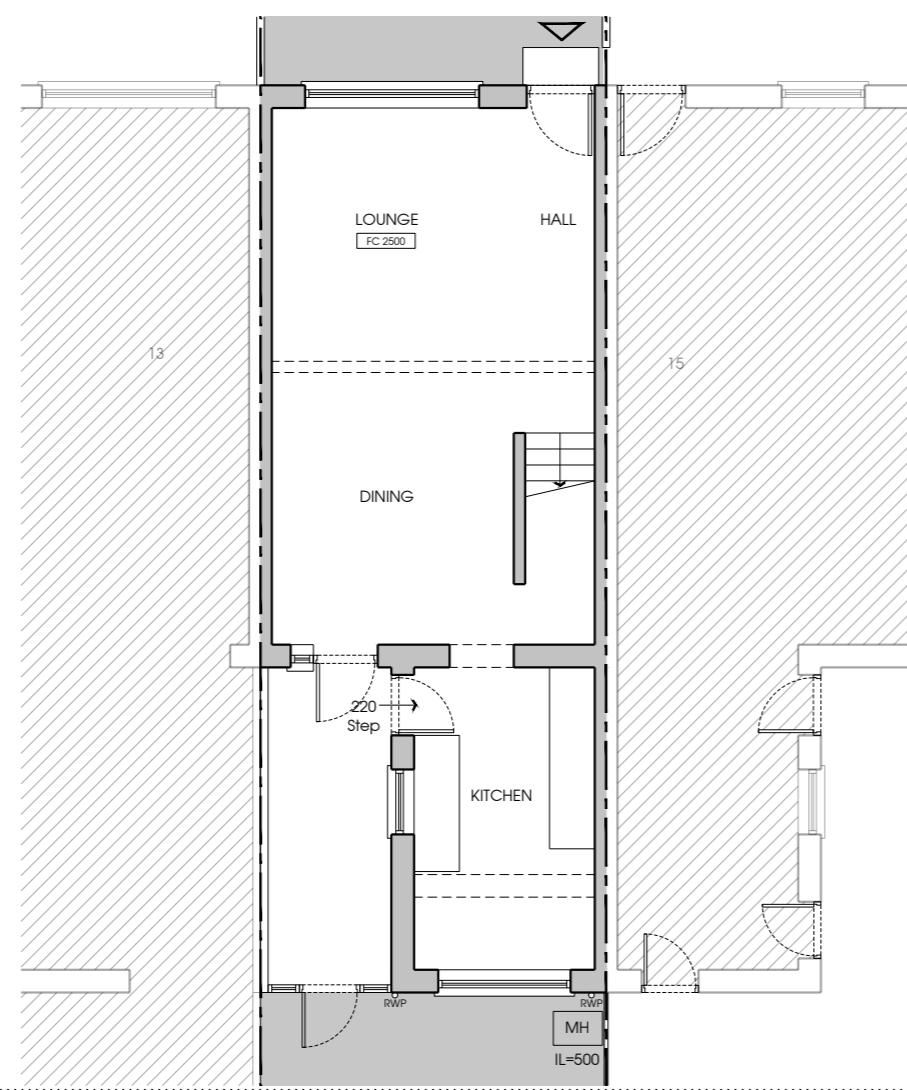


03 EXISTING GROUND FLOOR PLAN

1 : 100

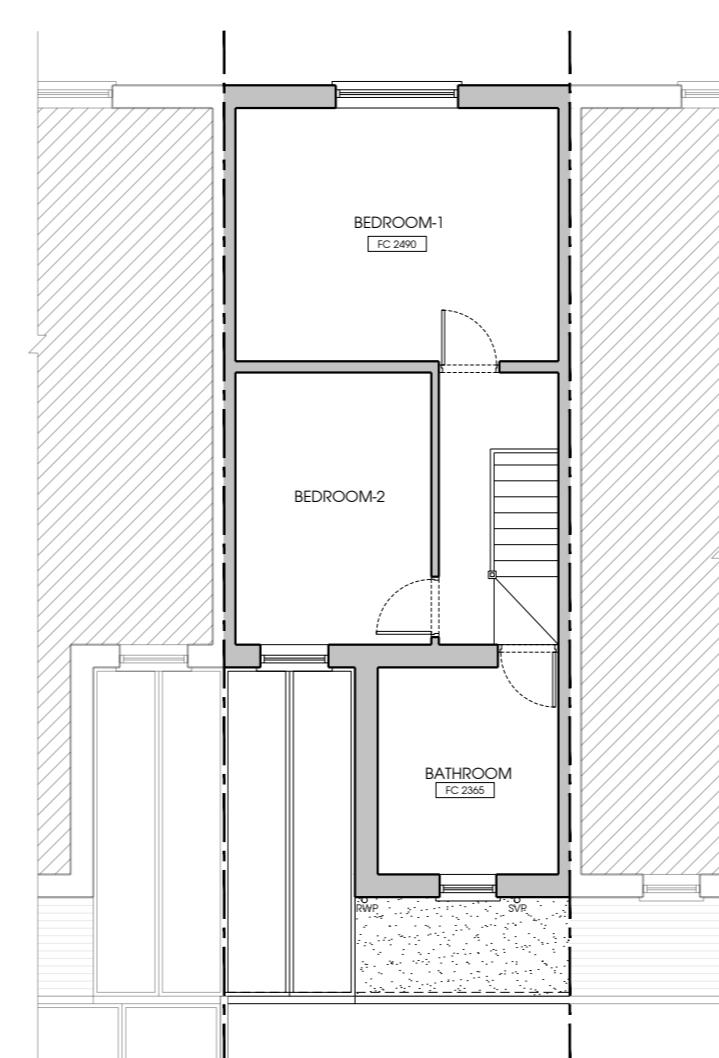


04 EXISTING FIRST FLOOR PLAN

1 : 100

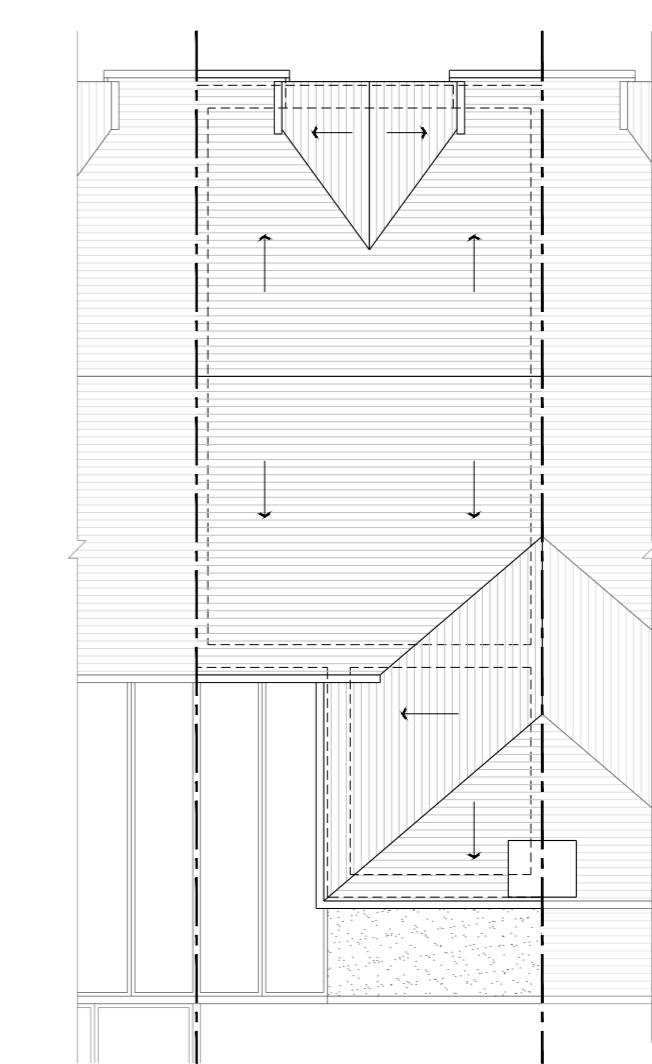


05 EXISTING ROOF PLAN

1 : 100

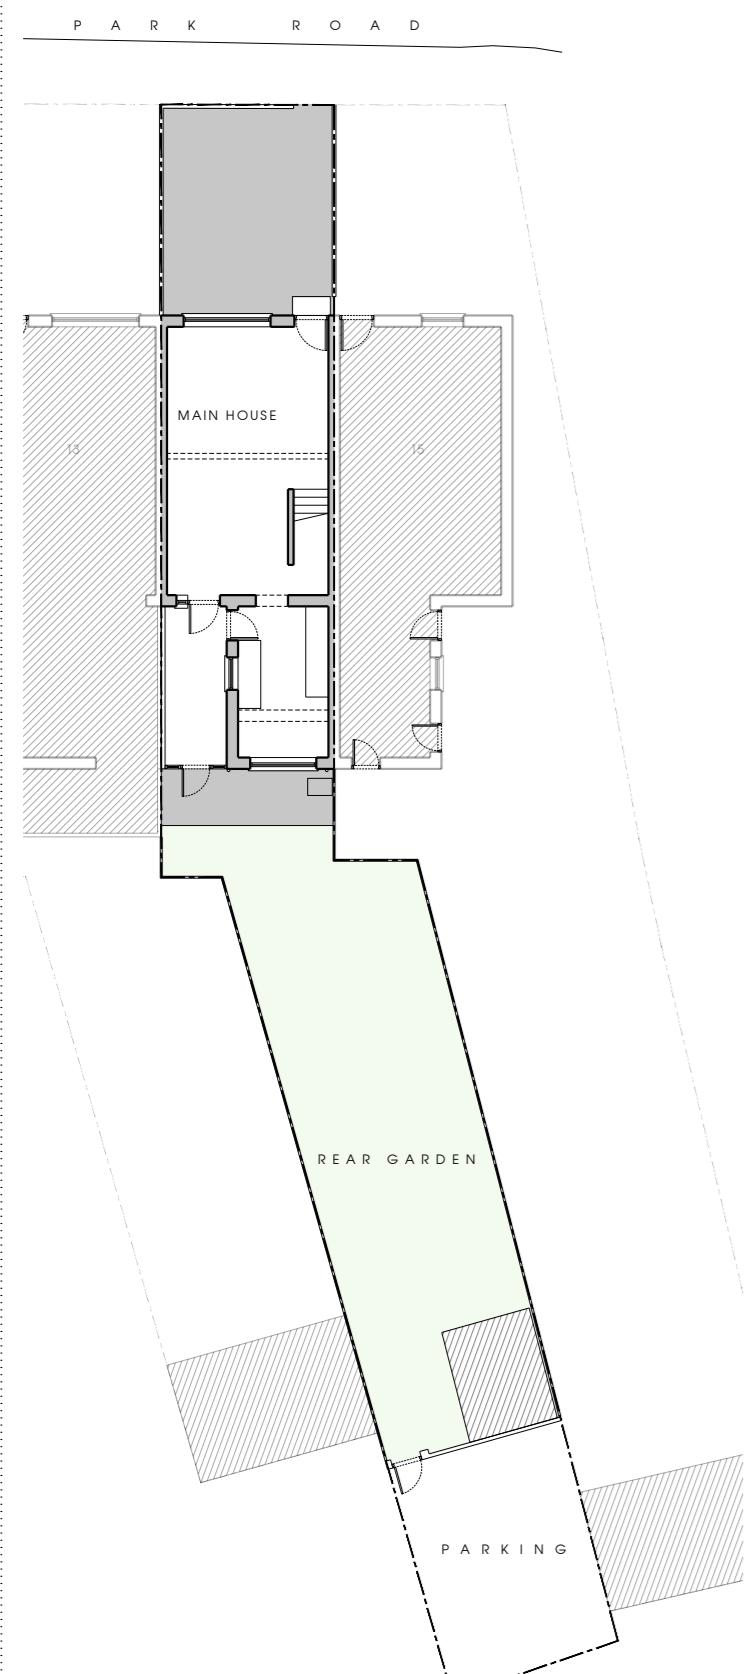


02 EXISTING BLOCK PLAN

1 : 200

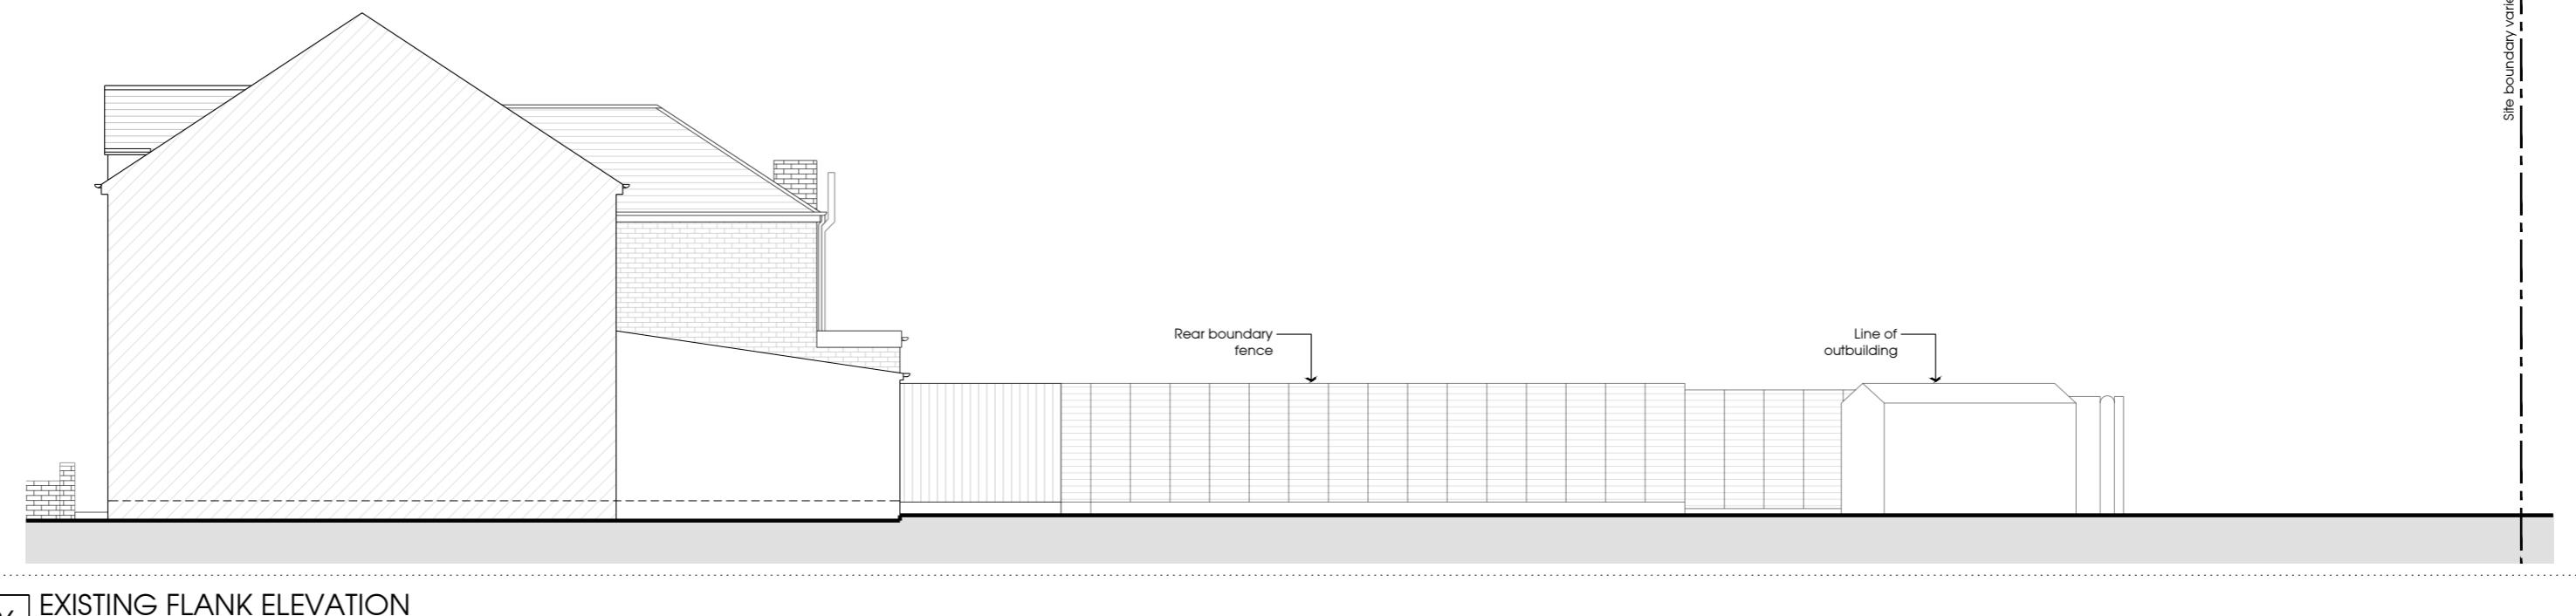


06 EXISTING FLANK ELEVATION

1 : 100

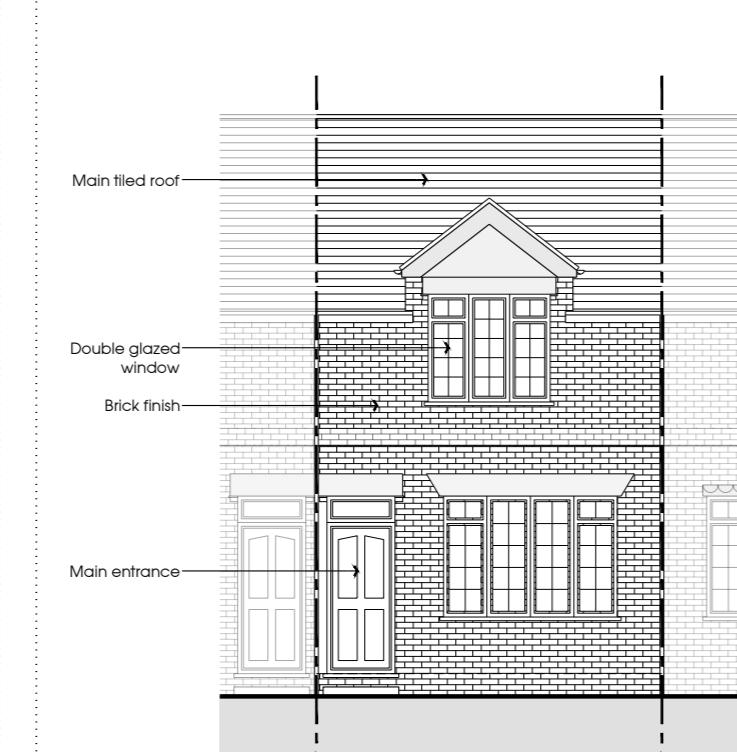


07 EXISTING FRONT ELEVATION

1 : 100

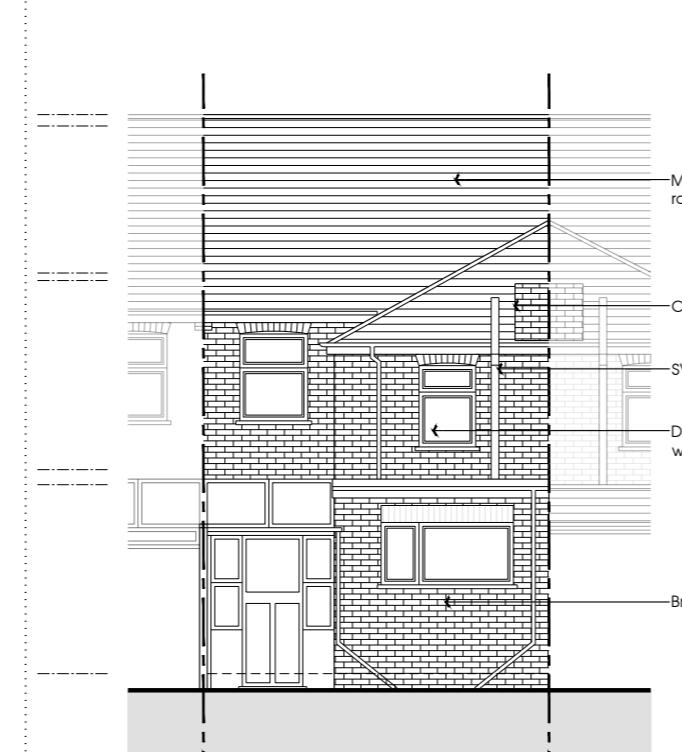

08 EXISTING REAR ELEVATION

1 : 100

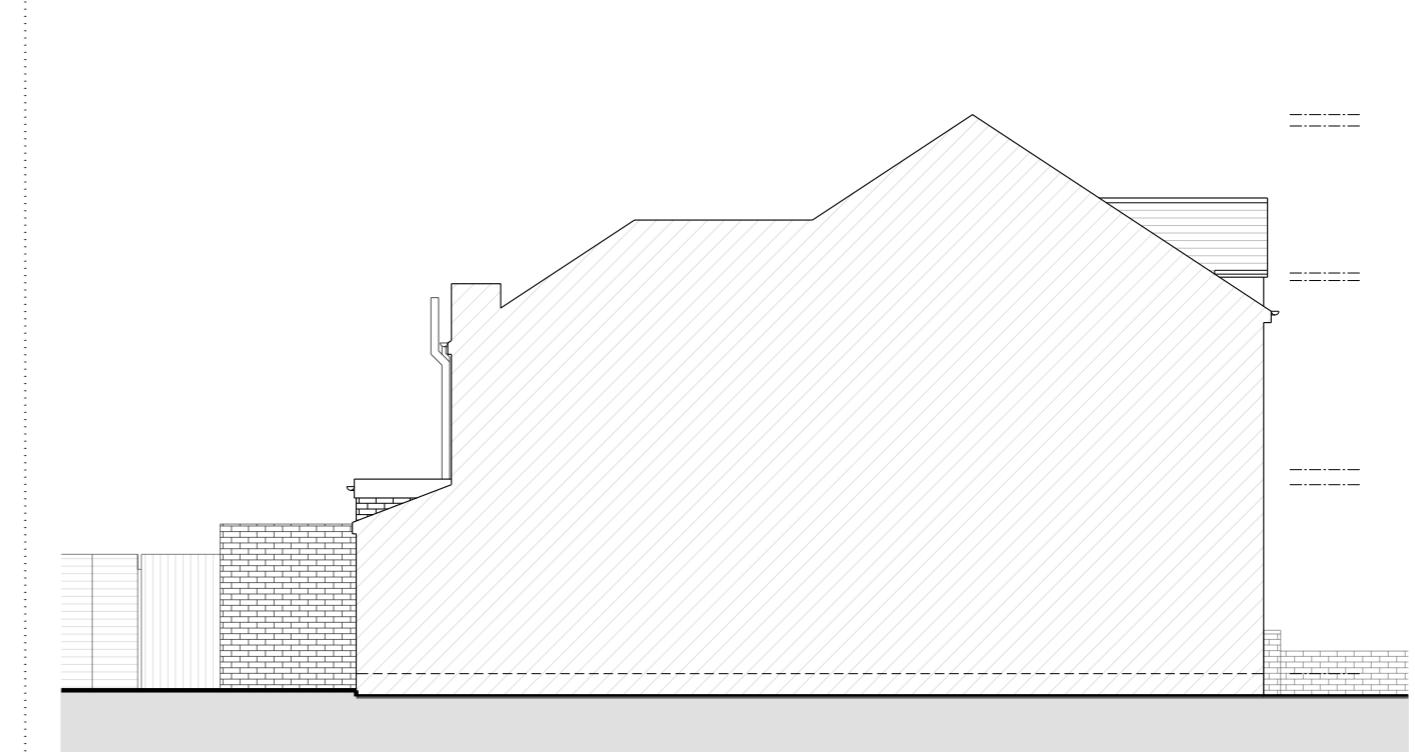

09 EXISTING FLANK ELEVATION

1 : 100

REV:	DATE:	DESCRIPTION:
CLIENT: MR MUHAMMAD SIDDIQUE		
PROJECT: 14 PARK ROAD HAYES UB4 8JL		
TITLE: SITE LOCATION, EXISTING BLOCK, GROUND,FIRST FLOORS & ROOF PLANS AND ELEVATIONS		
SCALE: 1:100 @ A2		DATE: DEC. 2024
DRAWN:	CHECKED:	AUTHORISED:
KM	SP	
DRAWING No: RSD2557 - 001		REVISION:
ISSUE: PLANNING		