



NOTES:  
THE CONTRACTORS ARE TO CHECK DIMENSIONS, DRAW RISKS AND GENERAL CONDITIONS ON THE SITE BEFORE WORK COMMENCES AND INFORM RS DESIGNS IMMEDIATELY UPON DISCOVERY OF ANY ERRORS, OMISSIONS OR DISCRENCES. ALL WORK IS TO BE CONDUCTED IN ACCORDANCE WITH THE APPROPRIATE STANDARDS AND REGULATIONS, BRITISH STANDARDS, CODE OF PRACTICE AND LOCAL AUTHORITY REQUIREMENTS. NOT TO SCALE FROM THIS DRAWING WITHOUT FIRST OBTAINING APPROVAL FROM THE LOCAL AUTHORITY. DRAWN BY RS DESIGNS LTD.

THIS DRAWING IS THE PROPERTY OF RS DESIGNS AND IS ISSUED ON THE CONDITION THAT IT IS NOT REPRODUCED, DISCLOSED OR COPIED TO ANY UNAUTHORISED PERSON IN WHOLE OR PART WITHOUT PRIOR WRITTEN CONSENT.


SCALE 1:100  
0 1000 2000 5000

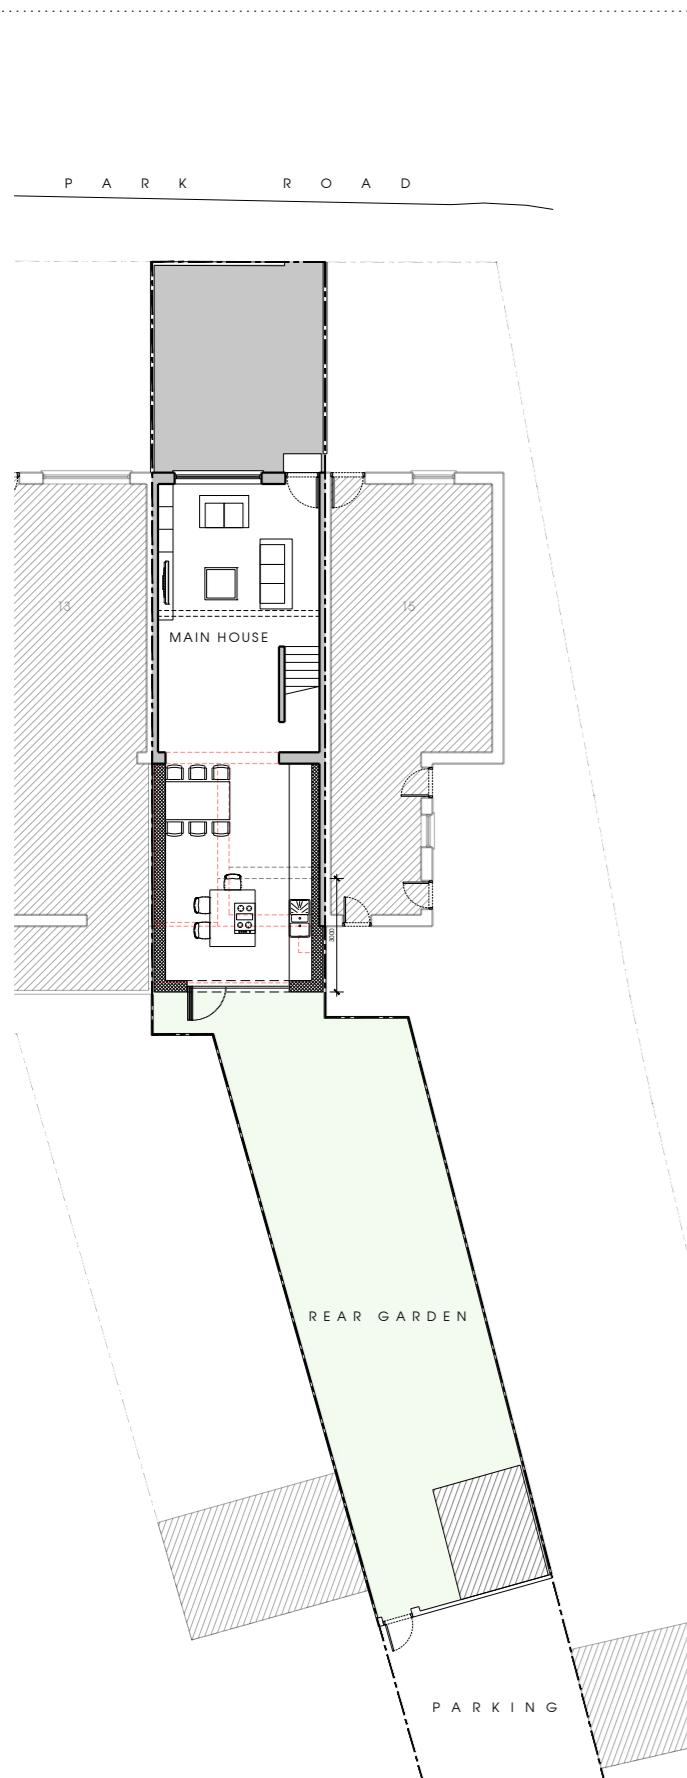


01 PROPOSED BLOCK PLAN  
1 : 200

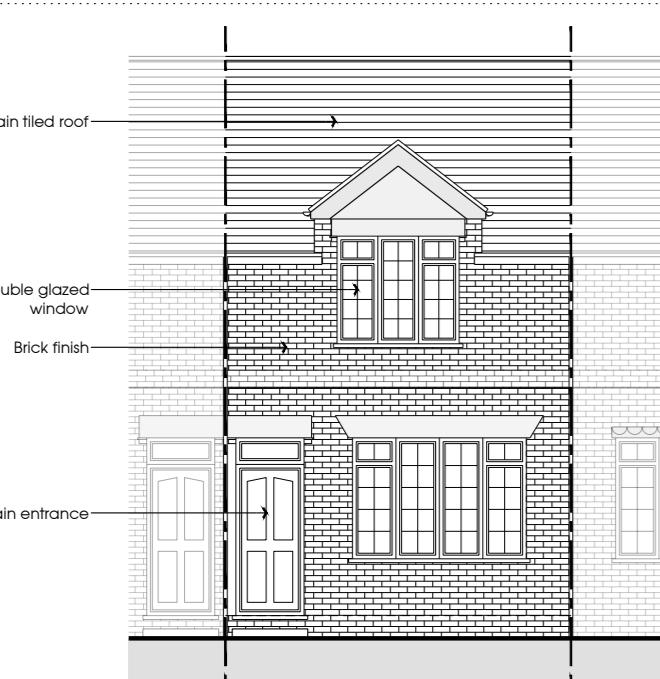


06 PROPOSED FRONT ELEVATION - NO CHANGE  
1 : 100

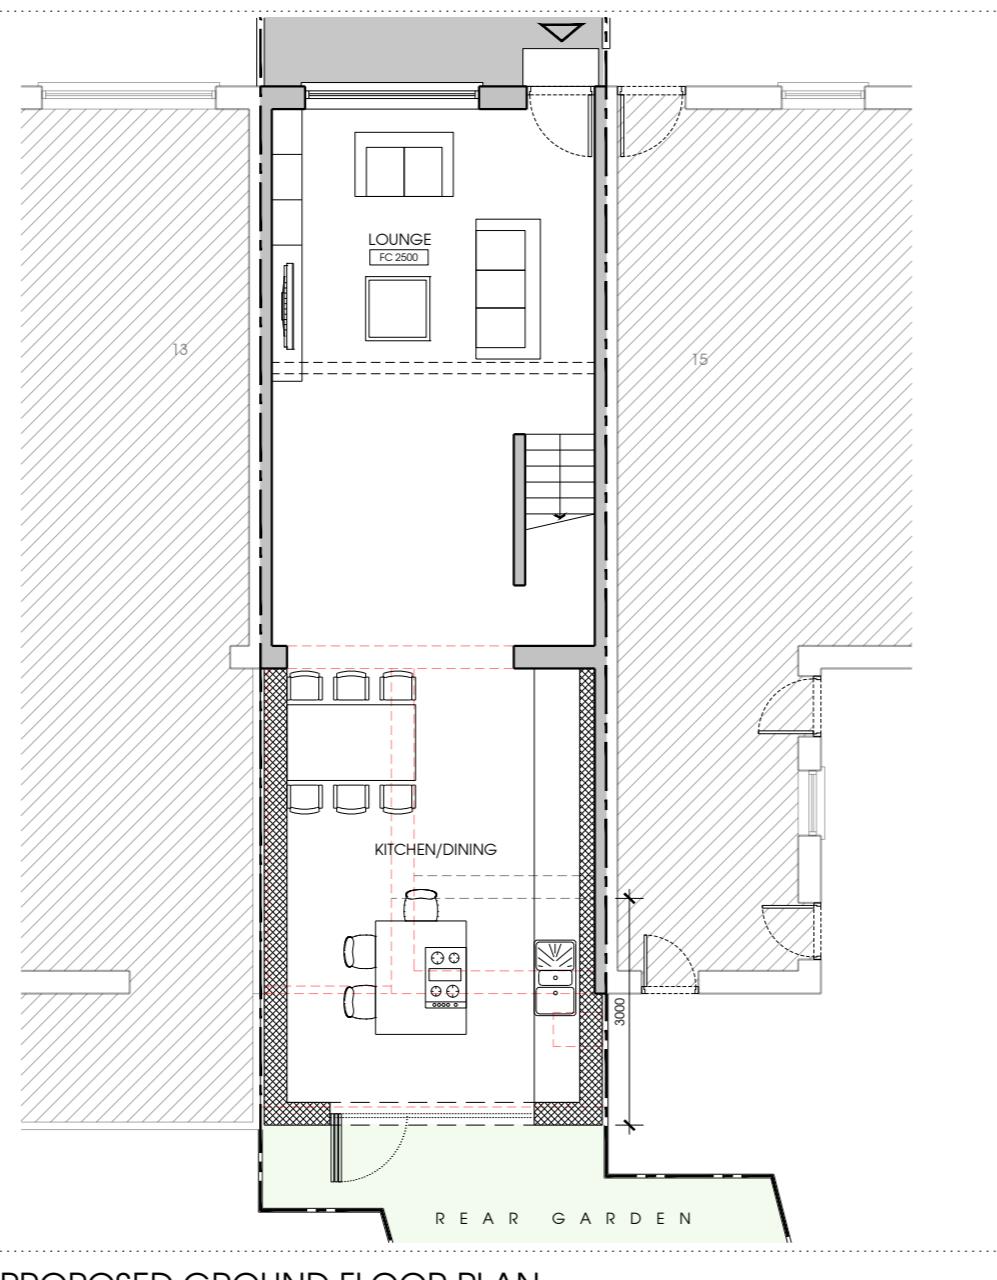


02 PROPOSED GROUND FLOOR PLAN  
1 : 100

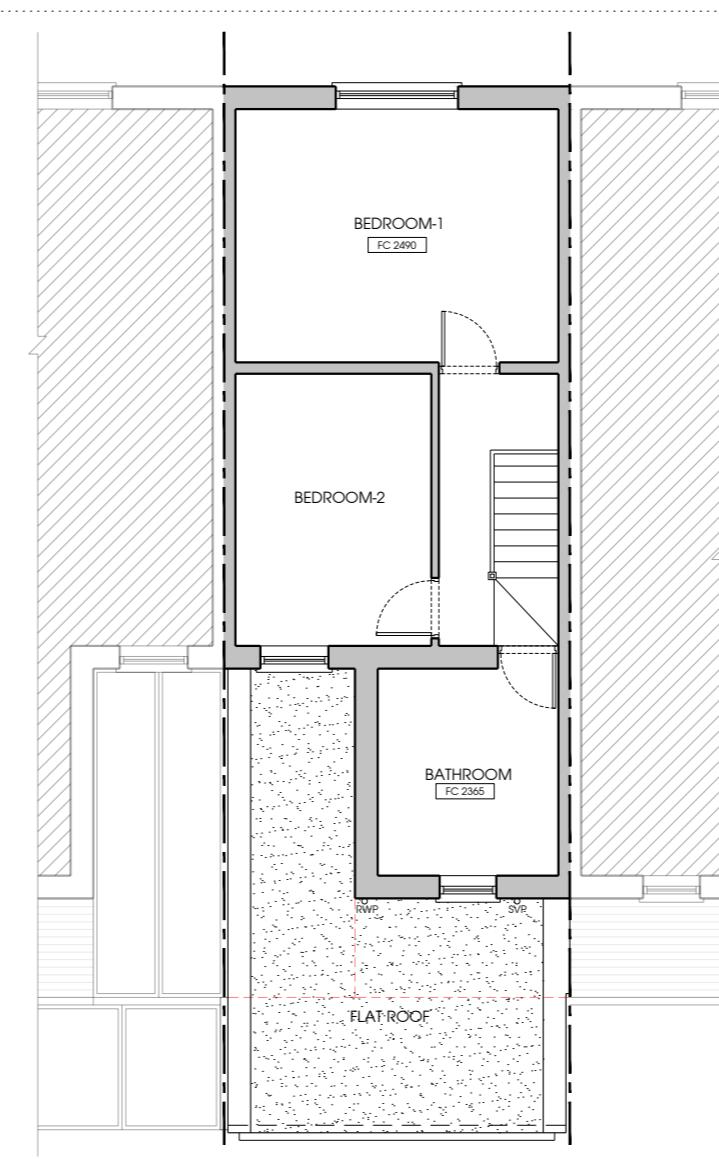


03 PROPOSED FIRST FLOOR PLAN  
1 : 100

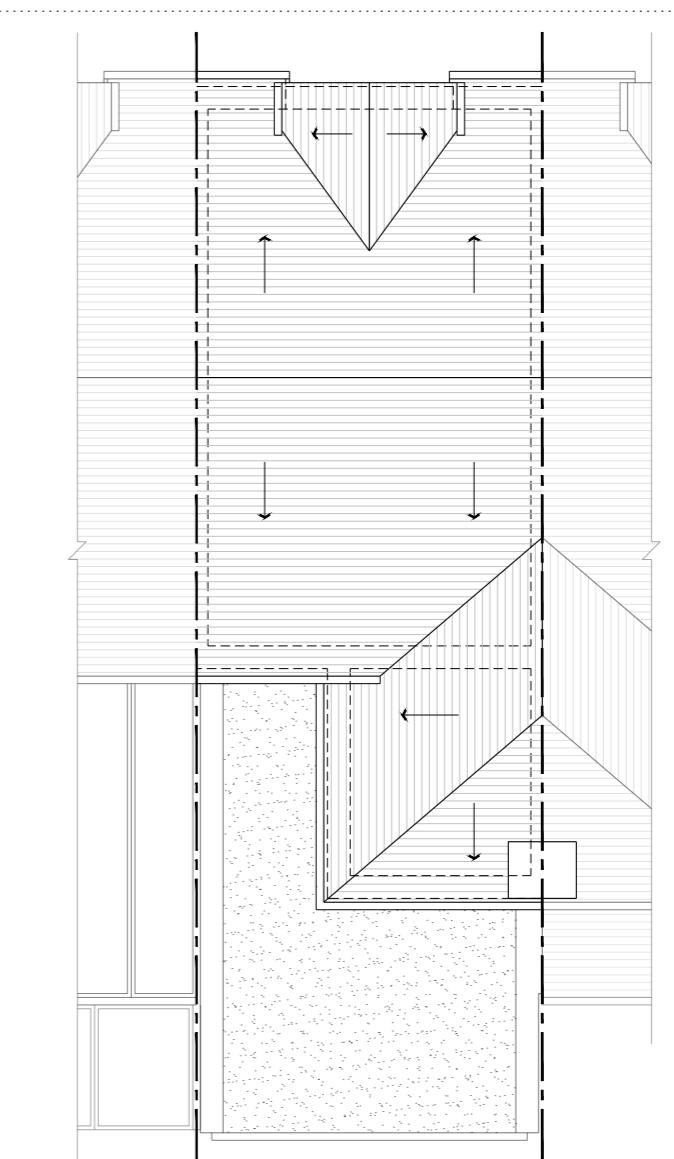


04 PROPOSED ROOF PLAN  
1 : 100

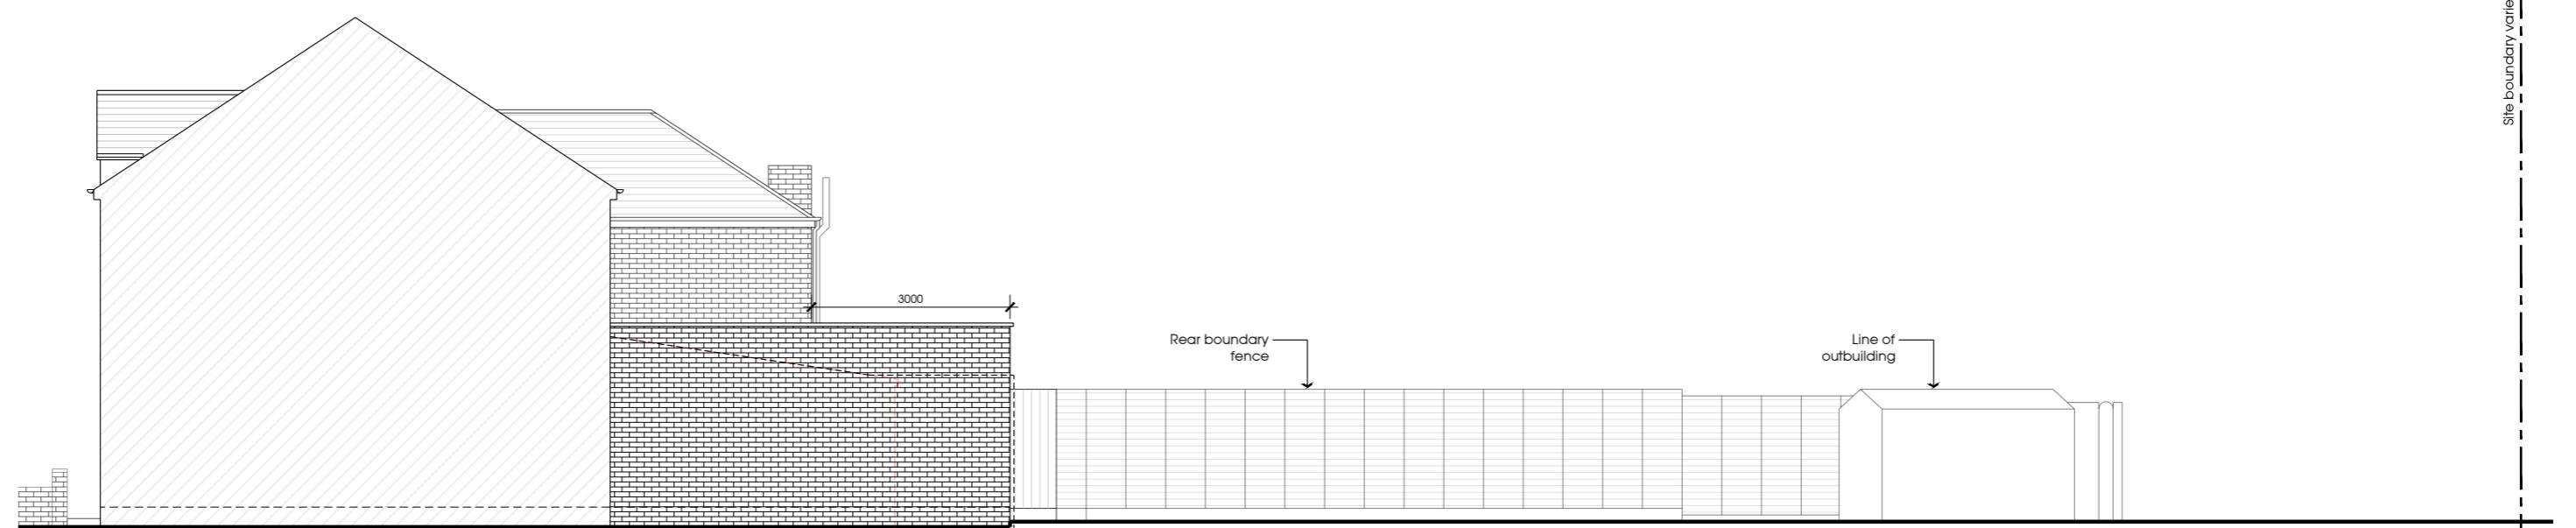

05 PROPOSED FLANK ELEVATION  
1 : 100

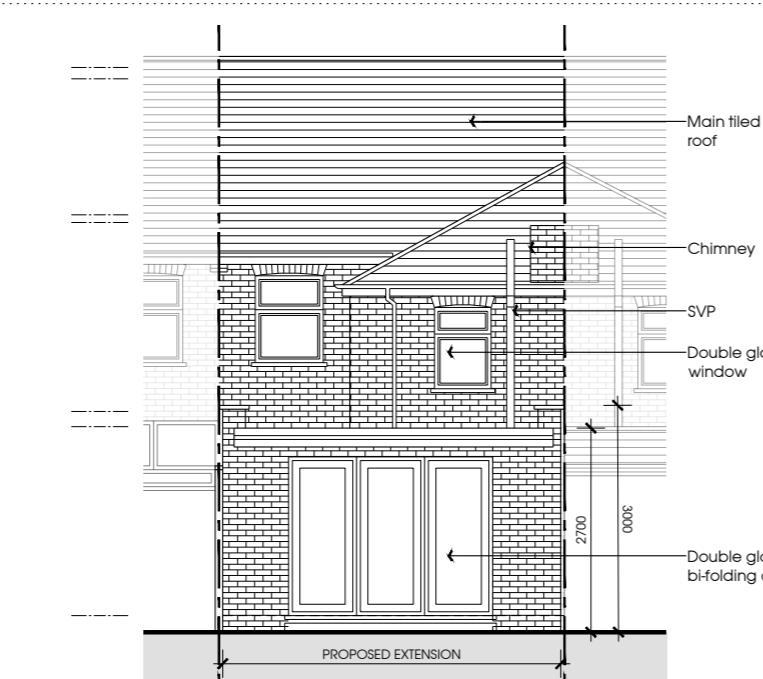

07 PROPOSED REAR ELEVATION  
1 : 100

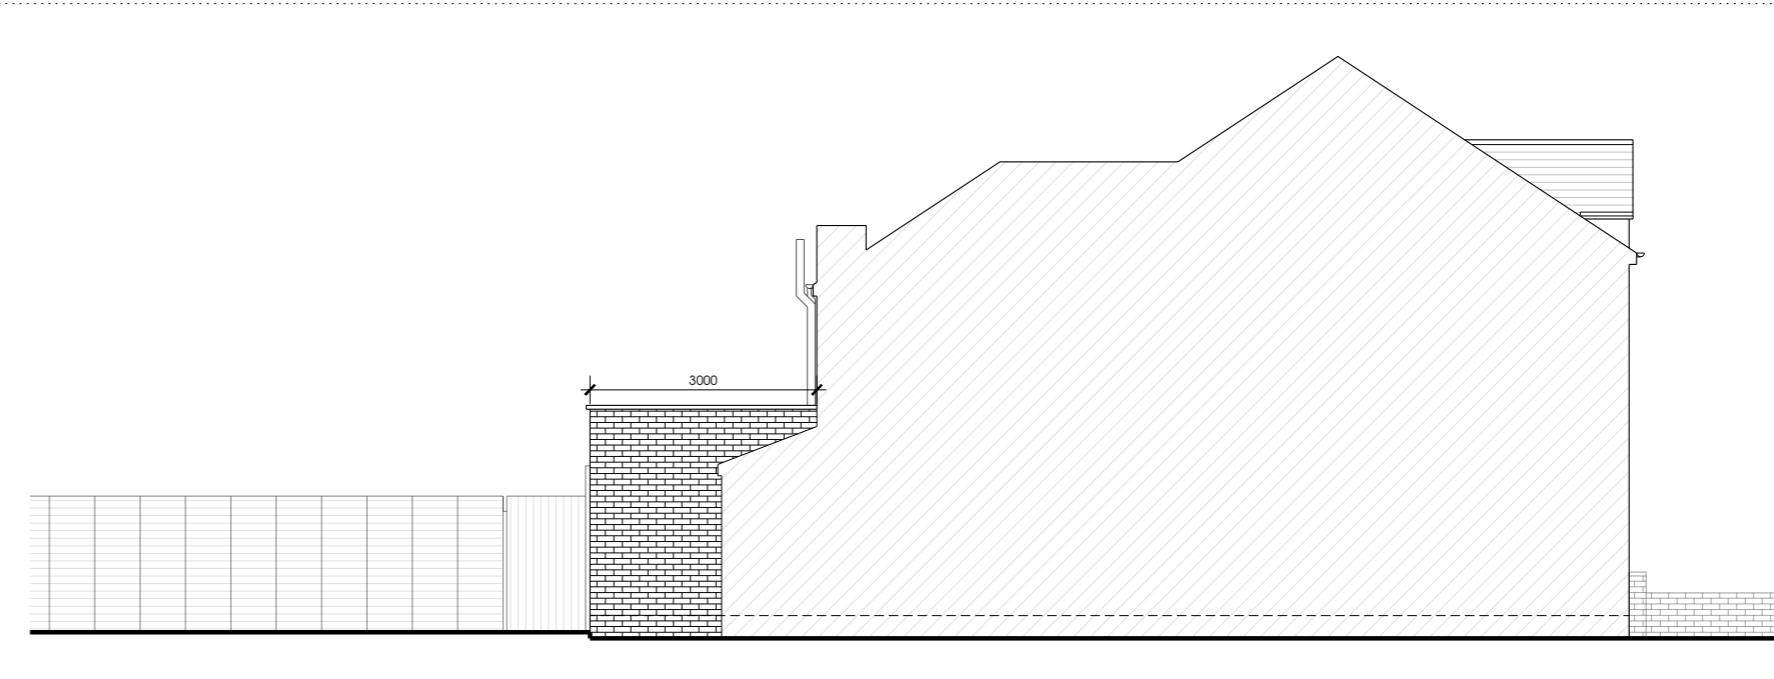

08 PROPOSED FLANK ELEVATION  
1 : 100

REV:	DATE:	DESCRIPTION:
CLIENT: MR MUHAMMAD SIDDIQUE		
PROJECT: 14 PARK ROAD HAYES UB4 8JL		
TITLE: SITE LOCATION, PROPOSED BLOCK PLAN, FLOOR PLANS & ELEVATIONS		
SCALE: 1:100 @ A2		DATE: DEC. 2024
DRAWN:	CHECKED:	AUTHORISED:
KM		SP
DRAWING No: RSD2557 - 100		REVISION:
ISSUE: PLANNING		