



Proposed Side Elevation

Scale 1:50

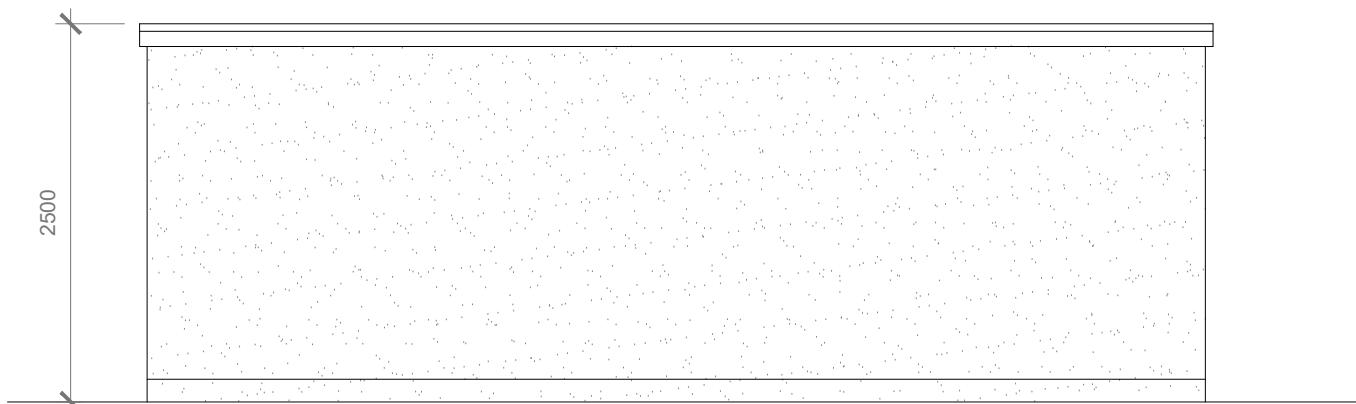


Proposed Rear Elevation

Scale 1:50

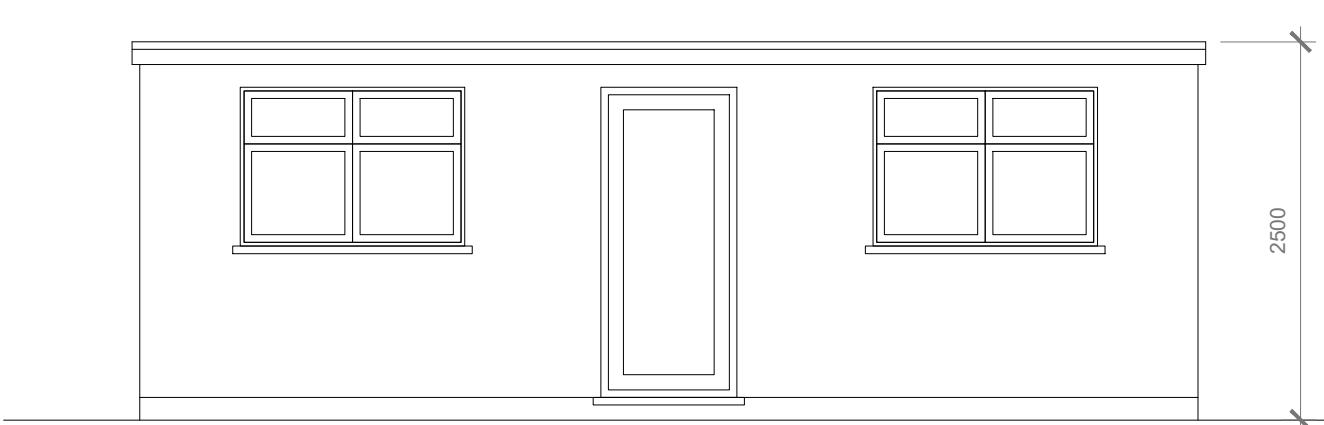


Proposed Front Elevation

Scale 1:50

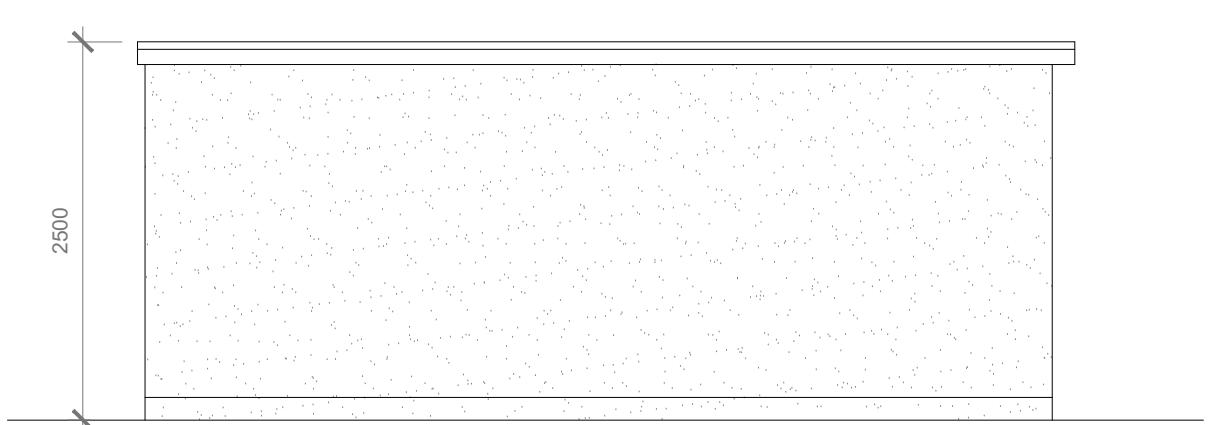

Proposed Side Elevation

Scale 1:50

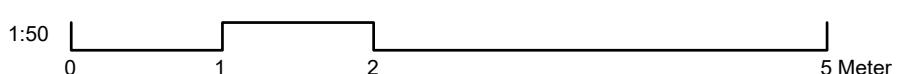

GENERAL NOTES:

1. ALL DIMENSIONS ARE IN MILLIMETER.
2. VERIFY ALL DIMENSIONS AND CONDITIONS BEFORE BUILDING OR STARTING CONSTRUCTION. NOTIFY THE DESIGNER IMMEDIATELY OF ANY DISCREPANCY OR VARIATION.
3. ALL WORK TO COMPLY WITH CURRENT BUILDING REGULATIONS AND CODES OF PRACTICE

Title:

Proposed Out-Building Floor Plan & Elevation

Site Address:
15 Warley Avenue,
Hayes.
UB4 0QZ

Scale: 1:50 @A3
Date: 01/04/2025
Drawing No.: 2501 - 01

Revision Date:
[Empty table]

RUCHIT
OZA
E:mail - aruchitoza@gmail.com
(M) - 07587771845