



DO NOT SCALE FROM THIS DRAWING. ALL DIMENSIONS TO BE CHECKED ON SITE. ANY DISCREPANCIES MUST BE REPORTED TO THE ARCHITECT FOR VERIFICATION PRIOR TO COMMENCEMENT OF THE EFFECTED WORKS. IF IN DOUBT ASK. THIS DRAWING IS COPYRIGHT.


RevNo	Date	Revision note
IFC	02nd June '16	PRELIMINARY ISSUE
IFC	10th June '16	OUTLINE OF EXISTING SHEDS ADDED
IFC	28th June '16	ADDITIONAL SECTION B-B ADDED TO LAYOUT, ELEVATIONS/SECTIONS REVISED. STABLE DOORS TO REAR ADDED
P1	28th June '16	PLANNING PORTAL ISSUE
P2	12th July '16	AMENDED TO THE PLANNING OFFICERS COMMENTS RECEIVED
P3	26th Aug '16	AMENDED AS PER SITE SURVEY.

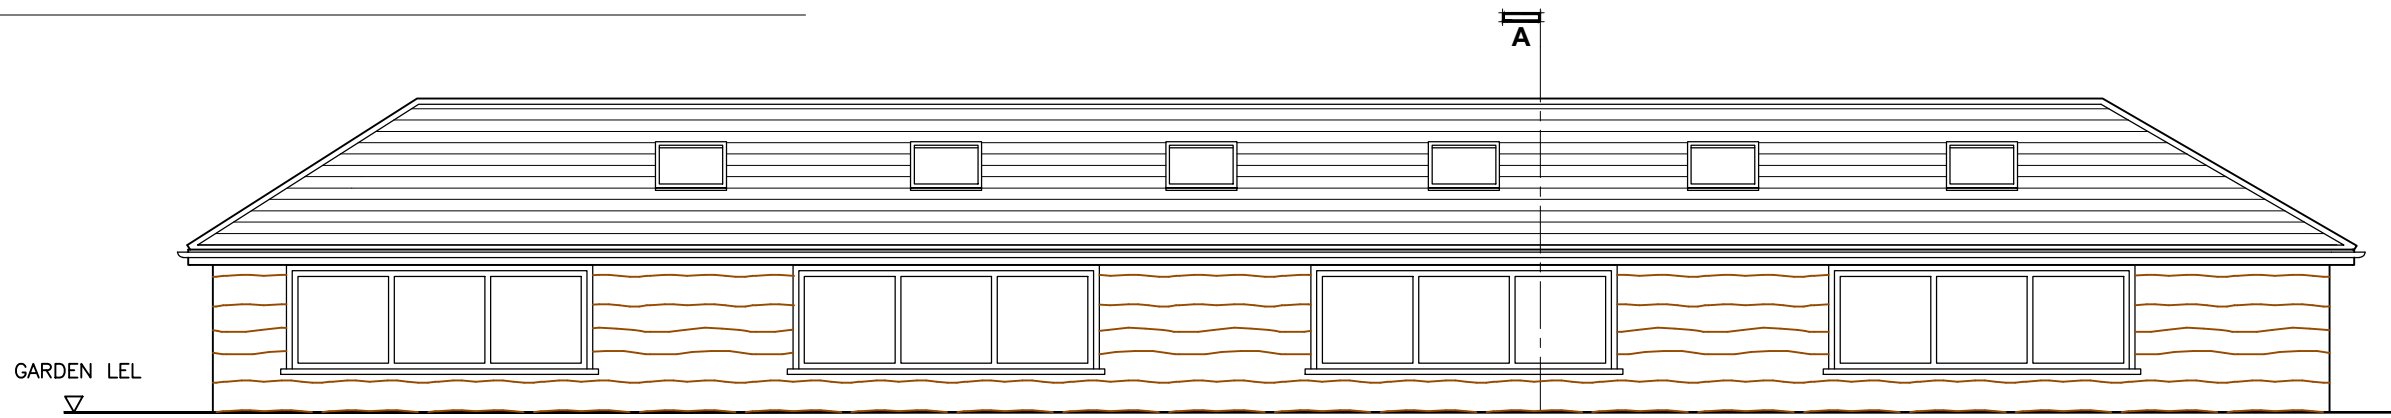


PROPOSED REAR ELEVATION

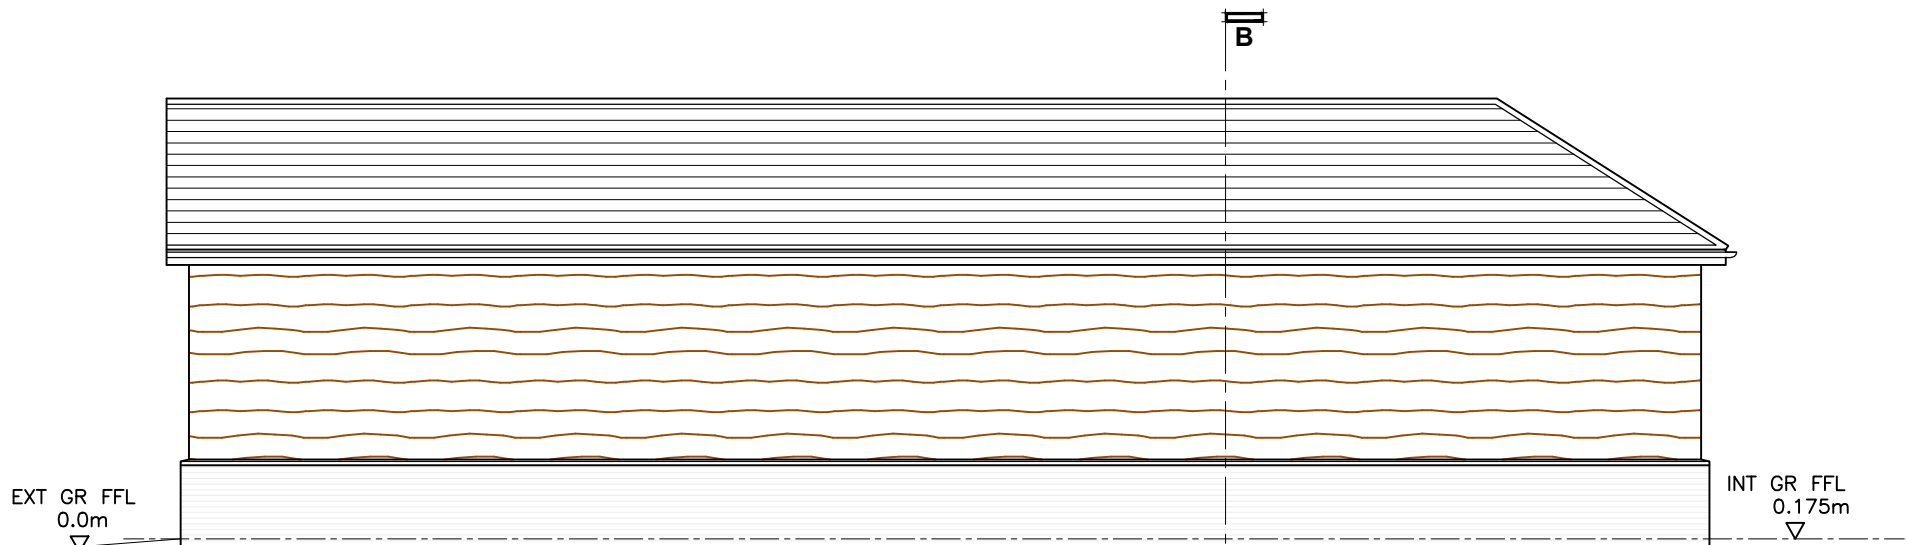


PROPOSED RIGHT SIDE ELEVATION

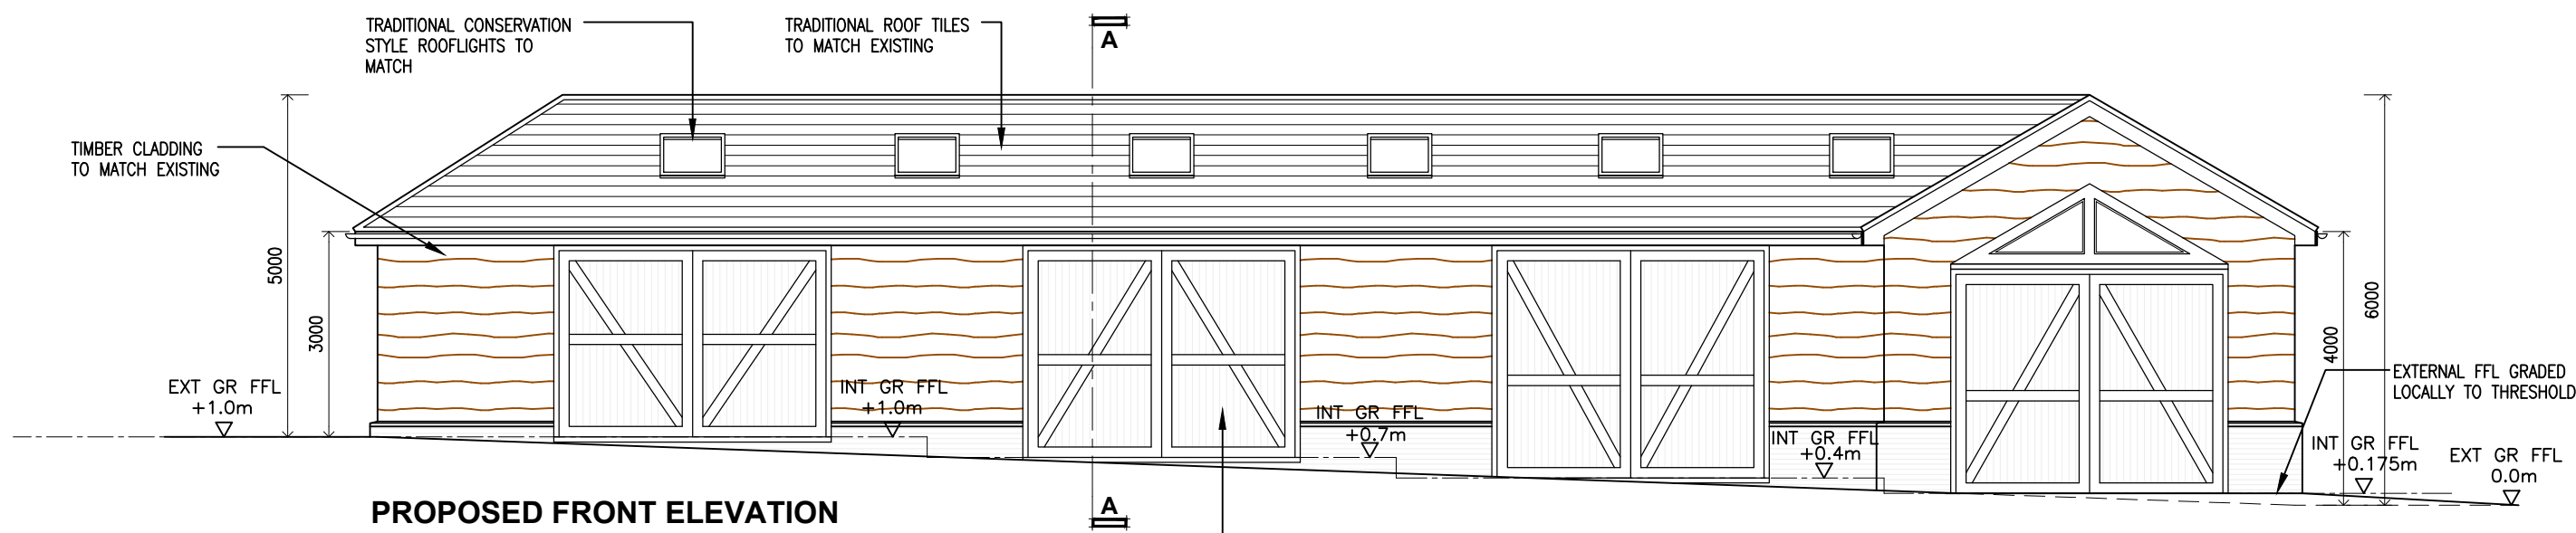


PROPOSED FRONT ELEVATION

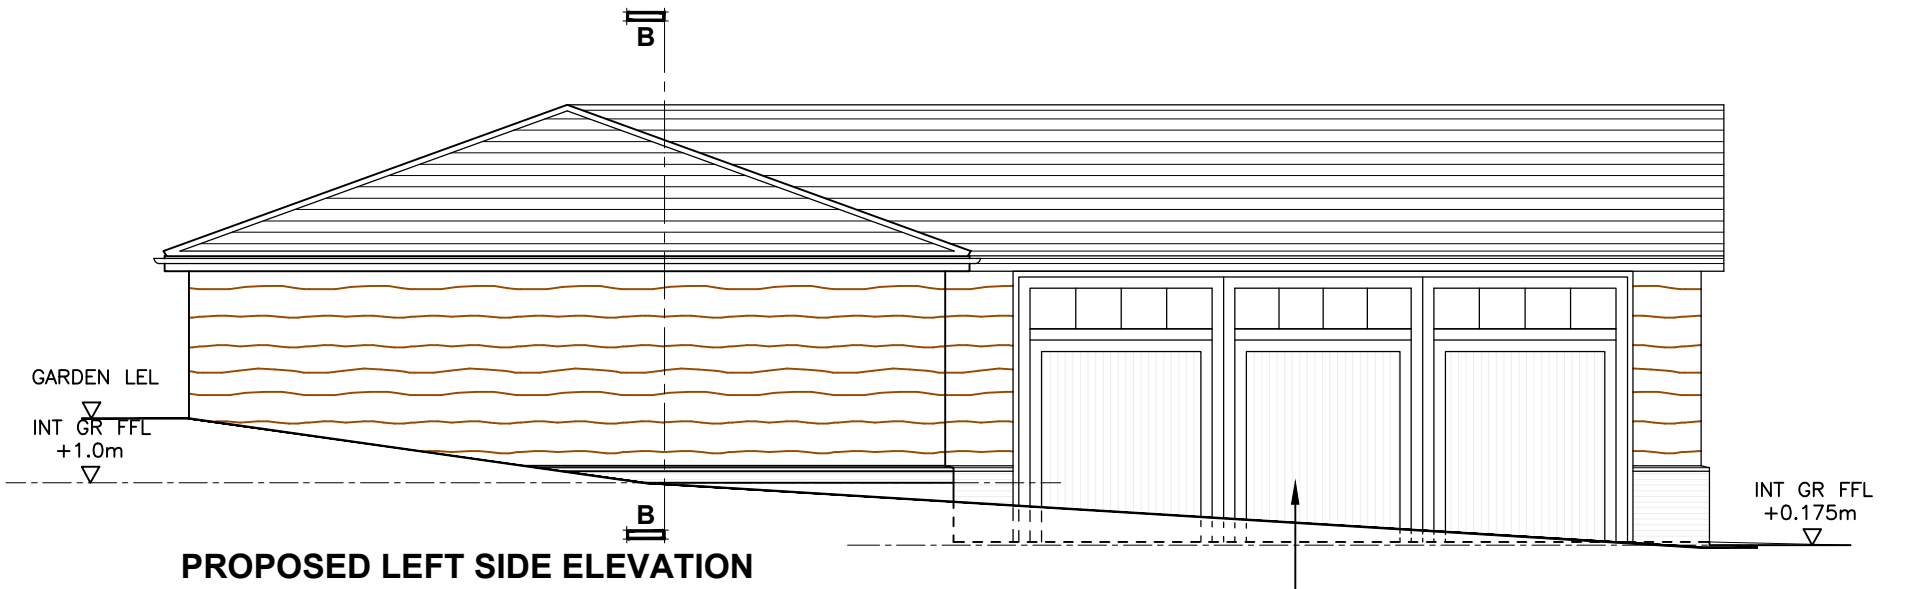


PROPOSED LEFT SIDE ELEVATION

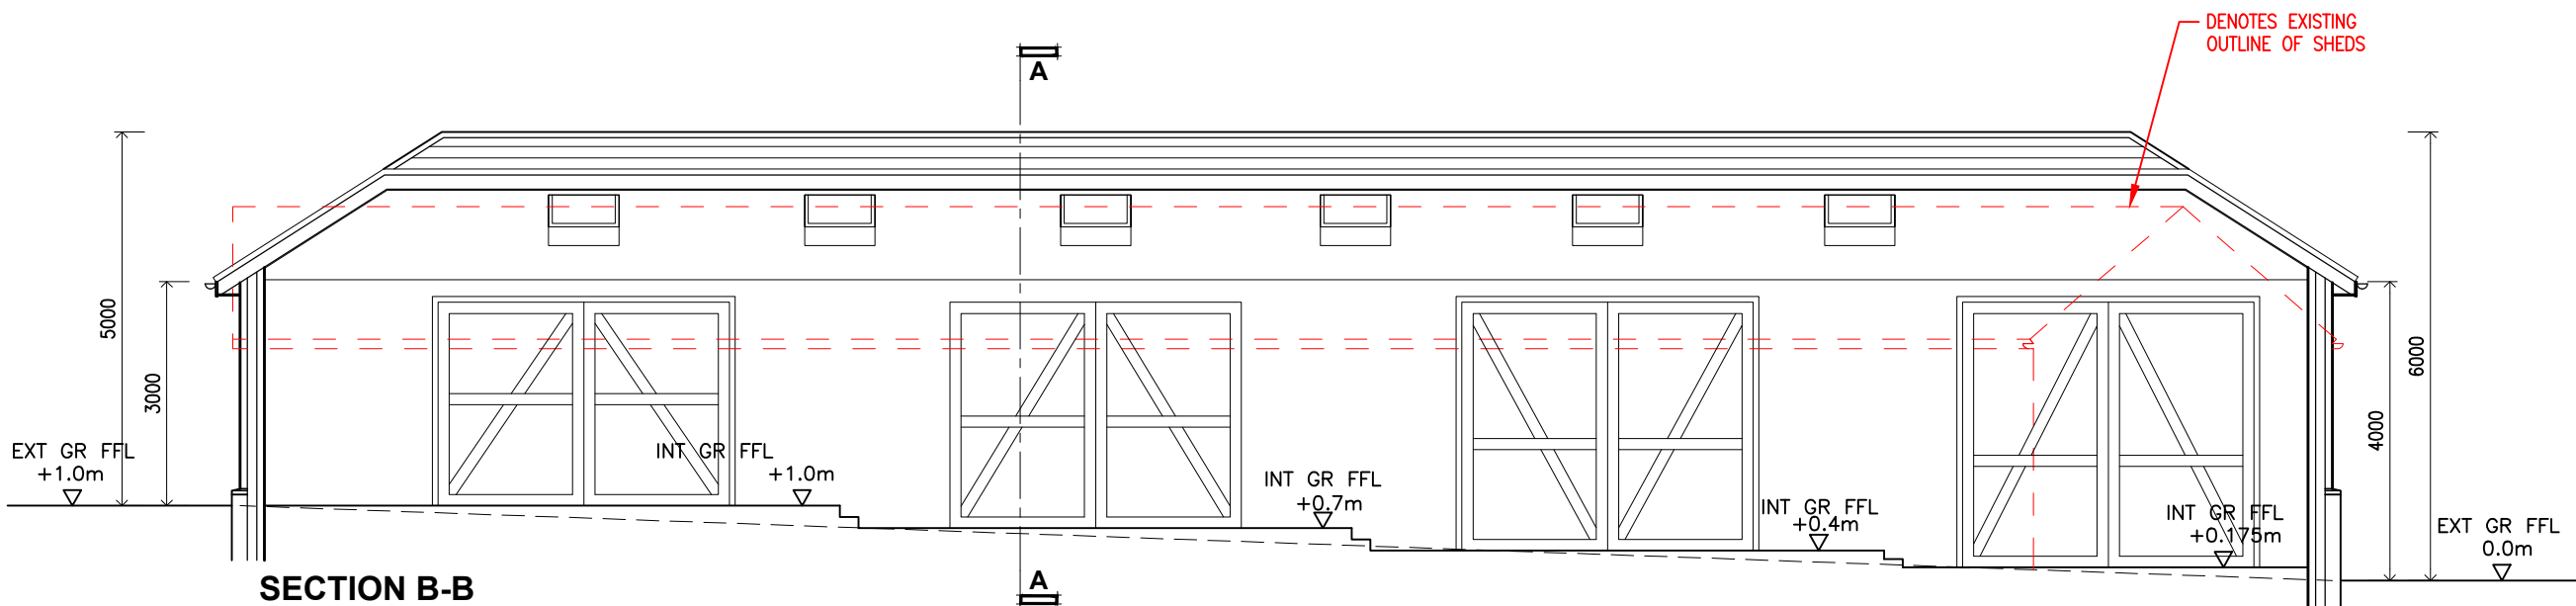


SECTION B-B

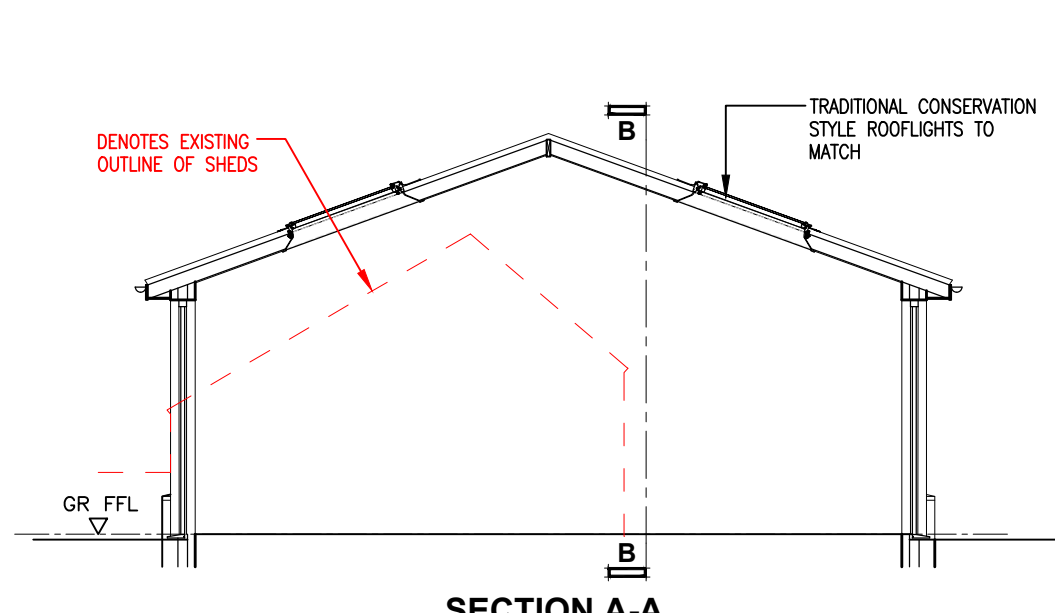


SECTION A-A

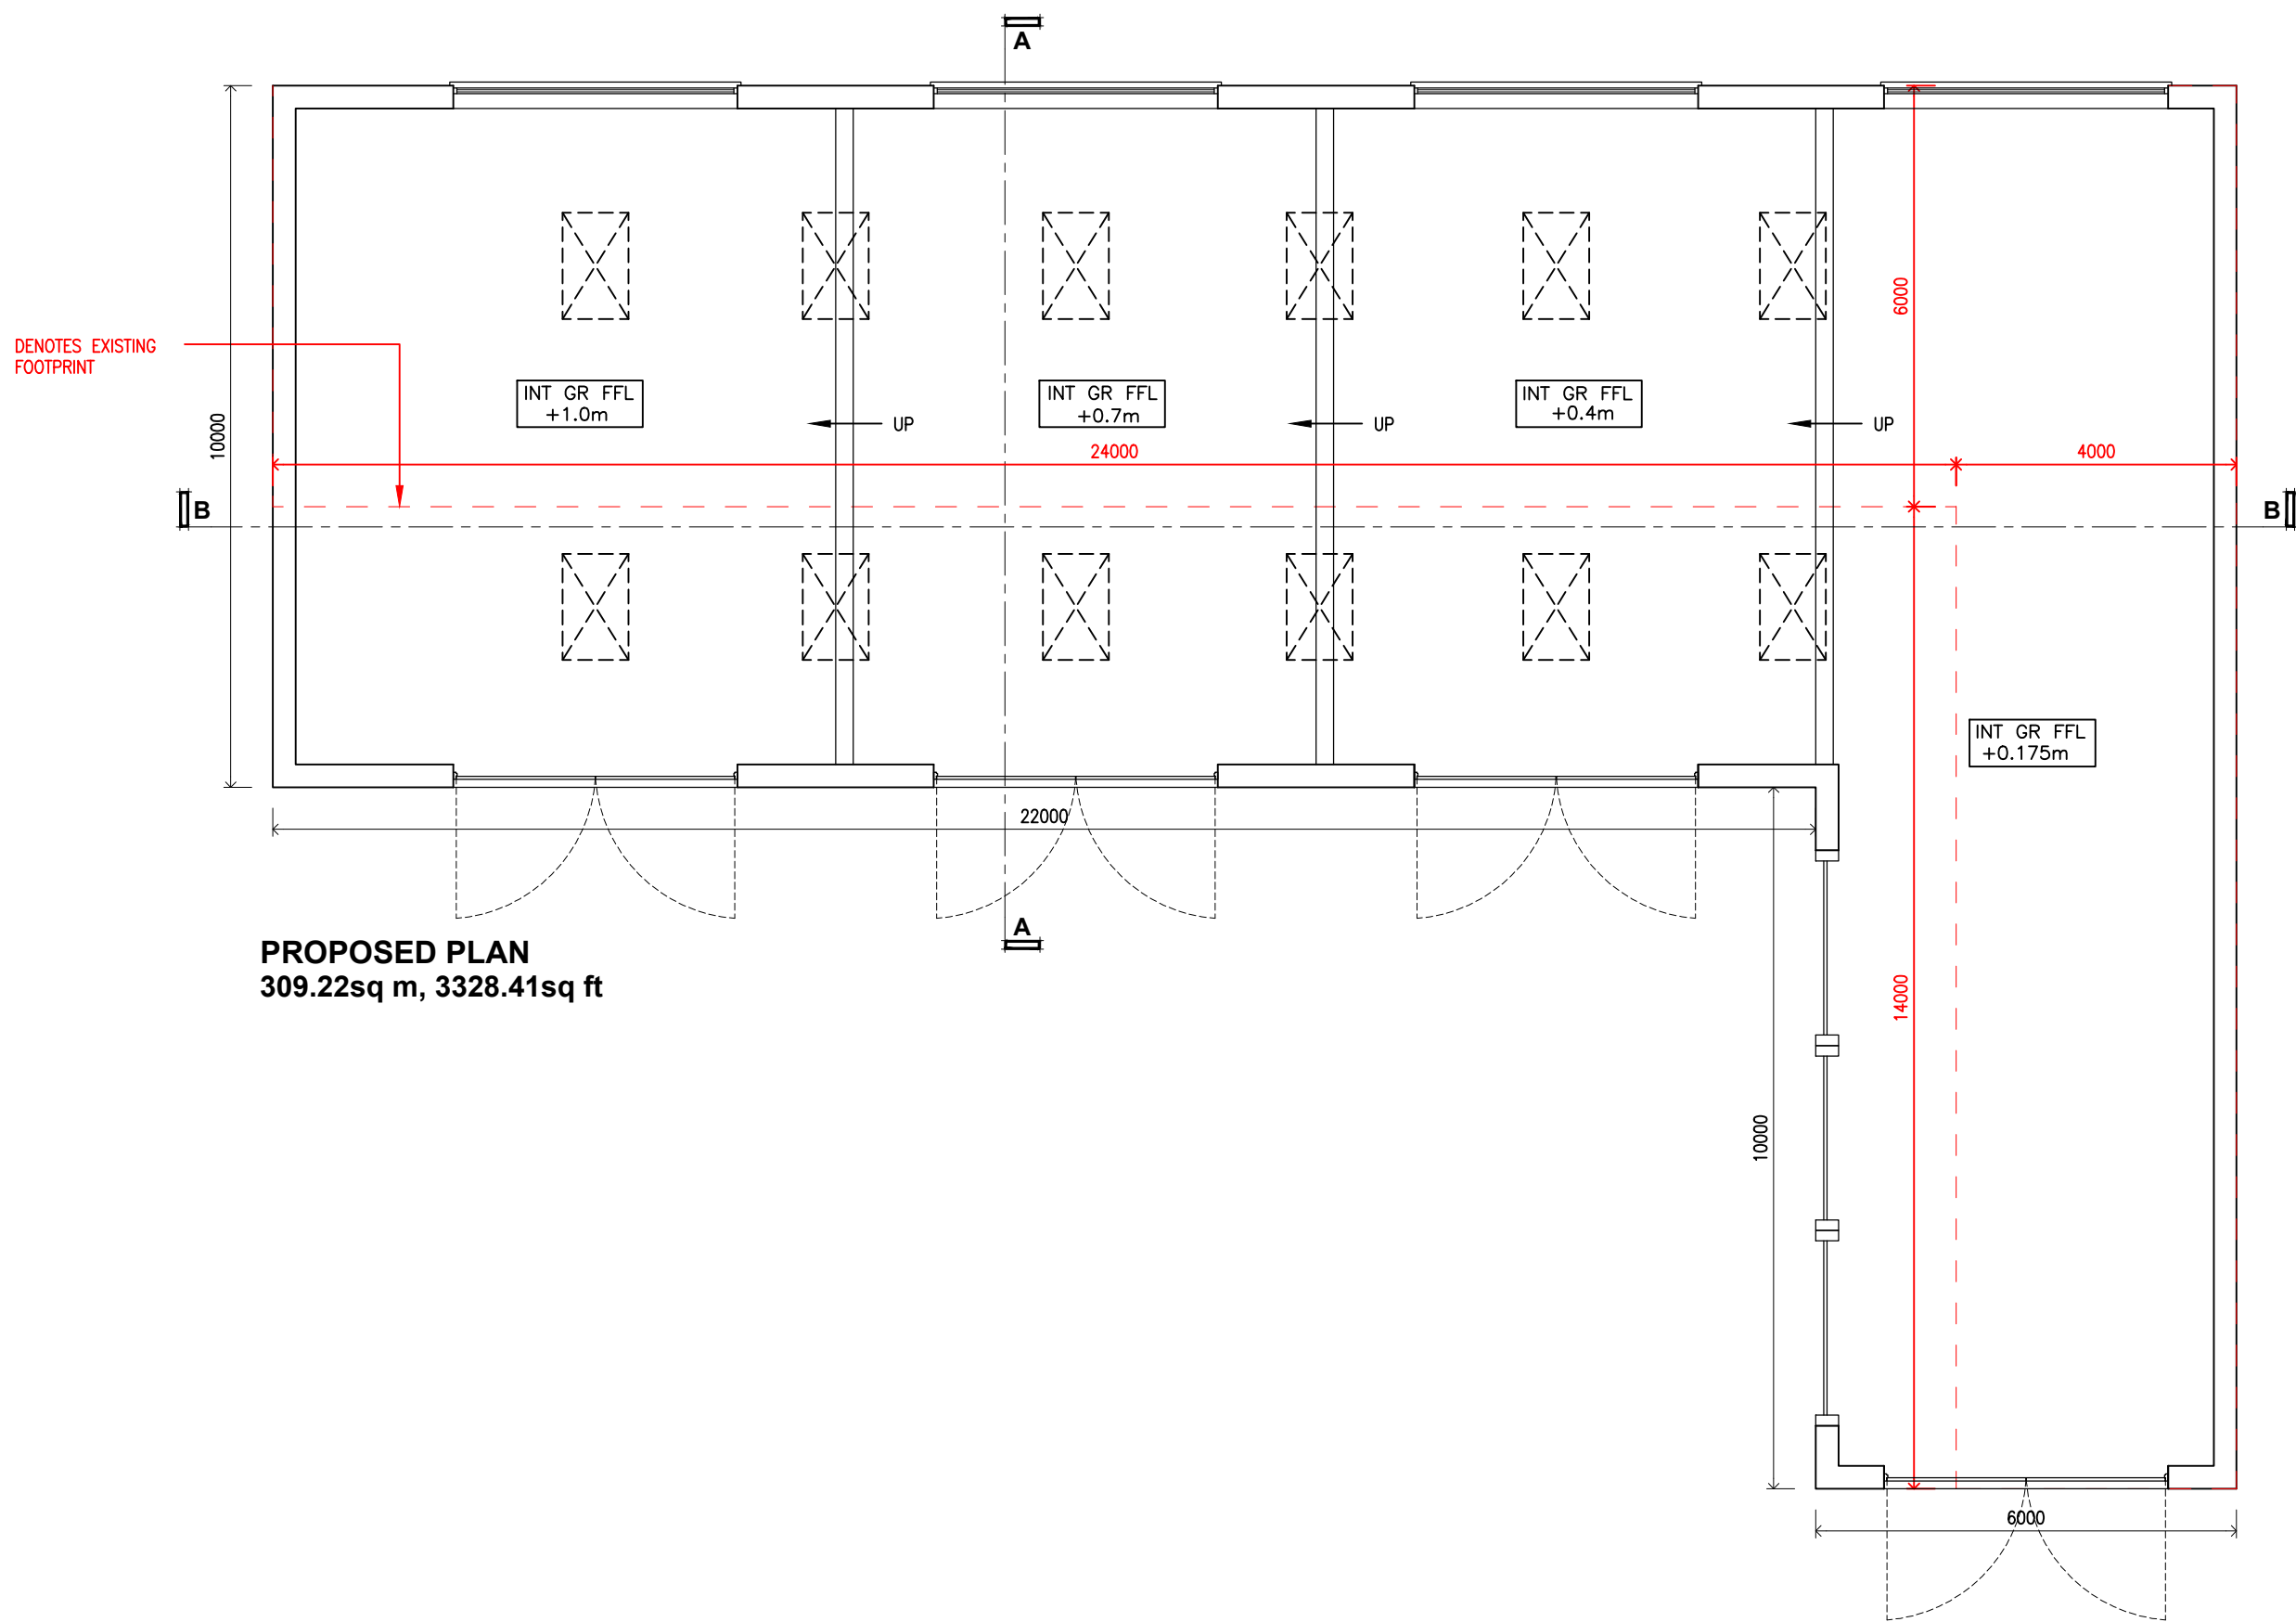

PROPOSED PLAN  
309.22sq m, 3328.41sq ft

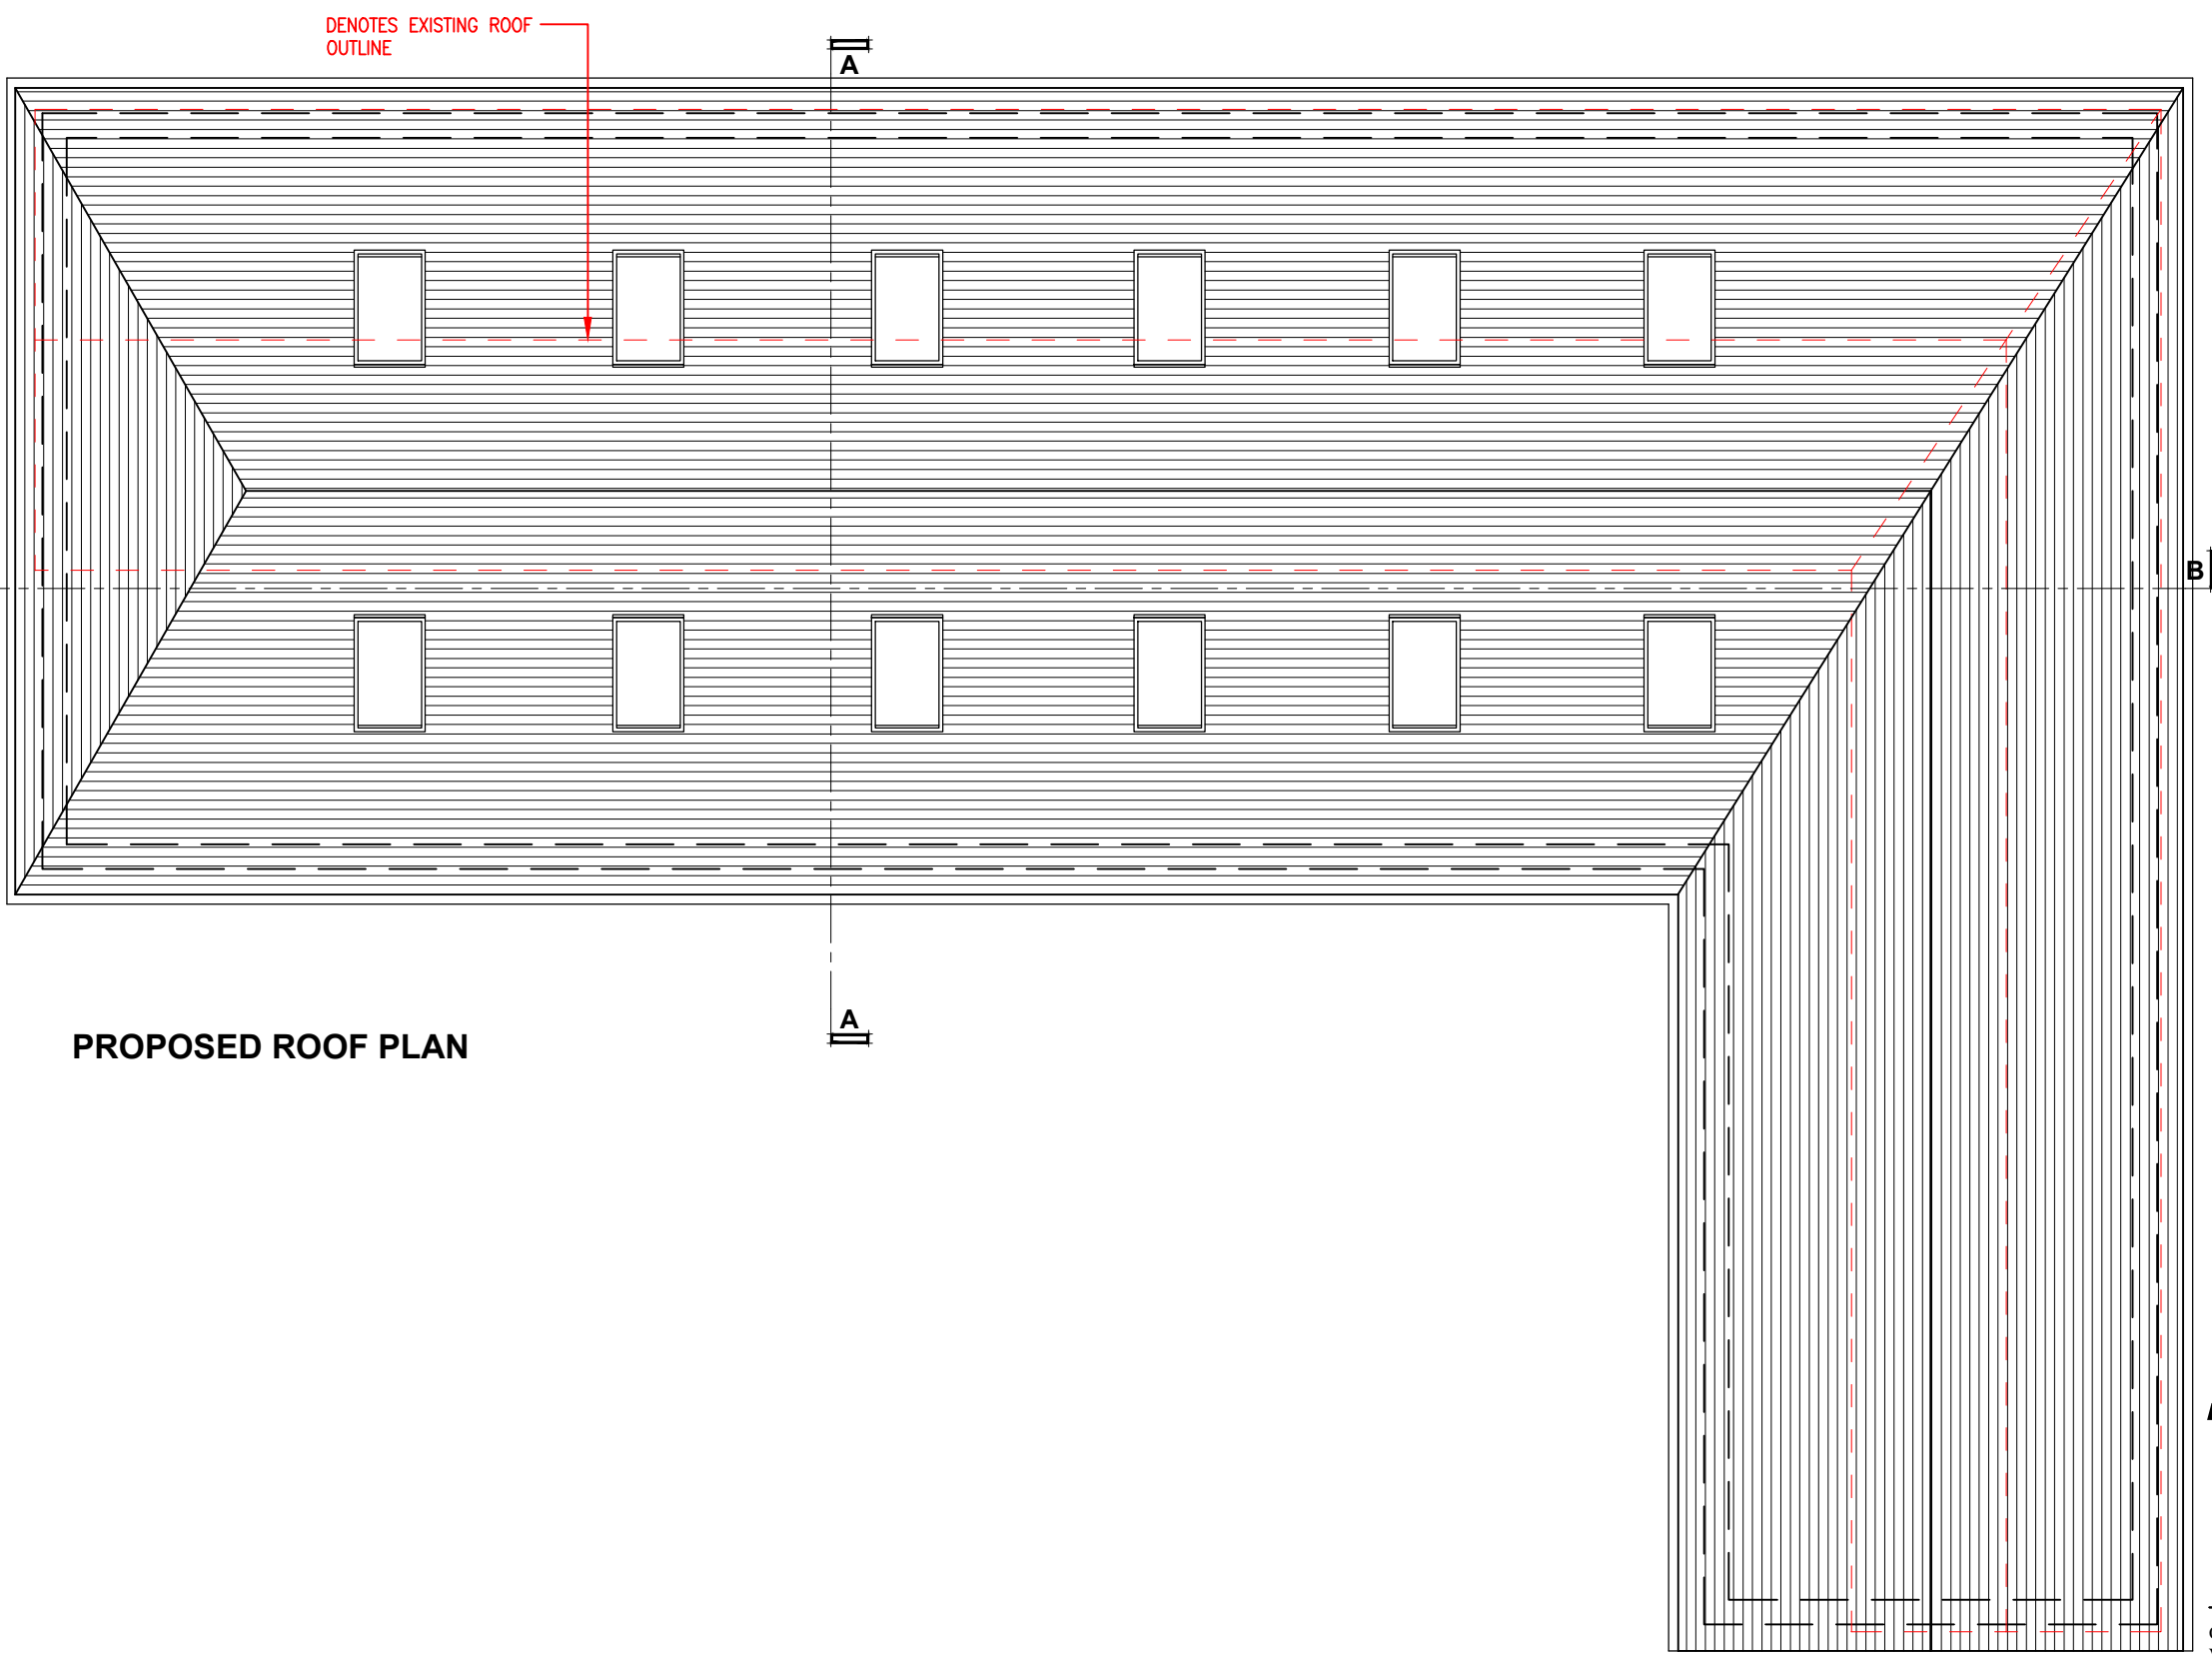

PROPOSED ROOF PLAN

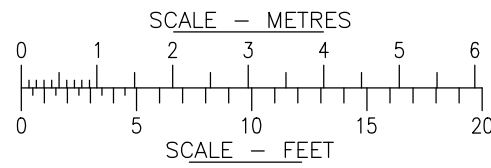

JOB TITLE  
THE OLD WORKHOUSE, DUCKS HILL ROAD,  
RUISLIP MIDDLESEX

DRG TITLE  
PROPOSAL PLANS, ELEVATIONS AND  
SECTION A-A

**jpb**  
architects

CEDAR HOUSE  
VINE LANE HILLINGDON  
UXBRIDGE UB10 0NF  
TEL: (01895) 272 446  
FAX: (01895) 272 483  
EMAIL: admin@jpbarchitects.co.uk

SCALE		DATE
1:100 @ A1		June '16
JOB NO.	DRG NO.	REV
10561	110	P3