

Location Plan 1:200

NOTES:
All drawings are to be read in conjunction with structural and MEP information and co-ordination where applicable with related information. All information related to these elements are issued for information and tender purposes only. The details shown on this drawing are for 'Design Intent' purposes and subject to specialist contractor design and detail.

This drawing must not be reproduced in whole or part without written consent. Do not scale this drawing. Written dimensions to be checked on site.

Do not scale any dimensions off this drawing. Any discrepancies between this and other information are to be referred to Planning Architecture Ltd. Where this relates to an existing building or completed construction the contractor is responsible for checking that there is no conflict between actual building dimensions and dimensions. In the event of discrepancies between this drawing and subcon- approved working drawings for relevant building components, the subcon- drawing shall take precedence. Any conflicts arising out of information as noted must be reported immediately to Planning Architecture Ltd. This drawing is the

A scale bar for a map showing distances from 0m to 100m in 20m increments. The scale is 1:1250.

0m 2m 4m 6m 8m 10m 12m 14m 16m

Scale 1:200

Job Title:
Moorhall Rd, Harefield, Uxbridge UB9 6NS


Drawing Title:
Location Plan






PLANNING ARCHITECTURE LTD
Planning Architecture Ltd
71-75 Shelton Street,
London, WC2H 9JQ
Email: info@planningarchitecture.co.uk
<http://planningarchitecture.co.uk>


Project No: -	Date:	21/03/2025
Status:	Scale:	As shown @ A1
	Drawing No:	01 PL
	Rev:	

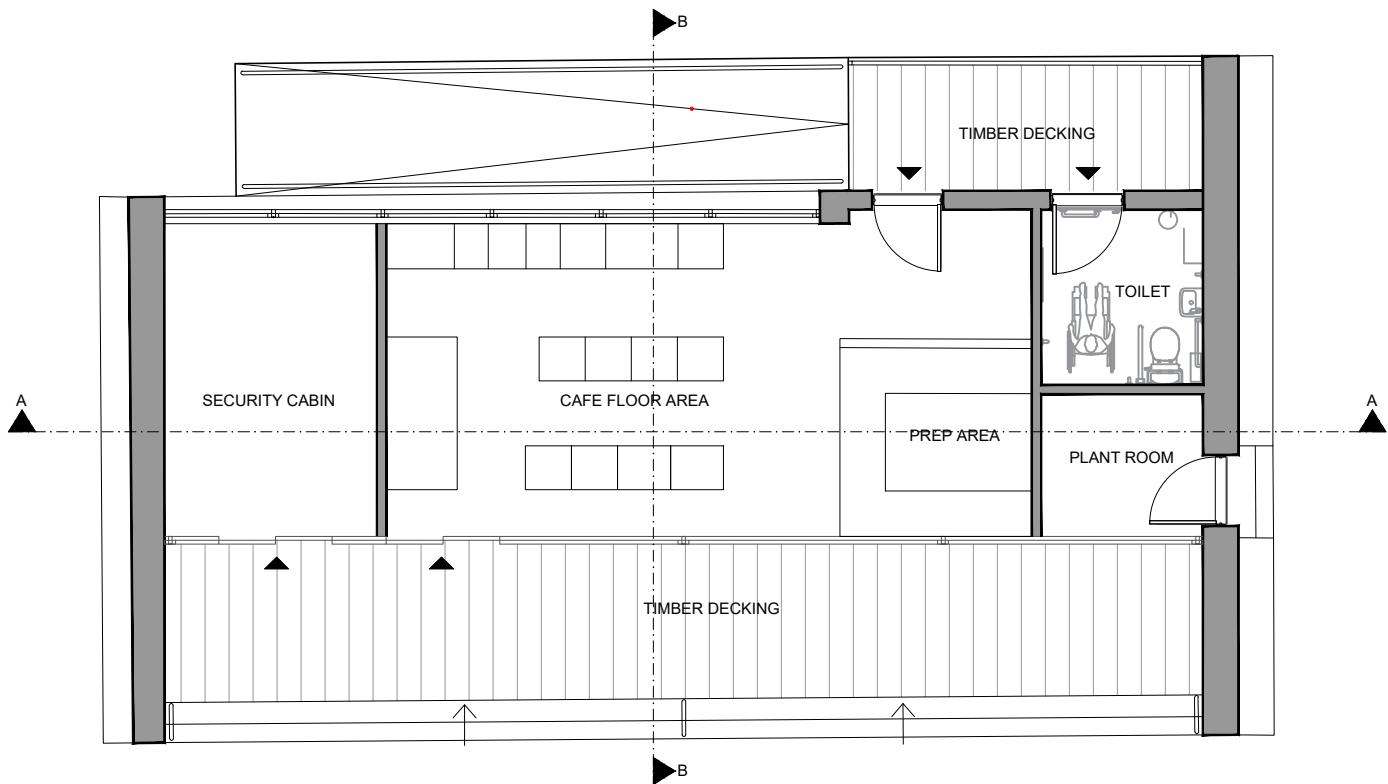


1 / Ground Floor Plan, Scale 1:100

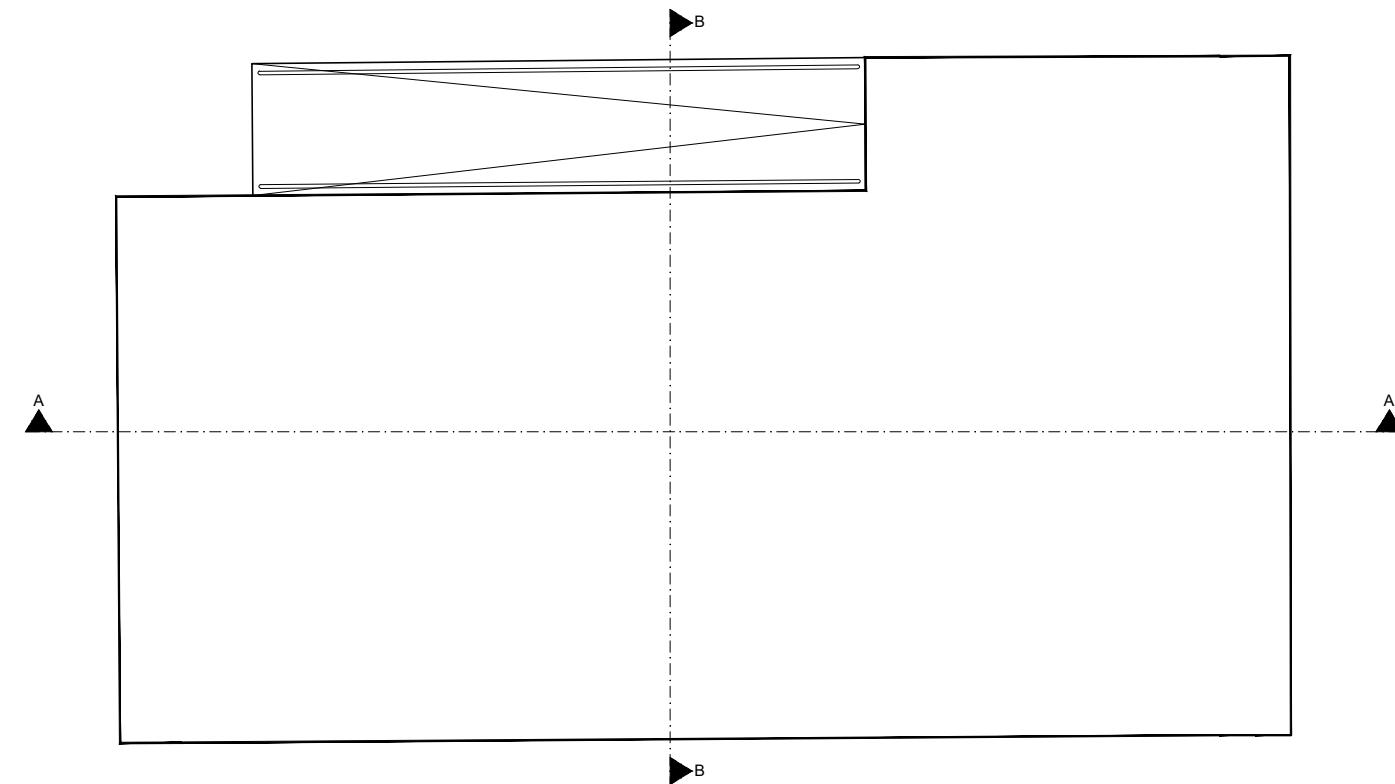

2 / Roof Floor Plan, Scale 1:100

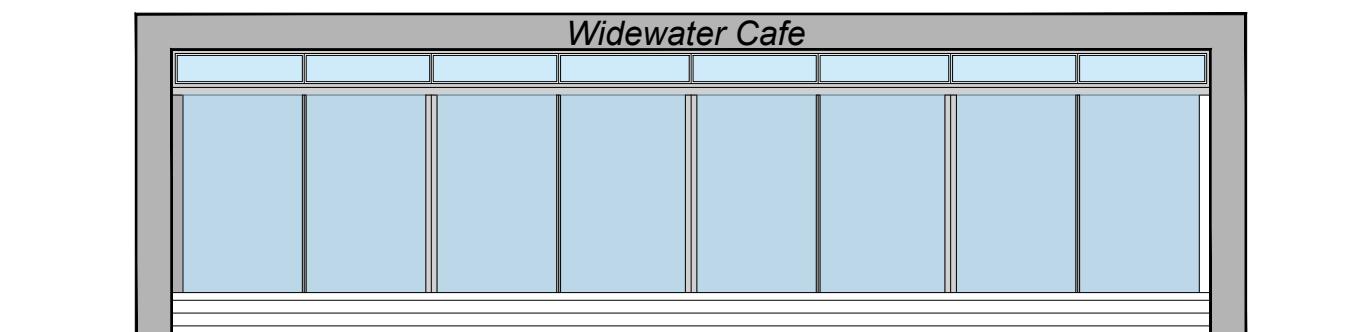


3 / Front Elevation, Scale 1:100

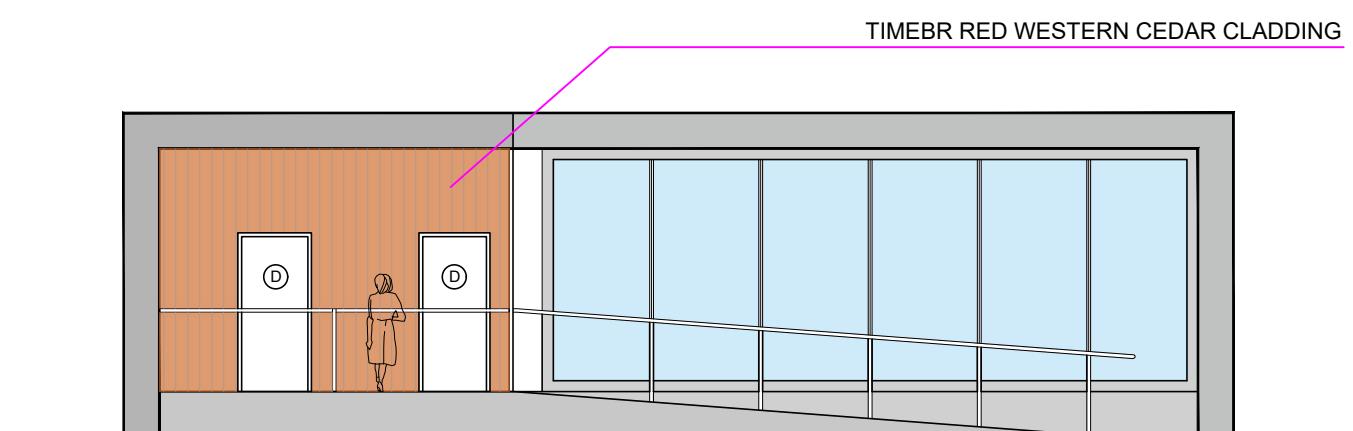


4 / Rear Elevation, Scale 1:100

Job Title:
Moorhall Rd, Harefield, Uxbridge UB9 6NS
Drawing Title:
Pre Existing Floor Plans And Elevations


0m 1m 2m 3m 4m 5m 6m 7m 8m
Scale 1:100

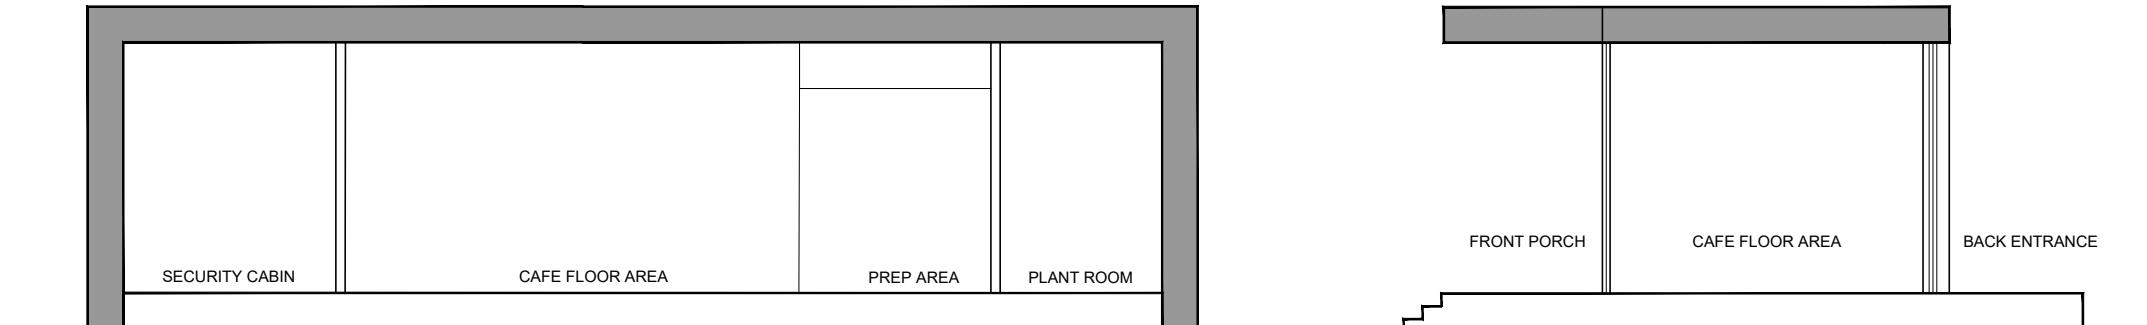

1 / Section AA, Scale 1:100

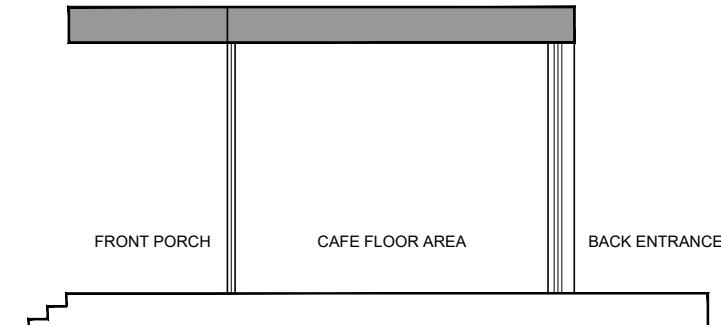

2 /Section BB, Scale 1:100

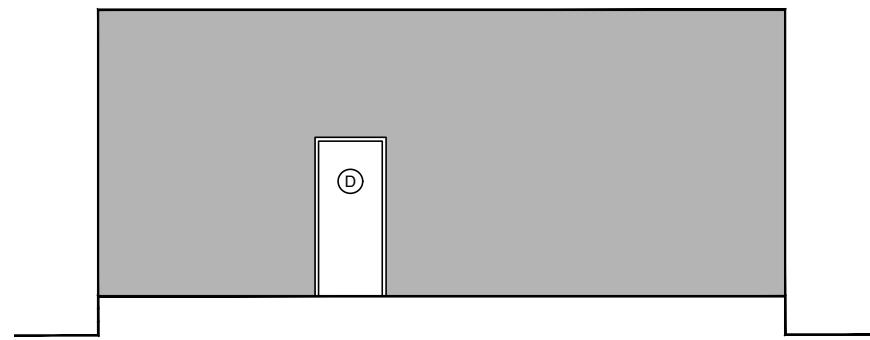


3 /Side Elevation, Scale 1:100




4 /Side Elevation, Scale 1:100

Job Title:
Moorhall Rd, Harefield, Uxbridge UB9 6NS
Drawing Title:
Pre Existing Elevations And Sections


0m 1m 2m 3m 4m 5m 6m 7m 8m
Scale 1:100

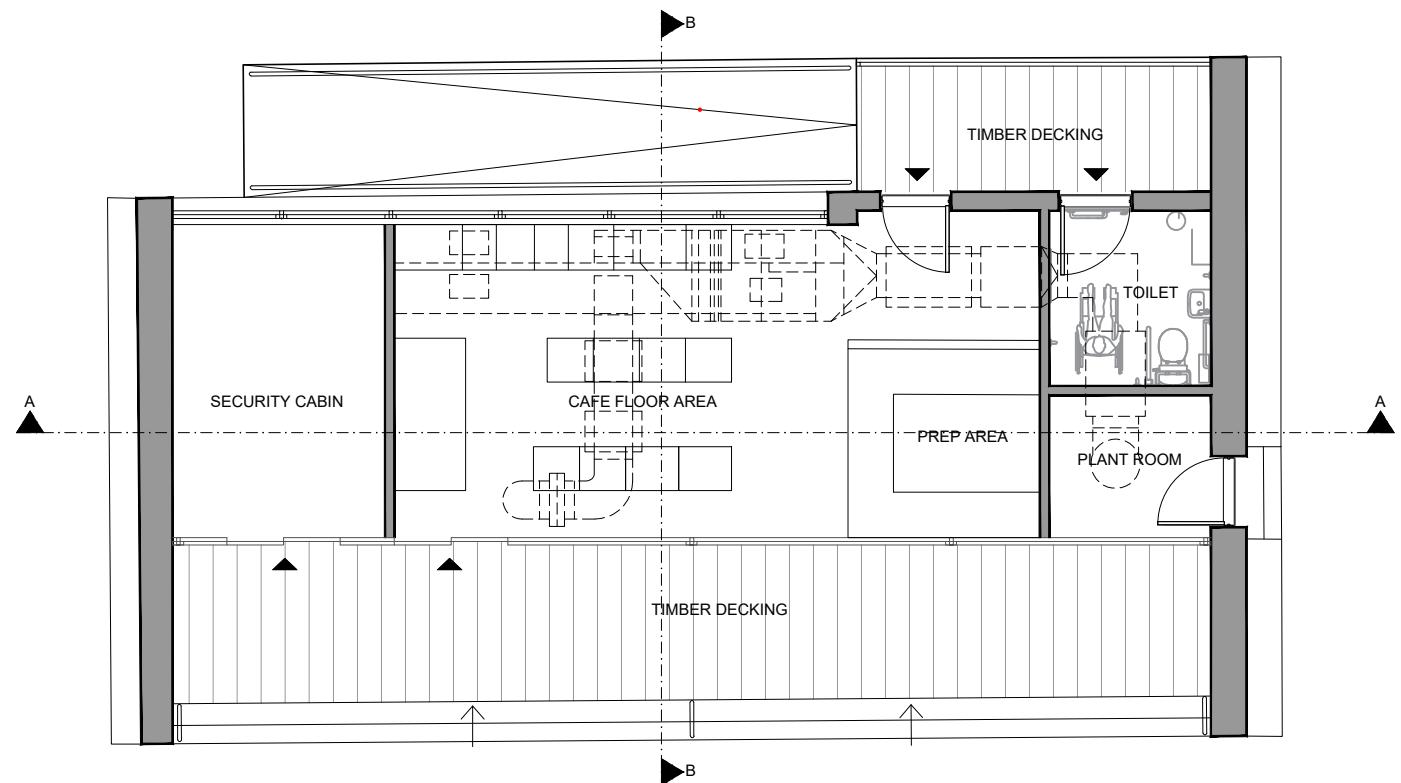

1 / Ground Floor Plan, Scale 1:100

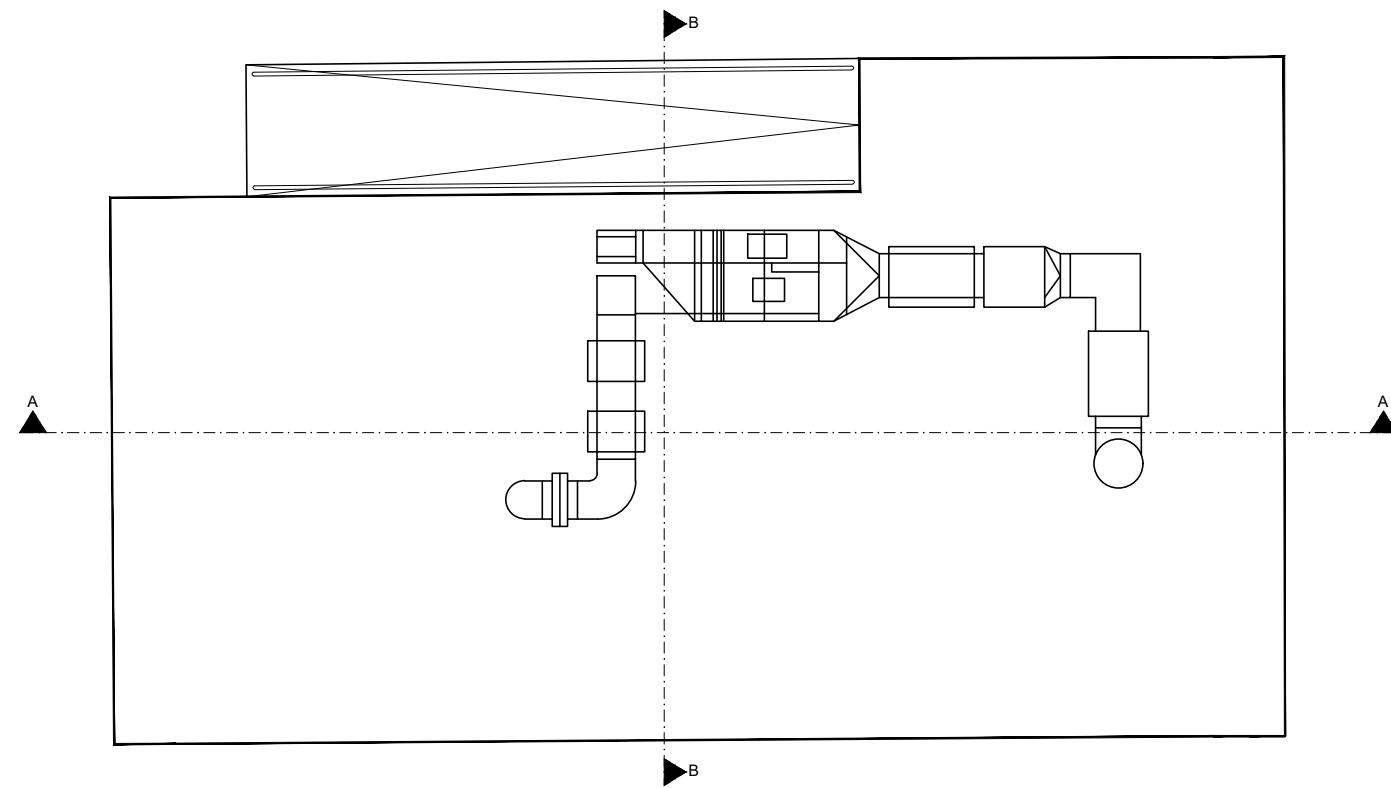


2 / Roof Floor Plan, Scale 1:100

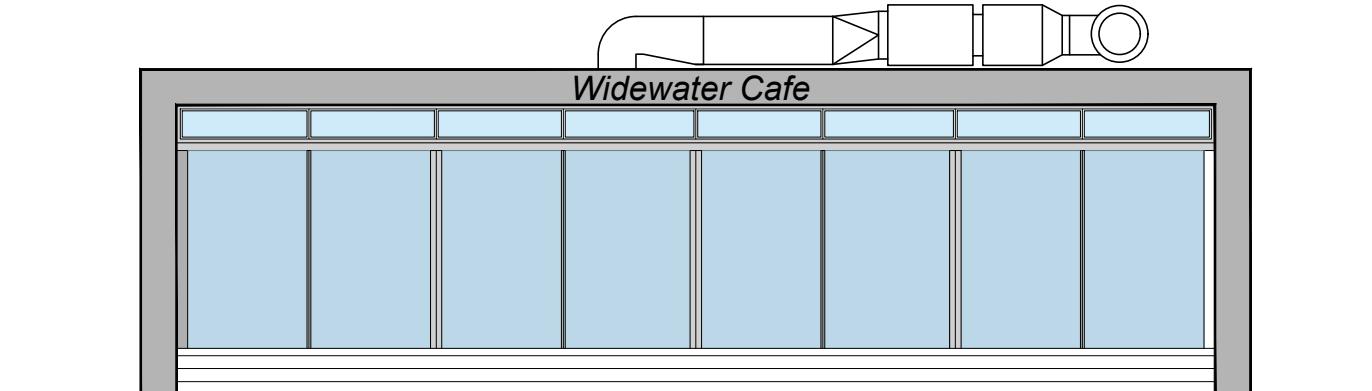


3 / Front Elevation, Scale 1:100

Job Title:
Moorhall Rd, Harefield, Uxbridge UB9 6NS
Drawing Title:
Existing Floor Plan And Elevations

0m 1m 2m 3m 4m 5m 6m 7m 8m
Scale 1:100

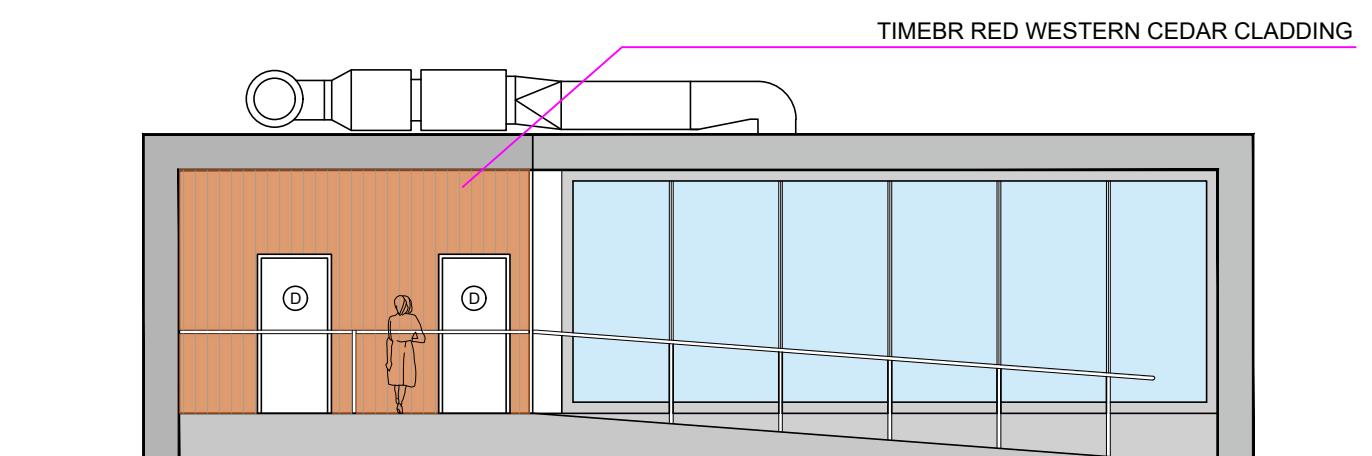


4 / Rear Elevation, Scale 1:100

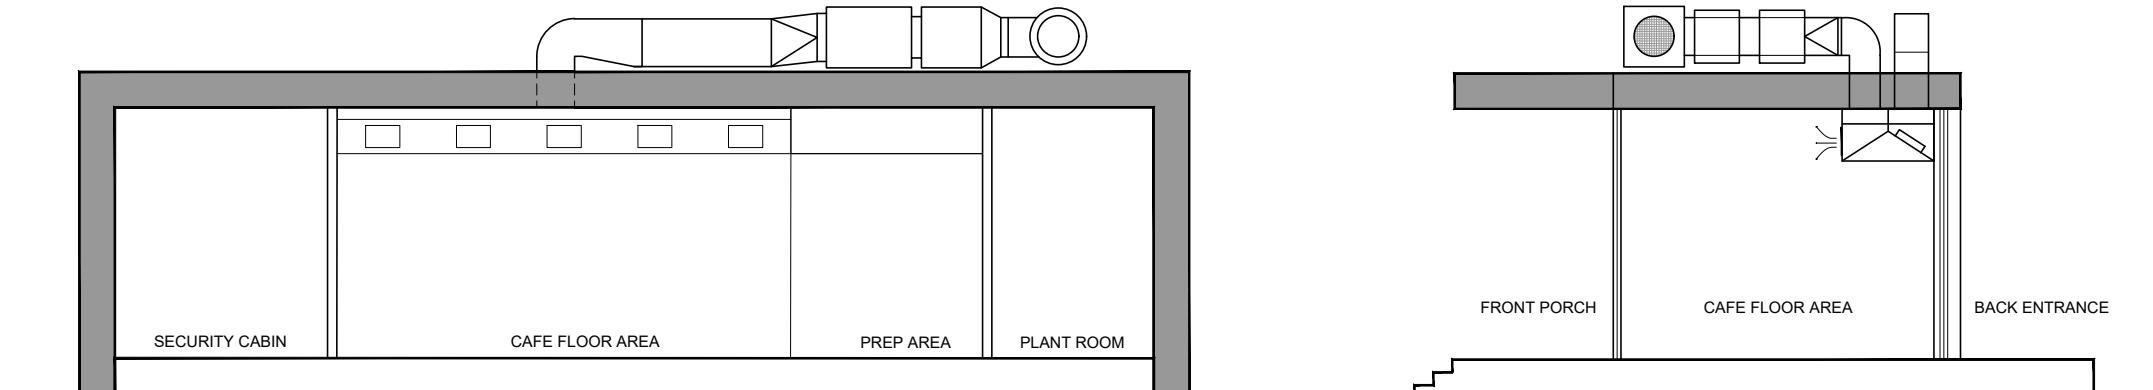

1 / Section AA, Scale 1:100

2 /Section BB, Scale 1:100

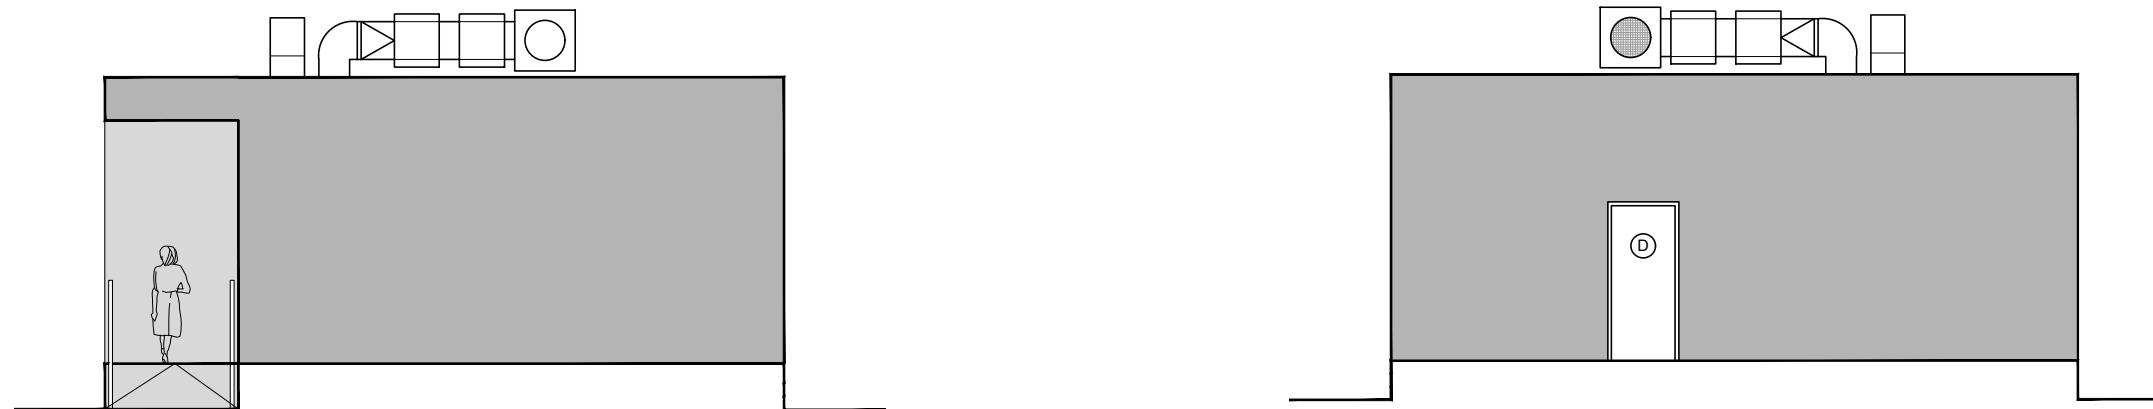


3 /Side Elevation, Scale 1:100


4 /Side Elevation, Scale 1:100

Job Title:
Moorhall Rd, Harefield, Uxbridge UB9 6NS
Drawing Title:
Existing Elevations And Section


0m 1m 2m 3m 4m 5m 6m 7m 8m
Scale 1:100

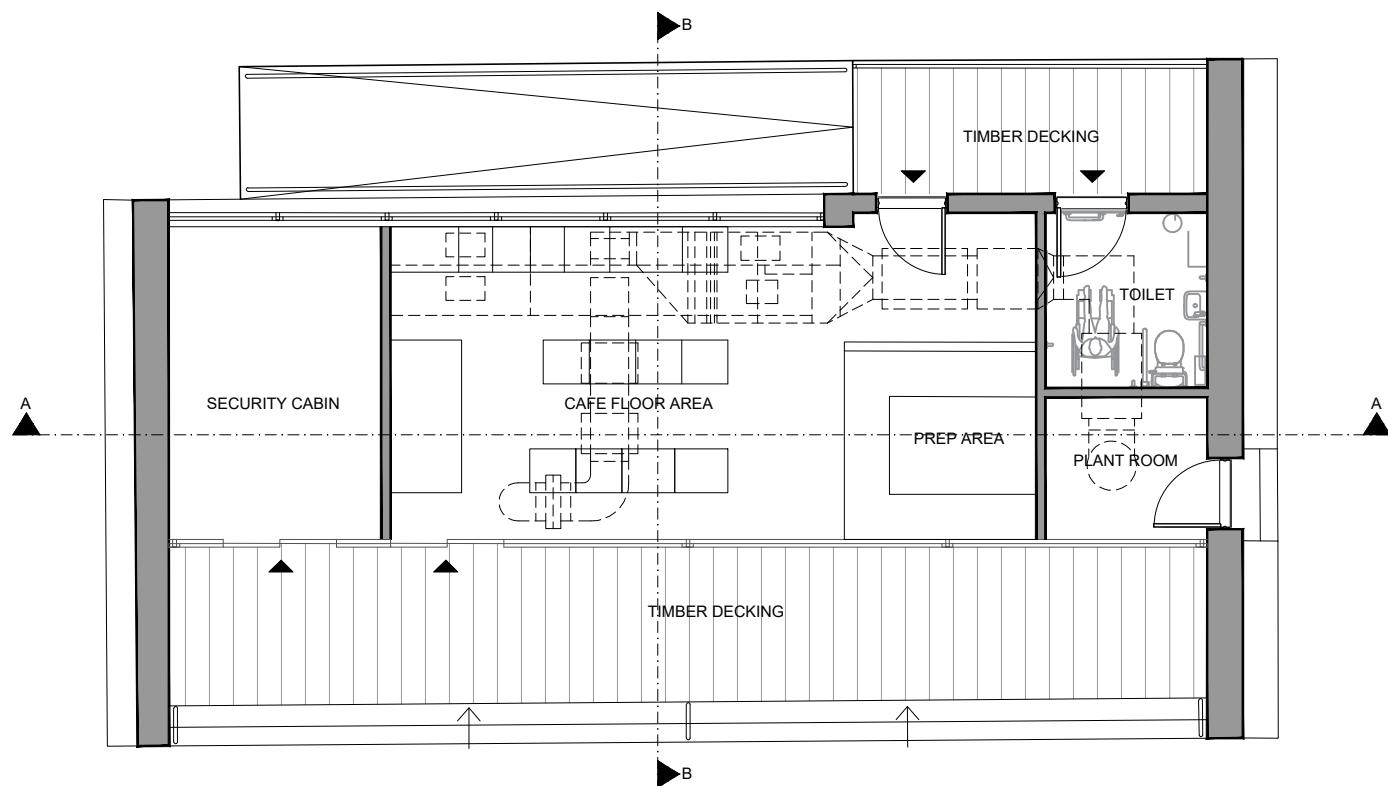

1 / Ground Floor Plan, Scale 1:100

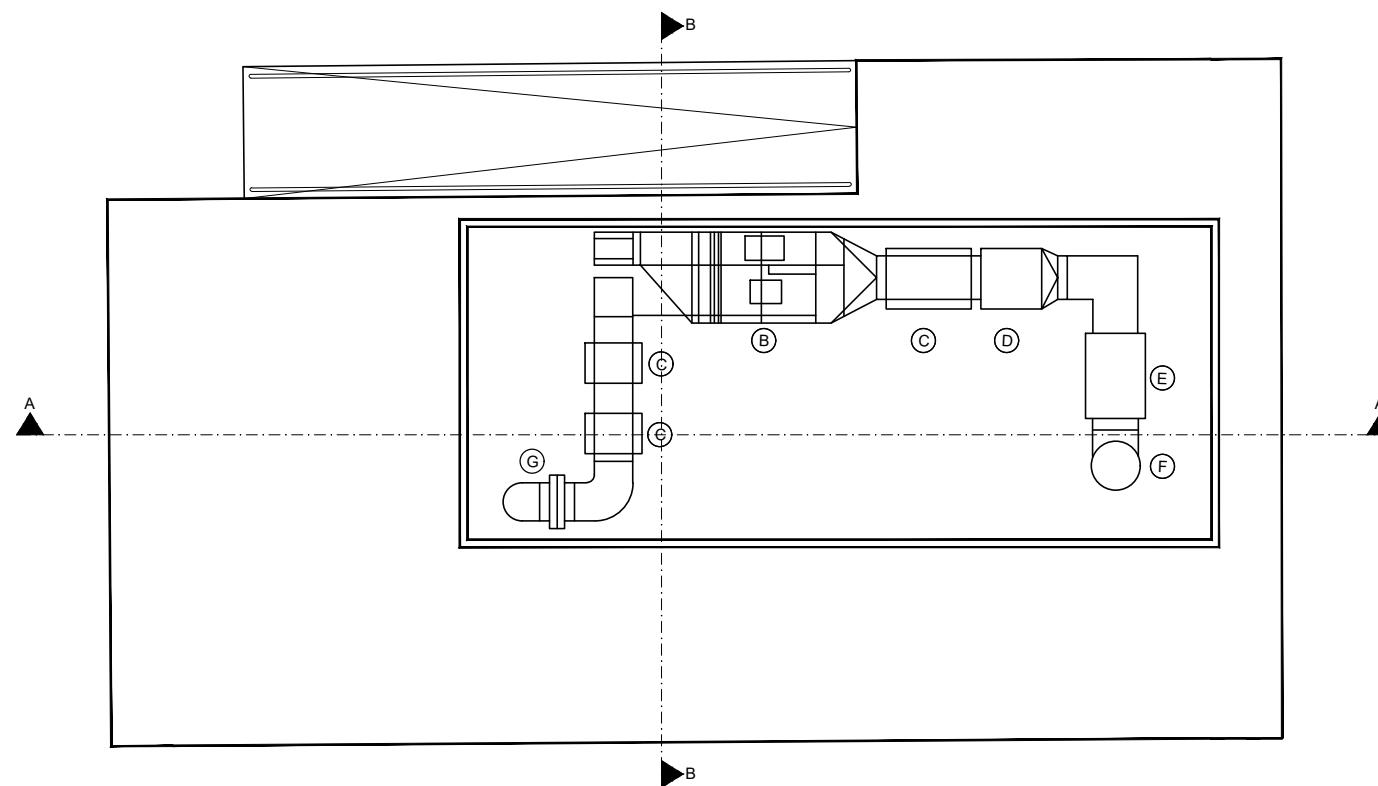


2 / Roof Floor Plan, Scale 1:100

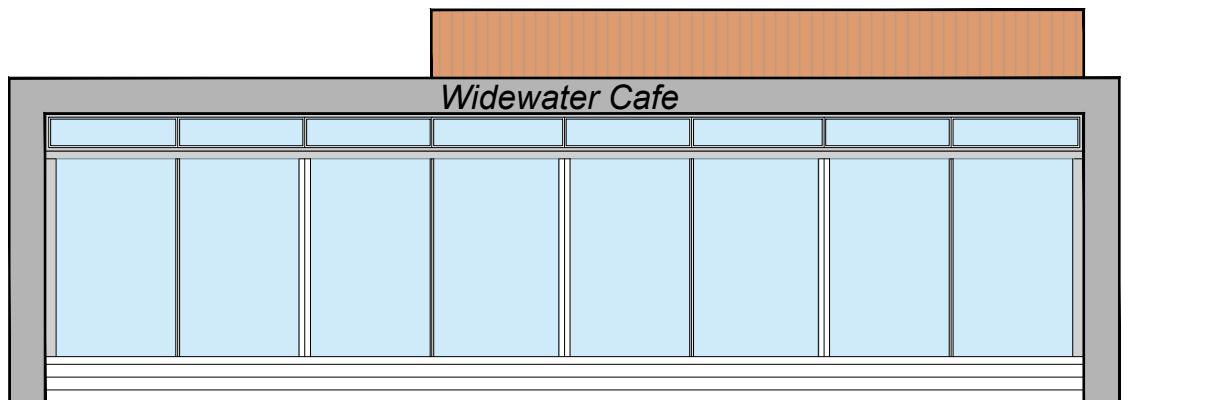


3 / Front Elevation, Scale 1:100

Job Title:
Moorhall Rd, Harefield, Uxbridge UB9 6NS
Drawing Title:
Proposed Floor Plan And Elevation

0m 1m 2m 3m 4m 5m 6m 7m 8m
Scale 1:100

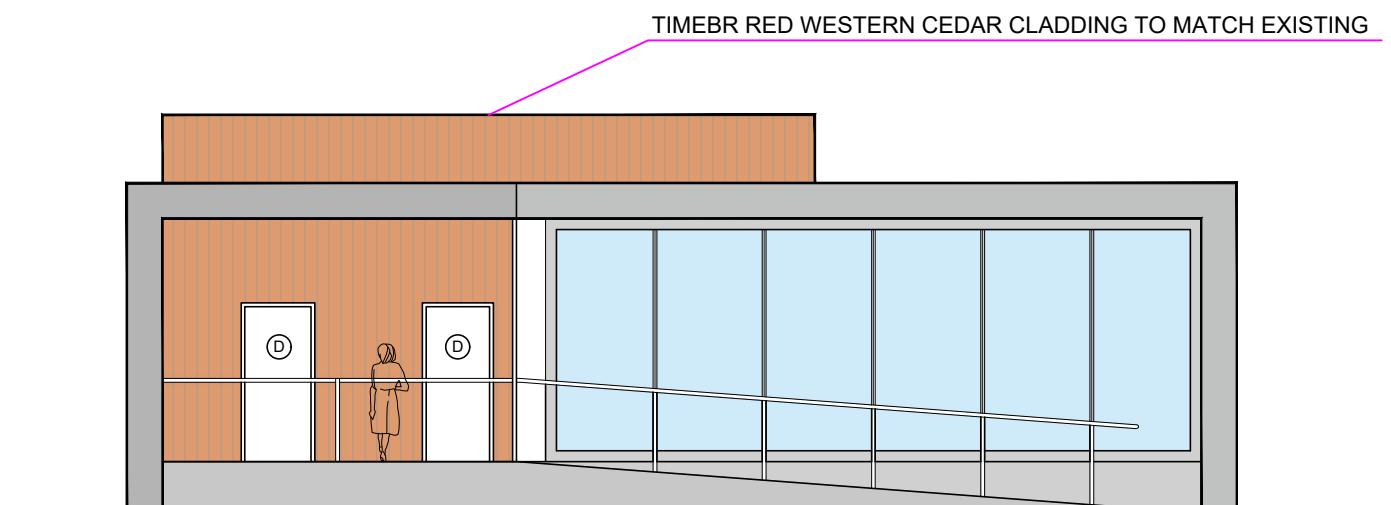


4 / Rear Elevation, Scale 1:100

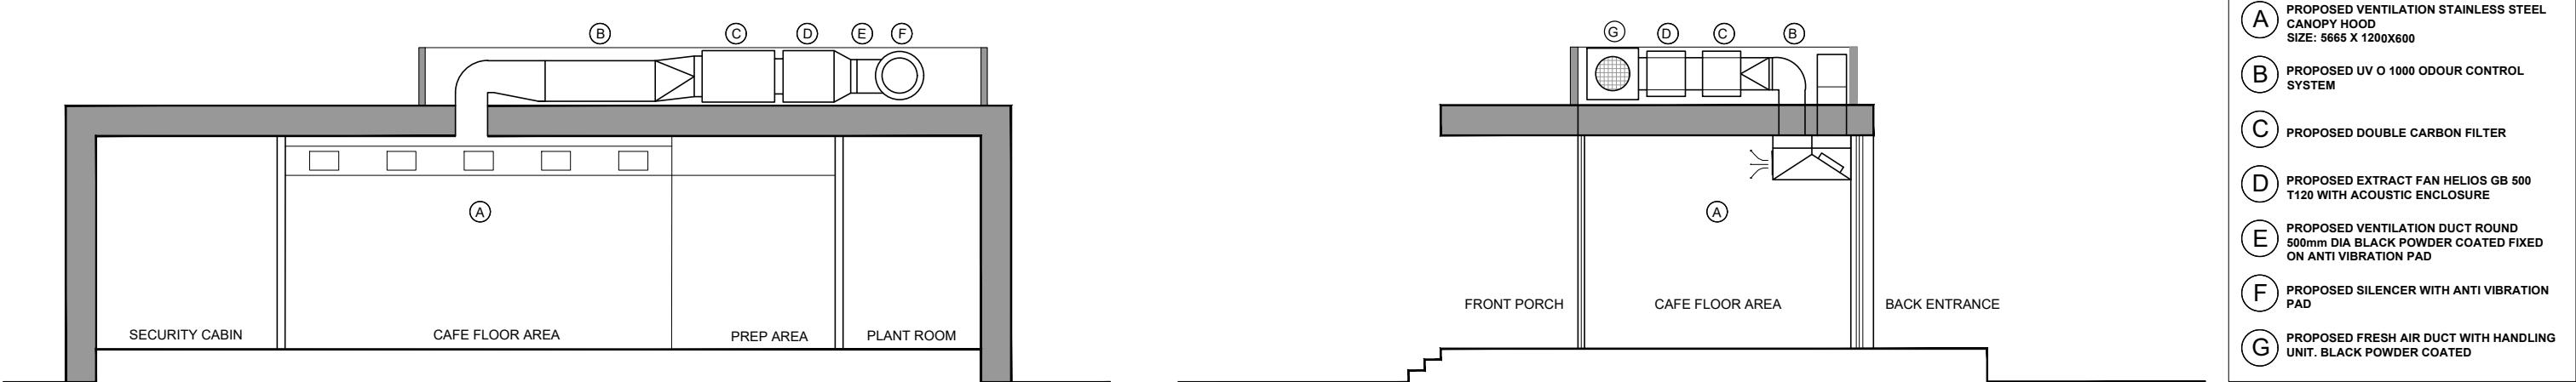

1 / Section AA, Scale 1:100

2 /Section BB, Scale 1:100

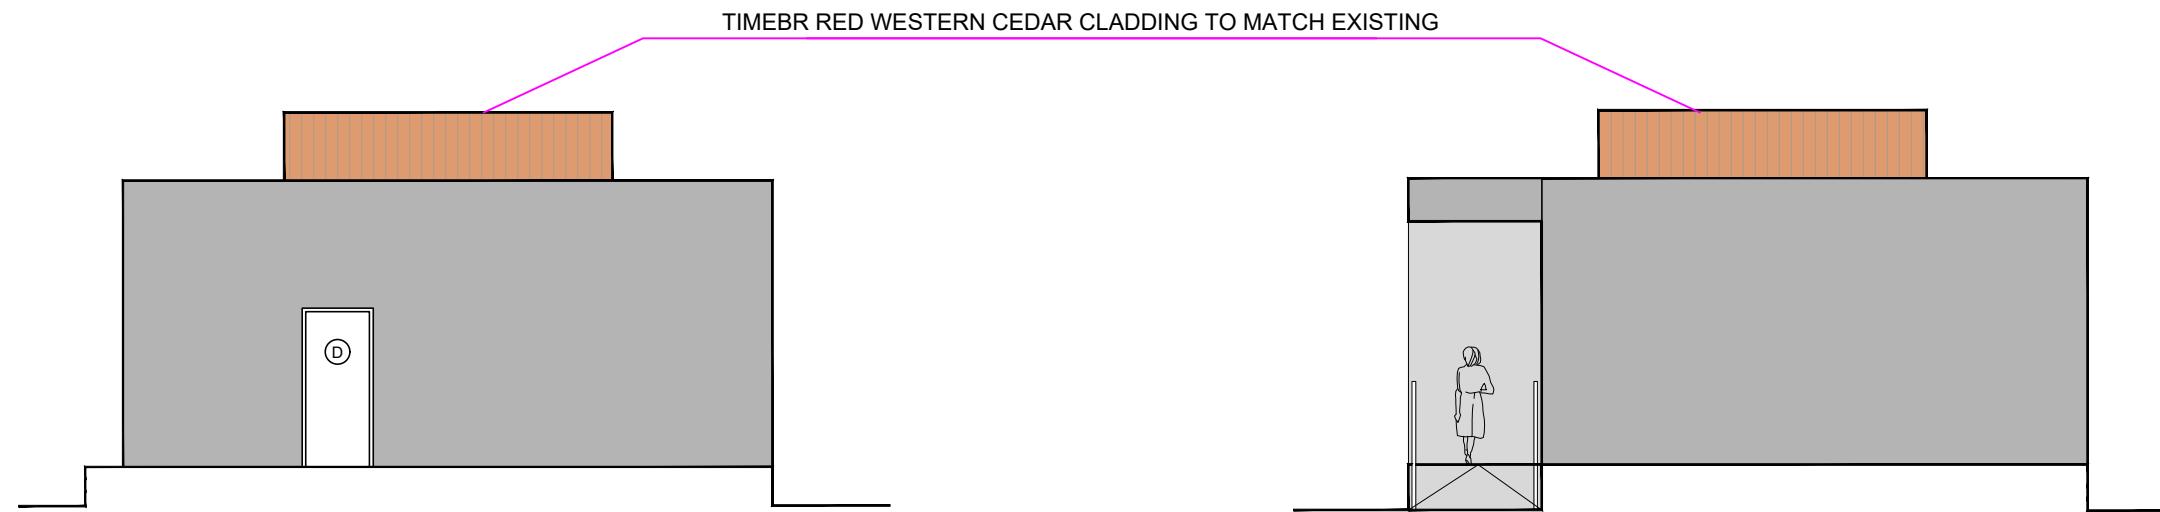

3 /Side Elevation, Scale 1:100

4 /Side Elevation, Scale 1:100

Job Title:
Moorhall Rd, Harefield, Uxbridge UB9 6NS

Drawing Title:
Proposed Section and Elevation

0m 1m 2m 3m 4m 5m 6m 7m 8m
Scale 1:100



1 / Existing Elevation, Scale 1:200



2 / Proposed Elevation, Scale 1:200

Job Title:
Moorhall Rd, Harefield, Uxbridge UB9 6NS

Drawing Title:
Proposed Elevation

0m 2m 4m 6m 8m 10m 12m 14m 16m
Scale 1:200