



metres 1:100 scale

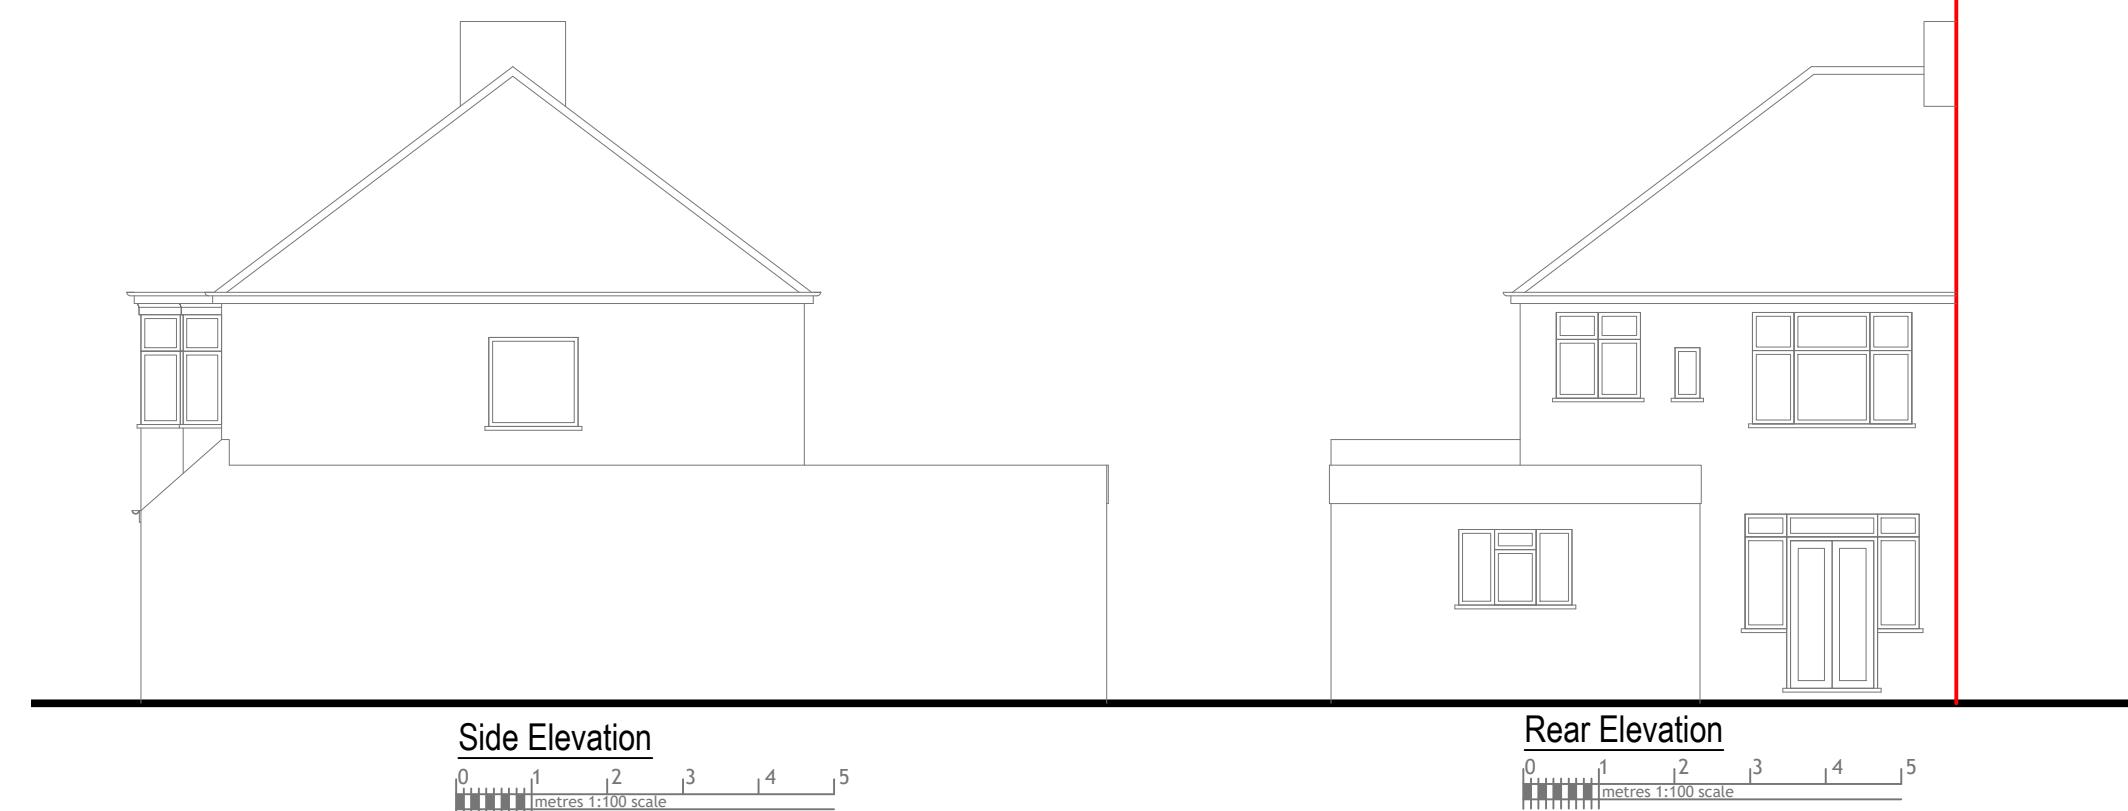

Rev Date Comments

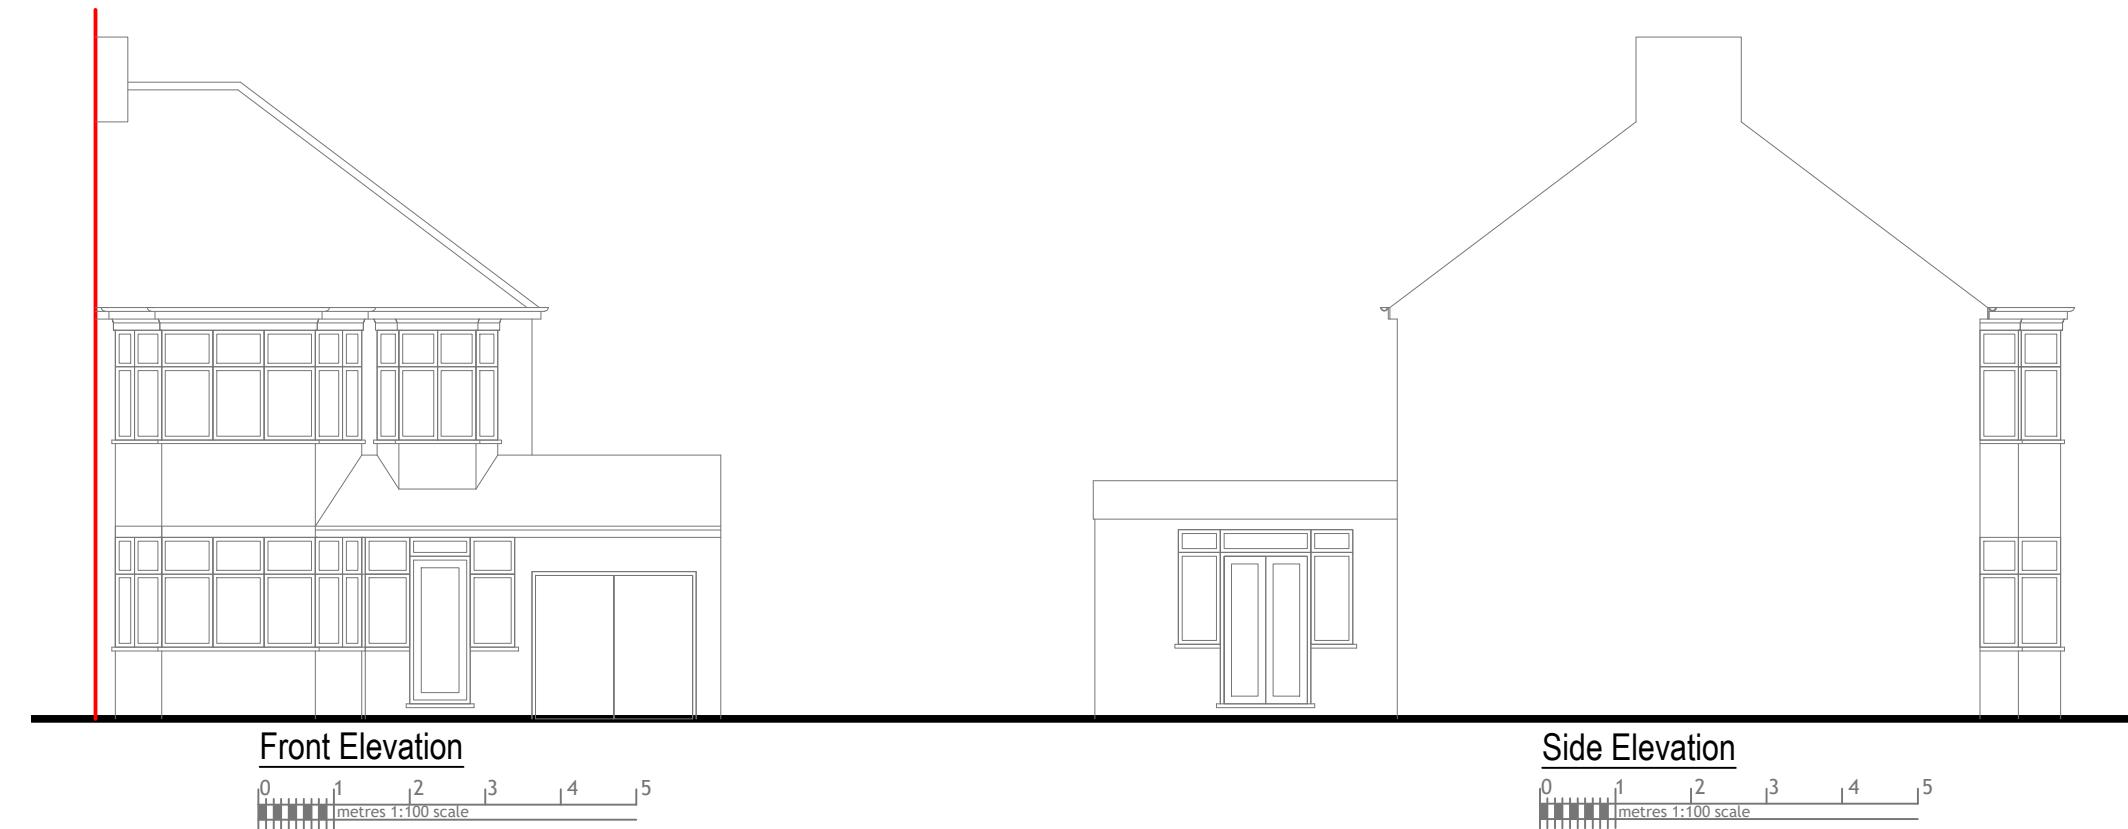

Dimensions to be verified on site
DO NOT SCALE FROM THIS DRAWING.
Any areas indicated on this drawing are for guidance only.
No responsibility is taken for their accuracy.

This drawing is the property of **V-DESIGN CAD Services Ltd**
Copyright is reserved by them and the drawing is issued
on the condition that it is not copied, reproduced, retained or
disclosed to any unauthorized person, either wholly or in part
without the consent in writing of **V-DESIGN CAD Services Ltd**

Email: vishal.p@vdesigncad.co.uk Mobile: 07971083395

Site Address:


16, Grosvenor Vale
Ruislip
HA4 6JQ

Title:

Existing First Floor Plan & Elevations

Drawn By: VP
Job Ref: 22022V
Date: Mar 2022
Drawing No. LW - 01

Scale: 1:100 Paper Size: A3

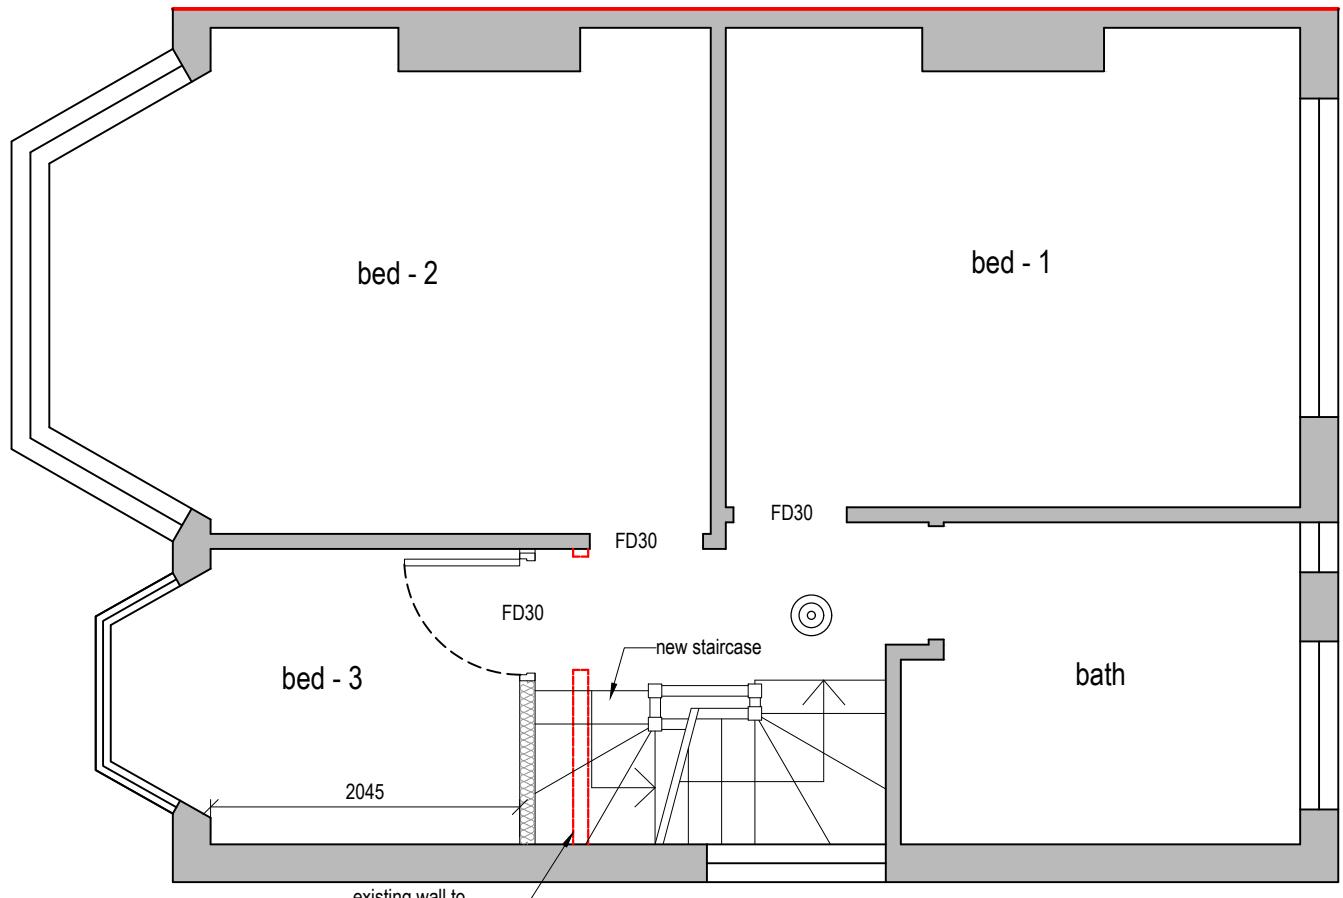

Note:

1. Position and dimension of new staircase to the loft be verified on site before installing


2. The Proposed Works will comply with policy D12a of the London Plan

3. : ESCAPE WINDOWS

Provide emergency egress windows to any newly created first floor habitable rooms and ground floor inner rooms. Windows to have an unobstructed openable area that complies with:

- minimum height of 450mm and minimum width of 450mm.
- minimum area 0.33m².
- the bottom of the openable area should be not more than 1100mm above the floor.

The window should enable the person to reach a place free from danger from fire.

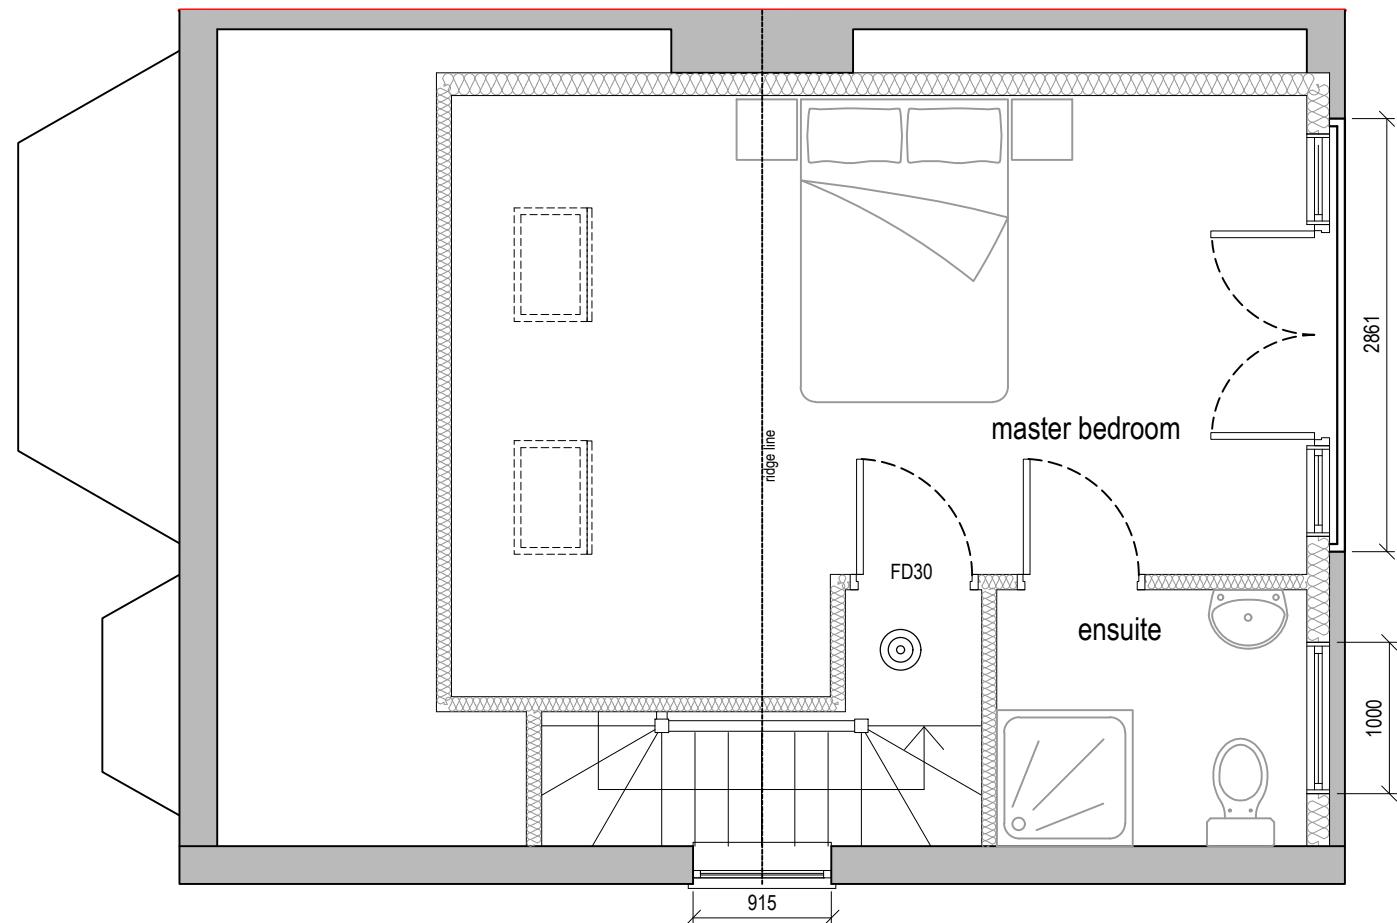

Rev Date Comments



Dimensions to be verified on site
DO NOT SCALE FROM THIS DRAWING.
Any areas indicated on this drawing are for guidance only.
No responsibility is taken for their accuracy.



This drawing is the property of **V-DESIGN CAD Services Ltd**. Copyright is reserved by them and the drawing is issued on the condition that it is not copied, reproduced, retained or disclosed to any unauthorized person, either wholly or in part without the consent in writing of **V-DESIGN CAD Services Ltd**.
Email: vishal.p@vdesigncad.co.uk Mobile: 07971083395

Site Address:
16, Grosvenor Vale
Ruislip
HA4 6JQ

Title:
Proposed First Floor & Loft Plan

Scale: 1:50 Paper Size: A3

Drawn By: VP
Job Ref: 22022V
Date: Mar 2022
Drawing No. LW - 02

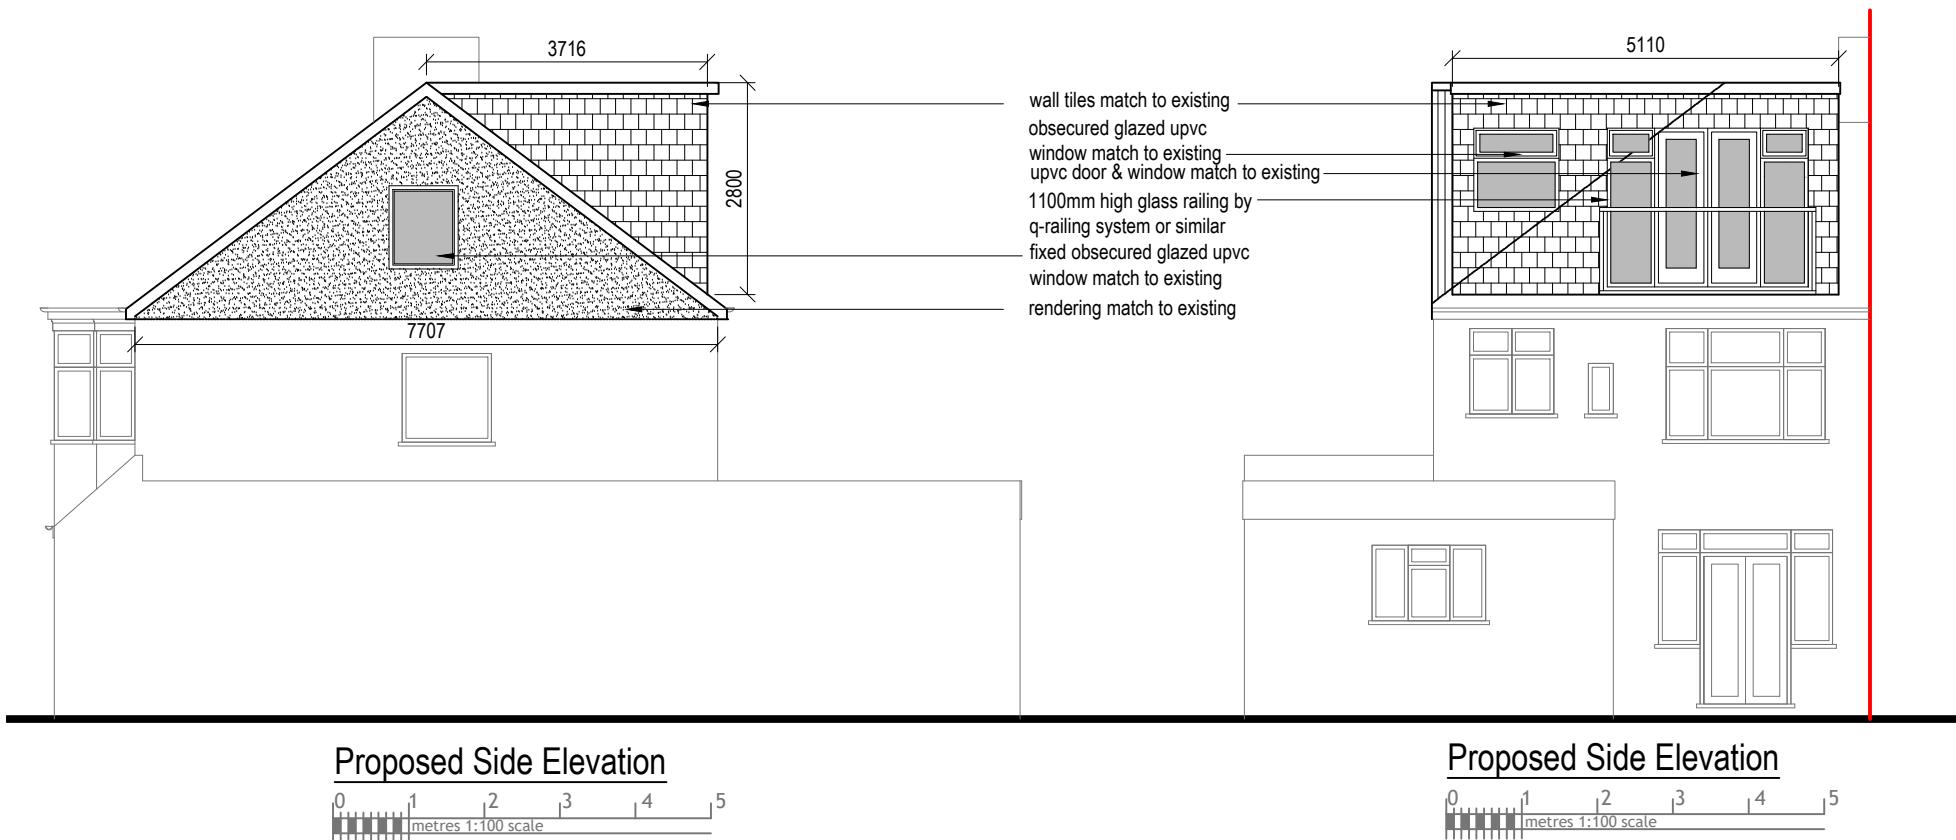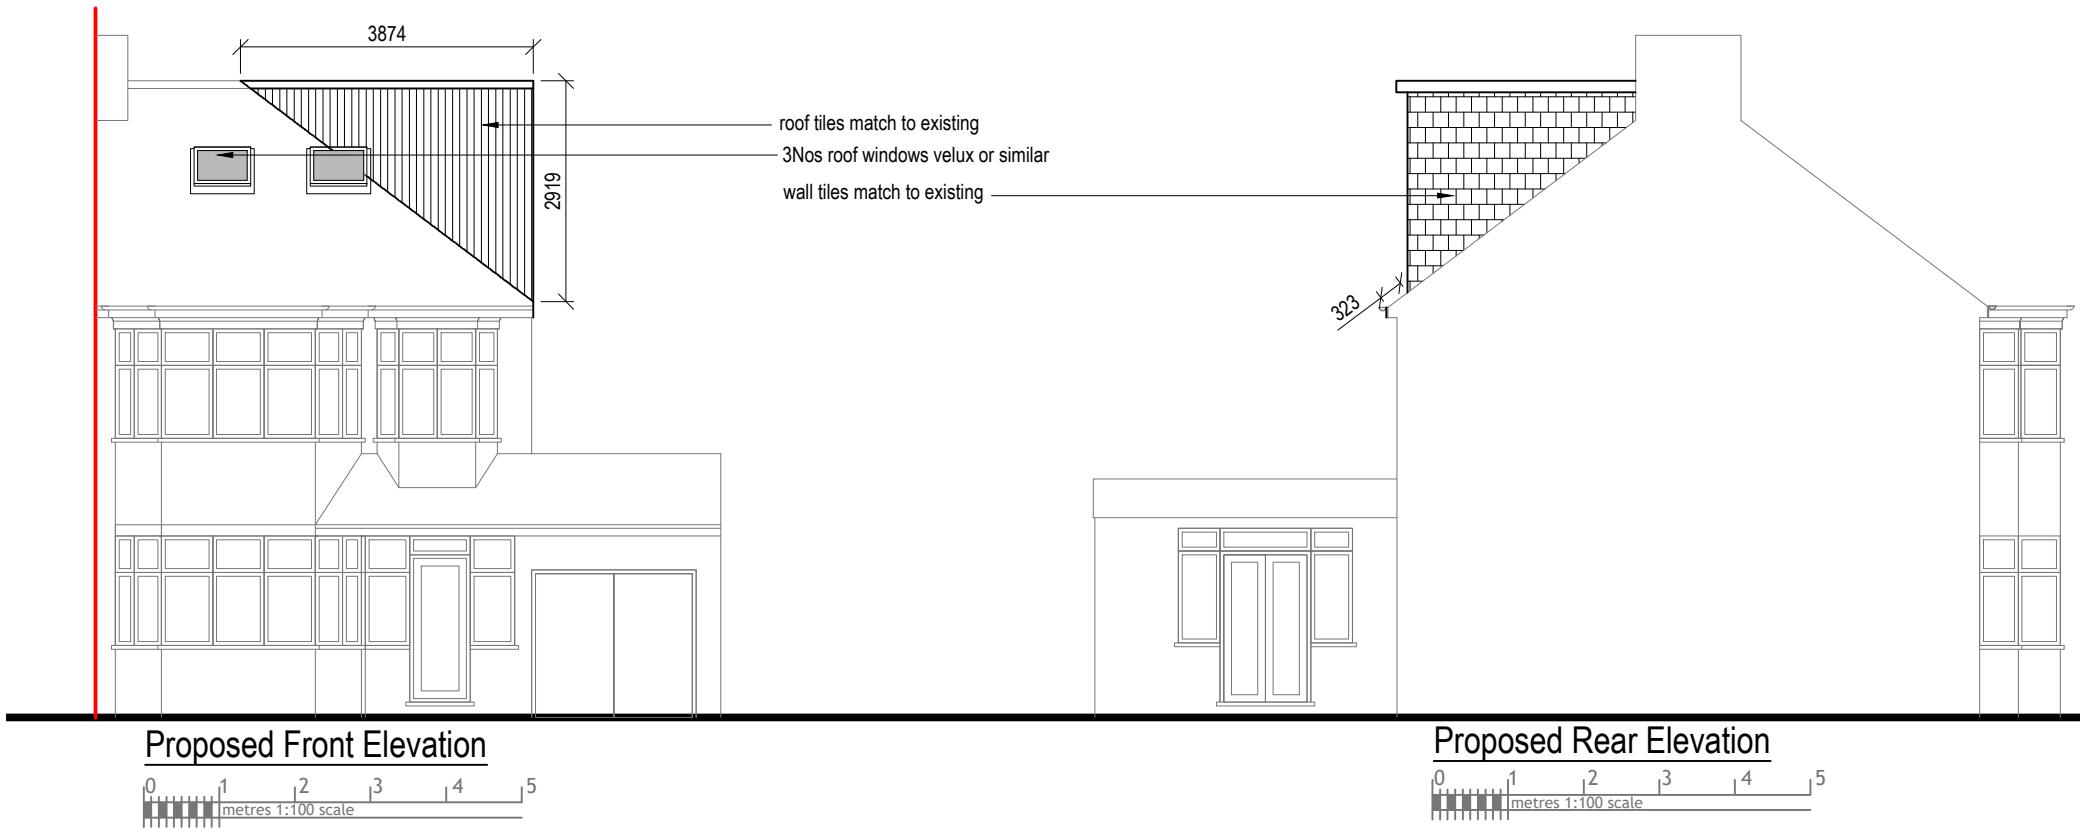

Rev Date Comments



Dimensions to be verified on site
DO NOT SCALE FROM THIS DRAWING.
Any areas indicated on this drawing are for guidance only.
No responsibility is taken for their accuracy.

This drawing is the property of **V-DESIGN CAD Services Ltd**
Copyright is reserved by them and the drawing is issued
on the condition that it is not copied, reproduced, retained or
disclosed to any unauthorized person, either wholly or in part
without the consent in writing of **V-DESIGN CAD Services Ltd**
Email: vishal.p@vdesigncad.co.uk Mobile: 07971083395

Site Address:	Title:		
16, Grosvenor Vale Ruislip HA4 6JQ	Proposed Elevation		
Scale:	1:100	Paper Size:	A3

Drawn By: VP
Job Ref: 22022V
Date: Mar 2022
Drawing No. LW - 03



Block Plan

0 5 10 15 20 25
metres 1:500 scale

