



# ELEVATIONS - PROPOSED


REAR ELEVATION B-B  
SCALE 1:50

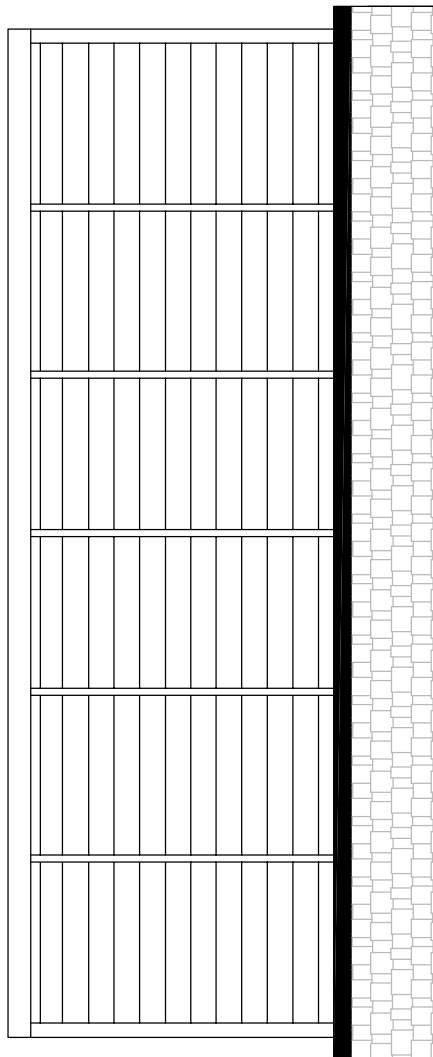


SIDE ELEVATION R-R  
SCALE 1:50

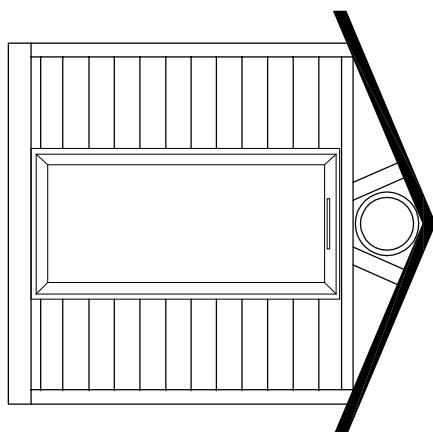

SIDE ELEVATION L-L  
SCALE 1:50

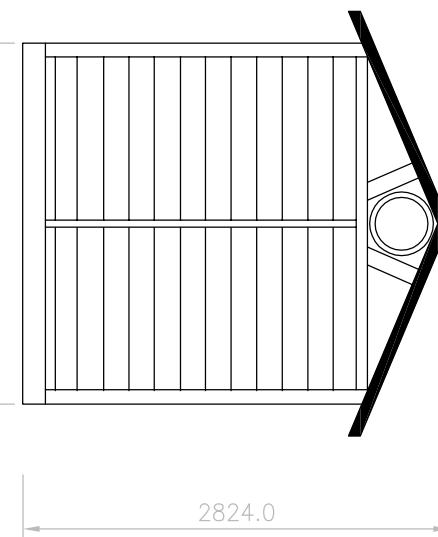

FRONT ELEVATION F-F  
SCALE 1:50

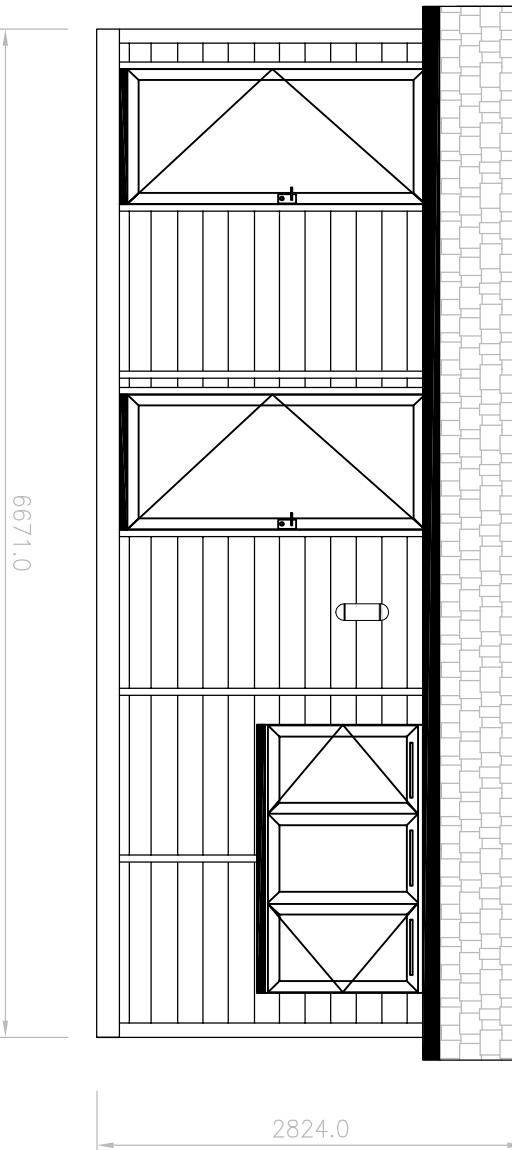

Metres  
0 1 2 3 4

2387.0

2824.0

6671.0

2824.0

All drawings & designs are subject to final approval by the assigned Principal Designer, local authority, and fire officer, which is the responsibility of the Client.  
All dimensions to be checked on site.  
Dimensions shown in millimetres.

General Notes:

Drawing No.	SB458101A
Date	09 04 2024
Scale	1-50 A3

Project:	SB458
SUFFOLK BARN 6.4x2.1 2024	SMART OFFICE
ELEVATIONS PROPOSED	

Installation Address:	63 Victoria Avenue Uxbridge UB10 9AH
-----------------------	--

A	EXTERIOR LIGHT MOVED	12.04.24
No.	Revision/ Issue	Date
	<b>SMART</b>	MODULAR BUILDINGS
Thurston Park Church Road, Thurston Bury St Edmunds Suffolk, IP31 3RN 0800 242 5559 www.smartgardenoffices.co.uk		
Client Name and Address:		
John Arnold 63 Victoria Avenue Uxbridge UB10 9AH		