



Location Plan

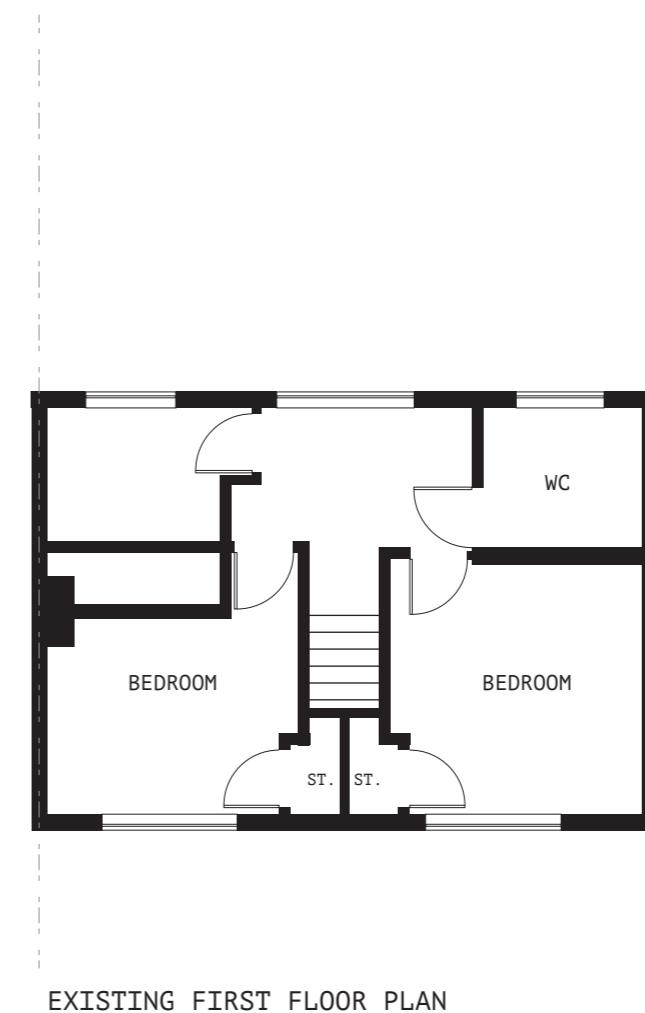

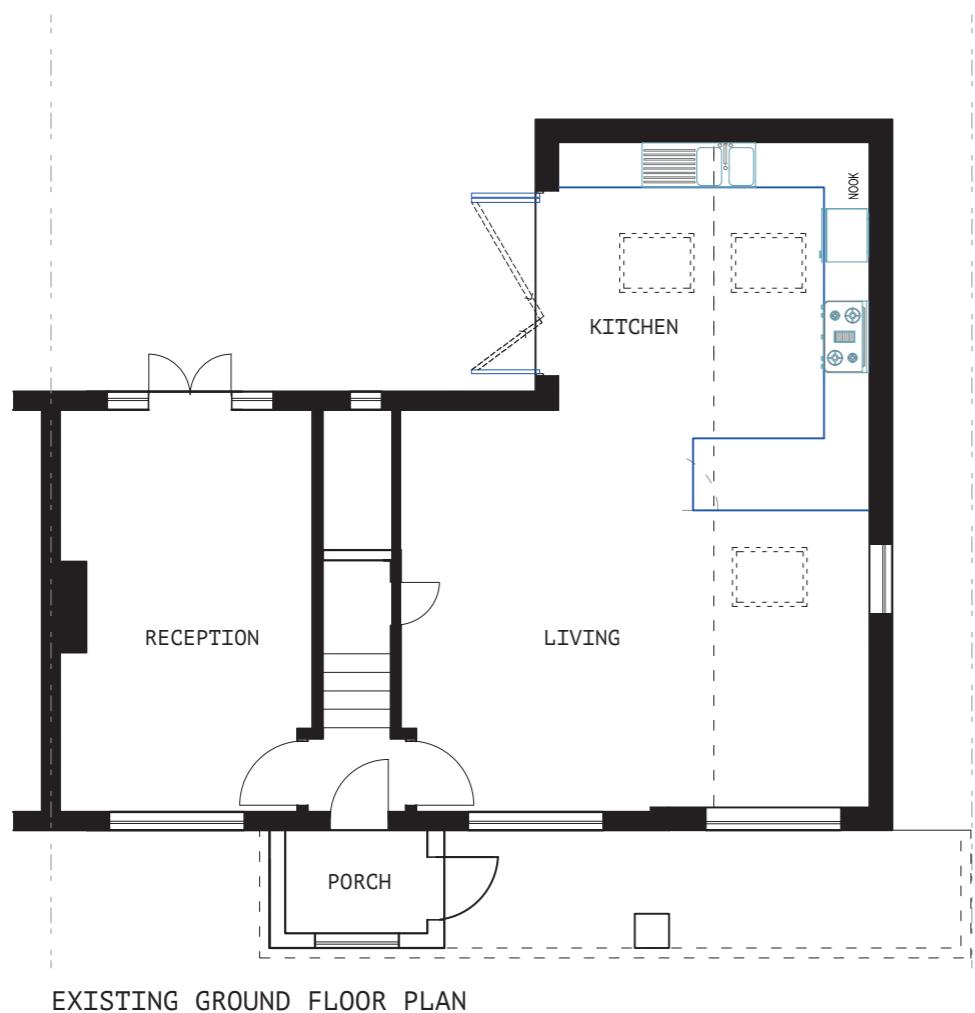

Drawing No: SC002
 Client:
 Project: 297 West End Road
 Ruislip

Drawing: Existing Plans
 1:100 @ A3
 Scale: October 2022
 Date: V S Rayat
 Drawing by: (Studio One
 Architecture)

0 5 10
 Millimetres Scale 1 to 100


These drawings should be approved by local
 Authority before works commence on site.

No dimensions to be scaled from this drawing.
 All dimensions to be checked on site. This
 drawing is copyright and should not be
 reproduced without the permission of the
 Architects.

Tel: +44 7939 948 331
 Web: www.studio1architecture.com
 Email: design@studio1architecture.com



EXISTING FRONT ELEVATION

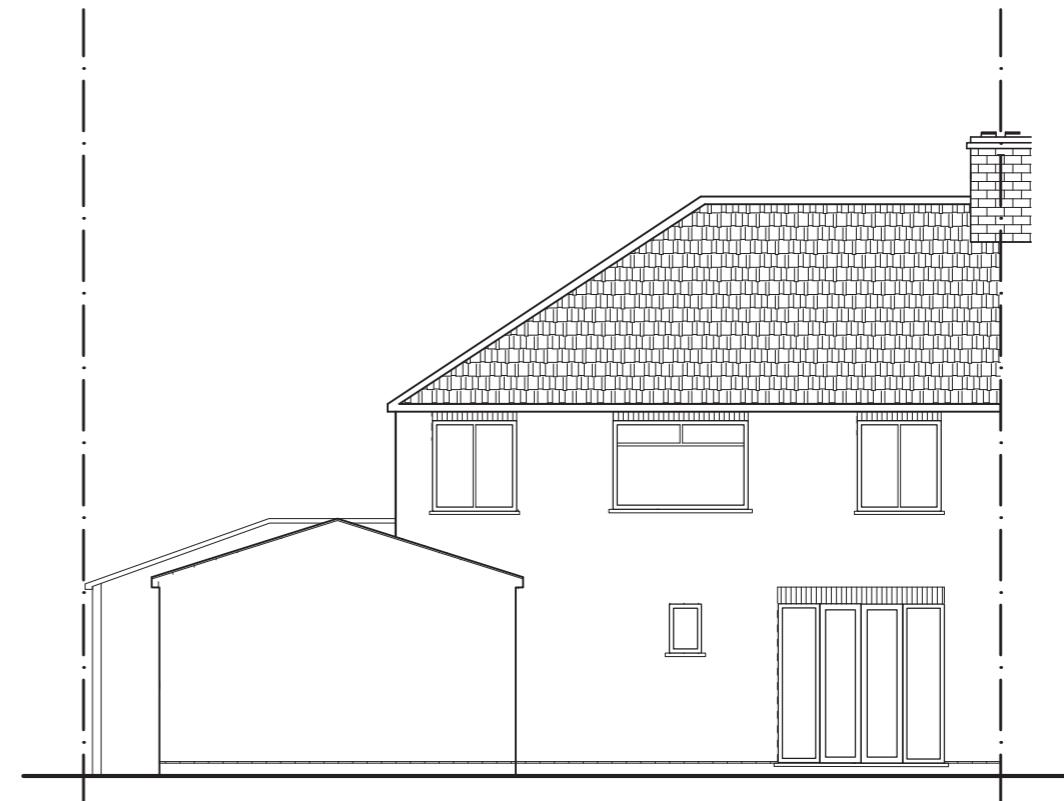


EXISTING REAR ELEVATION

Drawing No: SC003
Client:
Project: 297 West End Road
Ruislip

Drawing: Existing Elevations
1:100 @ A3
Scale: October 2022
Date: V S Rayat
Drawing by: (Studio One
Architecture)


These drawings should be approved by local
Authority before works commence on site.

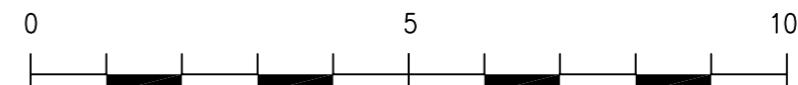


Millimetres Scale 1 to 100

No dimensions to be scaled from this drawing.
All dimensions to be checked on site. This
drawing is copyright and should not be
reproduced without the permission of the
Architects.

Tel: +44 7939 948 331
Web: www.studio1architecture.com
Email: design@studio1architecture.com

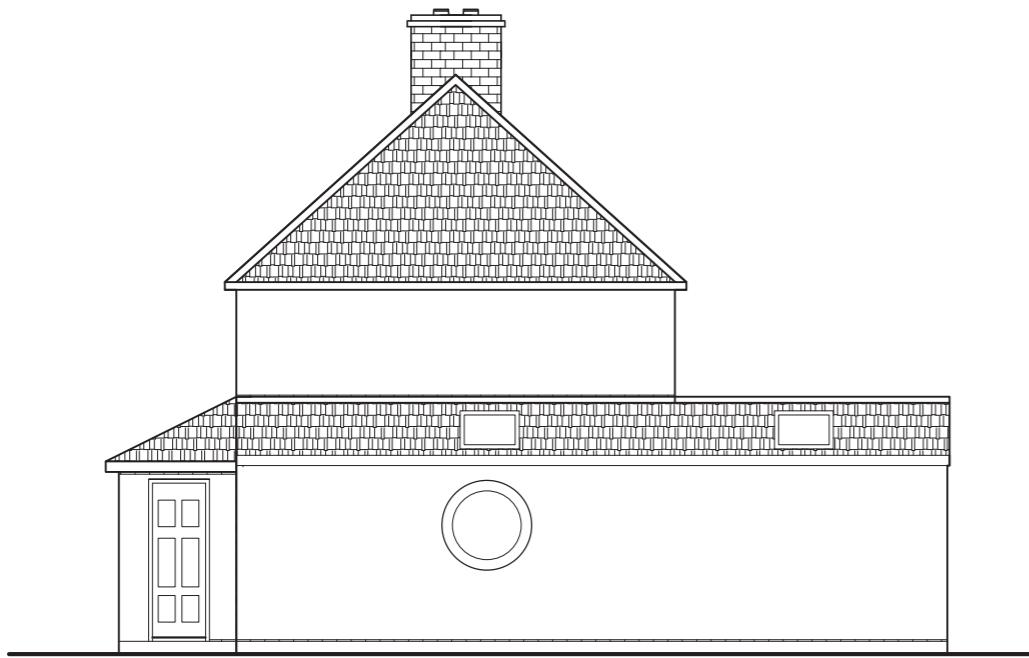

EXISTING SIDE ELEVATION

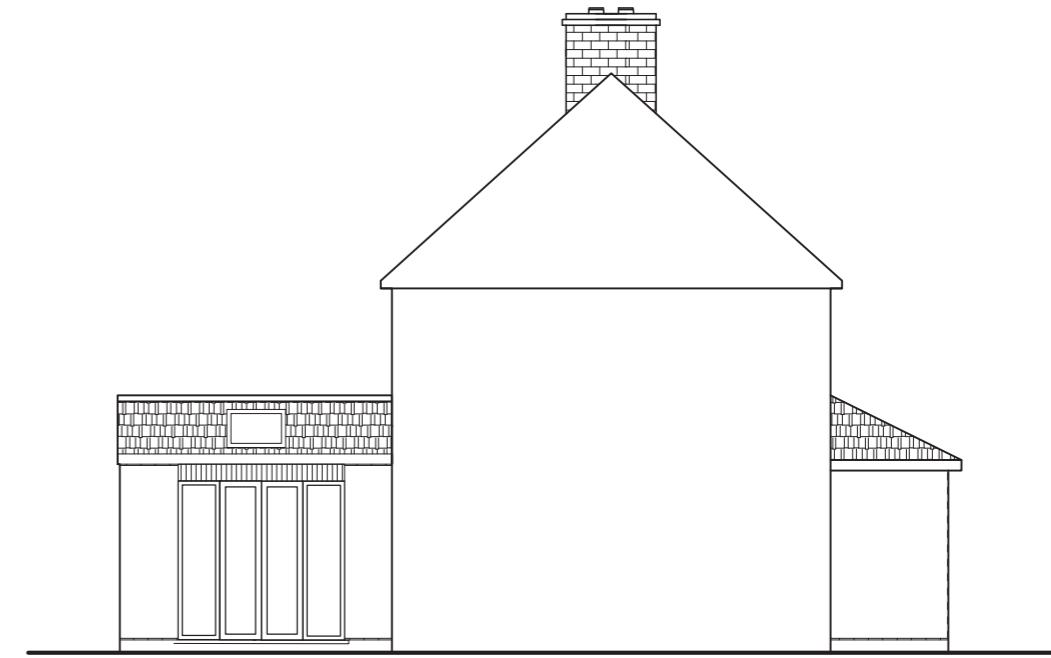

EXISTING SIDE ELEVATION


Drawing No: SC004
Client:
Project: 297 West End Road
Ruislip

Drawing: Existing Elevations
1:100 @ A3
Scale: October 2022
Date: V S Rayat
Drawing by: (Studio One
Architecture)


These drawings should be approved by local
Authority before works commence on site.
No dimensions to be scaled from this drawing.
All dimensions to be checked on site. This
drawing is copyright and should not be
reproduced without the permission of the
Architects.

0 5 10
Millimetres Scale 1 to 100


Tel: +44 7939 948 331
Web: www.studio1architecture.com
Email: design@studio1architecture.com

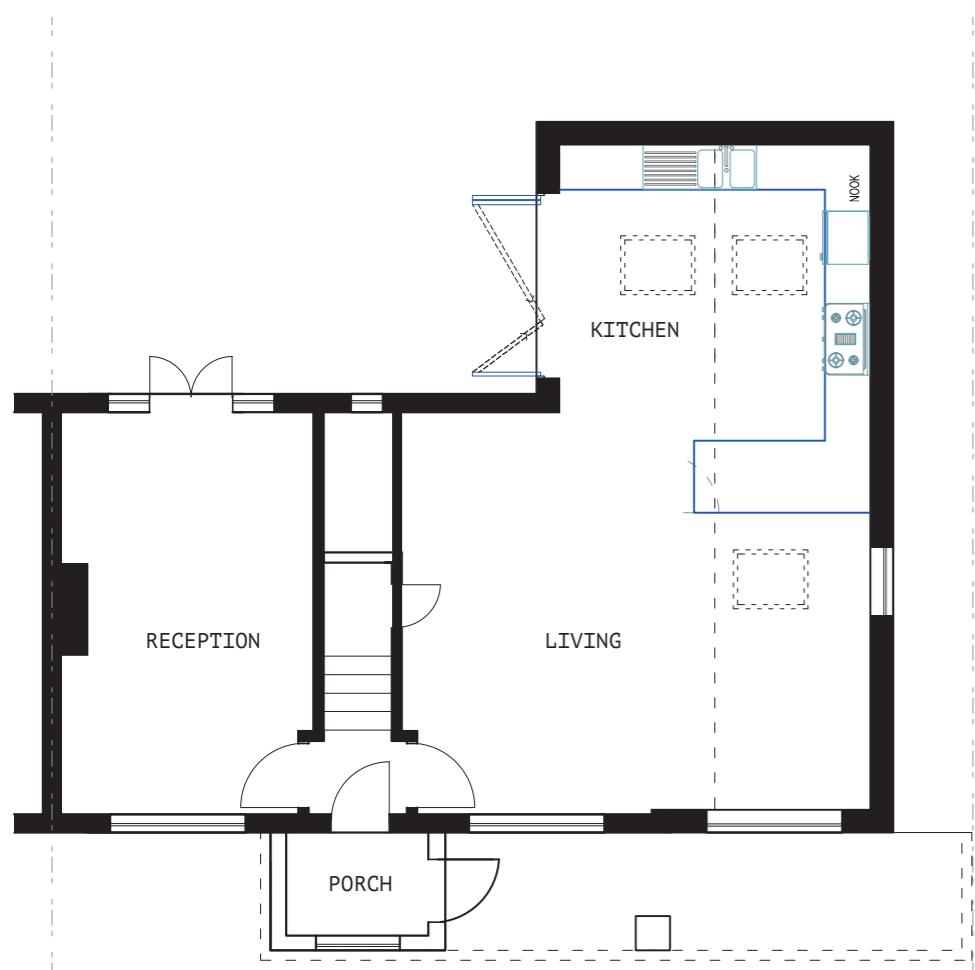

PROPOSED GROUND FLOOR PLAN (NO CHANGE)

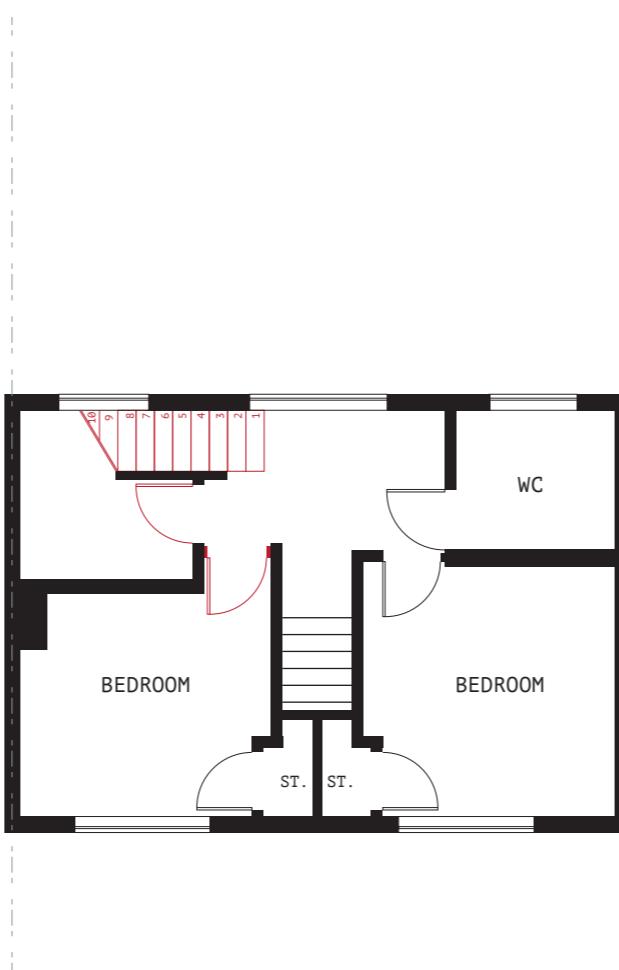

PROPOSED FIRST FLOOR PLAN

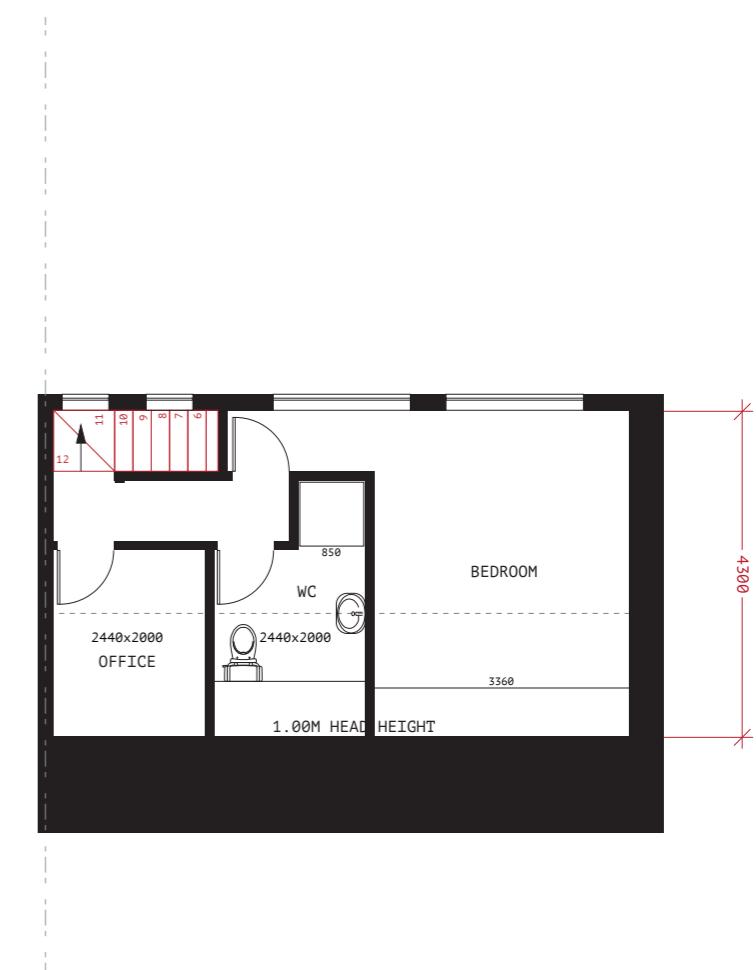

PROPOSED FIRST FLOOR PLAN

Drawing No: SC005

Client: 297 West End Road
Project: Ruislip


Drawing: Proposed Plans


Scale: 1:100 @ A3
Date: October 2022
Drawing by: V S Rayat
(Studio One
Architecture)

These drawings should be approved by local
Authority before works commence on site.

No dimensions to be scaled from this drawing.
All dimensions to be checked on site. This
drawing is copyright and should not be
reproduced without the permission of the
Architects.

Tel: +44 7939 948 331
Web: www.studio1architecture.com
Email: design@studio1architecture.com

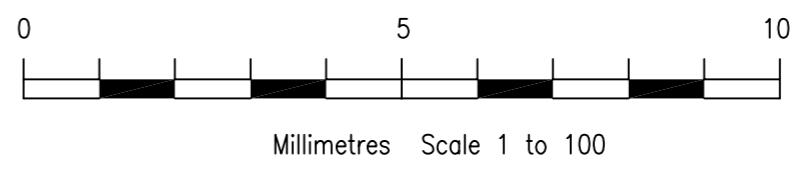

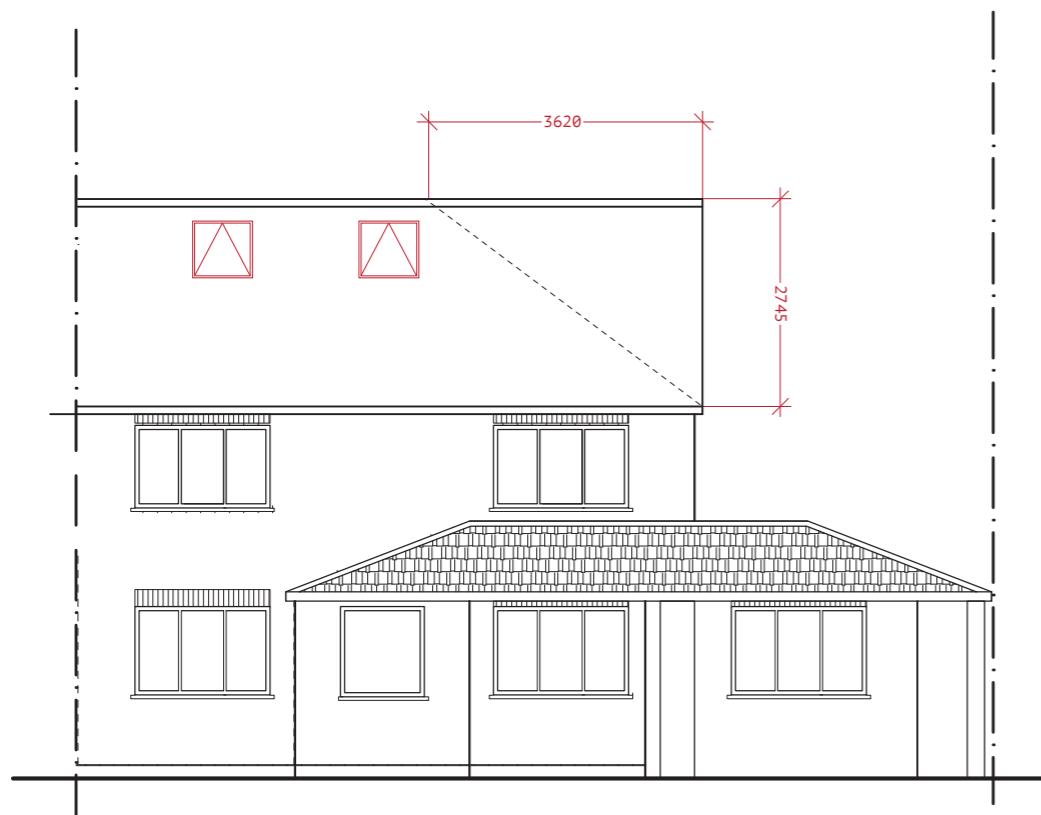

PROPOSED FRONT ELEVATION




PROPOSED REAR ELEVATION


Drawing No: SC006
 Client:
 Project: 297 West End Road
 Ruislip

Drawing: Proposed Elevations
 Scale: 1:100 @ A3
 Date: October 2022
 Drawing by: V S Rayat
 (Studio One
 Architecture)


These drawings should be approved by local
 Authority before works commence on site.
 No dimensions to be scaled from this drawing.
 All dimensions to be checked on site. This
 drawing is copyright and should not be
 reproduced without the permission of the
 Architects.

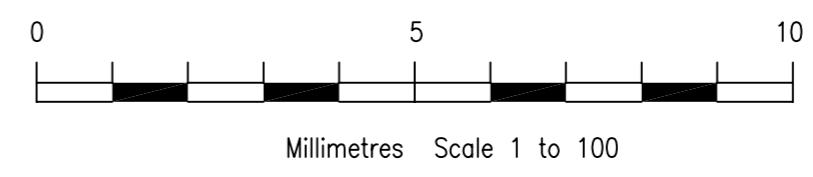

Tel: +44 7939 948 331
 Web: www.studio1architecture.com
 Email: design@studio1architecture.com

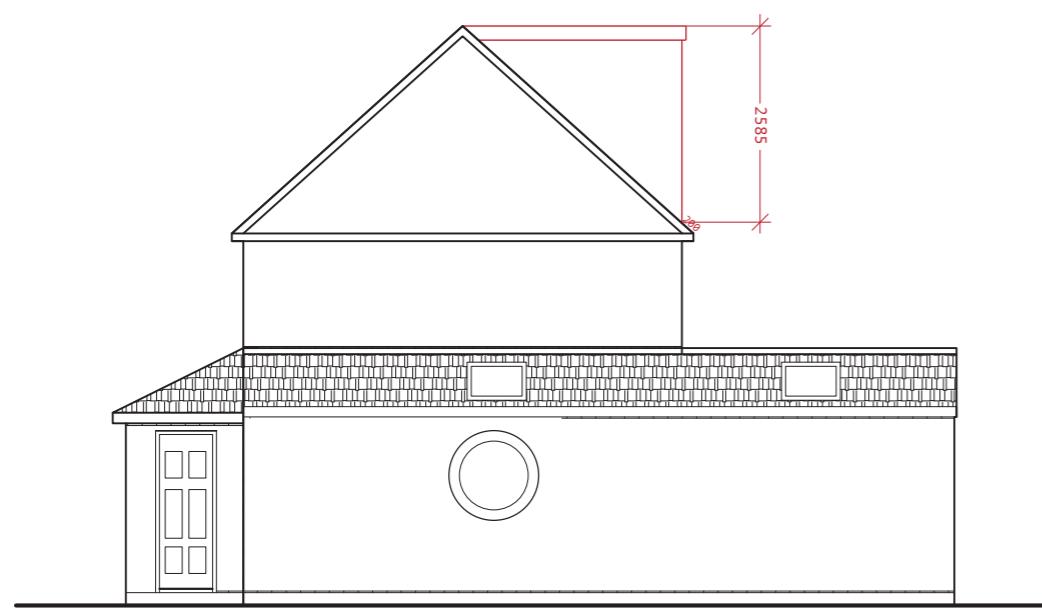

PROPOSED SIDE ELEVATION

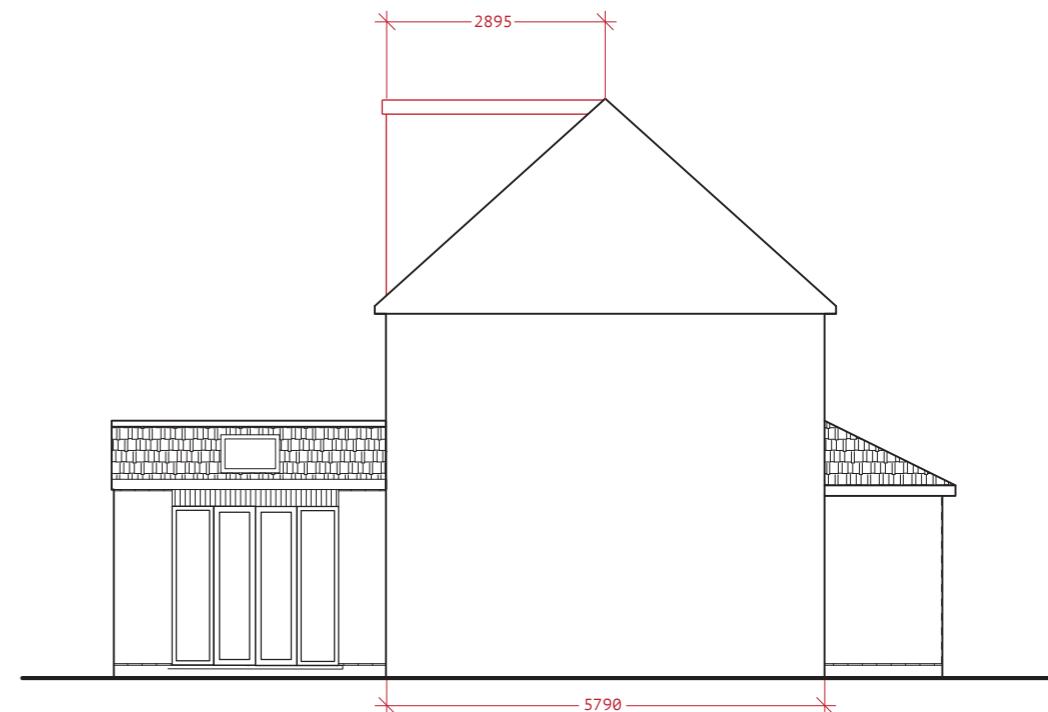

PROPOSED SIDE ELEVATION


VOLUME OF HIP TO GABLE
 $3.62 \times 2.74 \times 5.79 / 6 = 9.58m^3$

VOLUME OF DORMER
 $2.59 \times 2.89 \times 7.90 / 2 = 29.57m^3$

TOTAL: 39.15m³

Drawing No: SC007
 Client:
 Project: 297 West End Road
 Ruislip
 Drawing: Proposed Elevations
 Scale: 1:100 @ A3
 Date: October 2022
 Drawing by: V S Rayat
 (Studio One
 Architecture)

These drawings should be approved by local
 Authority before works commence on site.

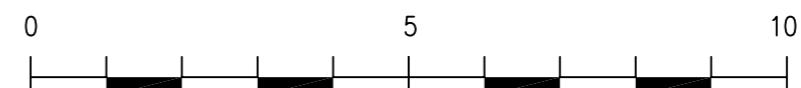


Millimetres Scale 1 to 100

No dimensions to be scaled from this drawing.
 All dimensions to be checked on site. This
 drawing is copyright and should not be
 reproduced without the permission of the
 Architects.

Tel: +44 7939 948 331
 Web: www.studio1architecture.com
 Email: design@studio1architecture.com

Block Plan

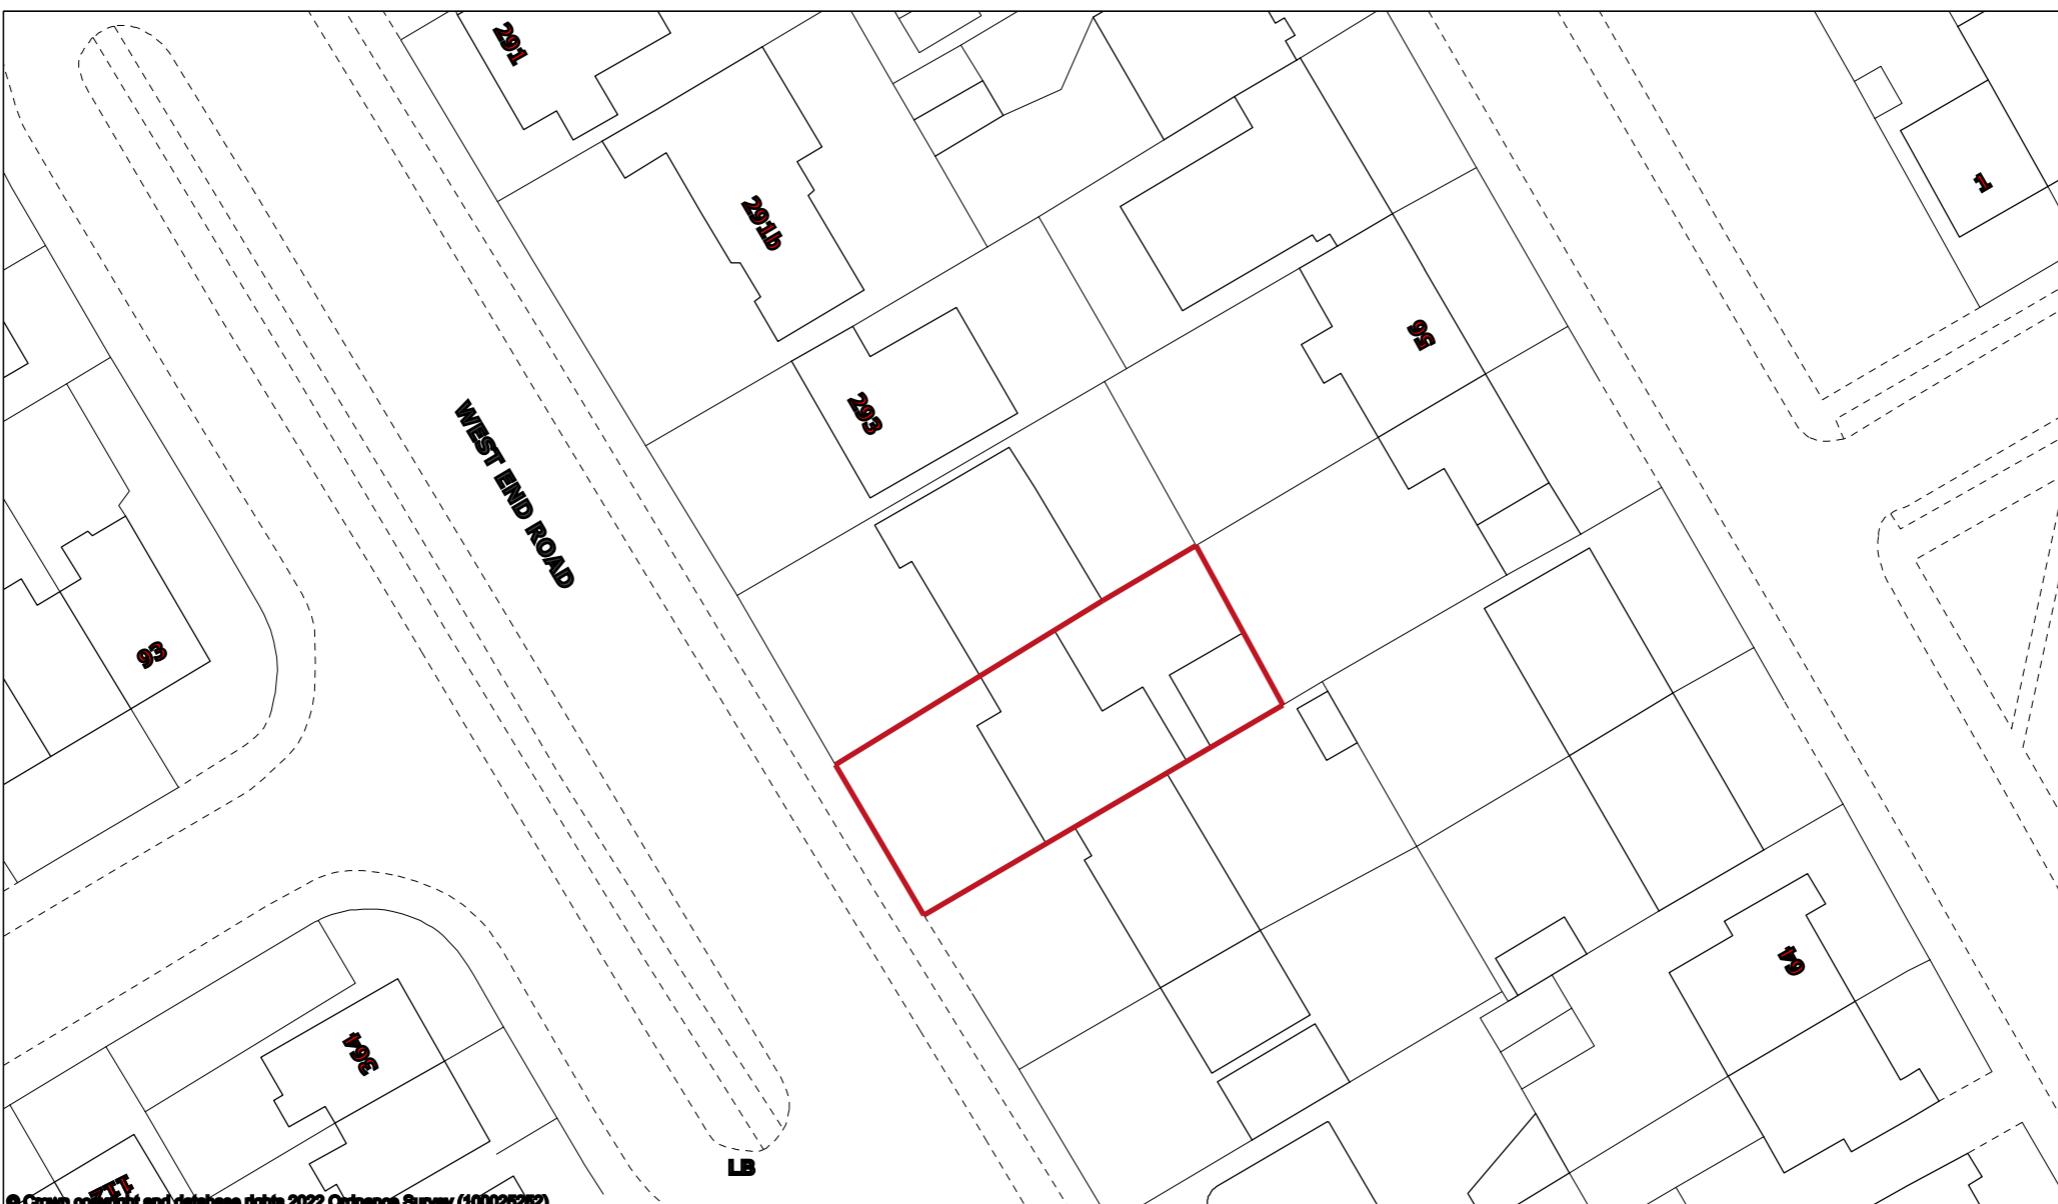

Scale 1:500
0 5 10 15 20 25 30 35 40 45 50 m

Projection: British National Grid
01 November 2022 23:18

