



## Location Plan

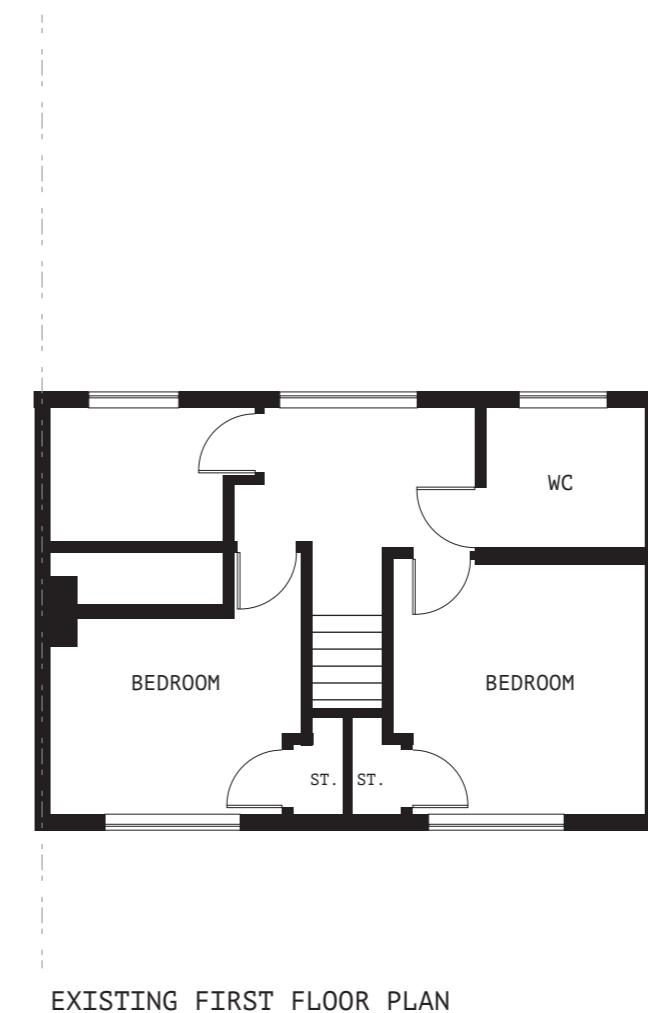

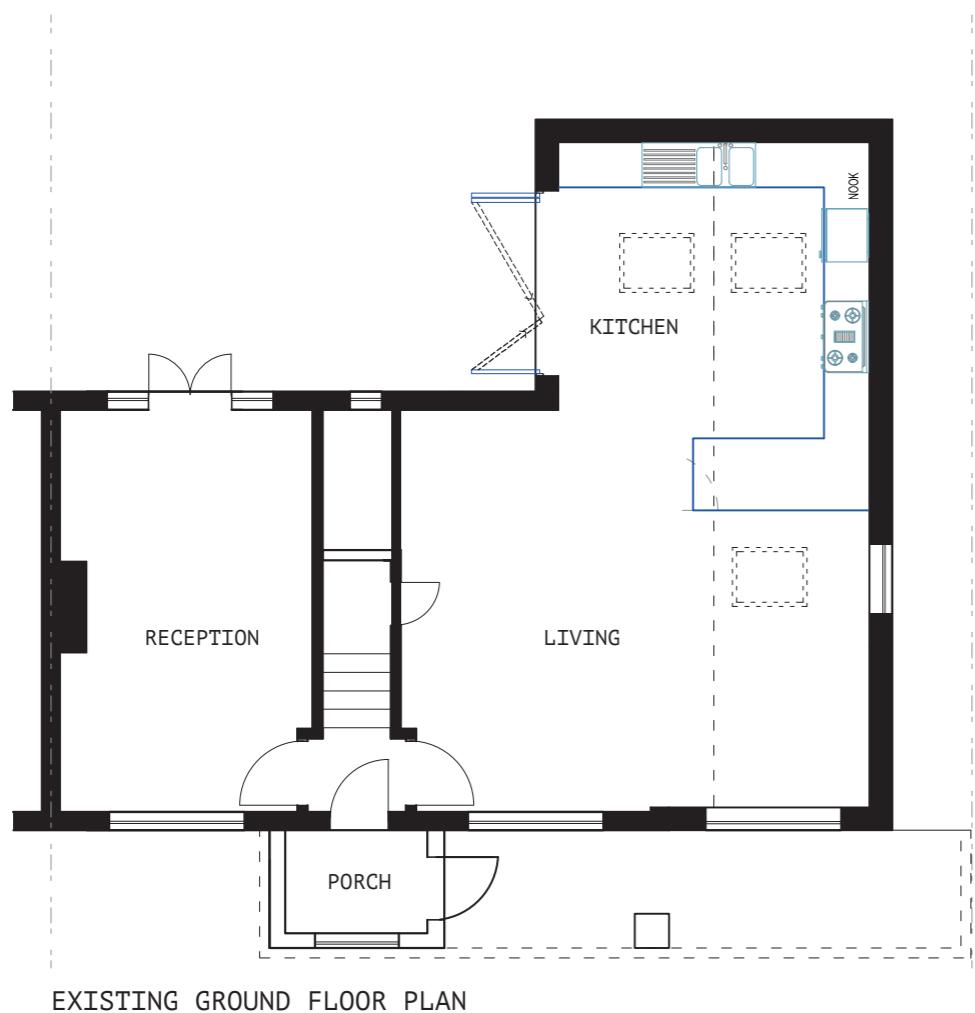

Drawing No: SC002  
 Client:  
 Project: 297 West End Road  
 Ruislip

Drawing: Existing Plans  
 1:100 @ A3  
 Scale: October 2022  
 Date: V S Rayat  
 Drawing by: (Studio One  
 Architecture)

0 5 10  
 Millimetres Scale 1 to 100


These drawings should be approved by local  
 Authority before works commence on site.

No dimensions to be scaled from this drawing.  
 All dimensions to be checked on site. This  
 drawing is copyright and should not be  
 reproduced without the permission of the  
 Architects.

Tel: +44 7939 948 331  
 Web: www.studio1architecture.com  
 Email: design@studio1architecture.com




EXISTING FRONT ELEVATION

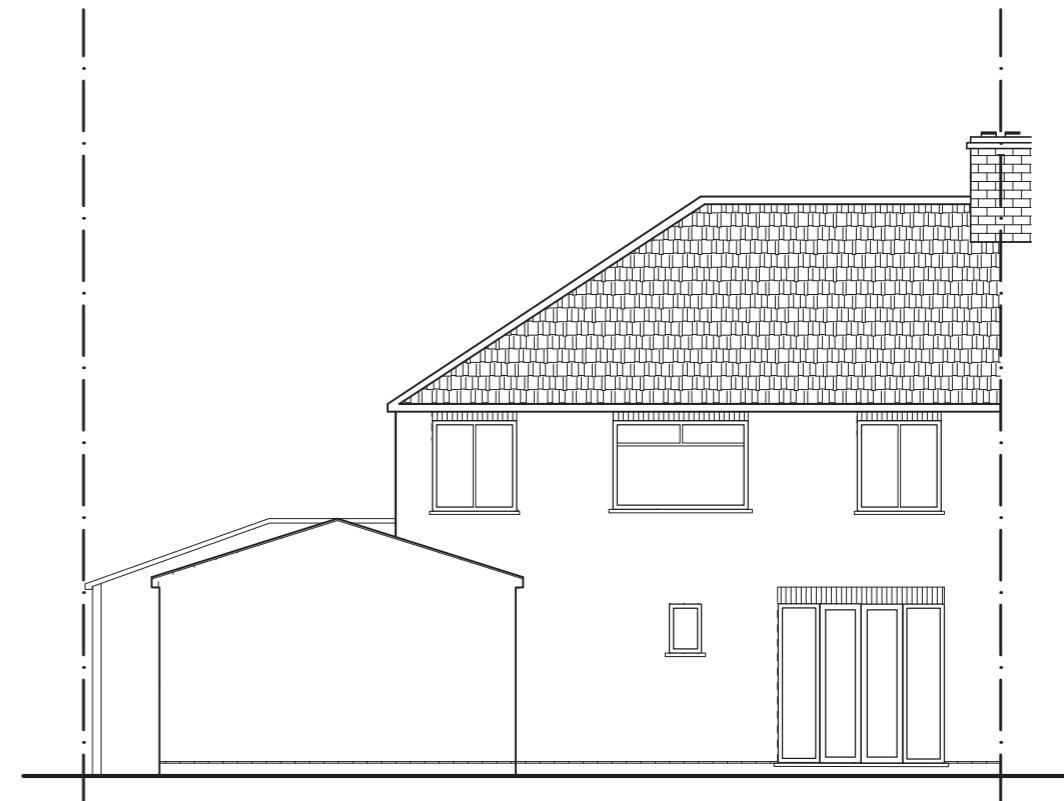

EXISTING REAR ELEVATION


Drawing No: SC003  
Client:  
Project: 297 West End Road  
Ruislip  
  
Drawing: Existing Elevations  
1:100 @ A3  
Scale: October 2022  
Date: V S Rayat  
Drawing by: (Studio One  
Architecture)

These drawings should be approved by local  
Authority before works commence on site.  
  
No dimensions to be scaled from this drawing.  
All dimensions to be checked on site. This  
drawing is copyright and should not be  
reproduced without the permission of the  
Architects.

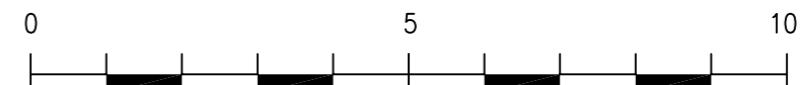


Millimetres Scale 1 to 100

Tel: +44 7939 948 331  
Web: [www.studio1architecture.com](http://www.studio1architecture.com)  
Email: [design@studio1architecture.com](mailto:design@studio1architecture.com)

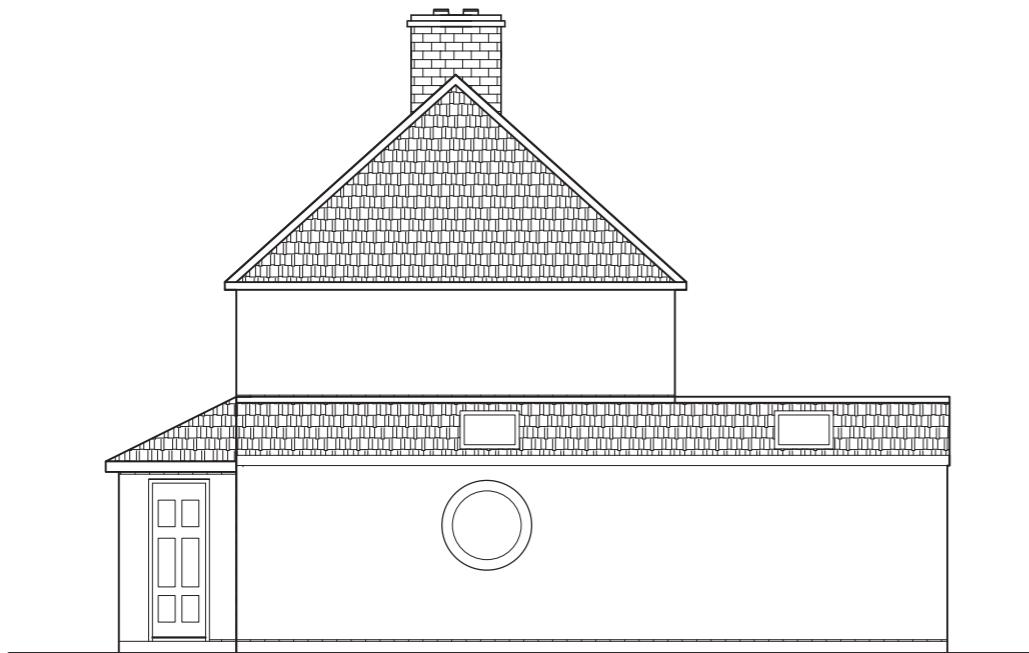

EXISTING SIDE ELEVATION

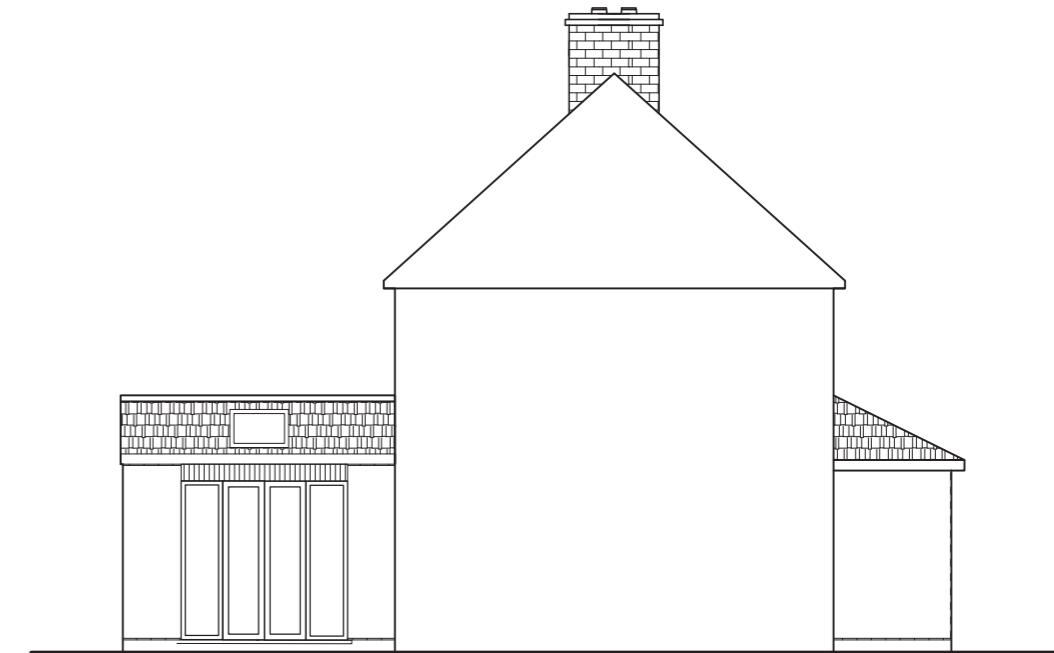

EXISTING SIDE ELEVATION

---

Drawing No: SC004  
Client:  
Project: 297 West End Road  
Ruislip


Drawing: Existing Elevations  
1:100 @ A3  
Scale: October 2022  
Date: V S Rayat  
Drawing by: (Studio One  
Architecture)

These drawings should be approved by local  
Authority before works commence on site.  
No dimensions to be scaled from this drawing.  
All dimensions to be checked on site. This  
drawing is copyright and should not be  
reproduced without the permission of the  
Architects.


0 5 10  
Millimetres Scale 1 to 100

---


Tel: +44 7939 948 331  
Web: [www.studio1architecture.com](http://www.studio1architecture.com)  
Email: [design@studio1architecture.com](mailto:design@studio1architecture.com)

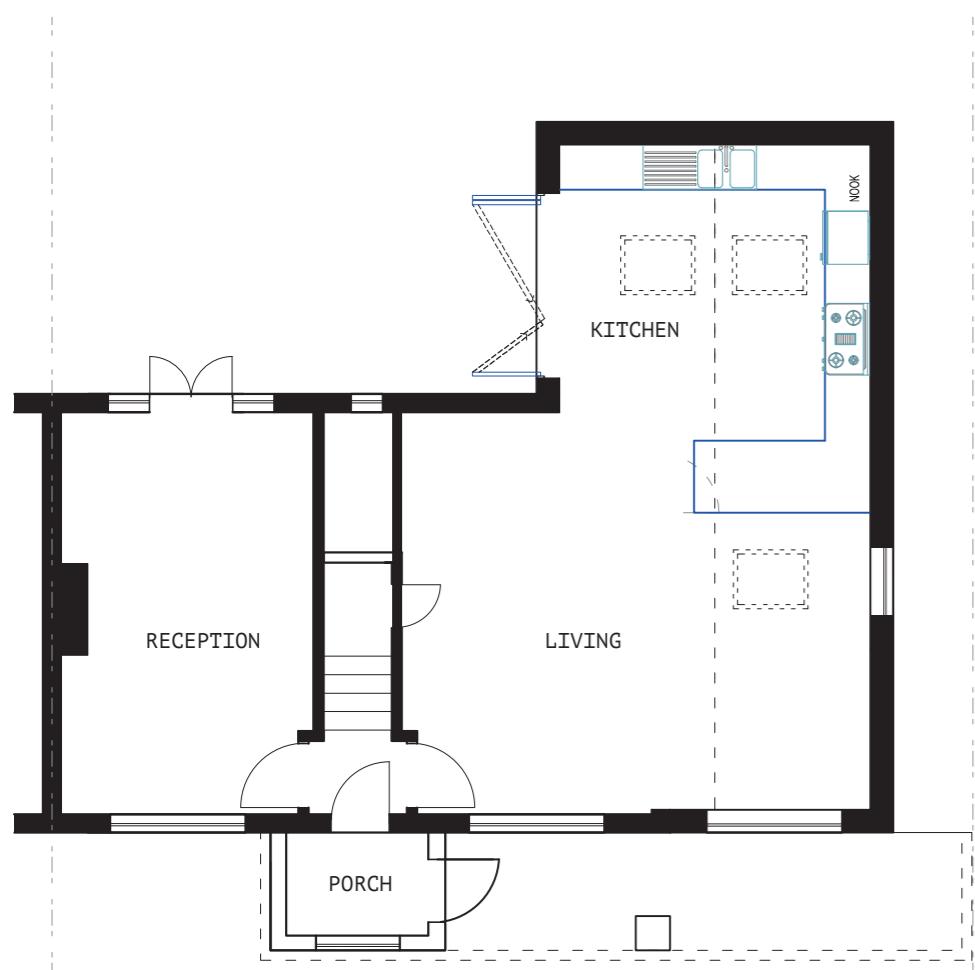

PROPOSED GROUND FLOOR PLAN (NO CHANGE)

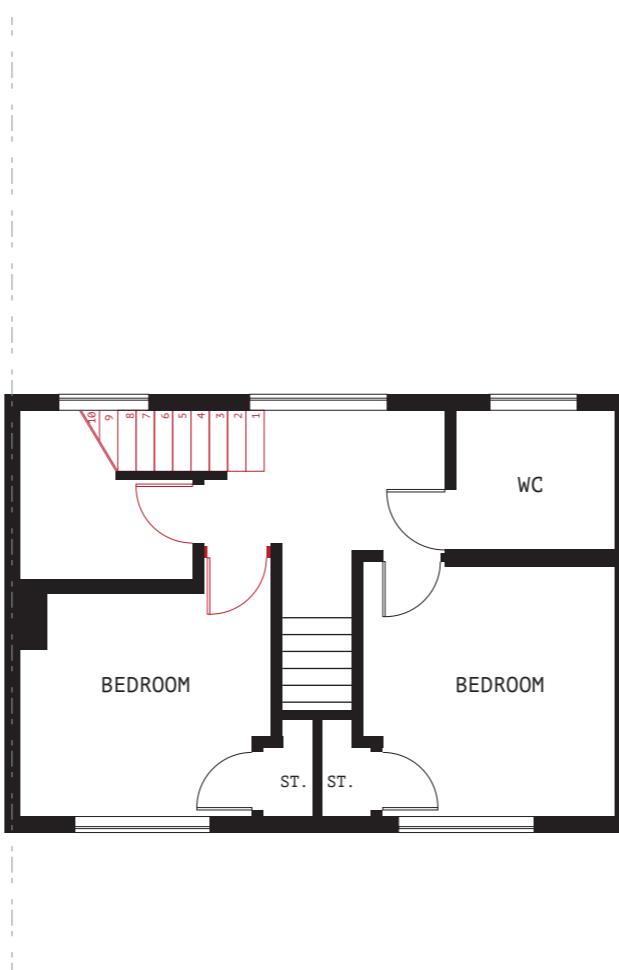

PROPOSED FIRST FLOOR PLAN

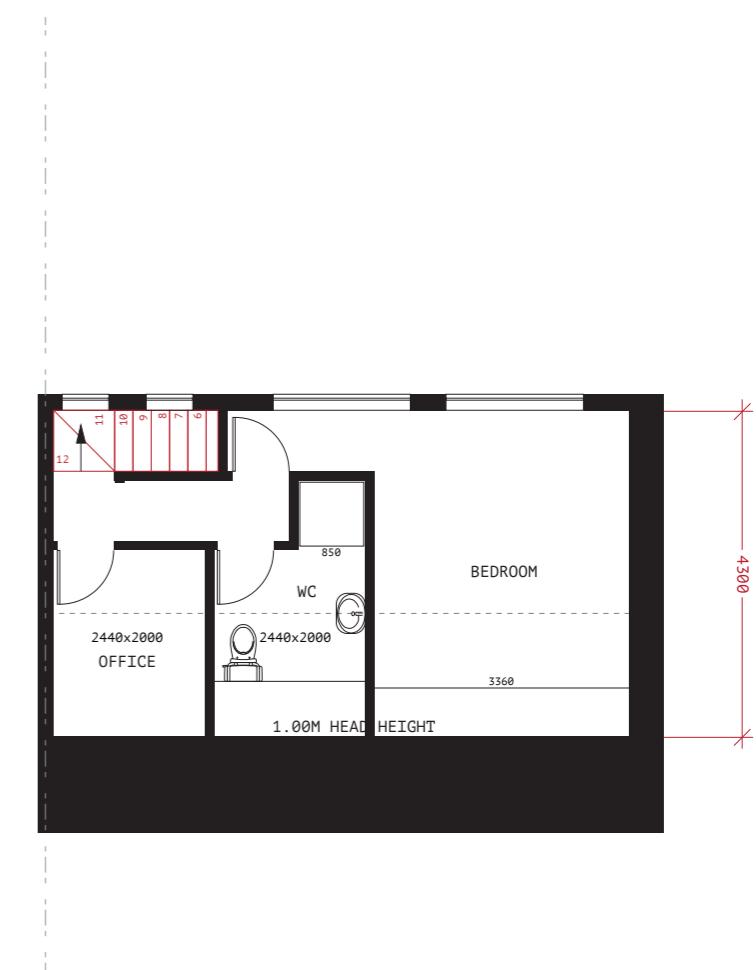

PROPOSED FIRST FLOOR PLAN

Drawing No: SC005

Client: 297 West End Road  
Project: Ruislip


Drawing: Proposed Plans


Scale: 1:100 @ A3  
Date: October 2022  
Drawing by: V S Rayat  
(Studio One  
Architecture)

These drawings should be approved by local  
Authority before works commence on site.

No dimensions to be scaled from this drawing.  
All dimensions to be checked on site. This  
drawing is copyright and should not be  
reproduced without the permission of the  
Architects.

Tel: +44 7939 948 331  
Web: [www.studio1architecture.com](http://www.studio1architecture.com)  
Email: [design@studio1architecture.com](mailto:design@studio1architecture.com)

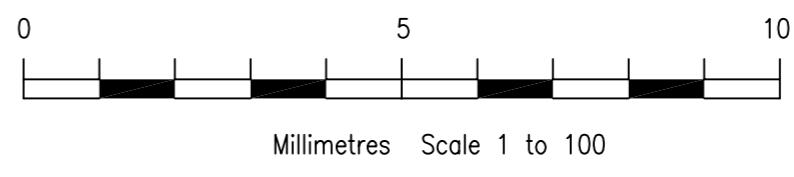

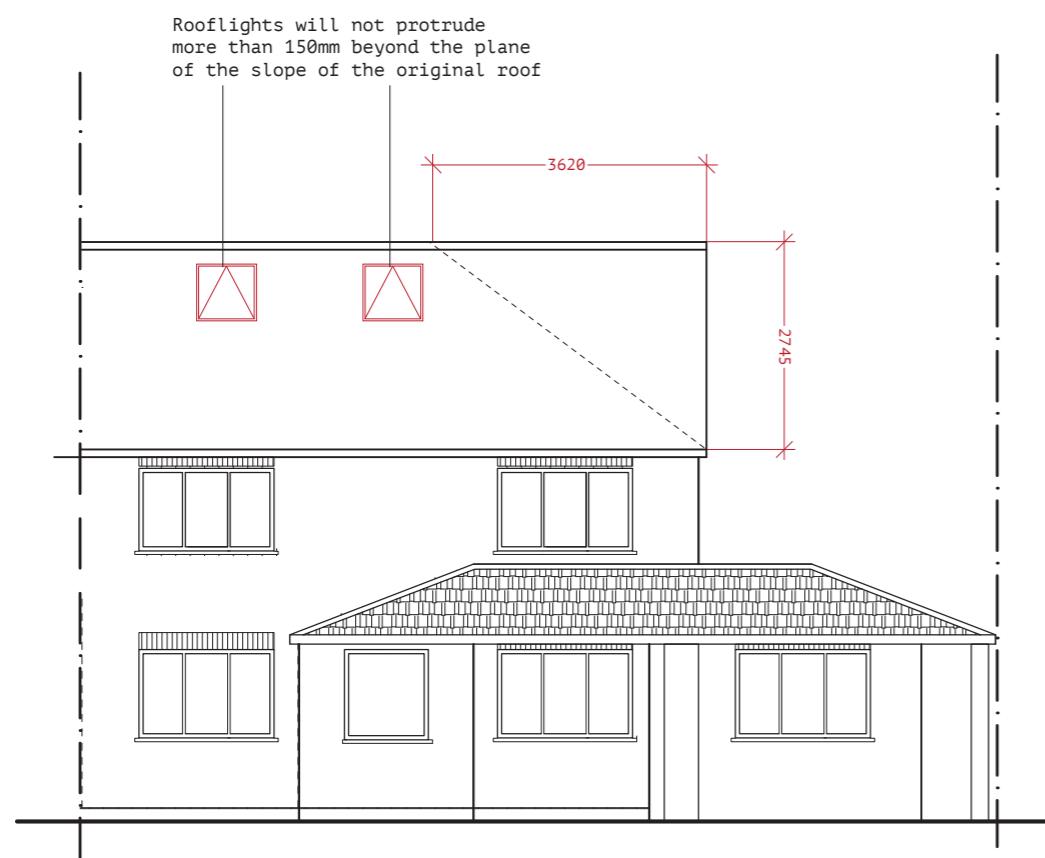


PROPOSED FRONT ELEVATION




PROPOSED REAR ELEVATION

Drawing No: SC006  
 Client:  
 Project: 297 West End Road  
 Ruislip  
 Drawing: Proposed Elevations  
 Scale: 1:100 @ A3  
 Date: October 2022  
 Drawing by: V S Rayat  
 (Studio One  
 Architecture)


These drawings should be approved by local  
 Authority before works commence on site.  
 No dimensions to be scaled from this drawing.  
 All dimensions to be checked on site. This  
 drawing is copyright and should not be  
 reproduced without the permission of the  
 Architects.

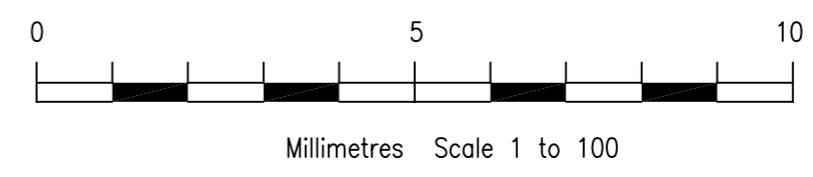

Tel: +44 7939 948 331  
 Web: [www.studio1architecture.com](http://www.studio1architecture.com)  
 Email: [design@studio1architecture.com](mailto:design@studio1architecture.com)

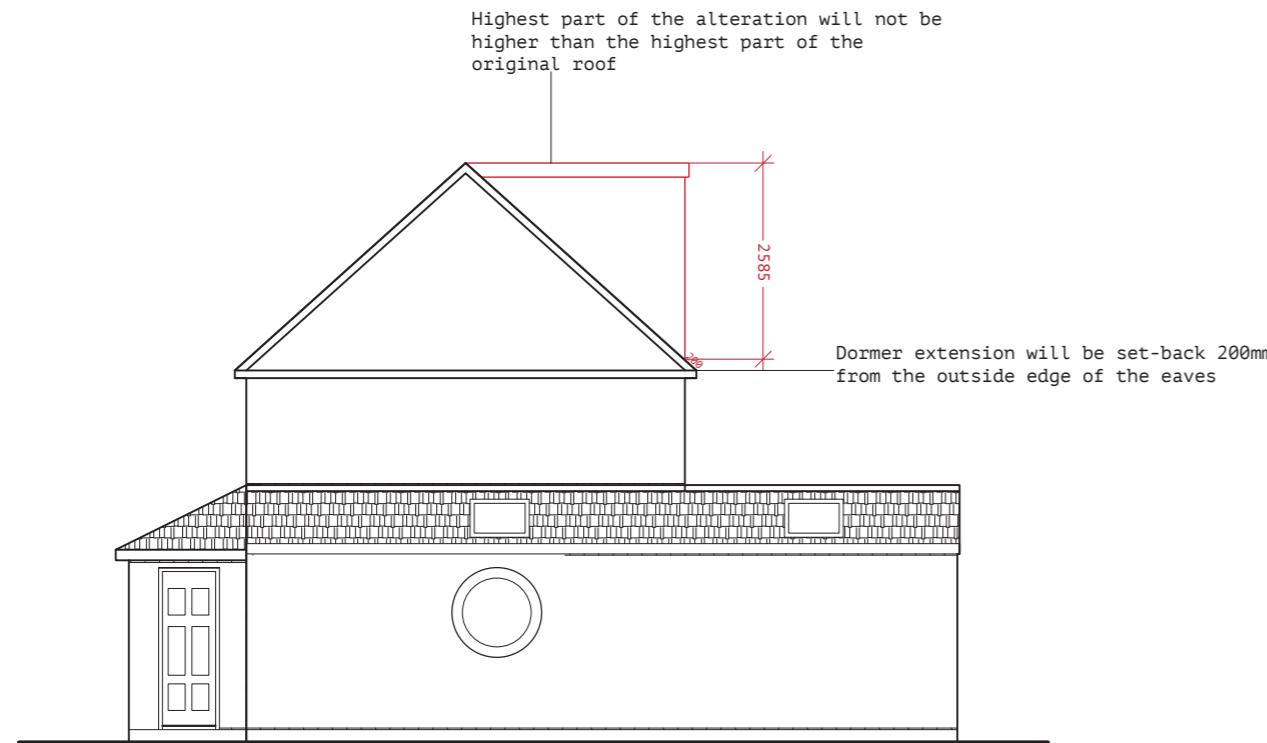

PROPOSED SIDE ELEVATION

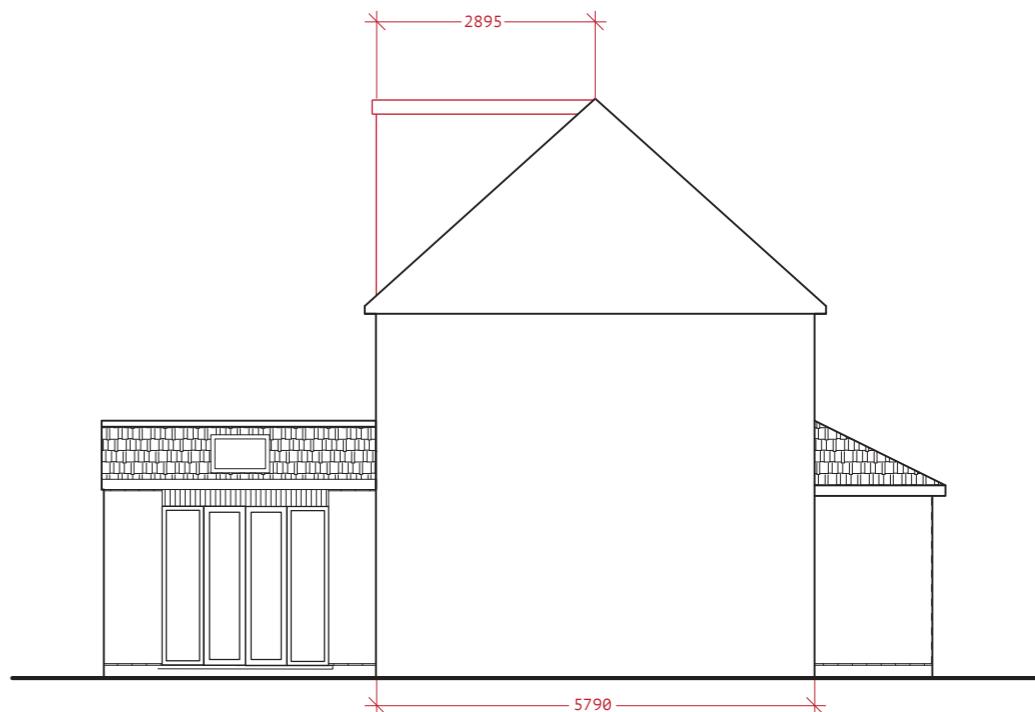


PROPOSED SIDE ELEVATION

<p><b>VOLUME OF HIP TO GABLE</b>  <math>3.62 \times 2.74 \times 5.79 / 6 = 9.58\text{m}^3</math></p> <p><b>VOLUME OF DORMER</b>  <math>2.59 \times 2.89 \times 7.90 / 2 = 29.57\text{m}^3</math></p> <p><b>TOTAL: 39.15m<sup>3</sup></b></p>
--

Drawing No: SC007  
 Client:  
 Project: 297 West End Road  
 Ruislip  
 Drawing: Proposed Elevations  
 Scale: 1:100 @ A3  
 Date: October 2022  
 Drawing by: V S Rayat  
 (Studio One  
 Architecture)

These drawings should be approved by local Authority before works commence on site.


No dimensions to be scaled from this drawing.  
 All dimensions to be checked on site. This drawing is copyright and should not be reproduced without the permission of the Architects.

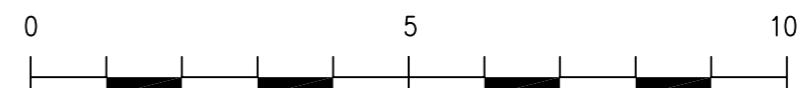

Millimetres Scale 1 to 100

Tel: +44 7939 948 331  
 Web: www.studio1architecture.com  
 Email: design@studio1architecture.com

## Block Plan

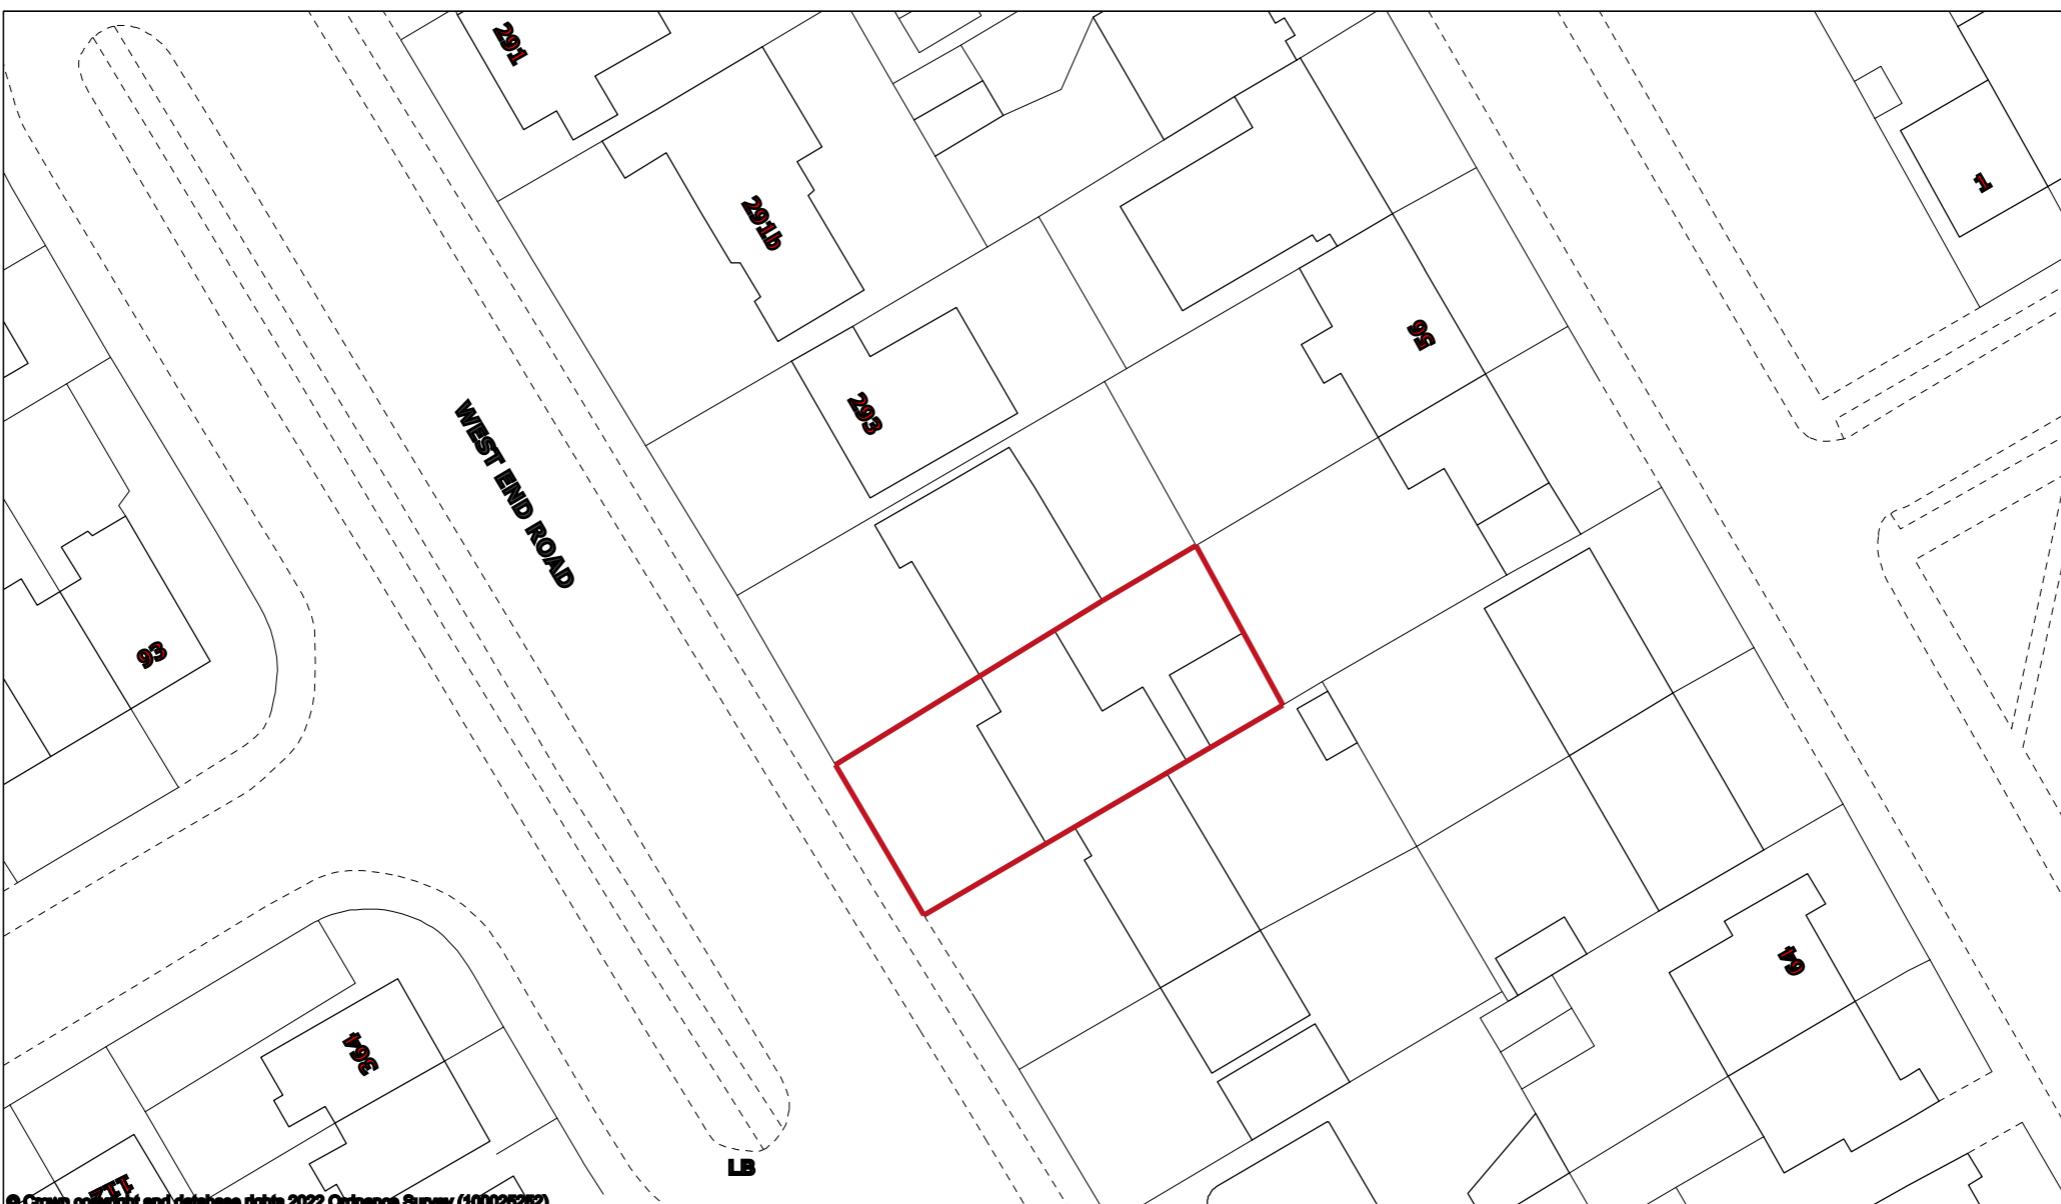

Scale 1:500  
0 5 10 15 20 25 30 35 40 45 50 m

Projection: British National Grid  
01 November 2022 23:18

