




01 PROPOSED FLOOR PLAN  
1:100

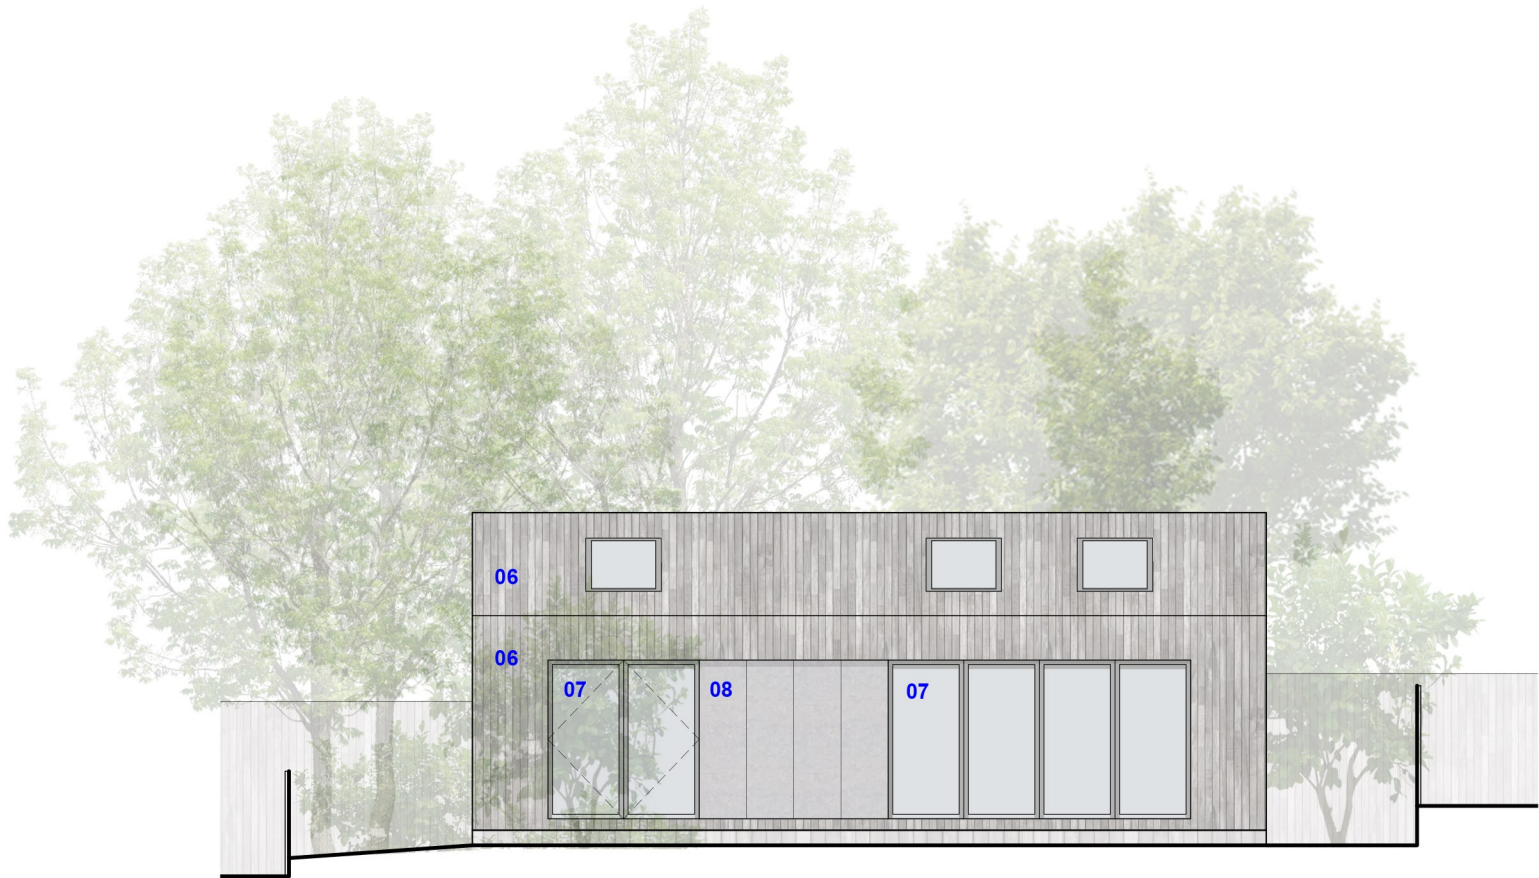


03 PROPOSED NORTH ELEVATION  
1:100

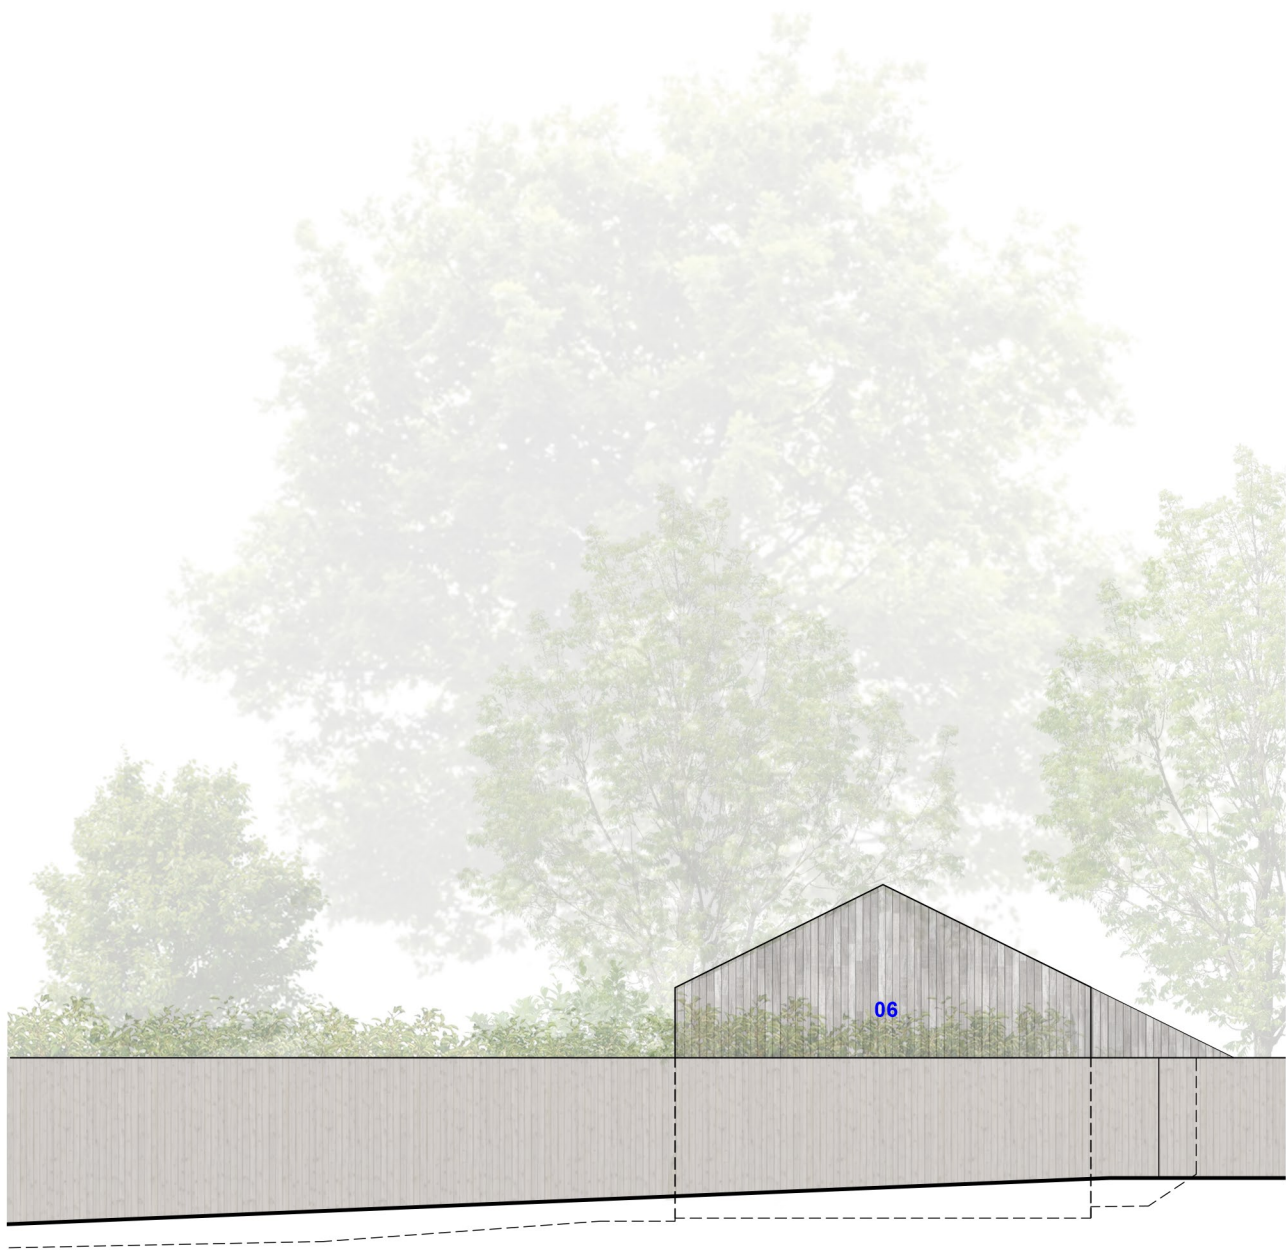

04 PROPOSED WEST ELEVATION  
1:100

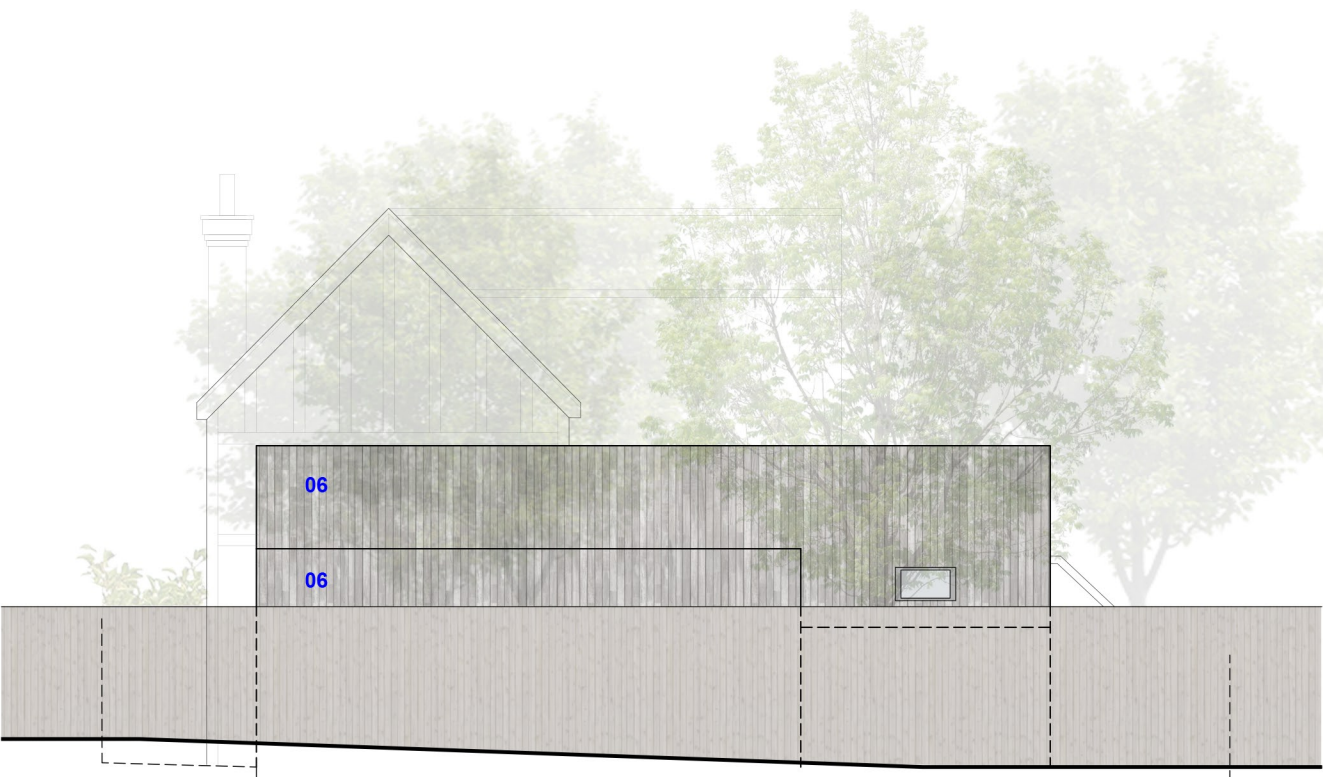

05 PROPOSED SOUTH ELEVATION  
1:100

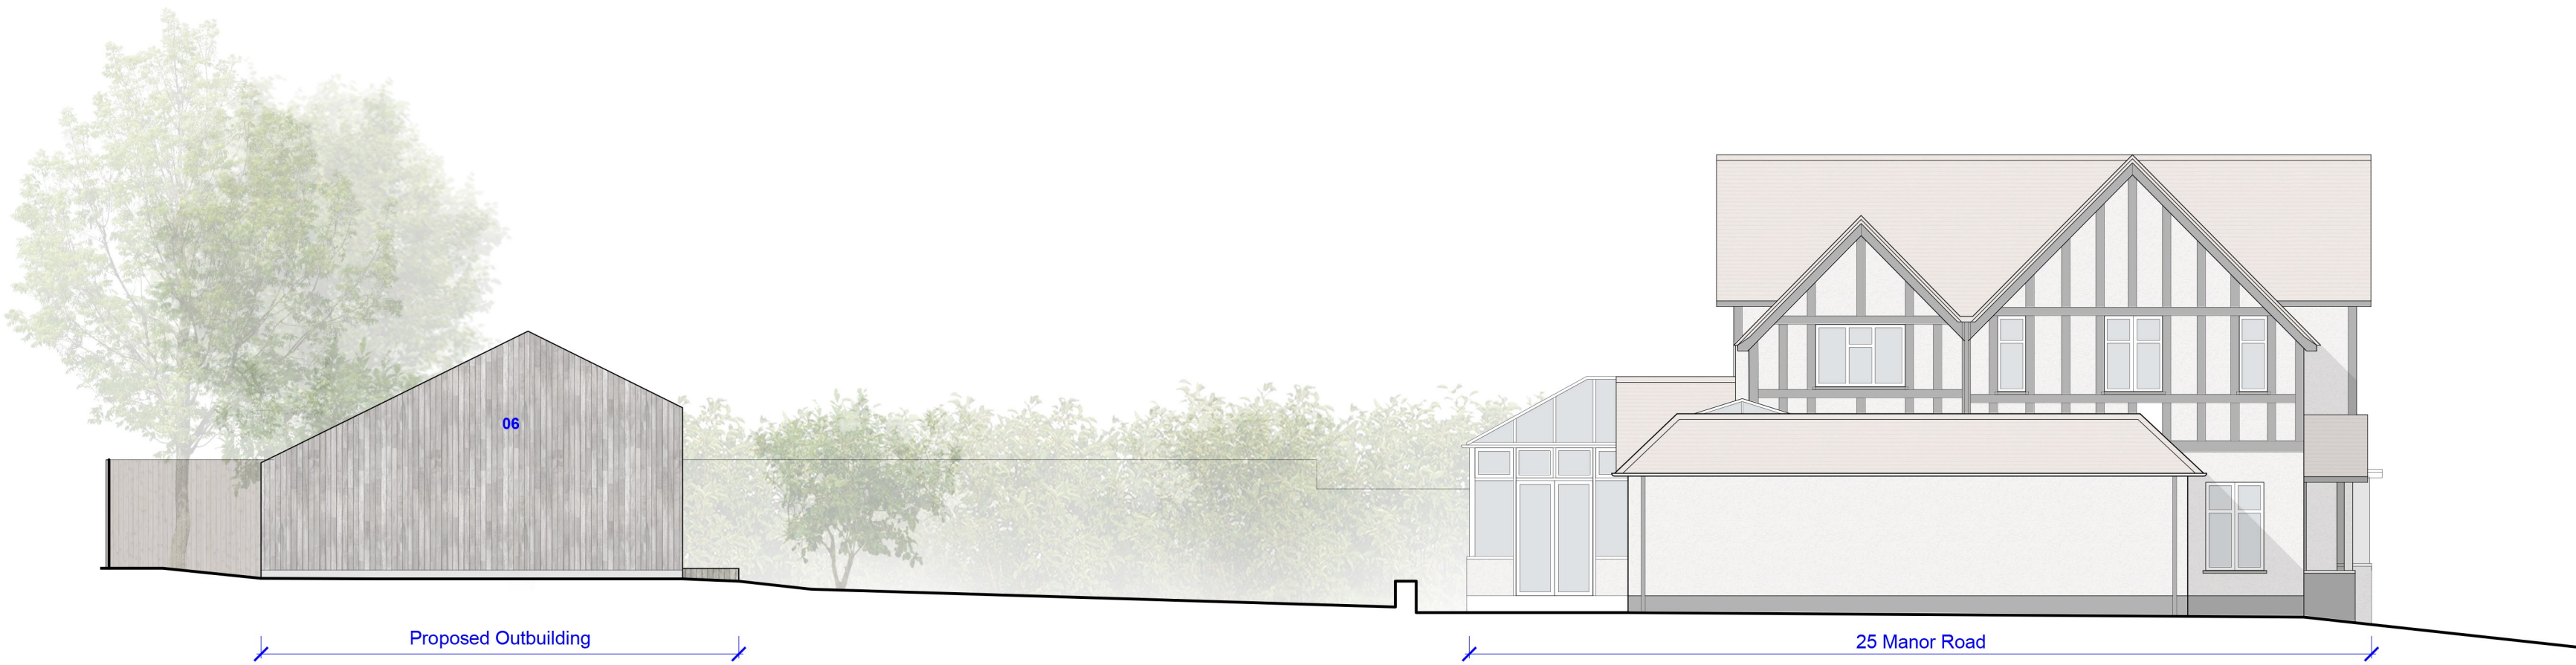

06 PROPOSED EAST CONTEXT ELEVATION  
1:100

--- Area affected by application

Material Key

- 01 Gravel
- 02 Grass
- 03 Paving
- 04 Bark Chippings
- 05 Timber Decking
- 06 Dark Stained Timber Cladding
- 07 Powder Coated Aluminium Glazing
- 08 Metal Cladding

0m 1m 5m 10m

Scale 1:100

Drawing scale may be affected by printing, scanning or copying.

Rev	Description	Date
P2	Planning Issue	29/05/20
P1	Preliminary Issue	21/05/20

## DESIGN STOREY

13 Royal Crescent, Cheltenham, GL50 3DA  
0333 733 1373 hello@design-storey.co.uk

Drawing			
Proposed Floor Plan & Elevations			
Address	Project No.	Drawing No.	Revision
25 Manor Road Ruislip, Middlesex HA4 7LA		2033 P003	P2
Issue	Scale		
PLANNING	1:100 @A1		