



01 PROPOSED FLOOR PLAN  
1:100

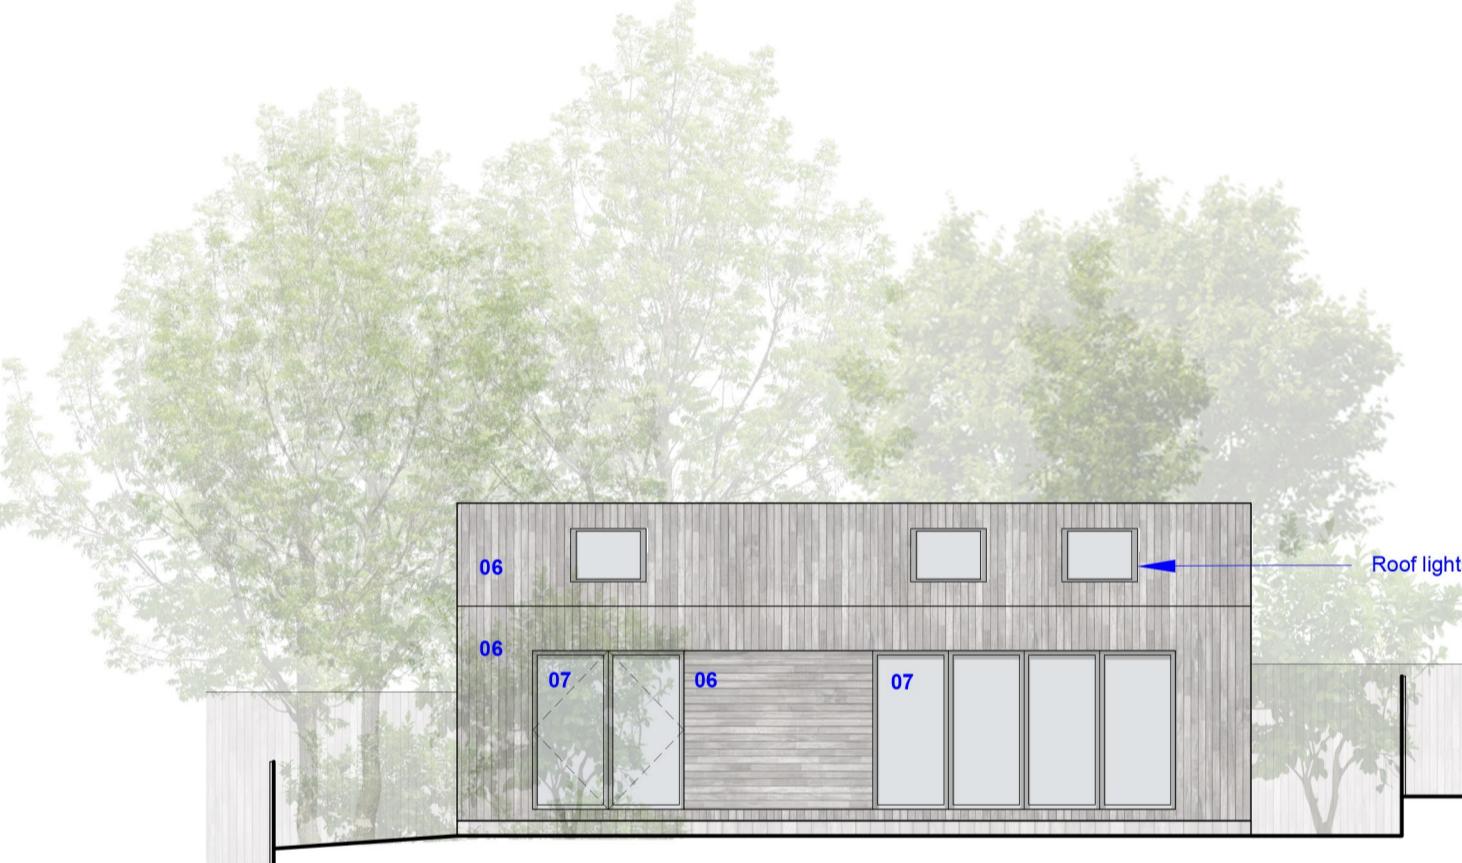

03 PROPOSED NORTH ELEVATION  
1:100

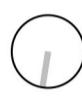


04 PROPOSED WEST ELEVATION  
1:100


--- Area affected by application

Material Key

- 01 Gravel
- 02 Grass
- 03 Paving
- 04 Bark Chippings
- 05 Timber Decking
- 06 Dark Stained Timber Cladding
- 07 Powder Coated Aluminium Glazing

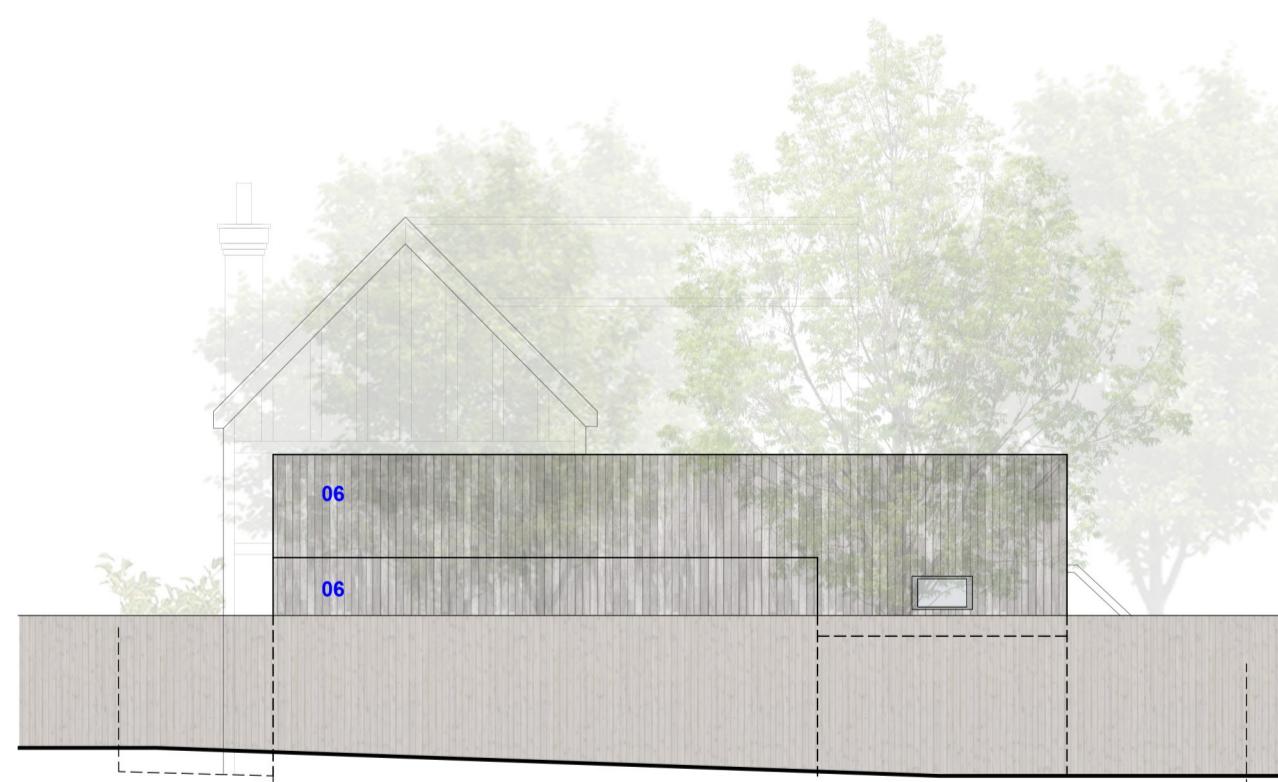

05 PROPOSED SOUTH ELEVATION  
1:100

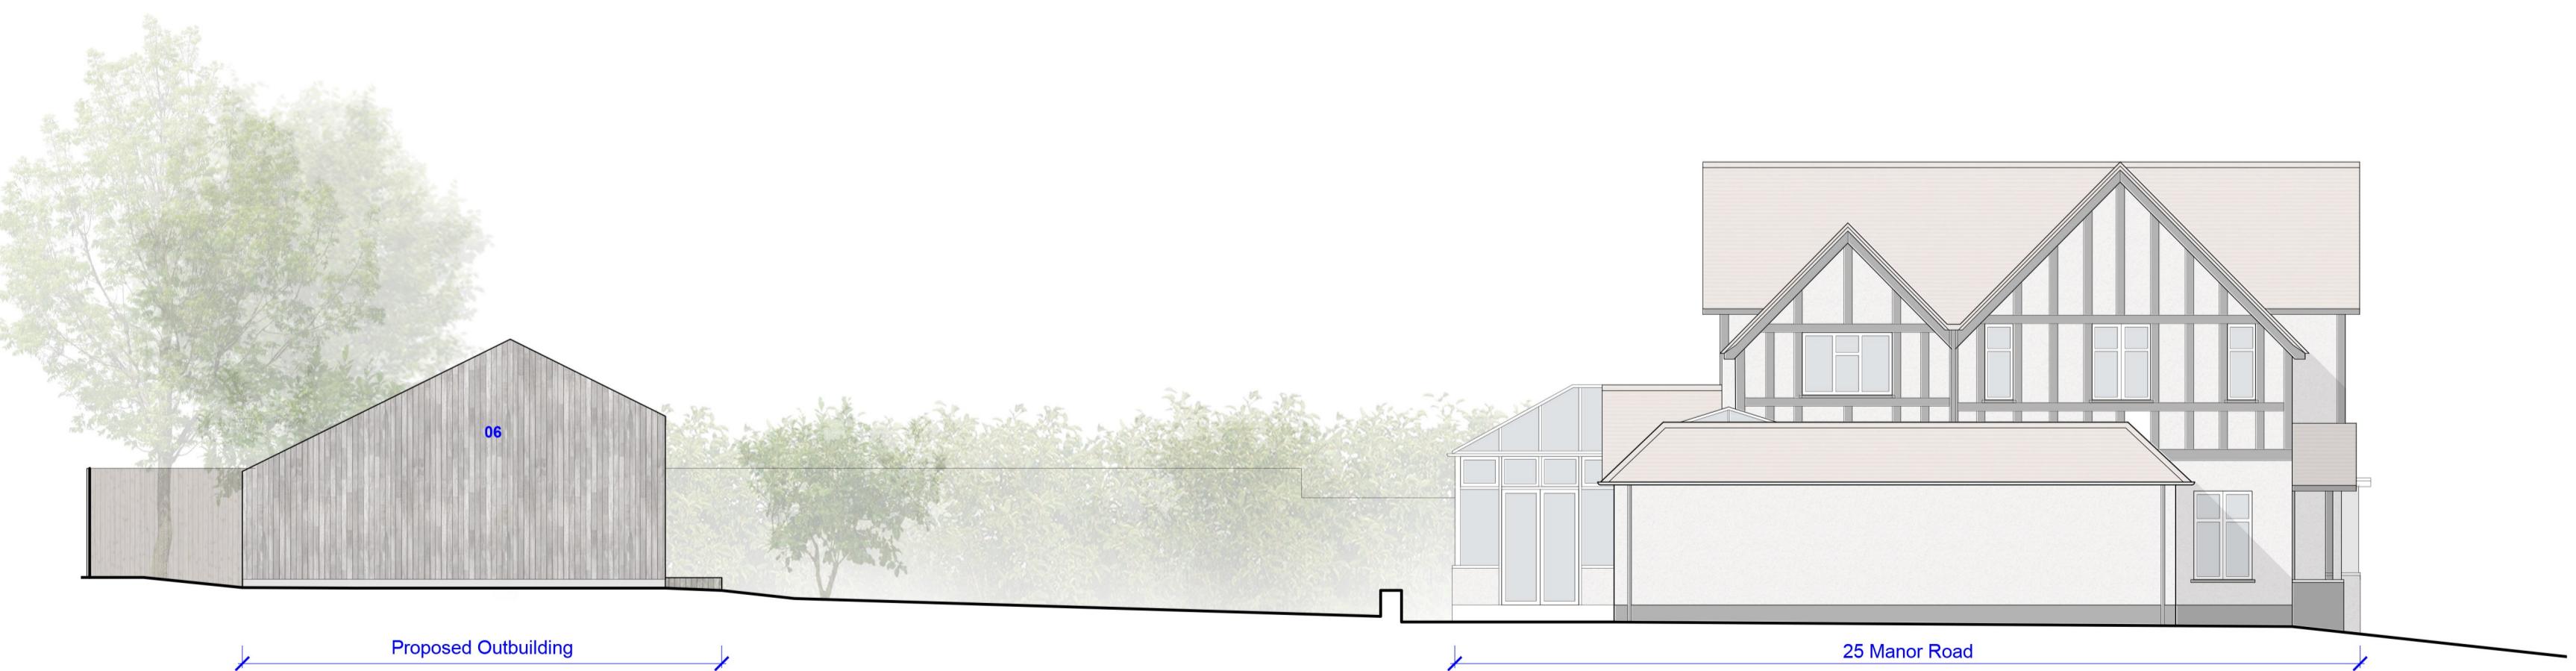

06 PROPOSED EAST CONTEXT ELEVATION  
1:100

0m 1m 5m 10m  
Scale 1:100  
Drawing scale may be affected by printing, scanning or copying.

Rev	Description	Date
P3	Amendments to Planning Issue	21/07/20
P2	Planning Issue	29/05/20
P1	Preliminary Issue	21/05/20

**DESIGN  
STOREY**  
13 Royal Crescent, Cheltenham, GL50 3DA  
0333 733 1373 hello@design-storey.co.uk

Drawing  
Proposed Floor Plan & Elevations  
Address  
25 Manor Road  
Ruislip, Middlesex  
HA4 7LA  
Project No.  
Drawing No.  
Revision  
Issue  
PLANNING  
2033 P003 P3  
Scale  
1:100 @A1