


01 PROPOSED FLOOR PLAN
1:100




03 PROPOSED NORTH ELEVATION
1:100



04 PROPOSED WEST ELEVATION
1:100

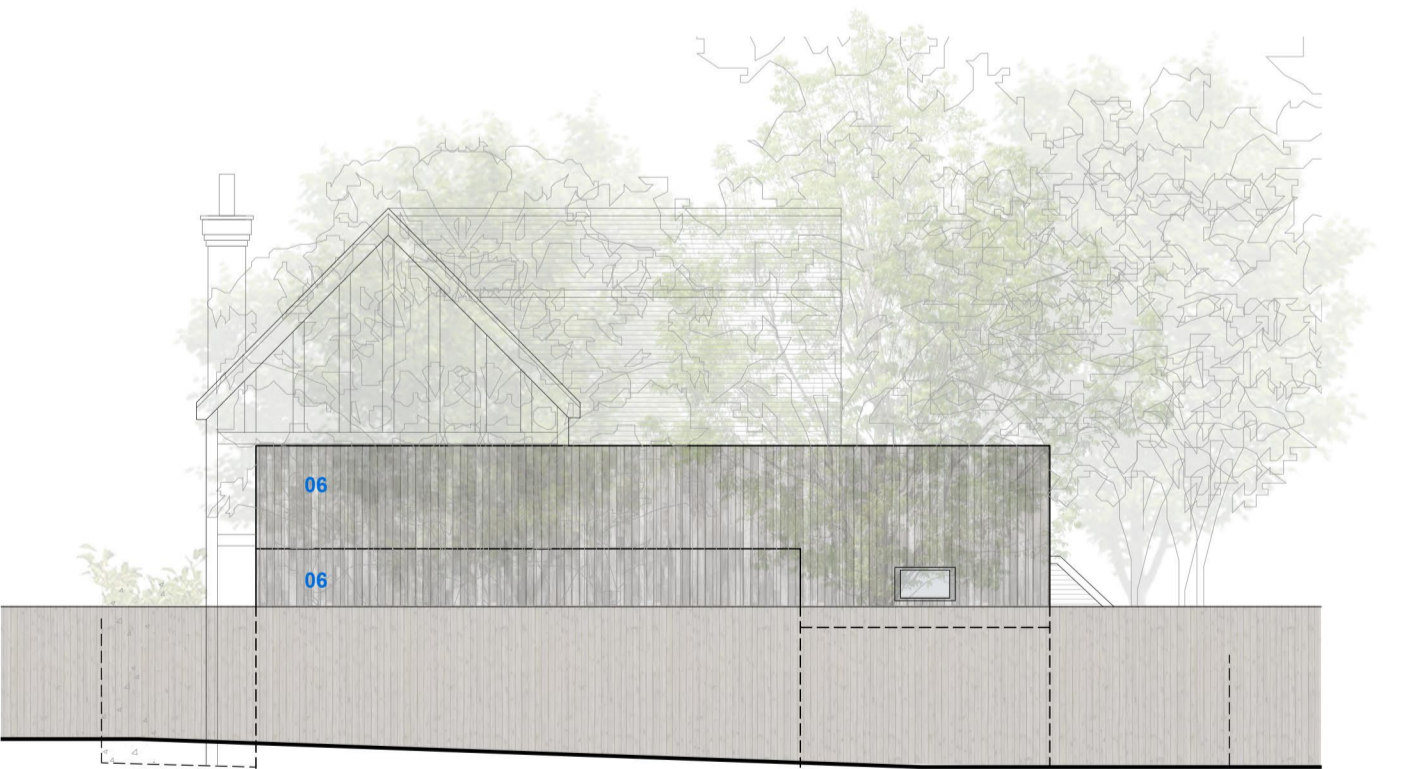

05 PROPOSED SOUTH ELEVATION
1:100

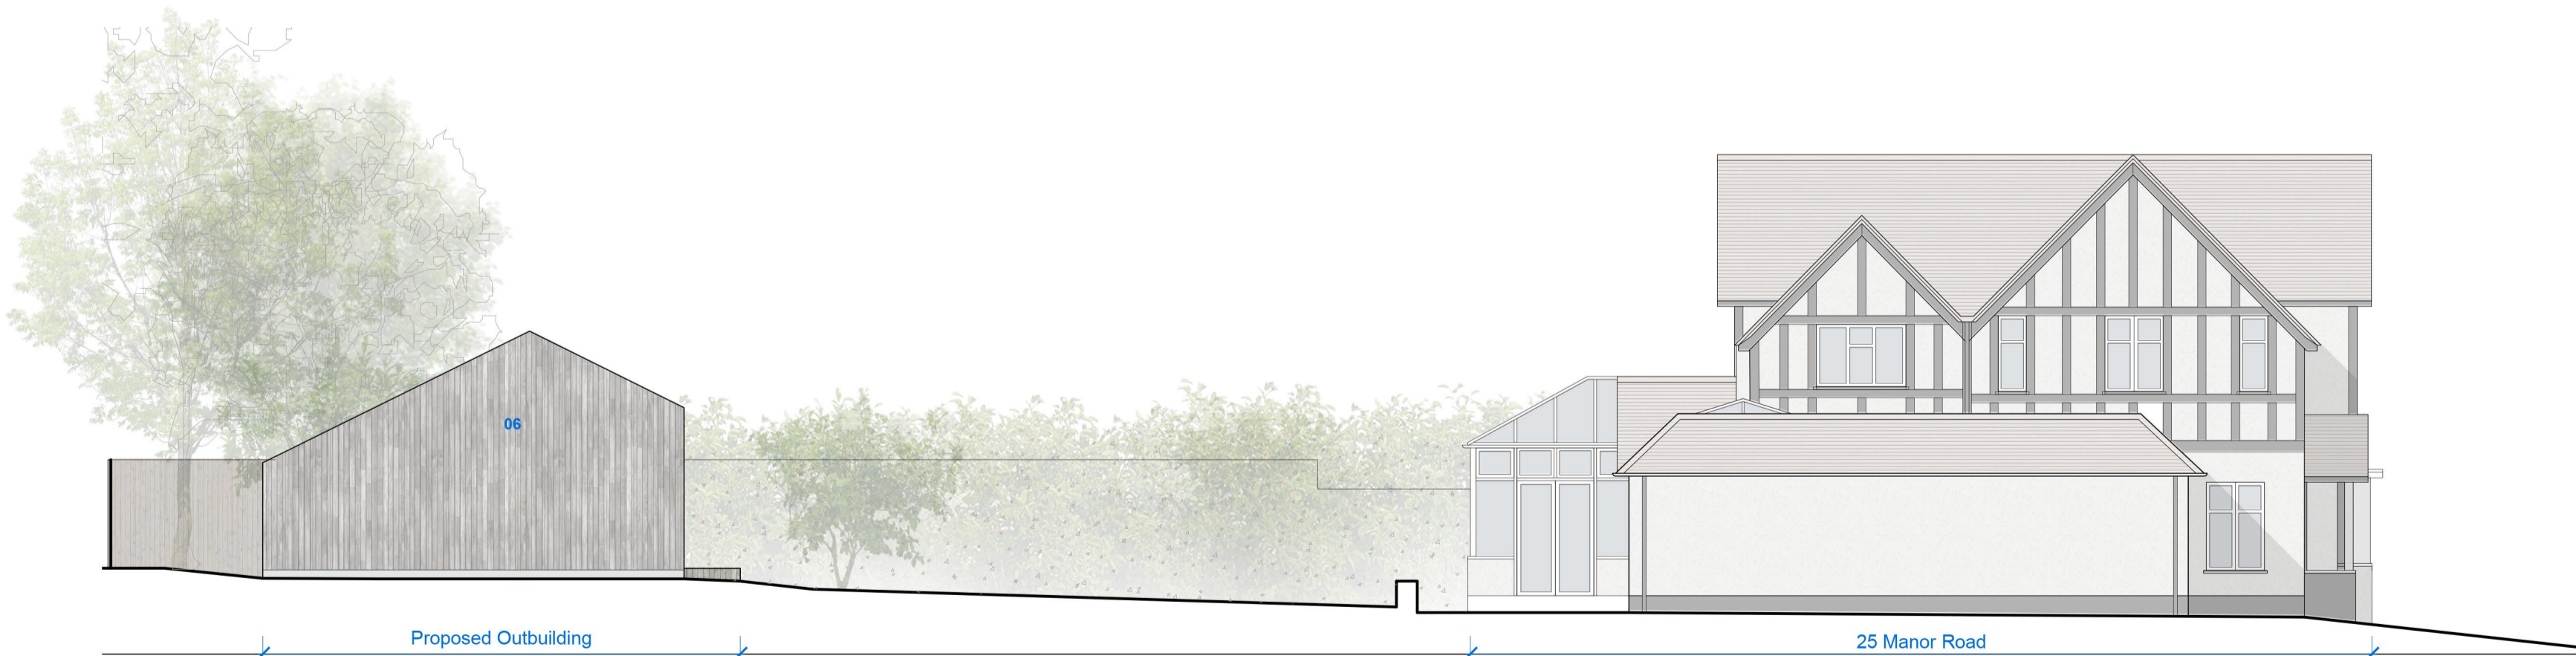

06 PROPOSED EAST CONTEXT ELEVATION
1:100

Area affected by application

Material Key

- 01 Gravel
- 02 Grass
- 03 Paving
- 04 Bark Chippings
- 05 Timber Decking
- 06 Dark Stained Timber Cladding
- 07 Powder Coated Aluminium Glazing

0m 1m 5m 10m

Scale 1:100

Drawing scale may be affected by printing, scanning or copying.

Rev	Description	Date
P4	Planning Resubmission	20/02/24
P3	Amendments to Planning Issue	21/07/20
P2	Planning Issue	29/05/20
P1	Preliminary Issue	21/05/20

DESIGN
STOREY

13 Royal Crescent, Cheltenham, GL50 3DA
0333 733 1373 hello@design-storey.co.uk

Drawing

Proposed Floor Plan & Elevations

Address	Project No.	Drawing No.	Revision
25 Manor Road Ruislip, Middlesex HA4 7LA	2033	P003	P4
Issue	PLANNING	Scale	1:100 @A1