




PROPOSED SIDE ELEVATION

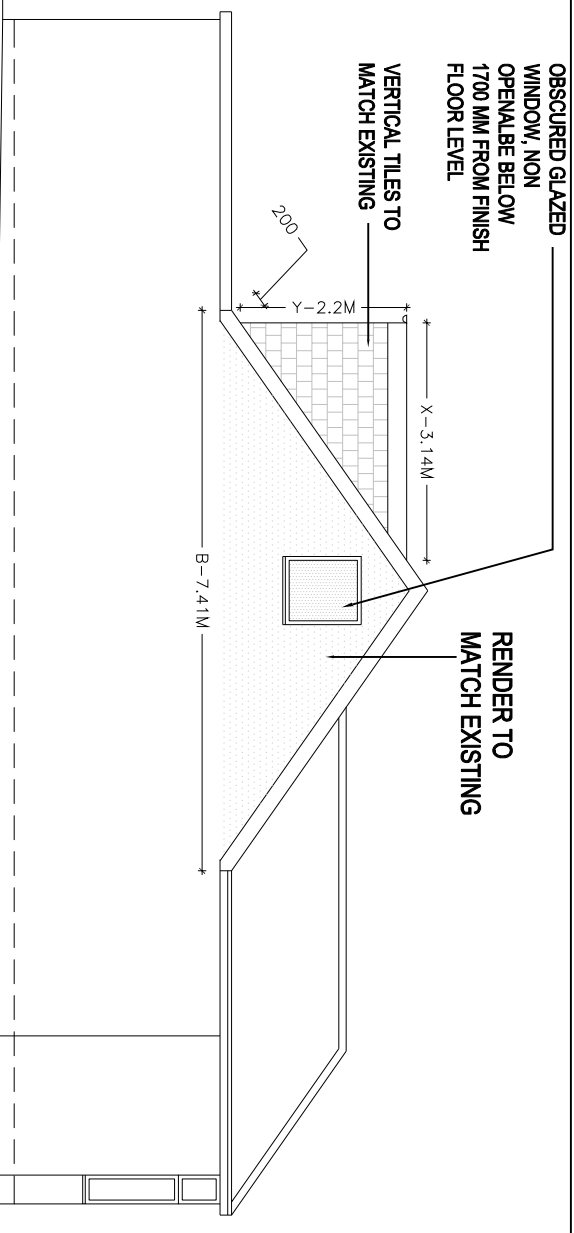

PROPOSED ANOTHER SIDE ELEVATION

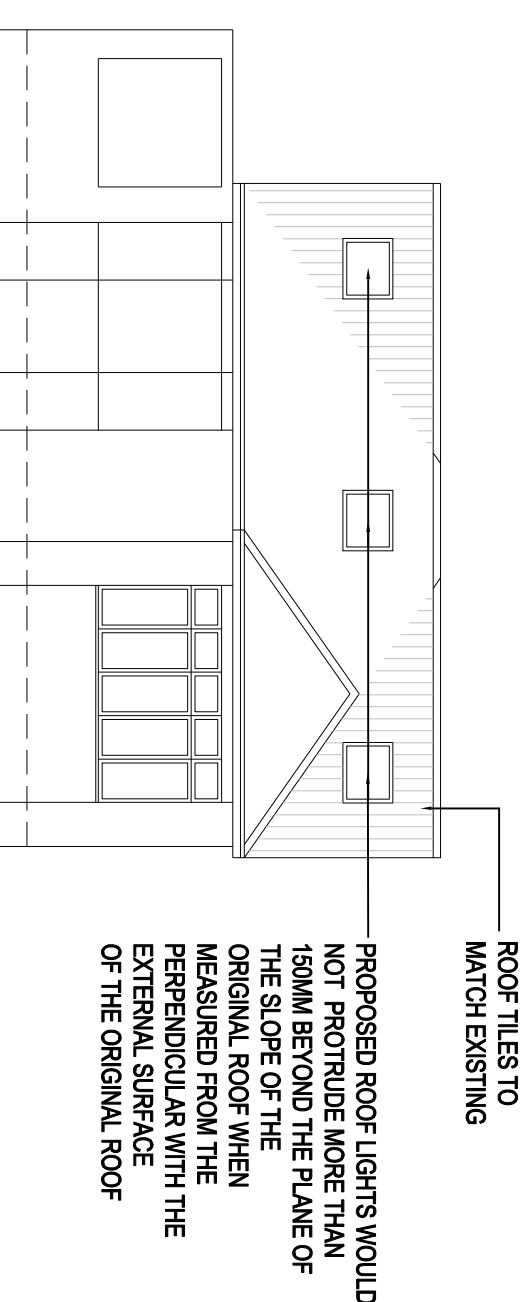

PROPOSED FRONT ELEVATION

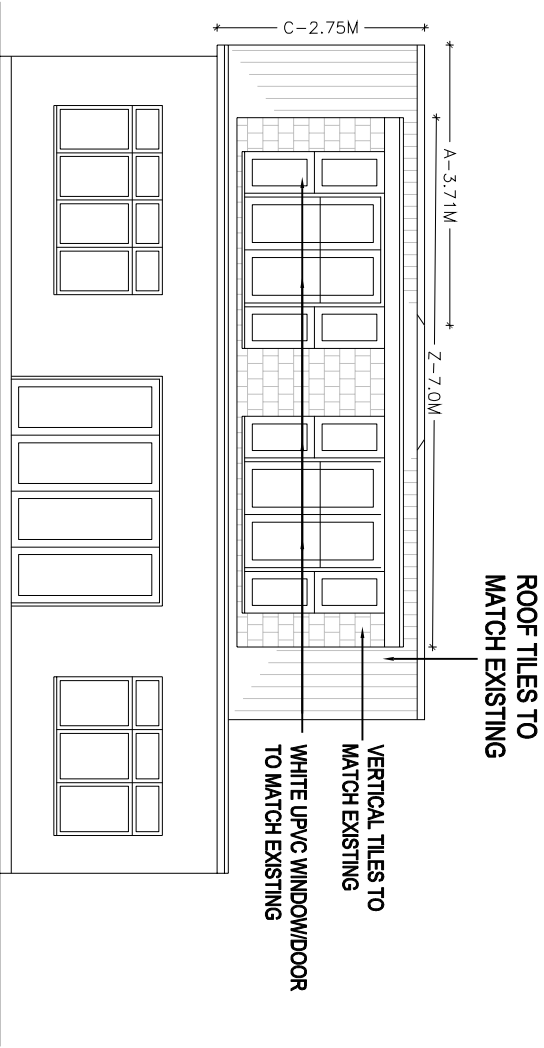

PROPOSED REAR ELEVATION

PROPOSED ROOF LIGHTS WOULD NOT PROTRUDE MORE THAN 150MM BEYOND THE PLANE OF THE SLOPE OF THE ORIGINAL ROOF WHEN MEASURED FROM THE PERPENDICULAR WITH THE EXTERNAL SURFACE OF THE ORIGINAL ROOF

PROPOSED MATERIALS USED IN ANY EXTERIOR WORK WOULD BE OF A SIMILAR APPEARANCE TO THOSE USED IN THE CONSTRUCTION OF THE EXTERIOR OF THE EXISTING DWELLING HOUSE

PROPOSED WINDOW TO FLANK ELEVATION TO BE OBSCURED GLAZED AND NON OPENALBE BELOW 1700MM FROM FINISH FLOOR LEVEL

HIPPED TO GABLE - 1/6 X A X B X C

= 1/6 X 3.71M X 7.41M X 2.75M

= 12.60 M³

DOUBLE HIPPED TO GABLE = 2X12.60 M³= 25.20 M³

DORMER - 1/2 x X x Y x Z

= 1/2 X 3.14M X 2.2M X 7.0M

= 24.18 SQ.MT

TOTAL = 25.20 M³ + 24.18 M³

= 49.38 M³ < 50.00 M³



CRAFTED SPACES

ARCHITECTURE + URBANISUM

DESIGNING WITH SOCIAL, ECONOMIC & ENVIRONMENTAL SUSTAINABILITY

(M) 07973988297

Applicant:  
MR SANDEEP SHETTY

Job Title:  
77 HILLSIDE ROAD, NORTHWOOD, HA6 1PZ

Drawing Title:  
PROPOSED ELEVATIONS

Scale: 1:100	Drawing No.	Print Size	Revision
Date: 24/05/2022	LD-2238-06	A3	

Drawing Status  
FOR LAWFUL DEVELOPMENT