


Existing Site Location Plan

1:1250 0 10 50 100 125
A3

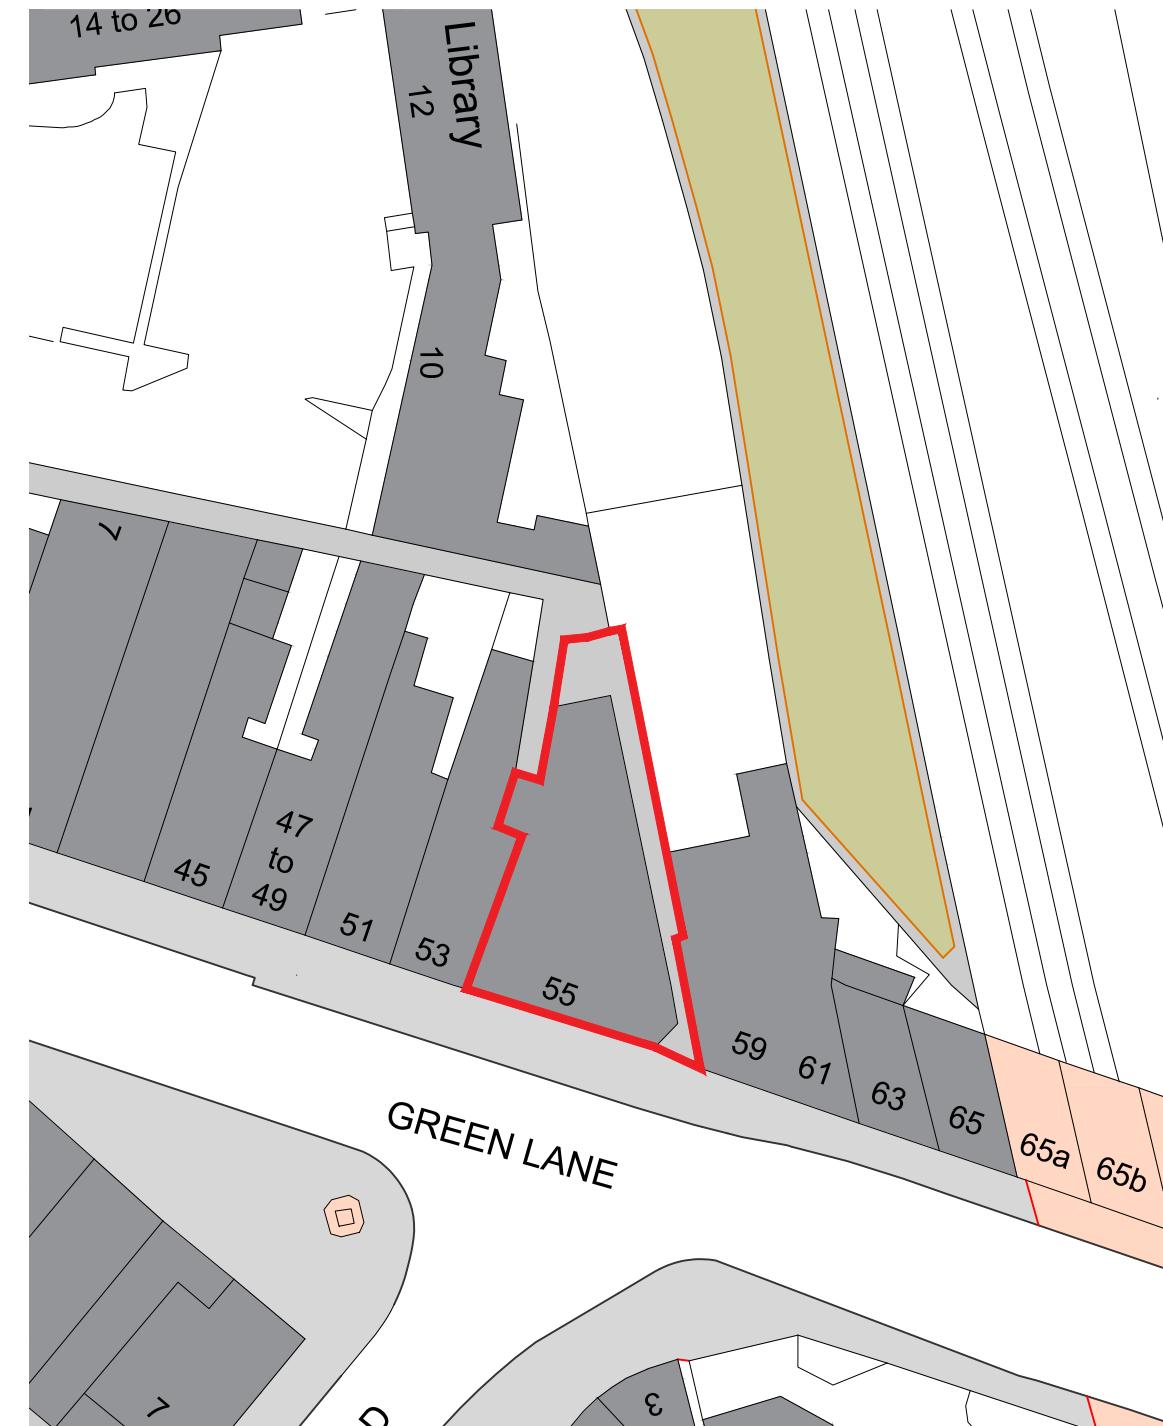

Existing Block Plan

01	<p>General Notes</p> <p>1 This drawing is prepared solely for design and planning submission purposes. It is not intended or suitable for either Building Regulations or Construction purposes and should not be used for such.</p> <p>2 Setting-out is based on outline survey only. All dimensions to be checked on site prior to construction/ordering</p> <p>3 Unless shown otherwise all dimensions are to structural surfaces and are in mm.</p> <p>4 Unless shown refer to internal door schedule for door size. Door opening to be set out to give full specified architrave either side.</p> <p>5 Refer to drawing number.</p> <p>6 Any discrepancies between the Engineer's and Architect's drawings must be verified with the architect</p>	Rev	Date	Description	By	Chkd	Client	The Farm Restaurant & Bar	Project	Advertisement Application	 North	t: 07904 119 951 e: info@omni-architecture.co.uk www.omni-architecture.co.uk			
							Site	55 Green Lane, Northwood HA6, 3AG	Drawing Title	Existing Site Location Plan	Date Sept 23'	Scale Shown	Status Planning	8127 - 001	Revision



1:100 0 1 2 5 10
A3

1:50 0 1 2 4 5 n
A3




Existing Elevation 2 - 1:100

Existing Elevation 2 - 1:50



Proposed Elevation 1 (as existing)

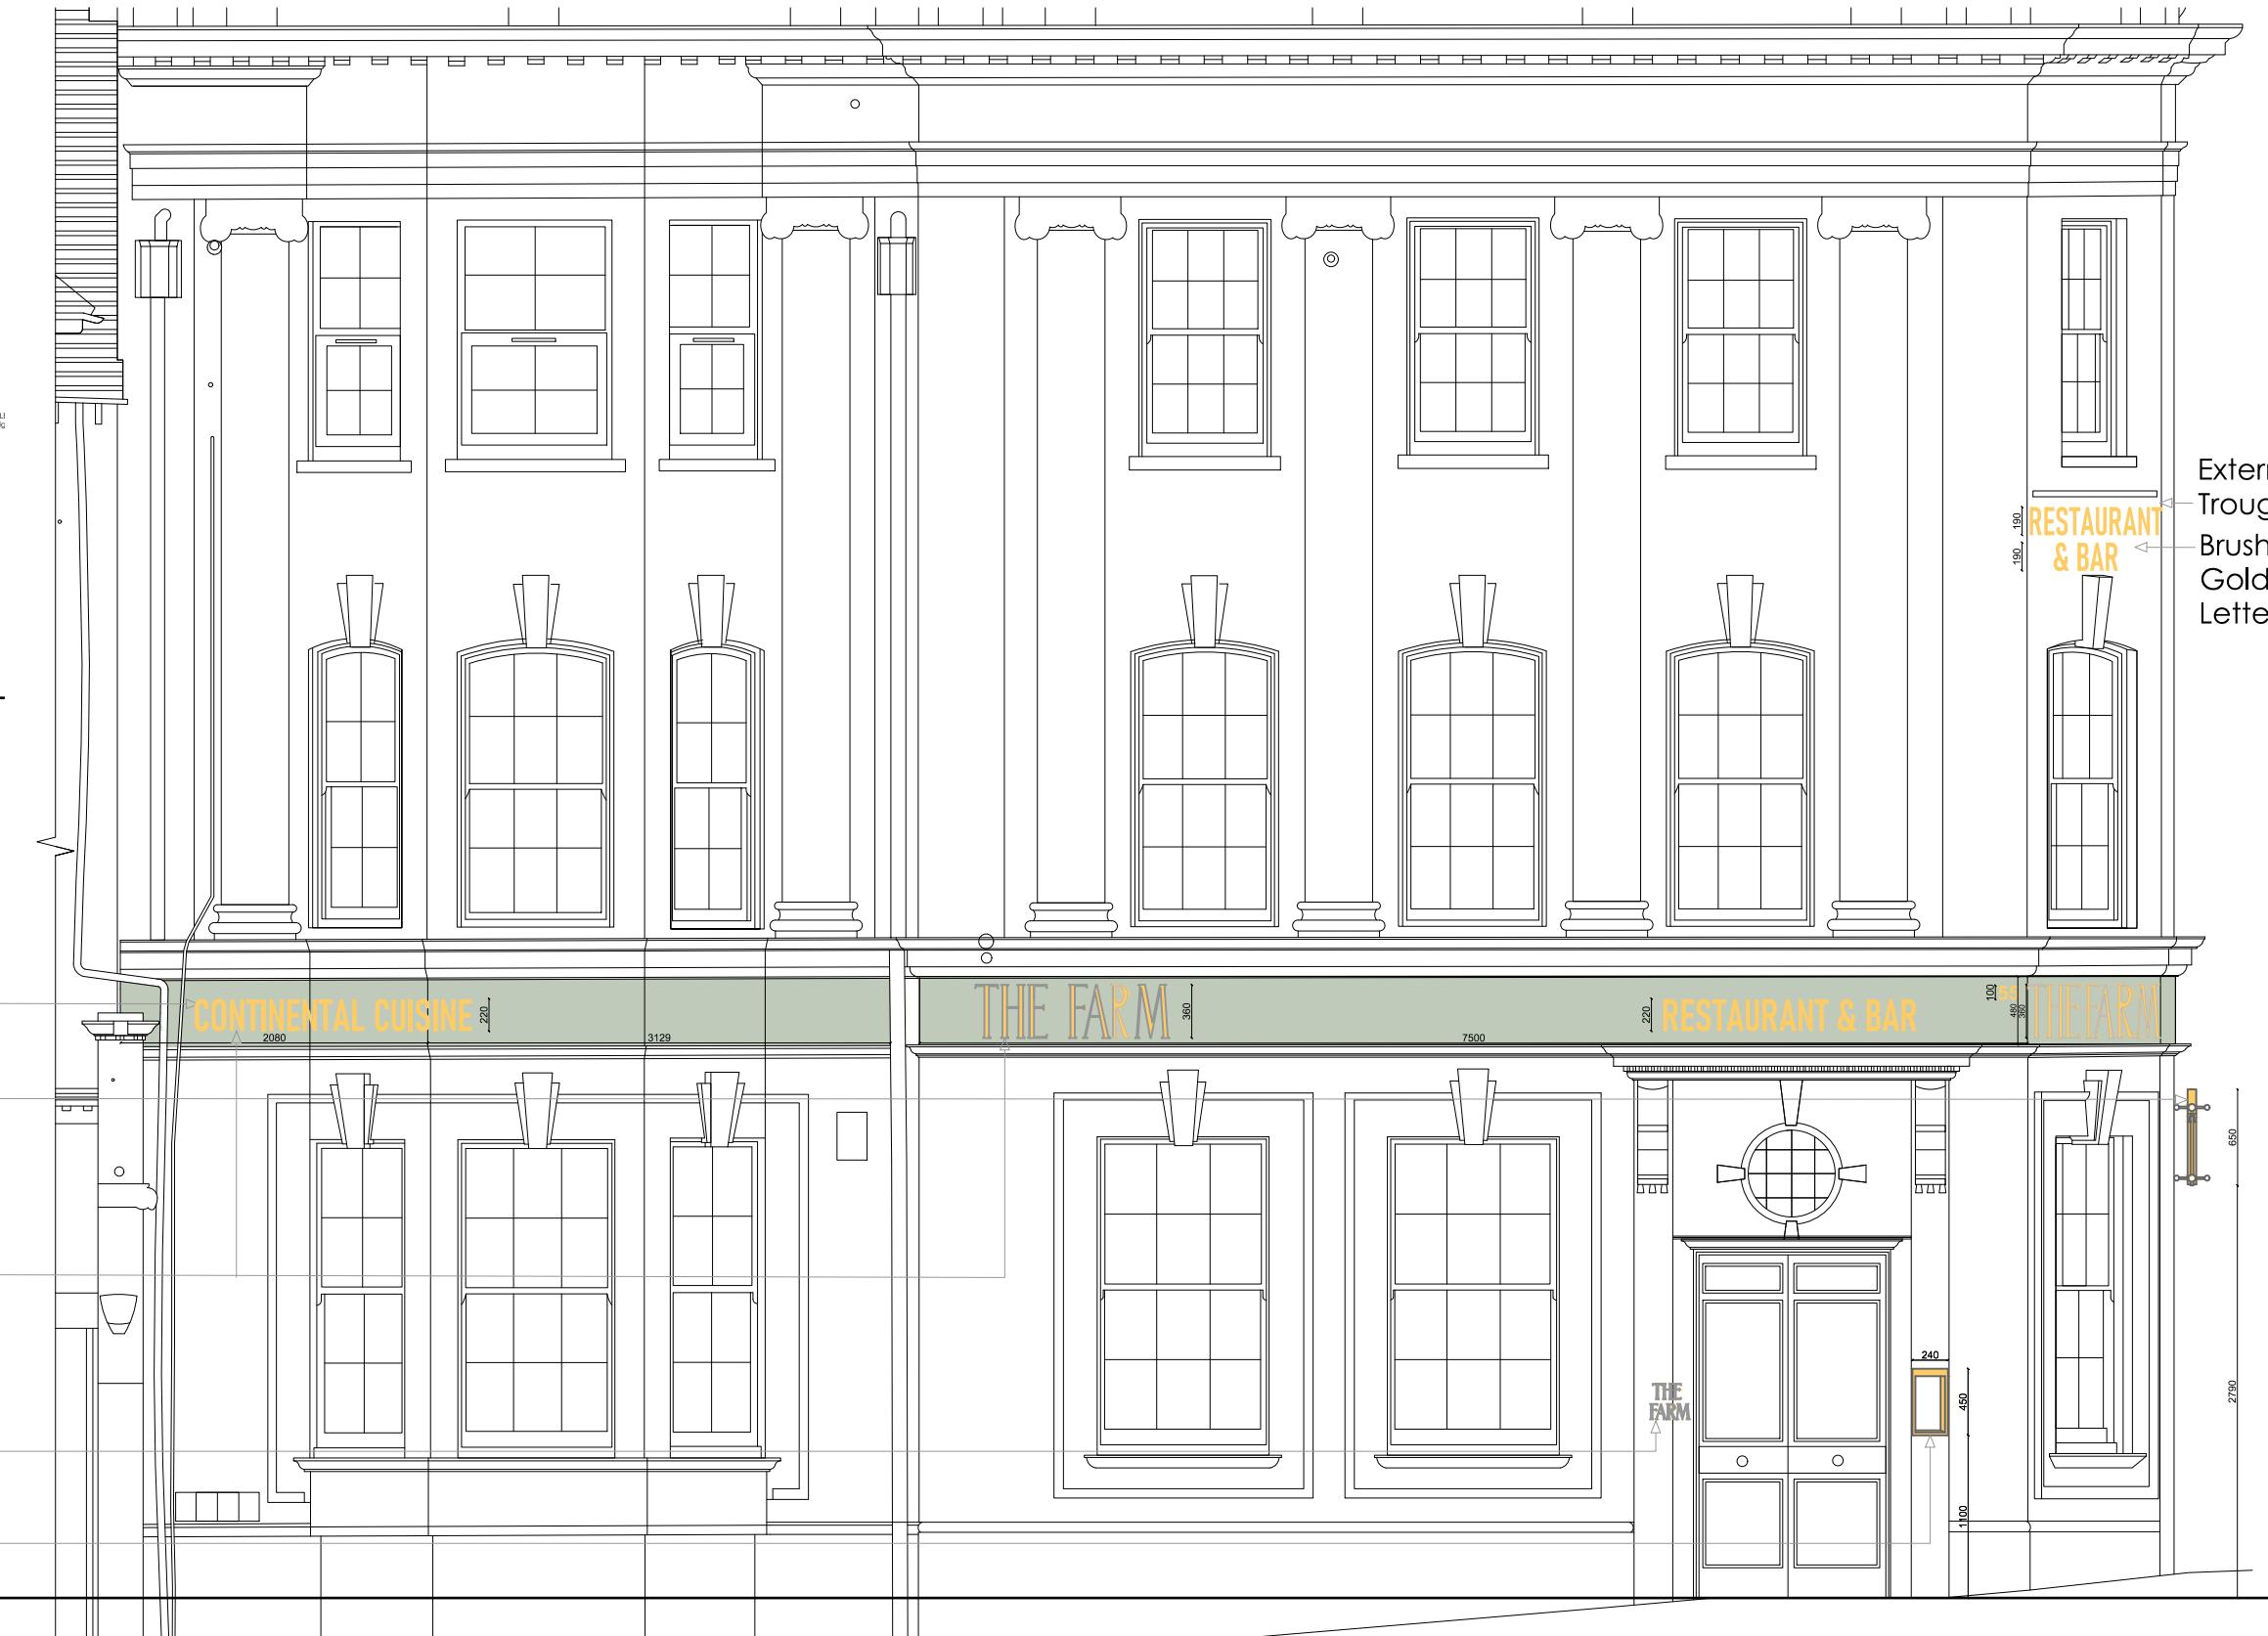

Side view of projecting sign. Refer to drawing 212 for further information

Stainless Steel Build-up

Stainless Steel Build-up

Existing Menu box existing
internally illuminated
to be retained

Proposed Elevation 1 (as existing)



Proposed Elevation 2

05	<p>General Notes</p> <ul style="list-style-type: none">1 This drawing is prepared solely for design and planning submission purposes. It is not intended or suitable for either Building Regulations or Construction purposes and should not be used for such.2 Setting-out is based on outline survey only. All dimensions to be checked on site prior to construction/ordering.3 Unless shown otherwise all dimensions are to structural surfaces and are in mm.4 Unless shown refer to internal door schedule for door size. Door opening to be set out to give full specified architrave either side.5 Refer to drawing number.6 Any discrepancies between the Engineer's and Architect's drawings must be verified with the architect
----	--


External LED Trough Light

Brushed Gold Letters

Aluminium Composit Panel
100mm , sage green H-600mm
to be retained

Stainless Steel Build-up

Static projecting sign


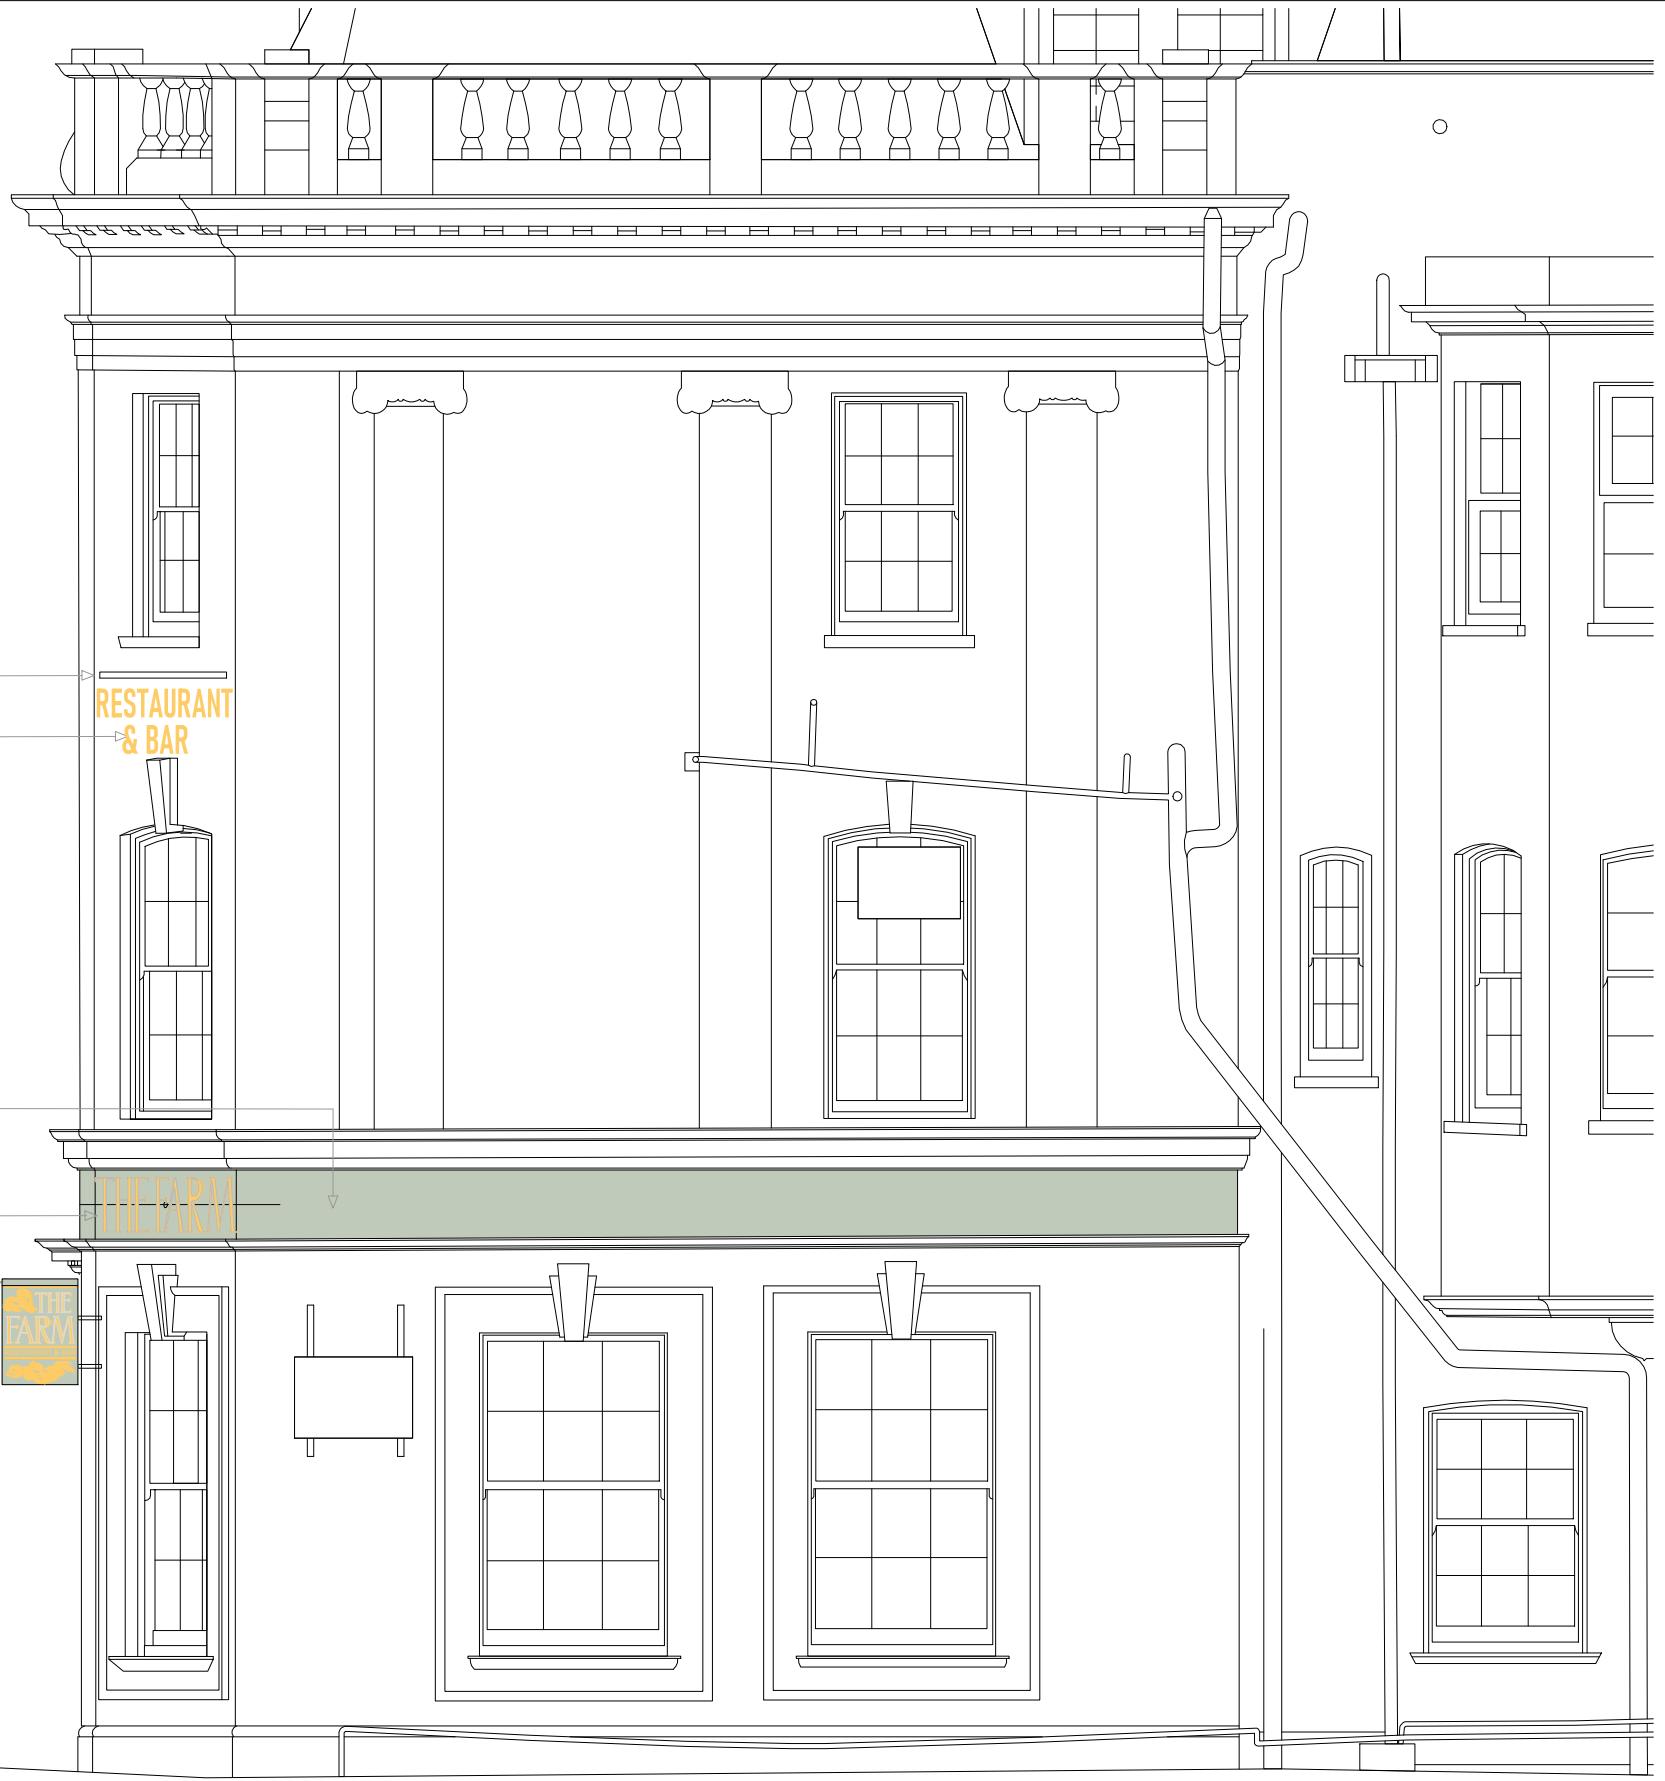


Proposed Elevation 2

1:50 A3




OMNI
ARCHITECTURE

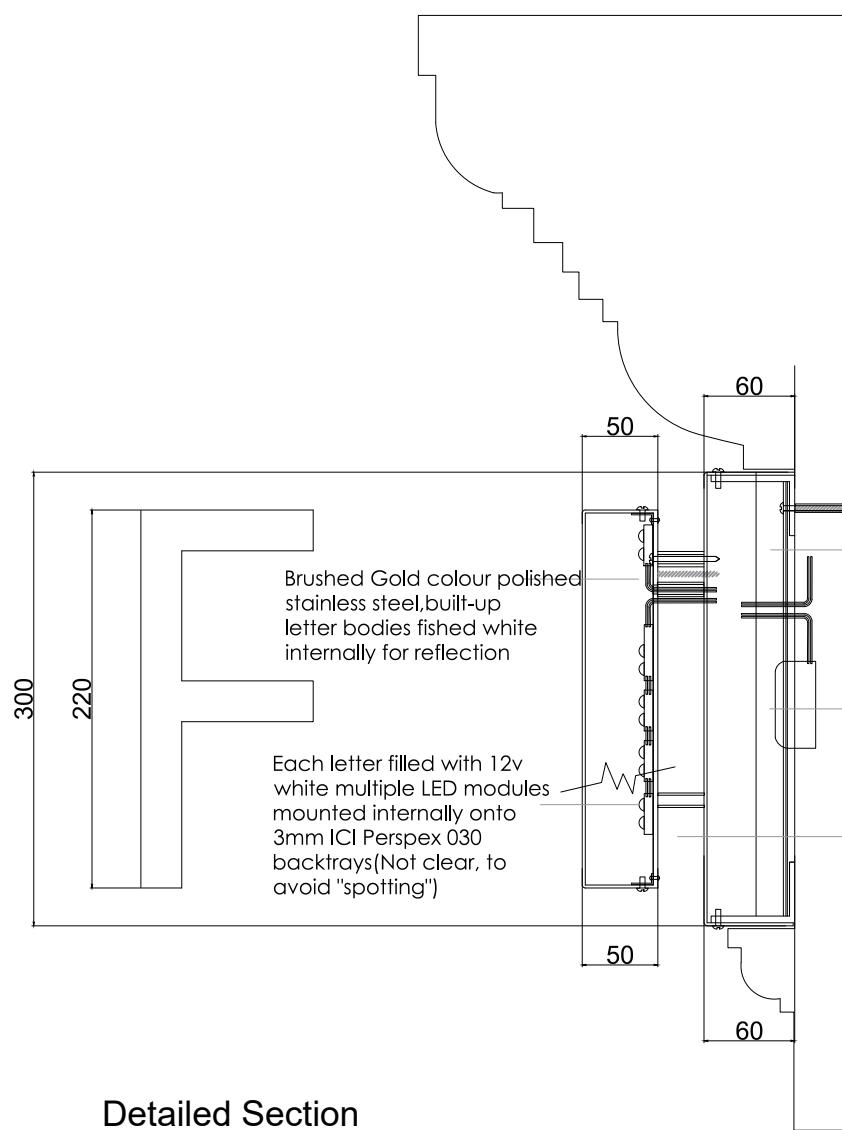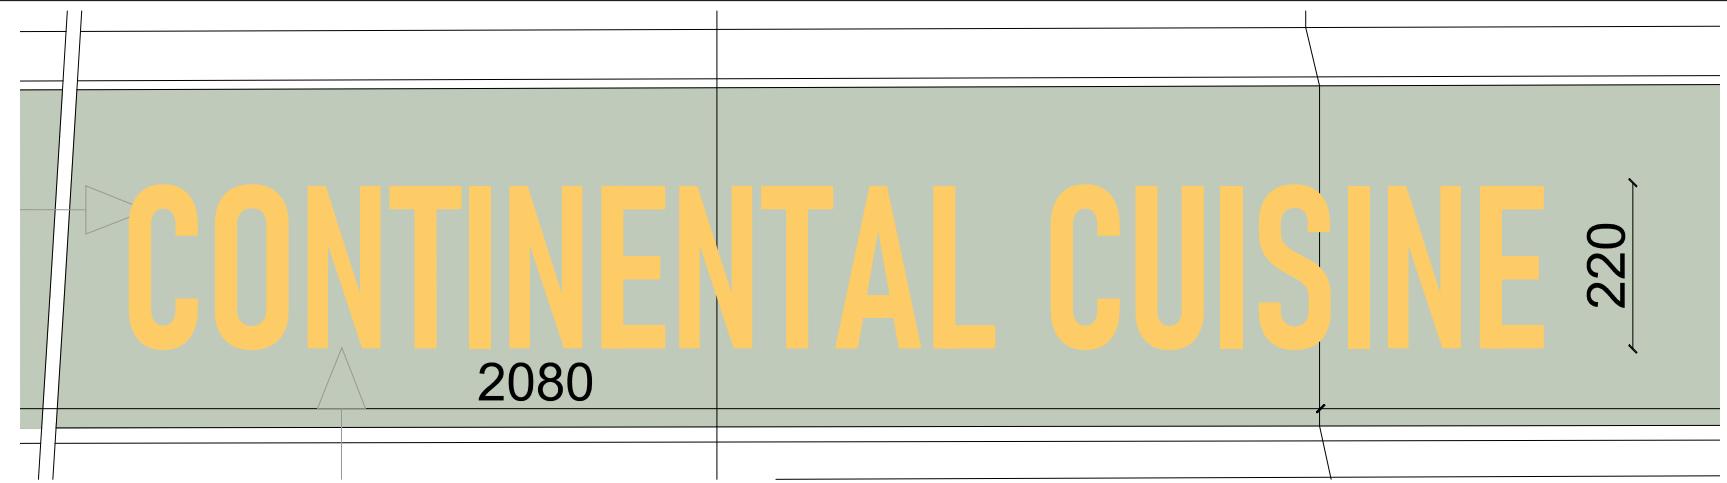

Detailed Section

Proposed Elevation 2

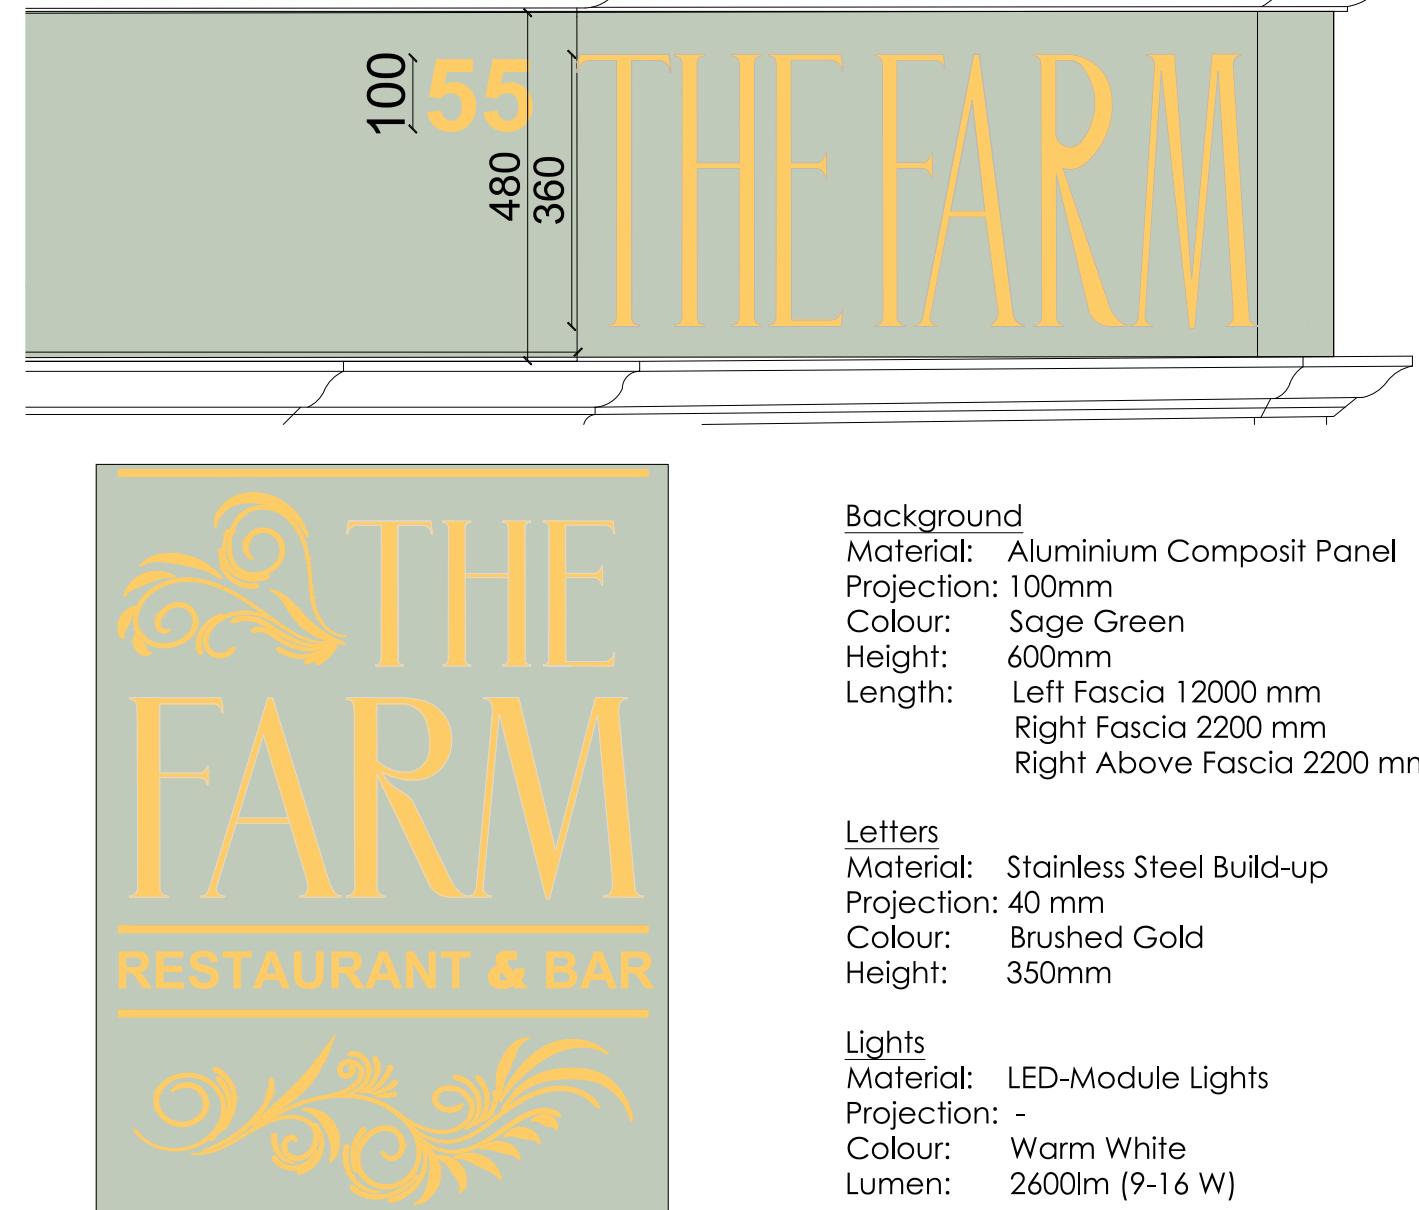

Background

Material: Aluminium Composit Panel
 Projection: 100mm
 Colour: Sage Green
 Height: 600mm
 Length: Left Fascia 12000 mm
 Right Fascia 2200 mm
 Right Above Fascia 2200 mm

Letters

Material: Stainless Steel Build-up
 Projection: 40 mm
 Colour: Brushed Gold
 Height: 350mm

Lights

Material: LED-Module Lights
 Projection: -
 Colour: Warm White
 Lumen: 2600lm (9-16 W)

1:50 0 1 2 4 5 m
 A3

06	General Notes						Client	Project	t: 07904 119 951 e: info@omni-architecture.co.uk www.omni-architecture.co.uk	
	1	This drawing is prepared solely for design and planning submission purposes. It is not intended or suitable for either Building Regulations or Construction purposes and should not be used for such.								
	2	Setting-out is based on outline survey only. All dimensions to be checked on site prior to construction/ordering.					Site	Advertisement Application		
	3	Unless shown otherwise all dimensions are to structural surfaces and are in mm.					55 Green Lane, Northwood HA6, 3AG			
	4	Unless shown refer to internal door schedule for door size. Door opening to be set out to give full specified architrave either side.					Drawing Title	Date	Scale	Status
	5	For planning approval only.					Proposed Elevation 2	Sept 23'	1:100 @ A3	Planning
	6	Any discrepancies between the Engineer's and Architect's drawings must be verified with the architect.						8127 - 211		Revision