


NOTE : EXTRACTION DESIGN TO BE READ IN CONJUNCTION WITH SPECIFICATION DOCUMENT

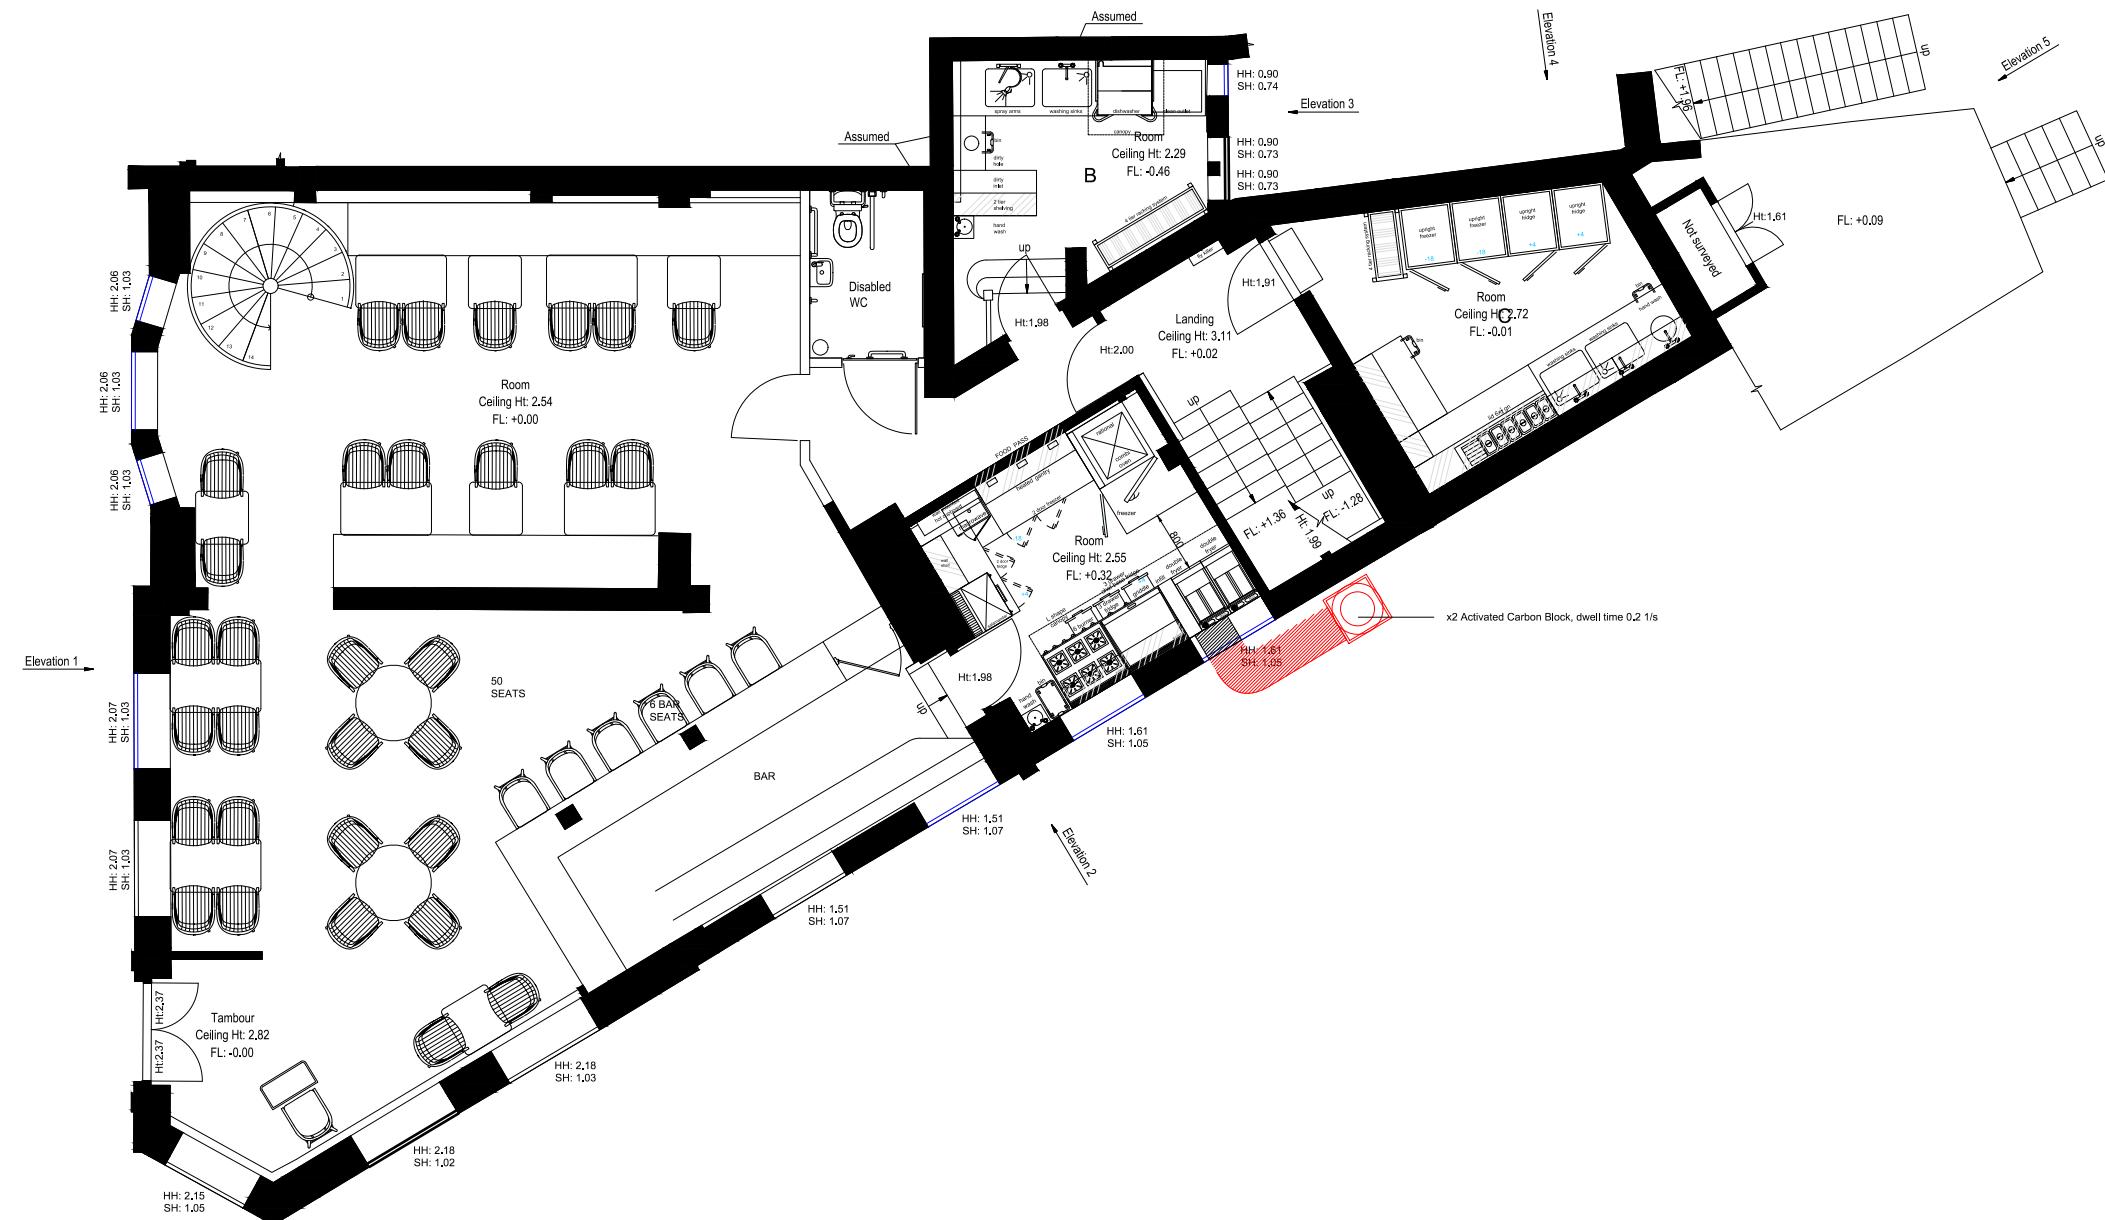

Proposed Ground Floor Plan

1:100 0 1 2 5
A3

10 m

11	General Notes	Rev	Date	Description	By	Chkd	Client	Project	Drawing Title	Date	Scale	Status	8127 - 201	Revision	
	<p>1 This drawing is prepared solely for design and planning submission purposes. It is not intended or suitable for either Building Regulations or Construction purposes and should not be used for such.</p> <p>2 Setting-out is based on outline survey only. All dimensions must be checked on site prior to construction/ordering.</p> <p>3 Unless shown otherwise all dimensions are to structural surfaces and are in mm.</p> <p>4 Unless shown refer to internal door schedule for door size. Door opening to be set out to give full specified architrave either side.</p> <p>5 Refer to drawing number.</p> <p>6 Any discrepancies between the Engineer's and Architect's drawings must be verified with the architect</p>						The Farm Restaurant & Bar Ltd	Change of use from Bank to Restaurant							
							Site	55 Green Lane, Northwood HA6, 3AG	Drawing Title	Sept 23'	1:100 @ A3	Planning			