


NOTE : EXTRACTION DESIGN TO BE READ IN CONJUNCTION WITH SPECIFICATION DOCUMENT

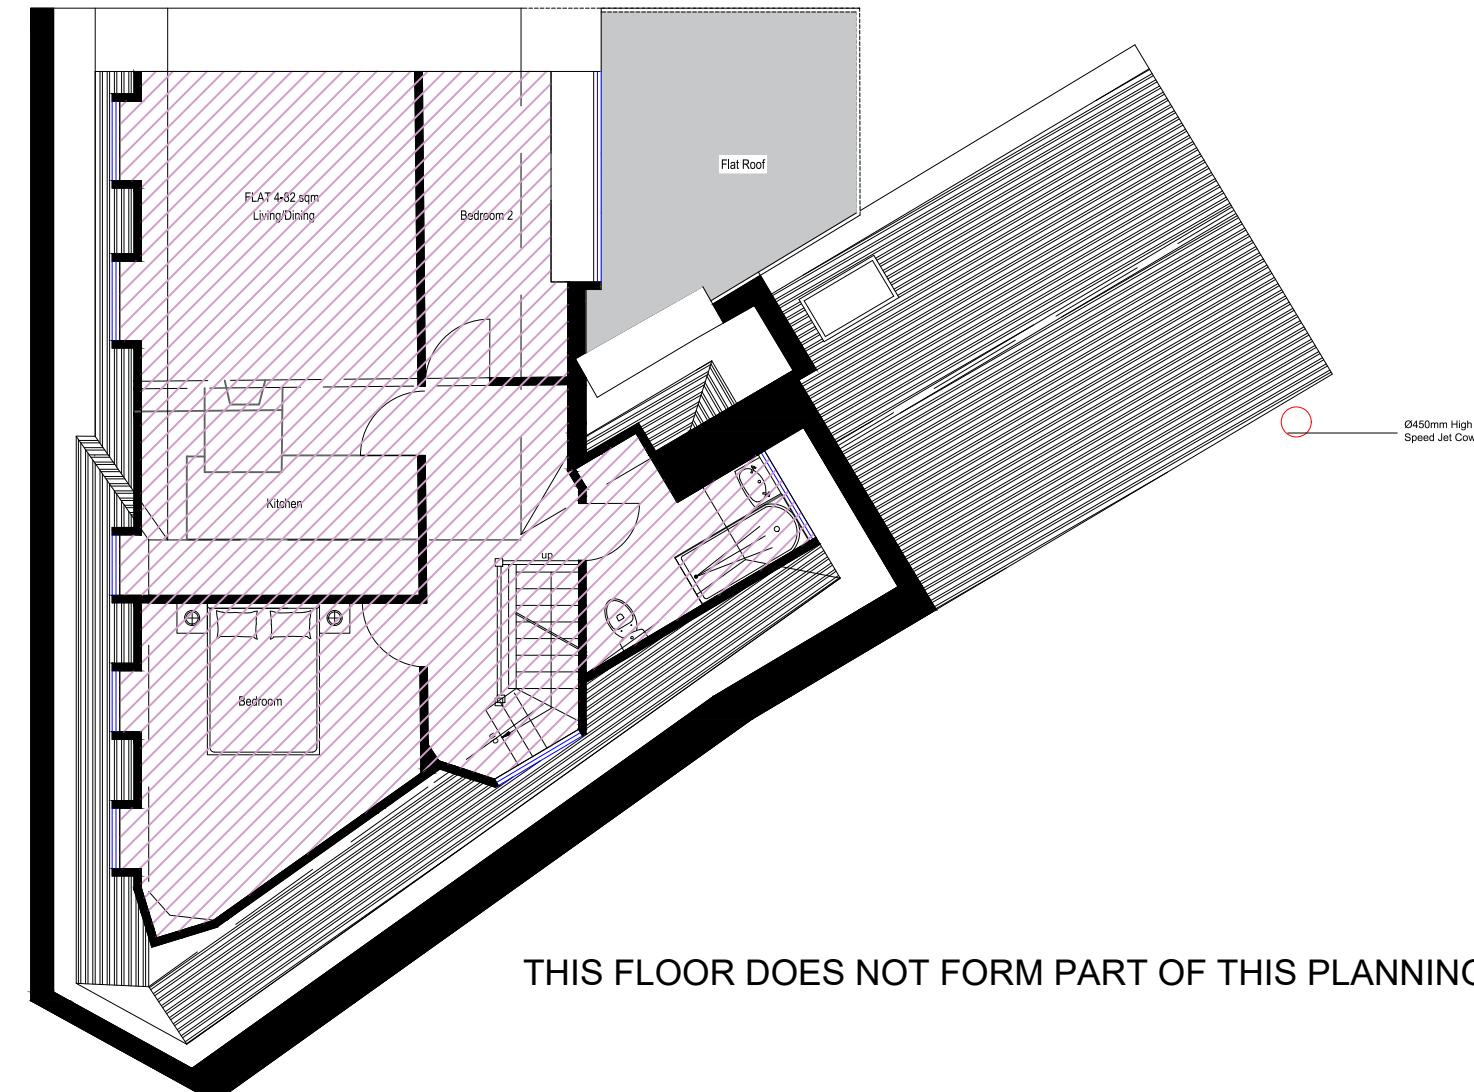

Proposed Loft Plan (as existing)

THIS FLOOR DOES NOT FORM PART OF THIS PLANNING APPLICATION

14	<p>General Notes</p> <p>1 This drawing is prepared solely for design and planning submission purposes. It is not intended or suitable for either Building Regulations or Construction purposes and should not be used for such.</p> <p>2 Setting-out is based on outline survey only. All dimensions be checked on site prior to construction/ordering.</p> <p>3 Unless shown otherwise all dimensions are to structural surfaces and are in mm.</p> <p>4 Unless shown refer to internal door schedule for door size. Door opening to be set out to give full specified architrave either side.</p> <p>5 Refer to drawing number.</p> <p>6 Any discrepancies between the Engineer's and Architect's drawings must be verified with the architect</p>	Rev	Date	Description	By	Chkd	Client	Project			
							The Farm Restaurant & Bar Ltd	Change of use from Bank to Restaurant		t: 07904 119 951 e: info@omni-architecture.co.uk www.omni-architecture.co.uk	
							Site	Drawing Title	Date	Scale	Status
							55 Green Lane, Northwood HA6, 3AG	Proposed Loft Plan	Sept 23'	1:100 @ A3	Planning
8127 - 204									Revision		