

Existing Ground Floor Plan

Scale 1:100




Existing Front Elevation

Scale 1:100




Existing Rear Elevation

Scale 1:100

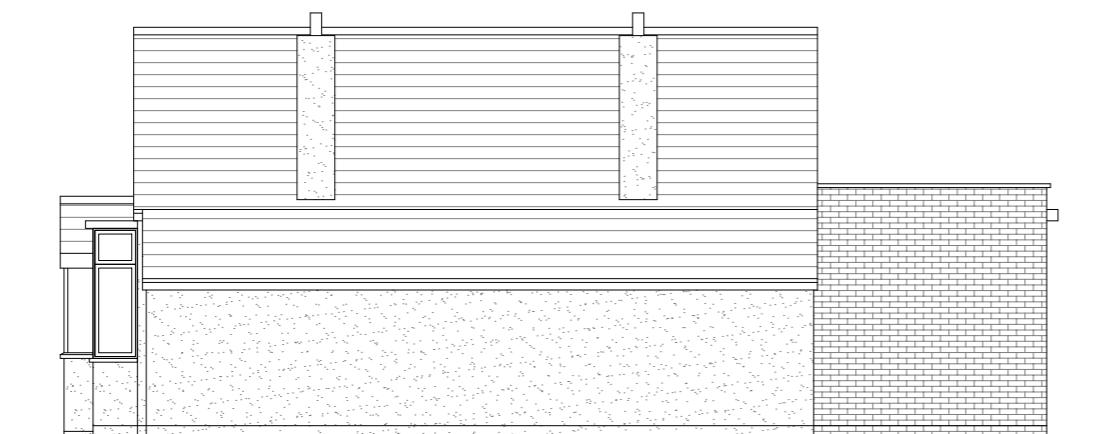

Existing Side Elevation

Scale 1:100

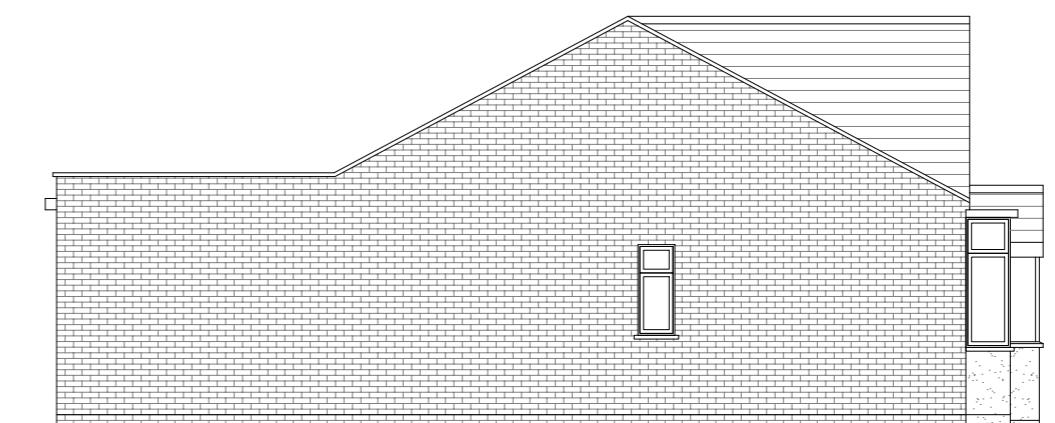

Existing Side Elevation

Scale 1:100

GENERAL NOTES:

1. ALL DIMENSIONS ARE IN MILLIMETER.
2. VERIFY ALL DIMENSIONS AND CONDITIONS BEFORE BUILDING OR STARTING CONSTRUCTION. NOTIFY THE DESIGNER IMMEDIATELY OF ANY DISCREPANCY OR VARIATION.
3. ALL WORK TO COMPLY WITH CURRENT BUILDING REGULATIONS AND CODES OF PRACTICE

Title:

Existing Ground Floor Plan & Elevations

Site Address

41 Pield Heath
Avenue,
Hillingdon.
UB8 3PD


Scale: 1:100 @A3

Date: 20/03/2023
Drawing No.: 2023/039-01
Drawn By: RO

Revision Date:

1:100
0 1 2 5 10 Meter
e:mail - faluckpatel@yahoo.com
(M) +44 (0) 7871 466 254

Faluck Patel

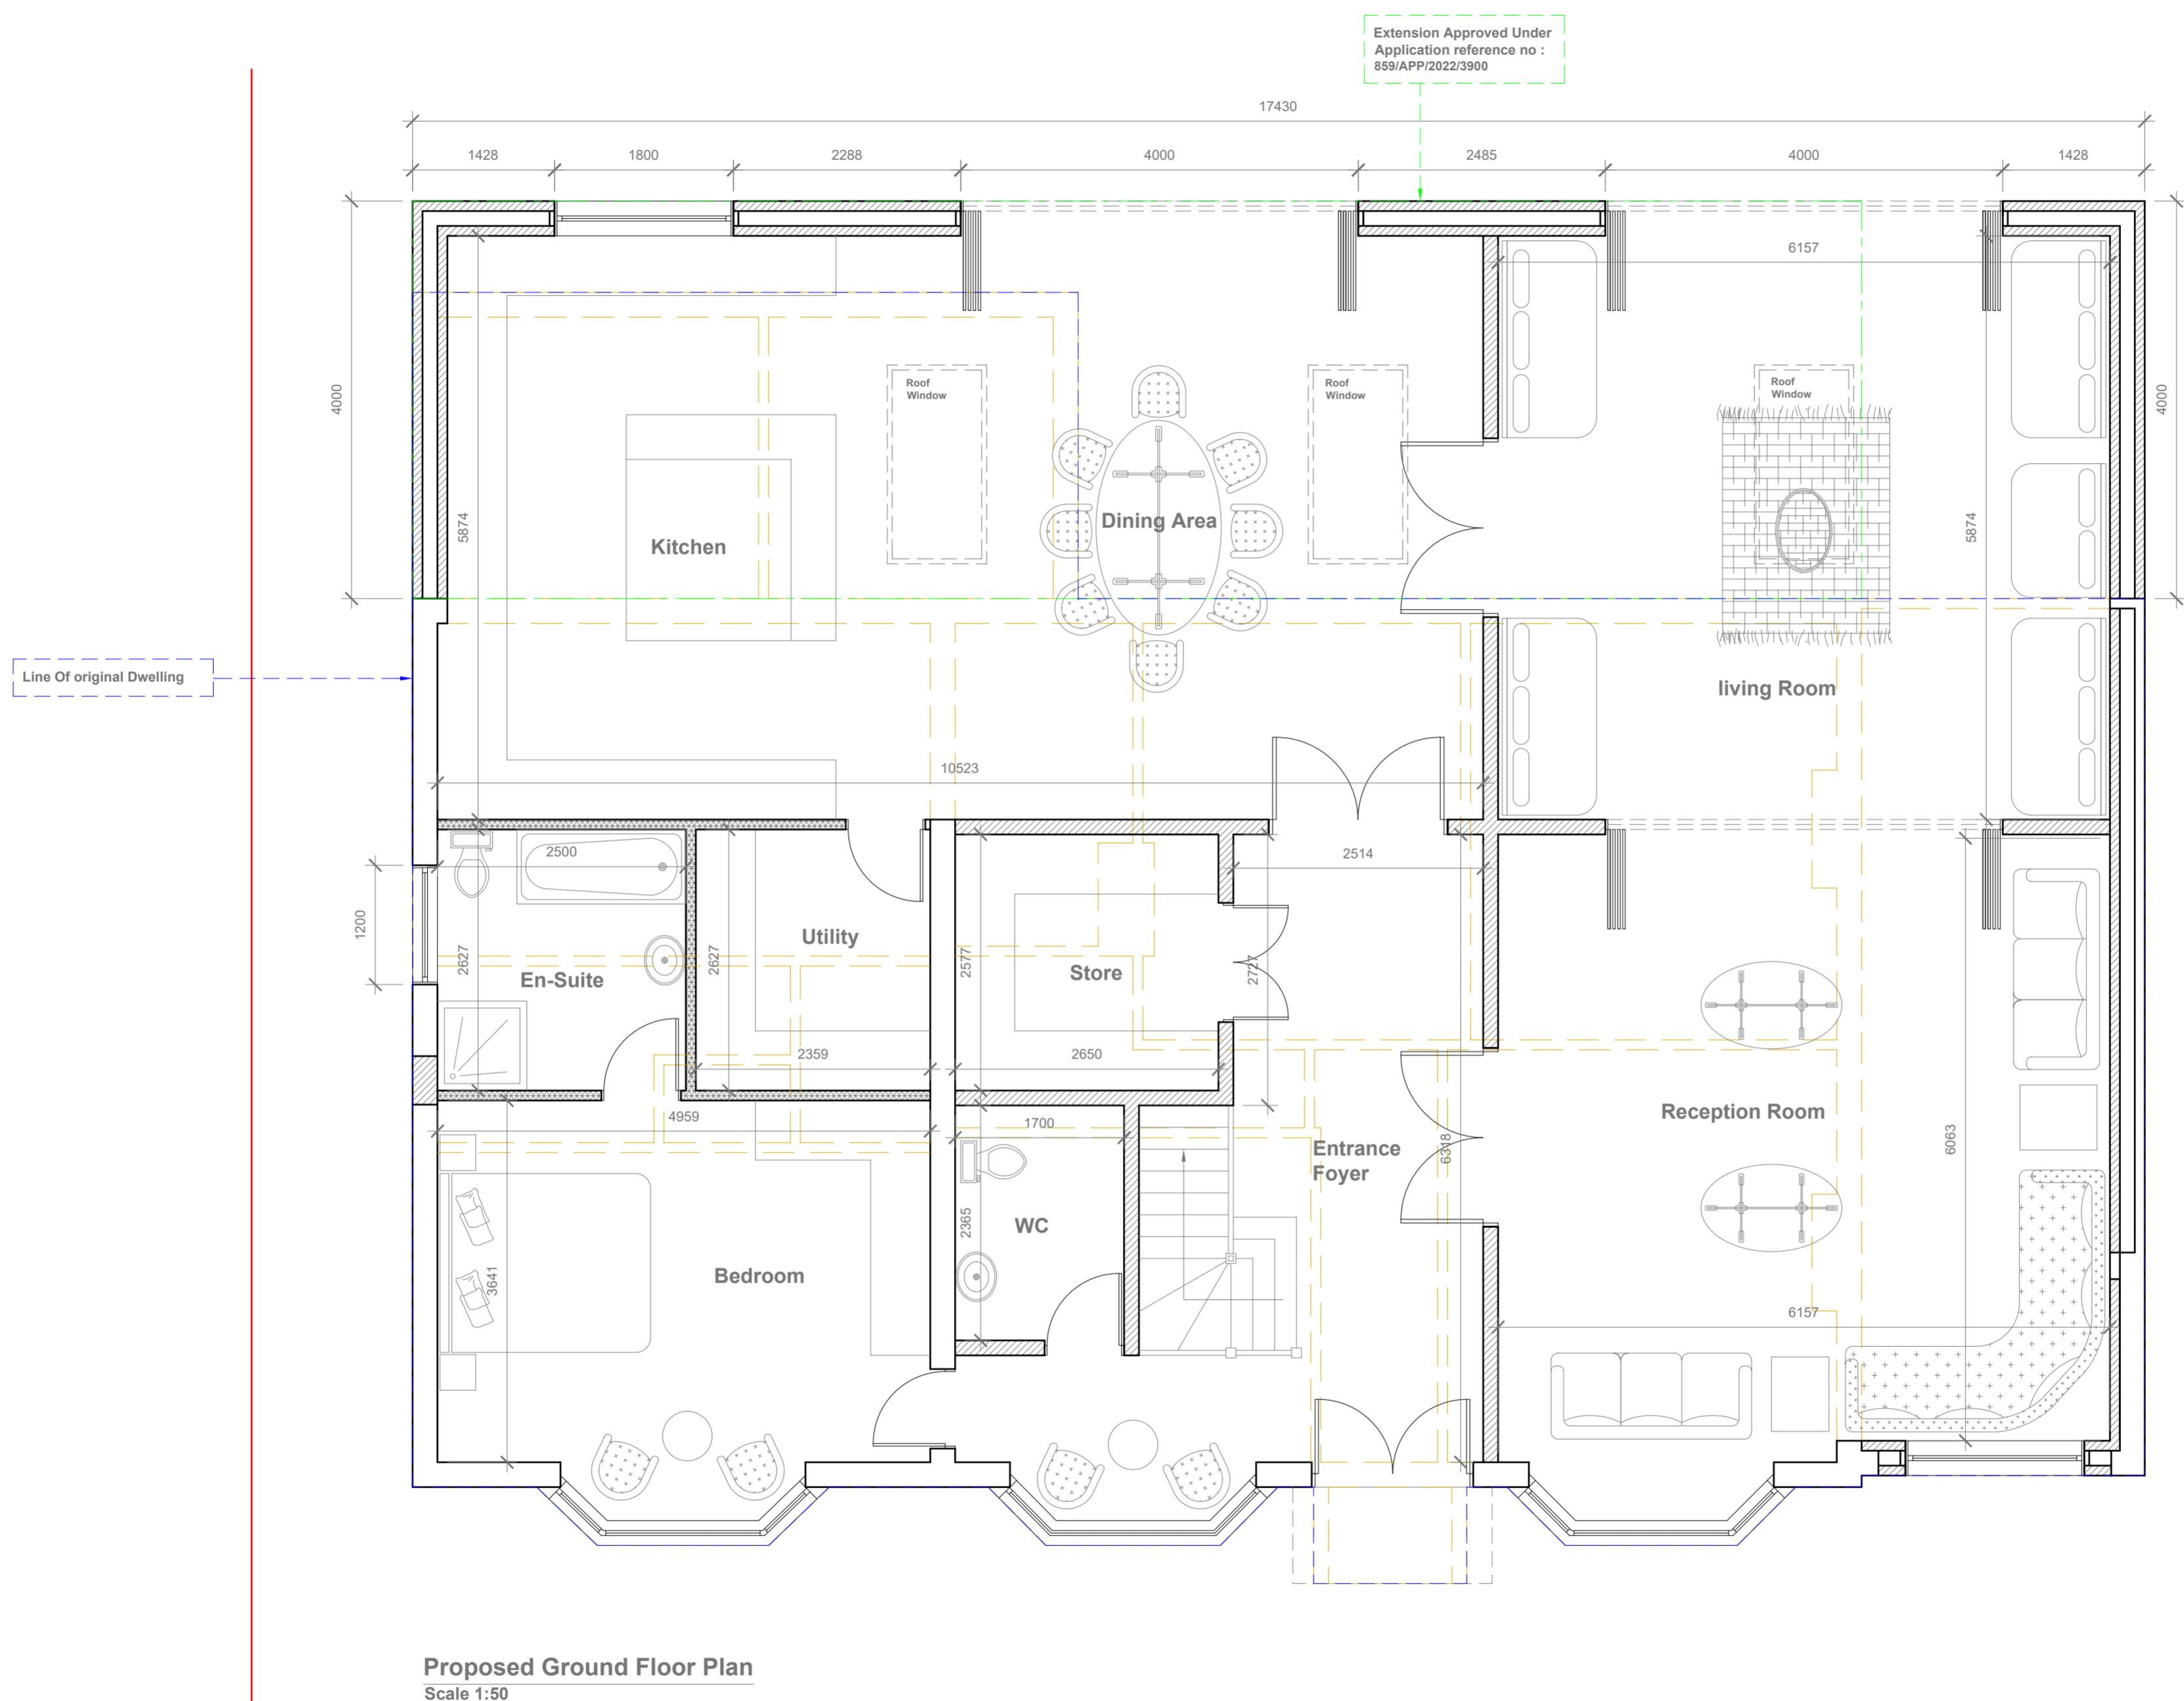

Proposed Ground Floor Plan
Scale 1:50


Proposed Ground Floor Plan

GENERAL NOTES:
 1. ALL DIMENSIONS ARE IN MILLIMETER.
 2. VERIFY ALL DIMENSIONS AND CONDITIONS BEFORE BUILDING OR STARTING CONSTRUCTION. NOTIFY THE DESIGNER IMMEDIATELY OF ANY DISCREPANCY OR VARIATION.
 3. ALL WORK TO COMPLY WITH CURRENT BUILDING REGULATIONS AND CODES OF PRACTICE

Title:

Site Address	Scale: 1:50 @A2	Revision Date:
41 Field Heath Avenue, Hillingdon. UB8 3PD	Date: 20/03/2023	
	Drawing No.: 2023/039 -02	
	Drawn By: RO	e-mail - faluckpatel@yahoo.com (M) +44 (0) 7871 466 254

Faluck Patel

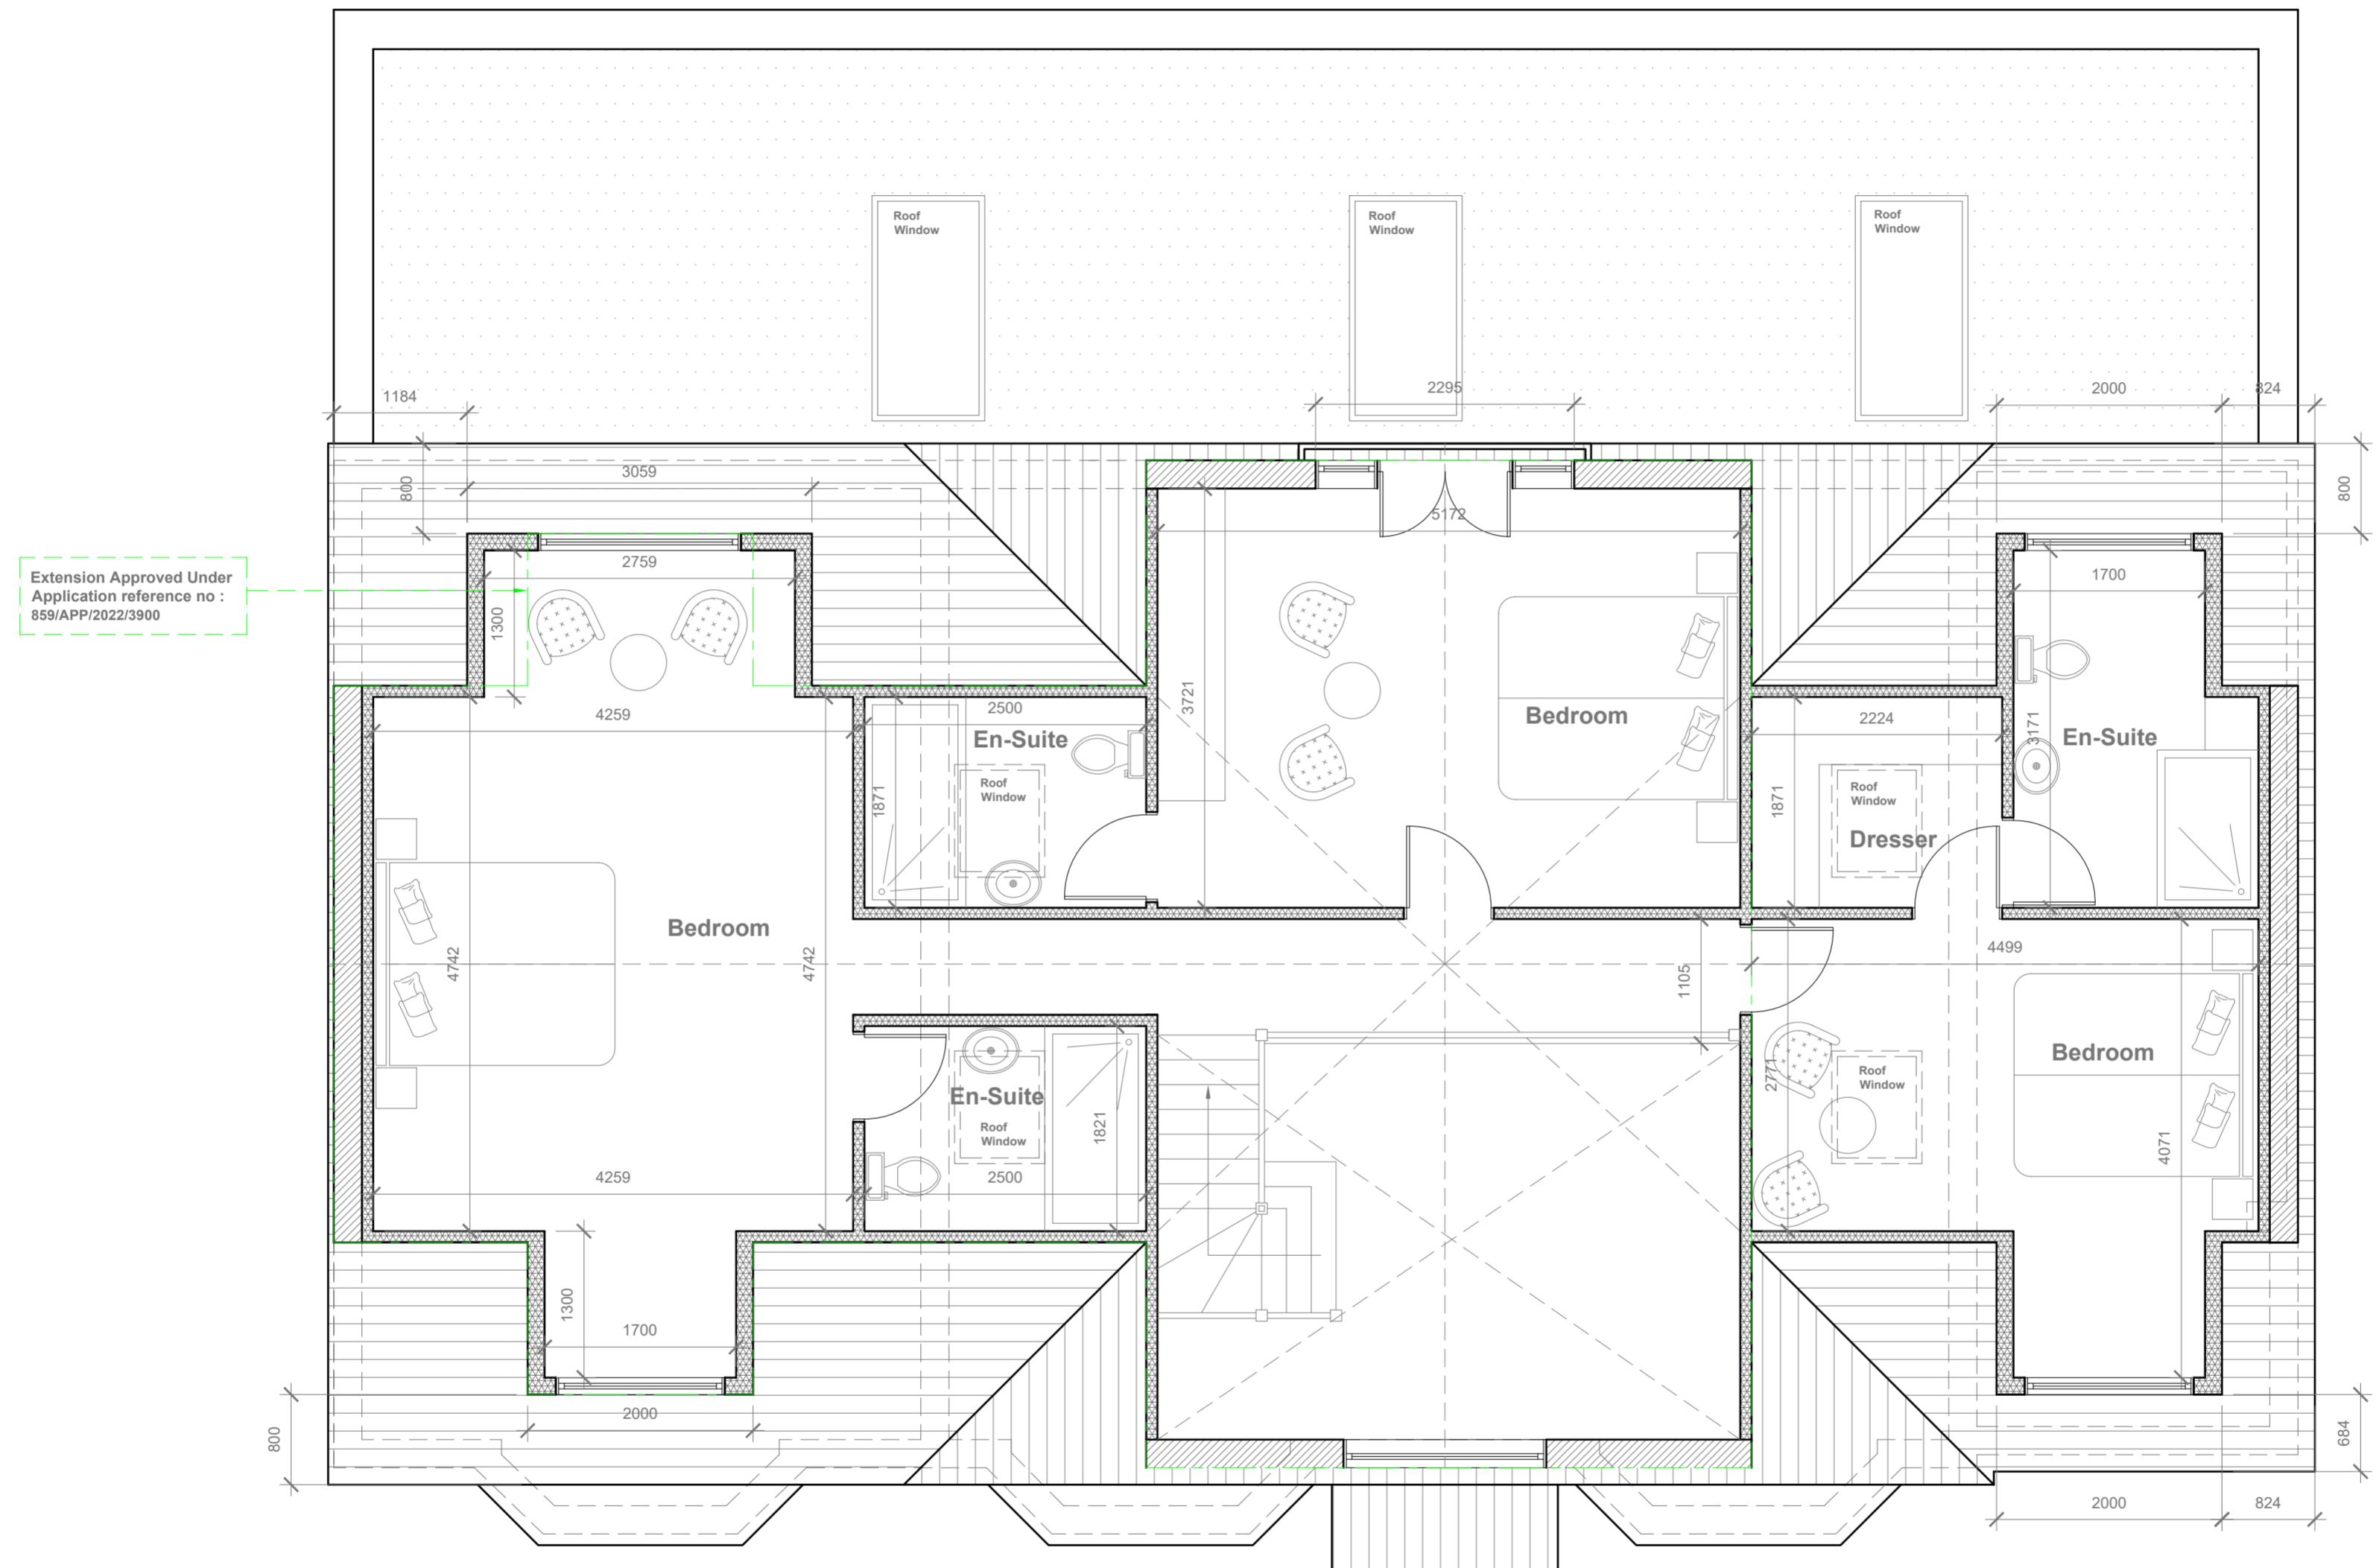

Proposed Loft Floor Plan

Scale 1:5

GENERAL NOTES:

1. ALL DIMENSIONS ARE IN MILLIMETER.
2. VERIFY ALL DIMENSIONS AND CONDITIONS BEFORE BUILDING OR STARTING CONSTRUCTION. NOTIFY THE DESIGNER IMMEDIATELY OF ANY DISCREPANCY OR VARIATION.
3. ALL WORK TO COMPLY WITH CURRENT BUILDING REGULATIONS AND CODES OF PRACTICE

1

Proposed Loft Plan

Site Address 41 Field Heath Avenue, Hillingdon, UB8 3PD	Scale: 1:50 @A2 Date: 20/03/2023 Drawing No.: 2023/039 -03 Drawn By: RO	Revision Date: e:mail - faluckpatel@yahoo.com (M) +44 (0) 7871 466 254	Faluck Patel
--	---	---	--------------

Extension Approved Under
Application reference no :
859/APP/2022/3900


Proposed Flank Wall Window to
be Obscure Glazed and Non
Opening below 1.7m from FFL

Proposed External Finish
Materials to Match Existing
External Finish Materials



Existing Front Elevation

Scale 1:100

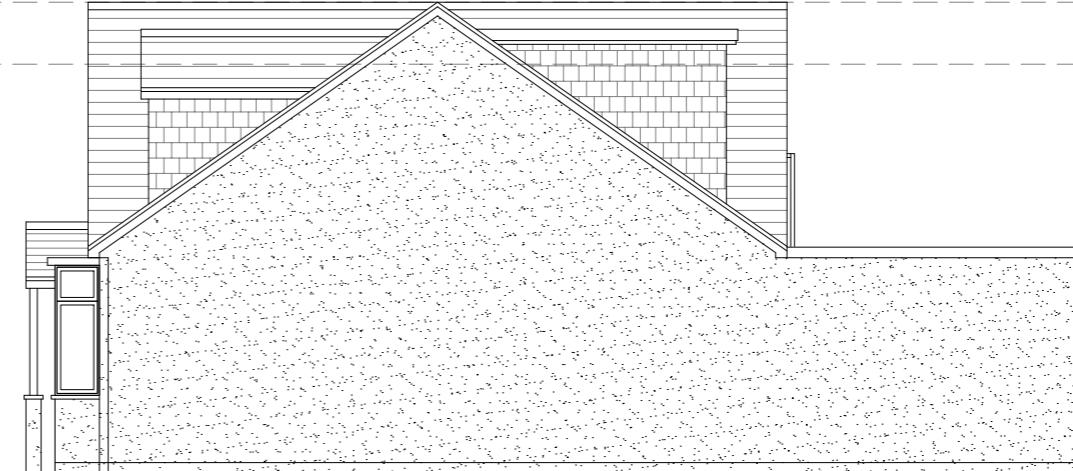


Existing Side Elevation

Scale 1:100



Existing Rear Elevation

Scale 1:100

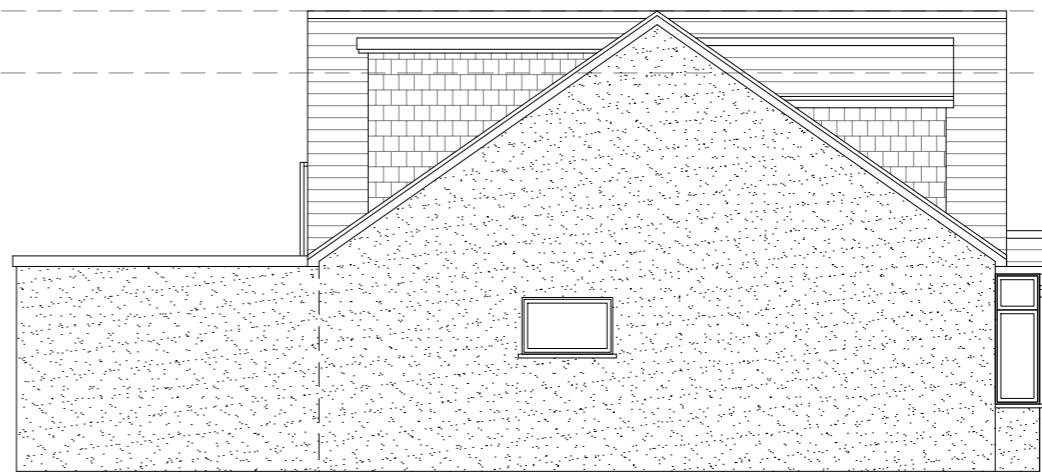

Existing Side Elevation

Scale 1:100

10 Meter
5
5
2
1
0
1:100

GENERAL NOTES:
1. ALL DIMENSIONS ARE IN MILLIMETER.
2. VERIFY ALL DIMENSIONS AND CONDITIONS BEFORE BUILDING OR
STARTING CONSTRUCTION. NOTIFY THE DESIGNER IMMEDIATELY OF ANY
DISCREPANCY OR VARIATION.
3. ALL WORK TO COMPLY WITH CURRENT BUILDING REGULATIONS
AND CODES OF PRACTICE

Title:

Proposed Elevations

Site Address
41 Pield Heath
Avenue,
Hillingdon.
UB8 3PD

Scale: 1:100 @A3
Date: 20/03/2023
Drawing No.:
2023/039 -04
Drawn By:
RO

Revision Date:

e:mail -
faluckpatel@yahoo.com
(M) +44 (0) 7871 466 254

**Faluck
Patel**



Location Plan

Scale 1:1250

GENERAL NOTES:

1. ALL DIMENSIONS ARE IN MILLIMETER.
2. VERIFY ALL DIMENSIONS AND CONDITIONS BEFORE BUILDING OR STARTING CONSTRUCTION. NOTIFY THE DESIGNER IMMEDIATELY OF ANY DISCREPANCY OR VARIATION.
3. ALL WORK TO COMPLY WITH CURRENT BUILDING REGULATIONS AND CODES OF PRACTICE



Block Plan

Scale 1:500

Location & Block Plans



Site Address
41 Pield Heath
Avenue,
Hillingdon.
UB8 3PD

Scale: 1:1250/500@A4
Date: 20/03/2023
Drawing No.:
2023/039 -05
Drawing By:

Scale: 1:1250/500@A4	Revision Date:
Date: 20/03/2023	
Drawing No.:	
2023/039 -05	
Drawn By:	

Faluck Patel