



Location Plan
Scale 1:1250

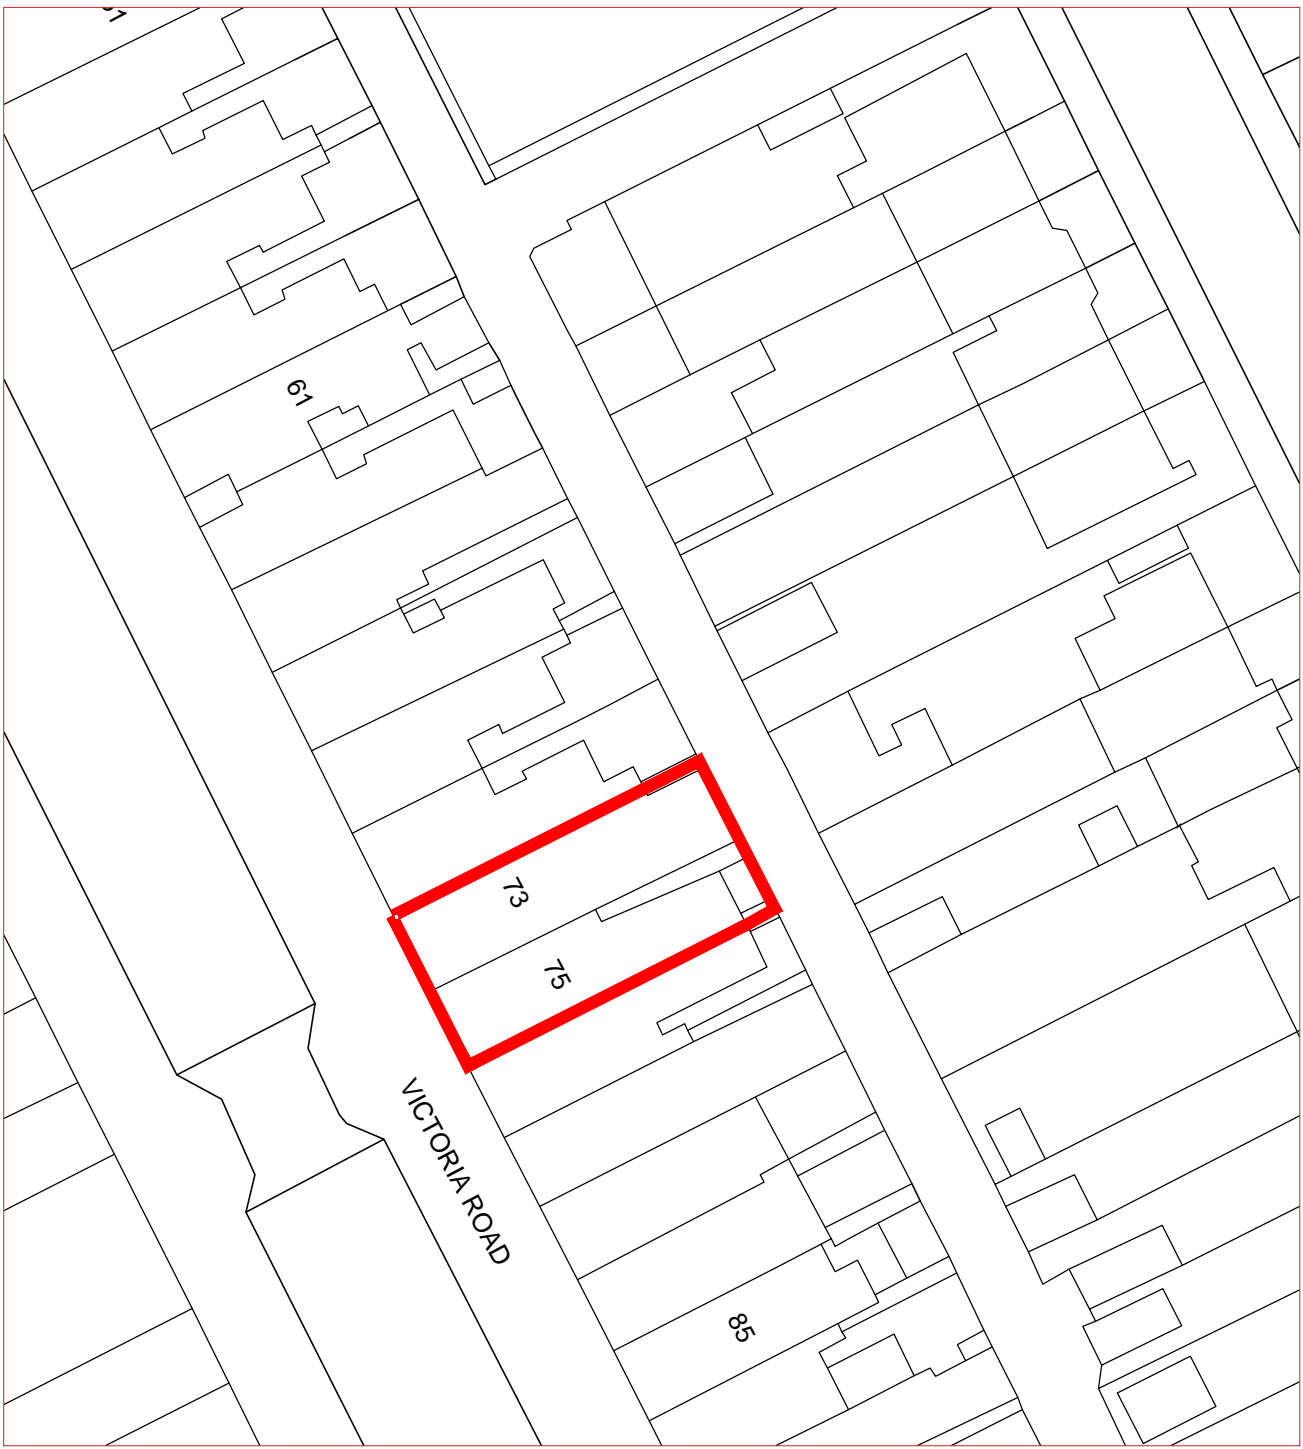

Site Plan
Scale 1:500

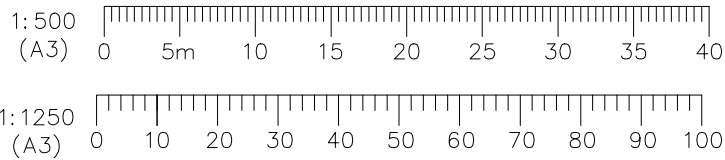

| | | |
|---|-----------------------|--|
| <div>Notes</div> <ul style="list-style-type: none">Any discrepancy between drawings and specification to be referred to the Surveyors.Scaled Dimensions should not be used.All drawings are to be read in conjunction with the Engineer's details & any anomalies are to be reported to the Contract Administrator. | | |
| <div>Client</div> <div>William Hill</div> | | |
| <div>Address</div> <div>73-75 Victoria Road Ruislip Manor HA4 9BN</div> | | |
| <div>Project</div> <div>Reinstatement of divide to unit</div> | | |
| <div>Drawing</div> <div>Site & Location Plan</div> | | |
| <div>Drawn By</div> <div>SE</div> | | <div>Drawn Date</div> <div>June'21</div> |
| <div>Scale</div> <div>As noted A3</div> | | |
| | | |
| <div>Rev</div> | <div>Amendments</div> | <div>Date</div> |
| | | |
| <div>Drawing No.</div> <div>20210714-01</div> | | <div>Revision</div> |