


Existing Shop Plan

Scale 1:100

1:100 (A2) 0 1m 2 3 4 5 6 7 8

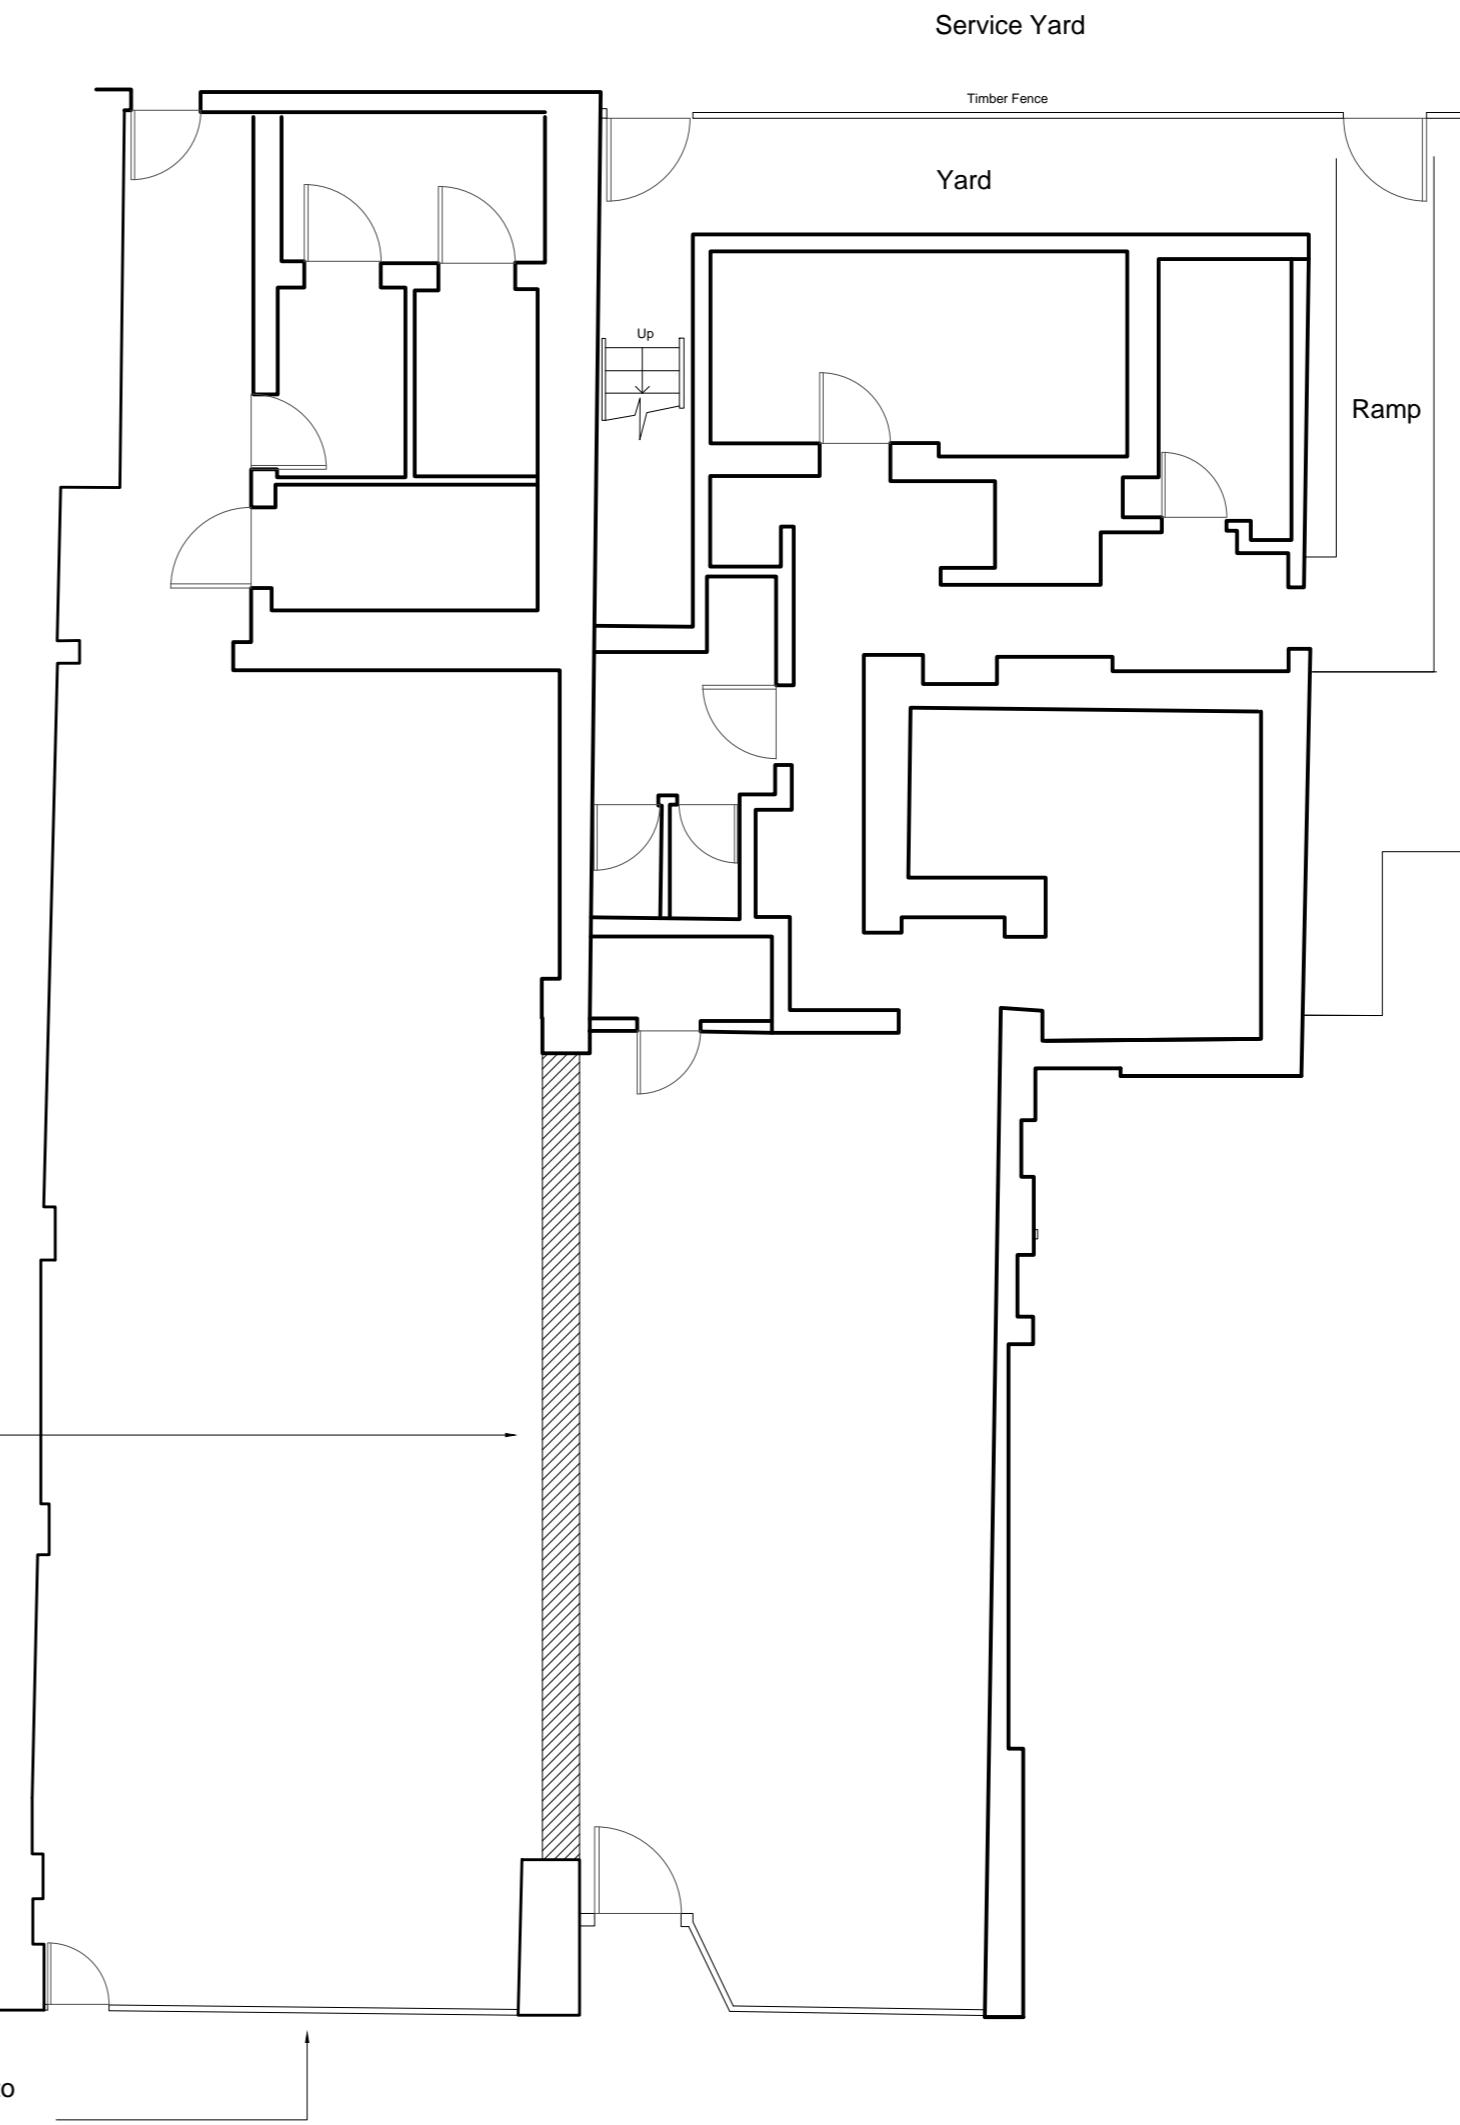

Proposed Shop Plan

Scale 1:100

Shop front subject to future application.
Temporary hoarding to be installed.

Notes	
•	Any discrepancy between drawings and specification to be referred to the Surveyors.
•	Scaled Dimensions should not be used.
All drawings are to be read in conjunction with the Engineer's details & any anomalies are to be reported to the Contract Administrator.	
Client	
William Hill	
Address	
73-75 Victoria Road Ruislip Manor HA4 9BN	
Project	
Reinstatement of divide to unit	
Drawing	
Floor Plans	
Drawn By	
SE	Drawn Date
June'21	
Scale	
As noted A2	
Rev	
Amendments	
Date	
Drawing No.	
20210714-02	
Revision	