


FRONT ELEVATION
(EXISTING)

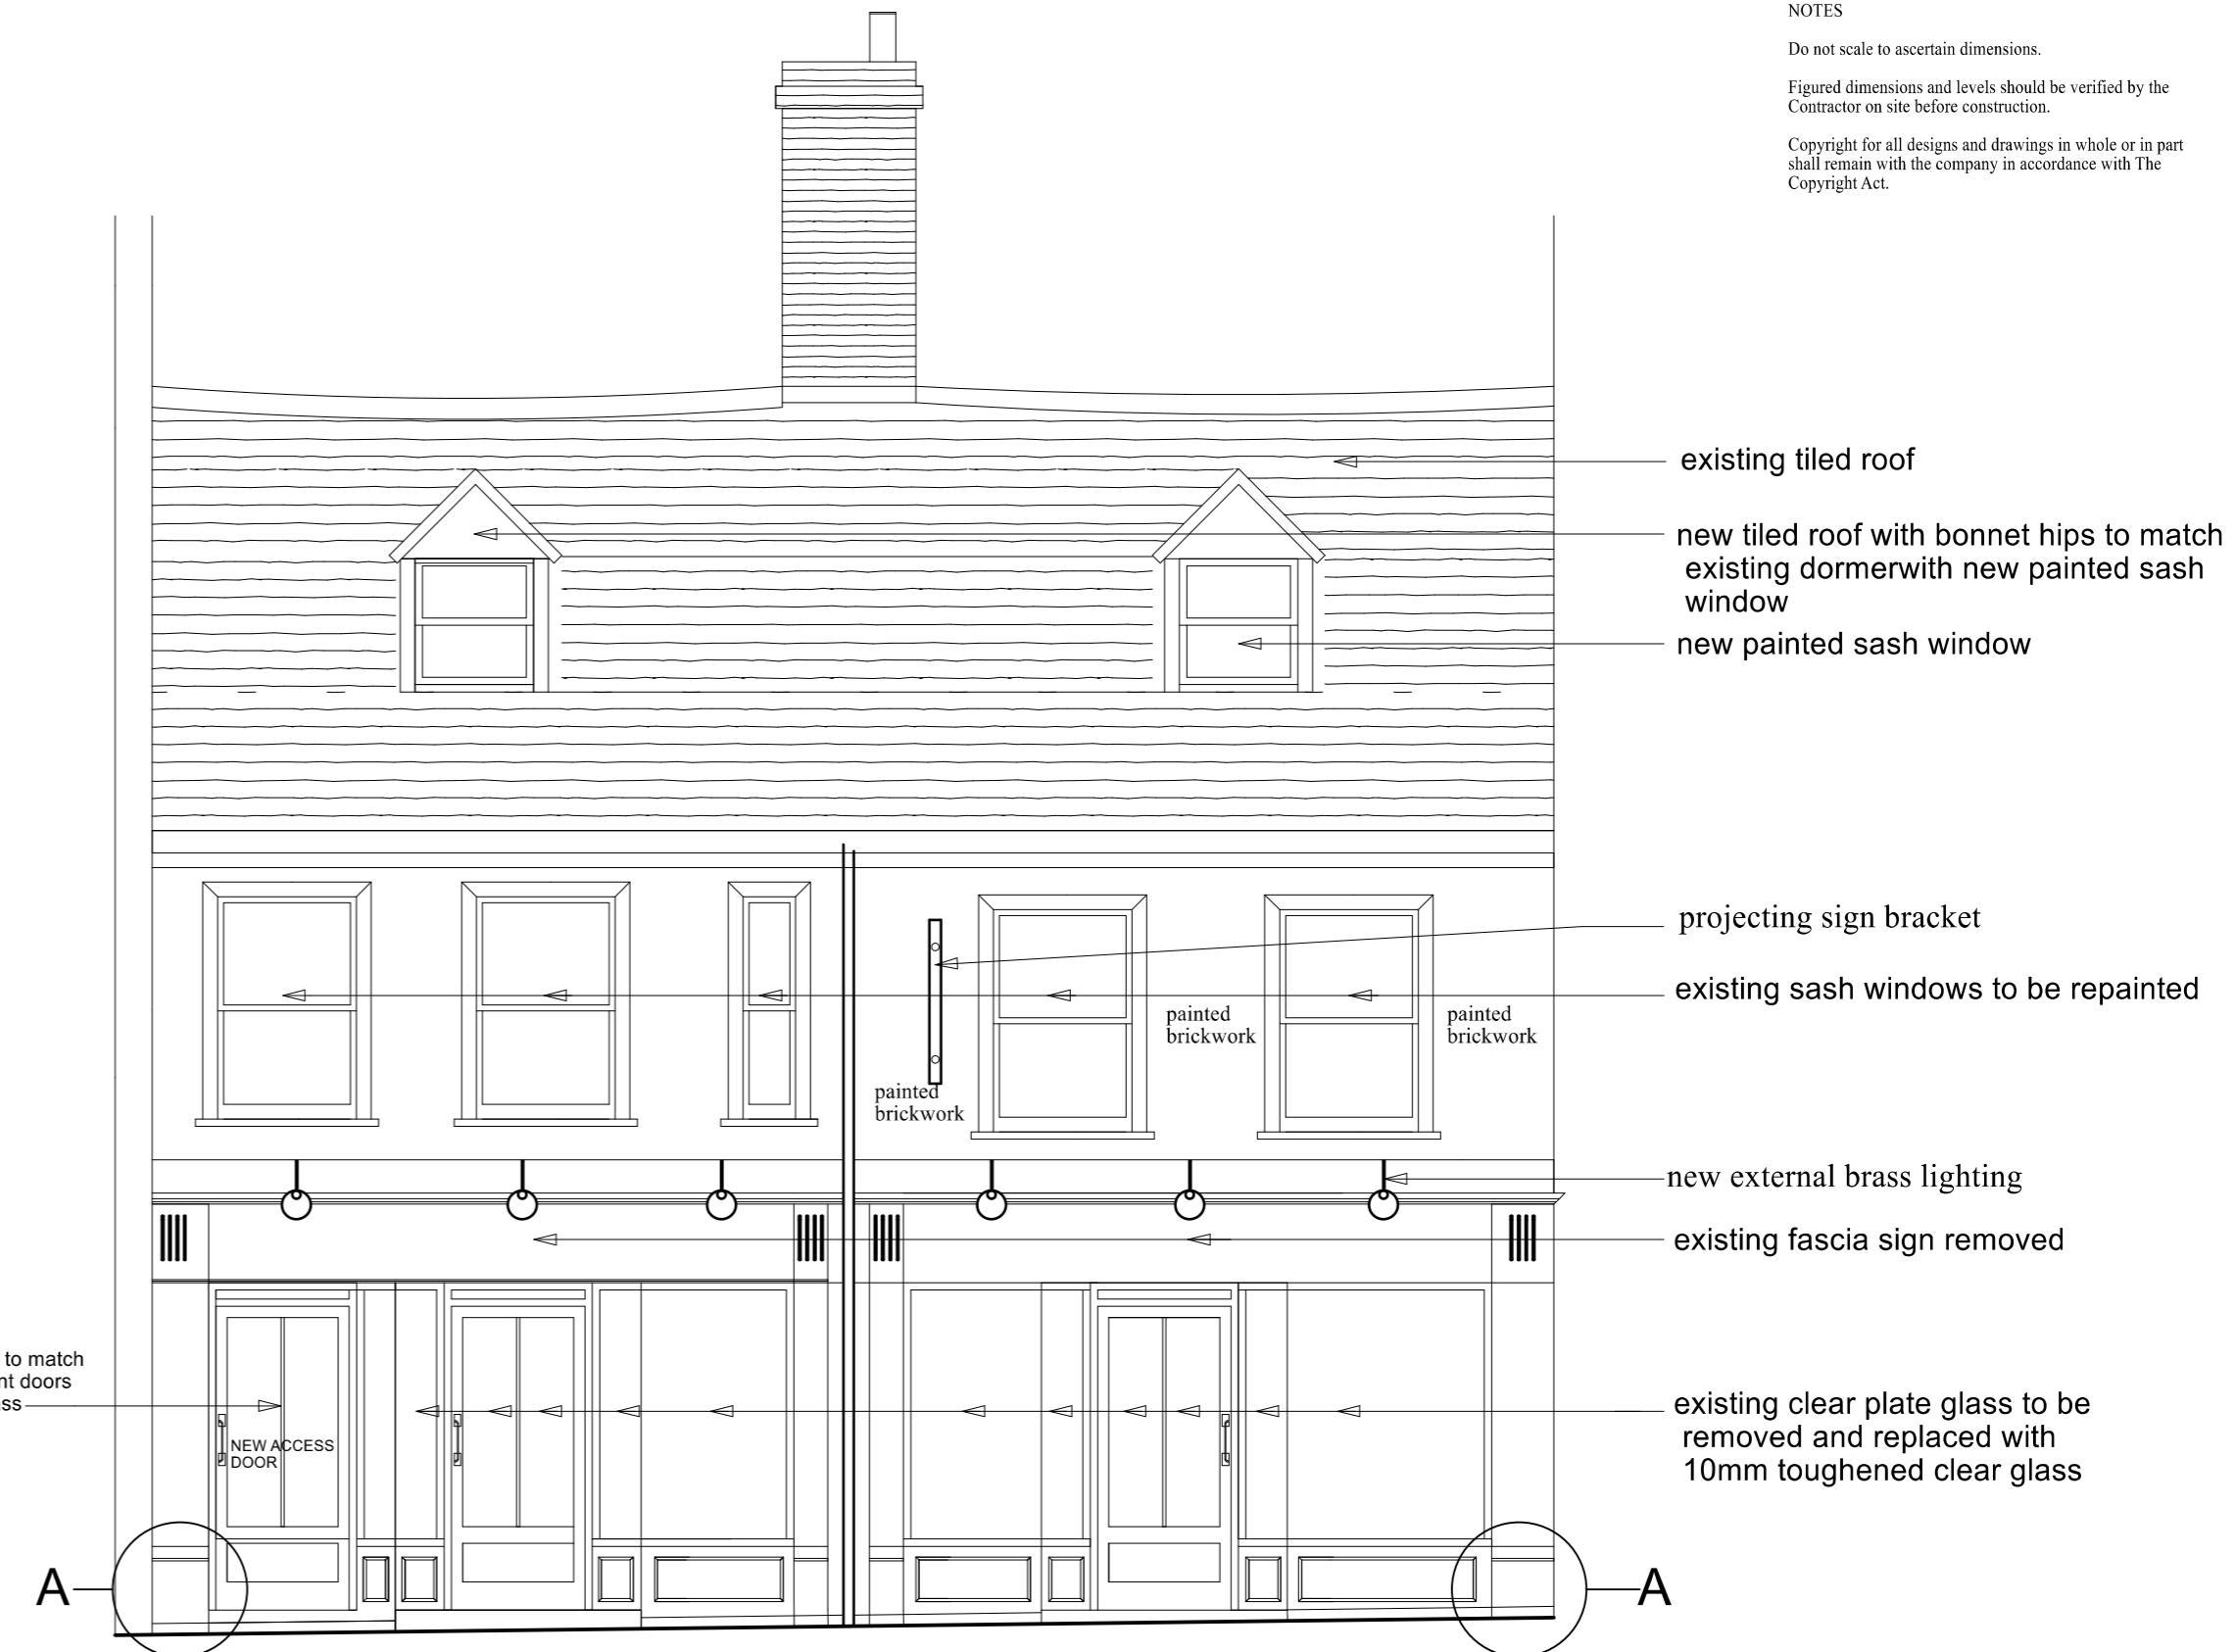

FRONT ELEVATION
(PROPOSED)

PRELIMINARY		
REV	DATE	DESCRIPTION

©COPYRIGHT

 Drawing Office
Associates Ltd

CLAYDON HOUSE
1 EDISON ROAD
AYLESBURY
BUCKS
HP19 8TE
CLIENT
TEL: 01296 431374

PROJECT
127-128, High Street,
Uxbridge

DETAIL
Elevations

SCALE	4:50	SCH	DRAWN
DATE	JAN24	APPROVED	
JOB NO.	24/2410	DRAWING NO.	2

NOTES

A – Remove damage ply boarding and renew with external grade ply on tanalised battens with paint finish.

Existing shop front to be repaired as necessary sanded down and finished with primer Undercoat and paint finish

NOTES
Do not scale to ascertain dimensions.

Figured dimensions and levels should be verified by the Contractor on site before construction.

Copyright for all designs and drawings in whole or in part shall remain with the company in accordance with The Copyright Act.