



NOTES  
 Do not scale to ascertain dimensions.  
 Figured dimensions and levels should be verified by the Contractor on site before construction.  
 Copyright for all designs and drawings in whole or in part shall remain with the company in accordance with The Copyright Act.




FRONT ELEVATION (EXISTING)

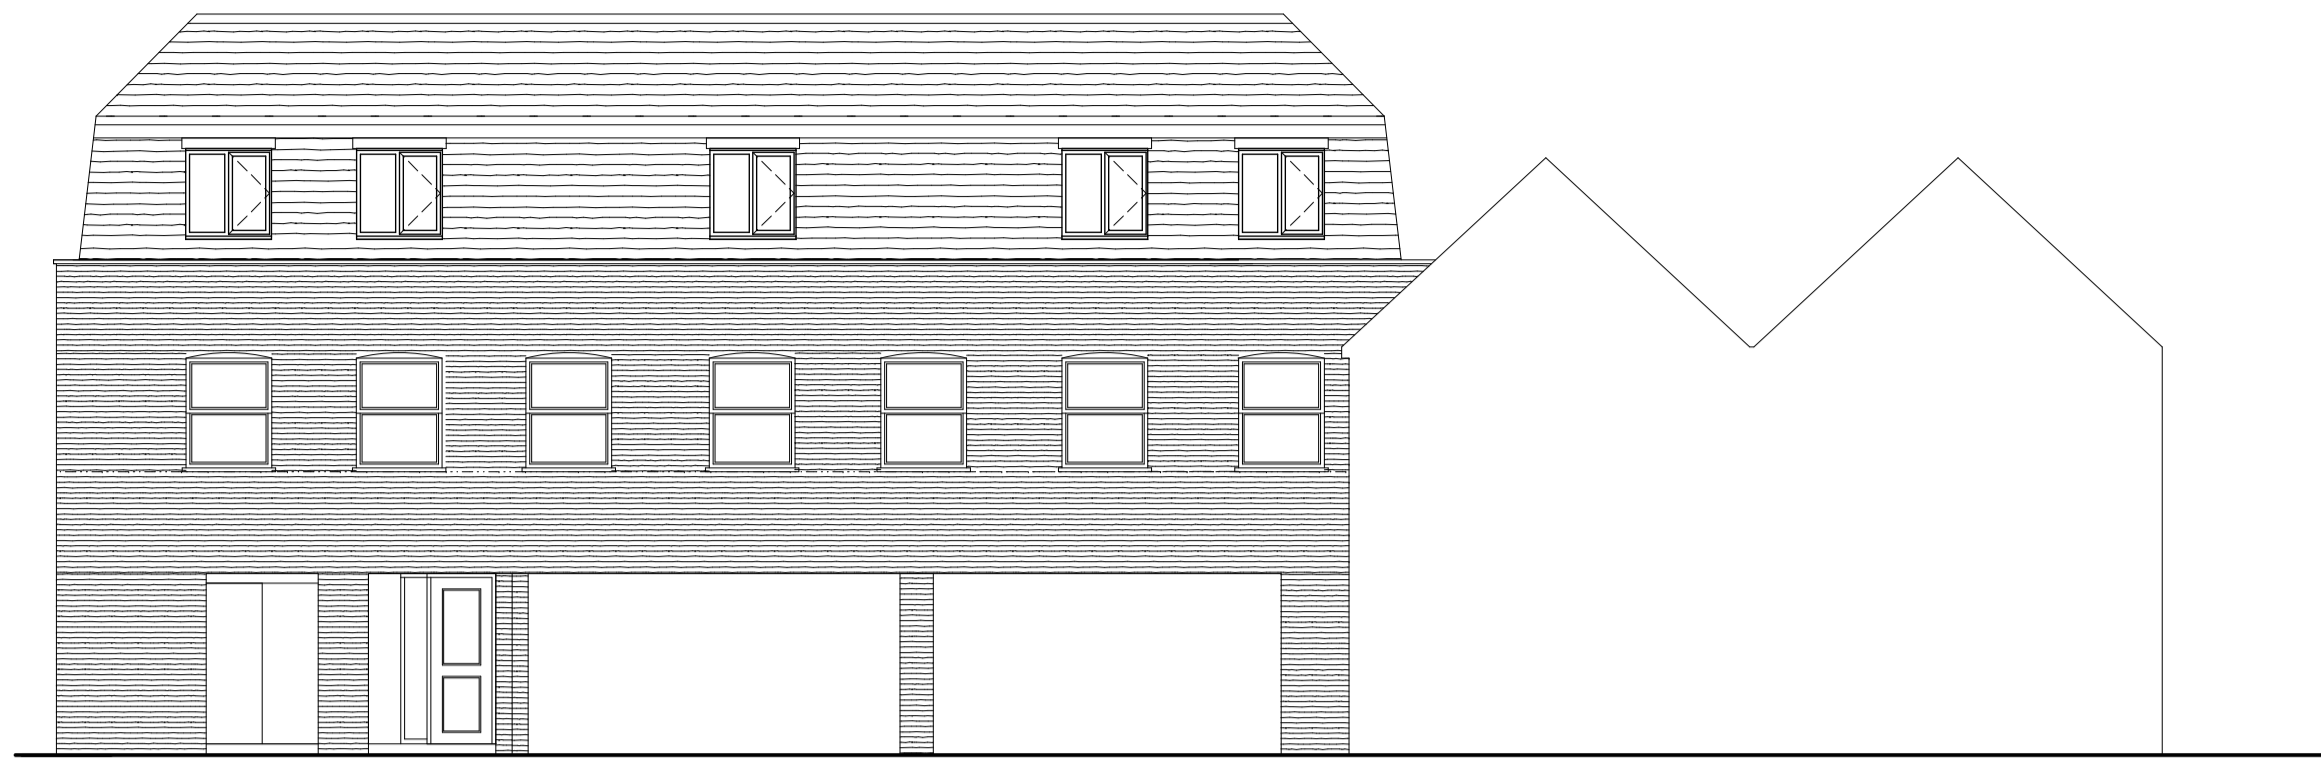

FRONT ELEVATION (PROPOSED)

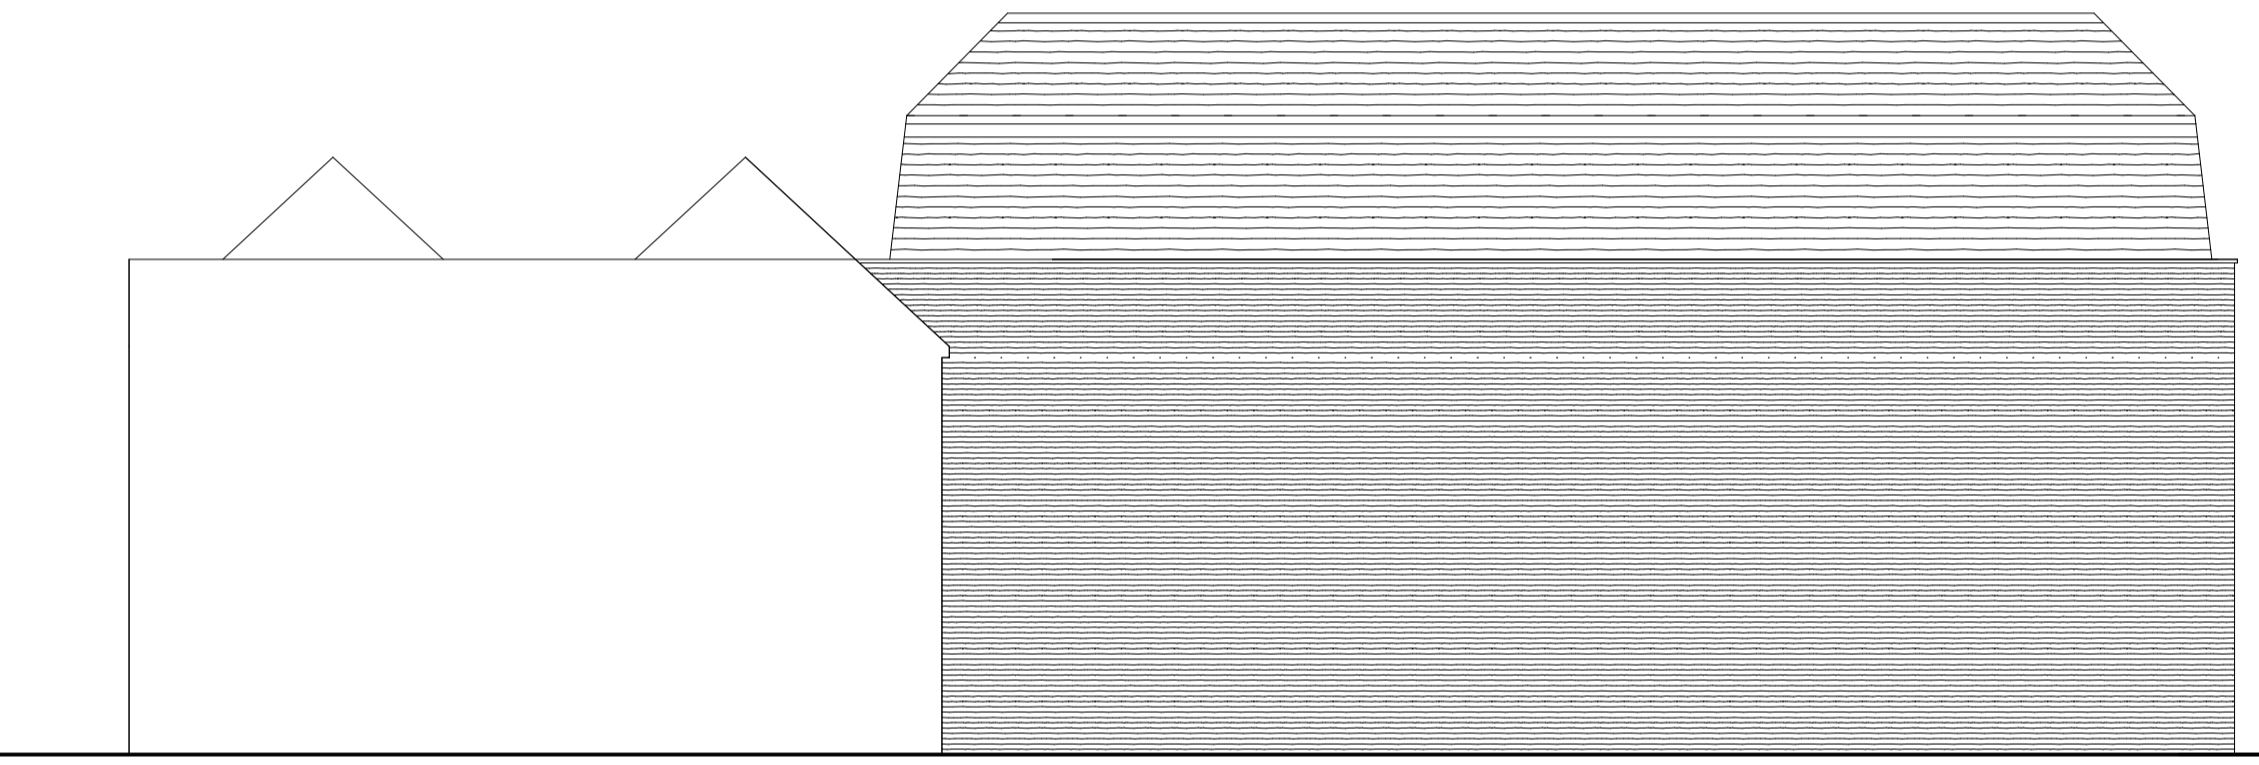

REAR ELEVATION (EXISTING)

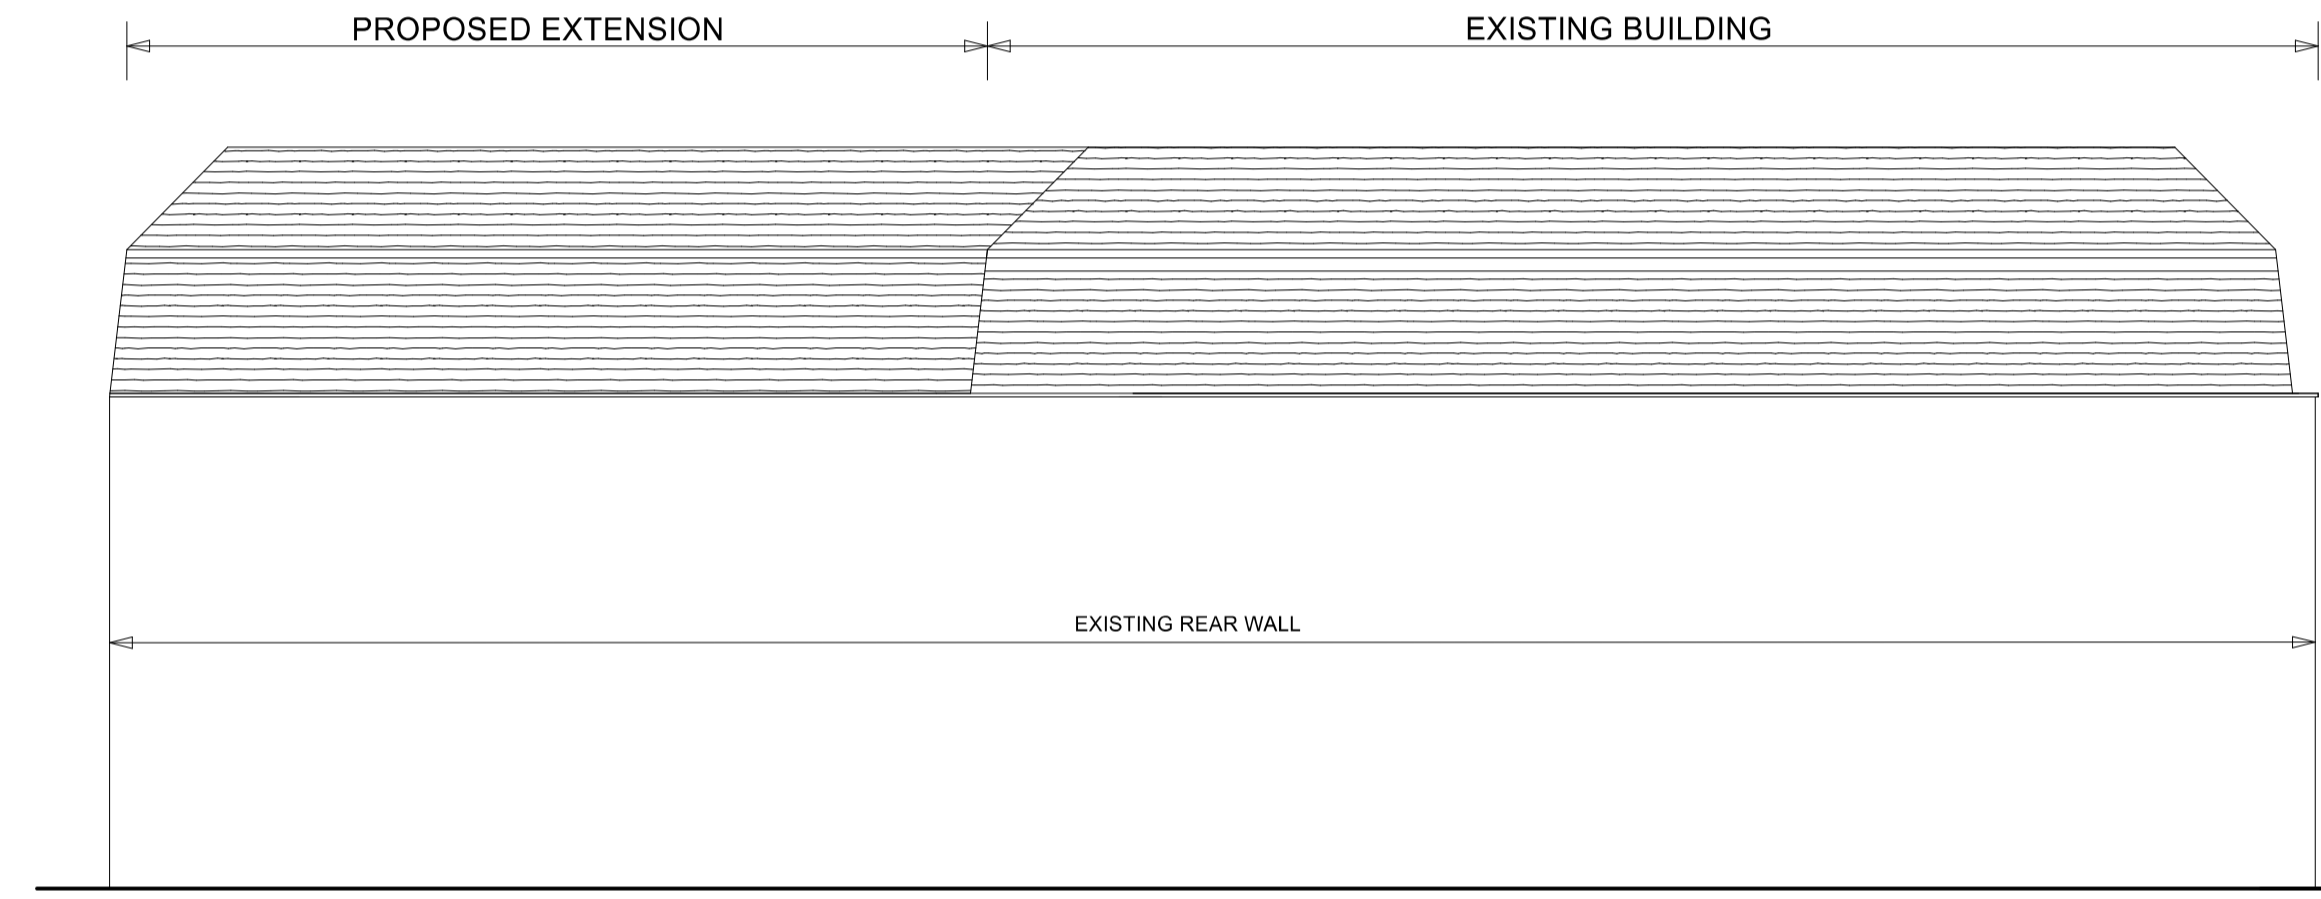


REAR ELEVATION (PROPOSED)




END ELEVATION (EXISTING)



END ELEVATION (PROPOSED)

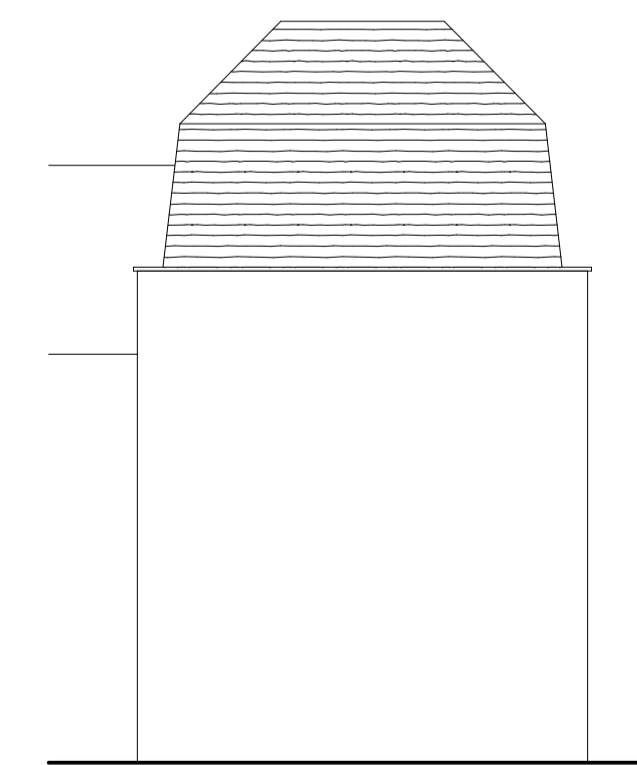

END ELEVATION (EXISTING)

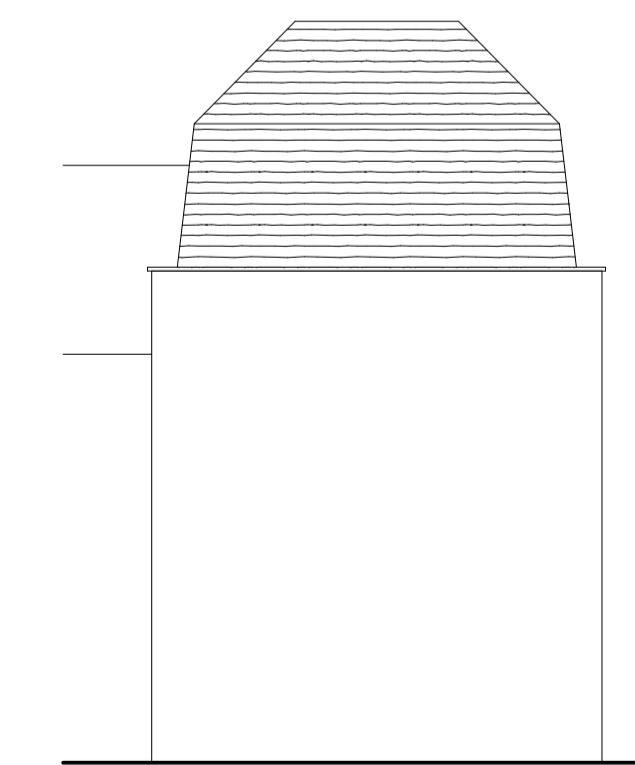

END ELEVATION (PROPOSED)

PRELIMINARY

REV	DATE	DESCRIPTION

© COPYRIGHT

**Drawing Office Associates Ltd**

CLAYDON HOUSE  
 1 EDISON ROAD  
 AYLESBURY  
 BUCKS  
 HP19 8TE  
 TEL: 01296 431374  
 CLIENT

PROJECT  
**127-128, High Street  
 Uxbridge**

DETAIL  
**Existing and Proposed  
 Elevations**

SCALE	1:100	SCH	DRAWN
DATE	OCT24		APPROVED
JOB NO.	24/2410	DRAWING NO.	10