



PROPOSED FIRST FLOOR PLAN
1:50 @ A1

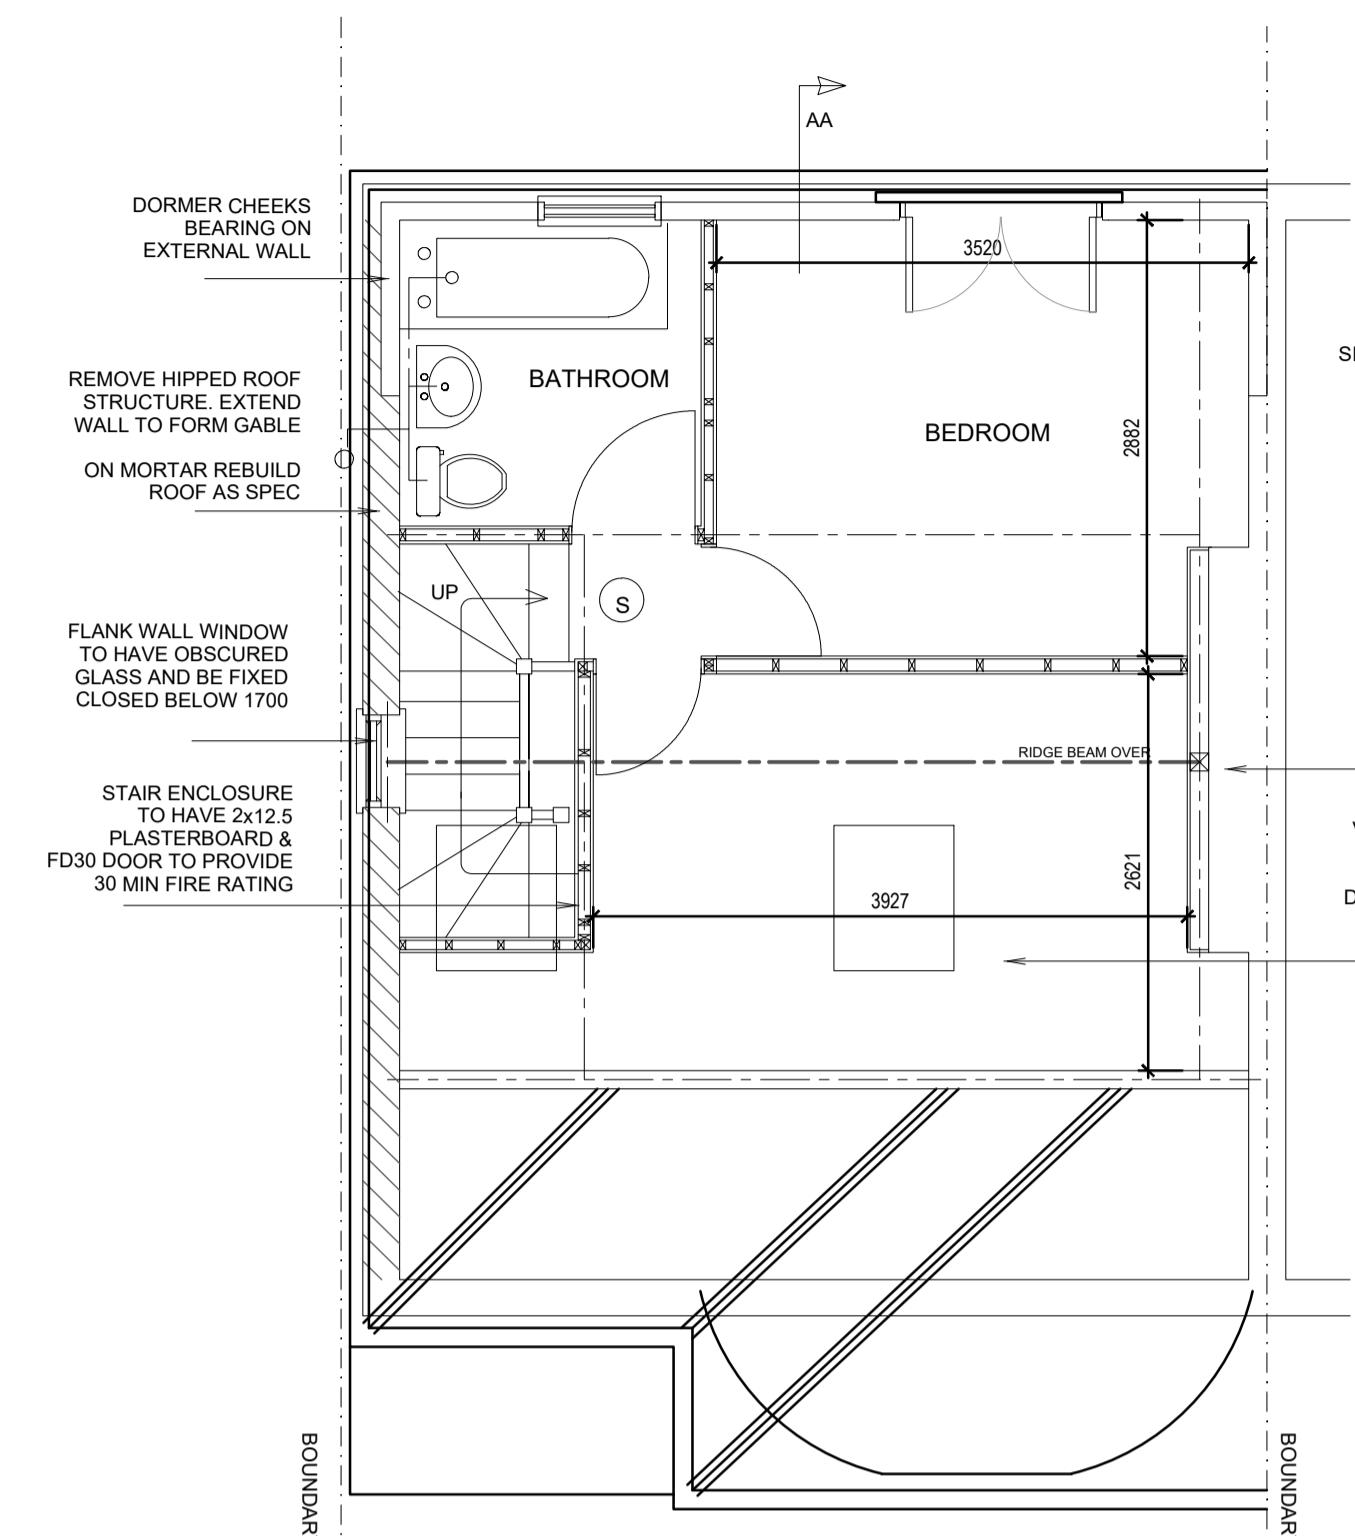


PROPOSED LOFT PLAN
1:50 @ A1

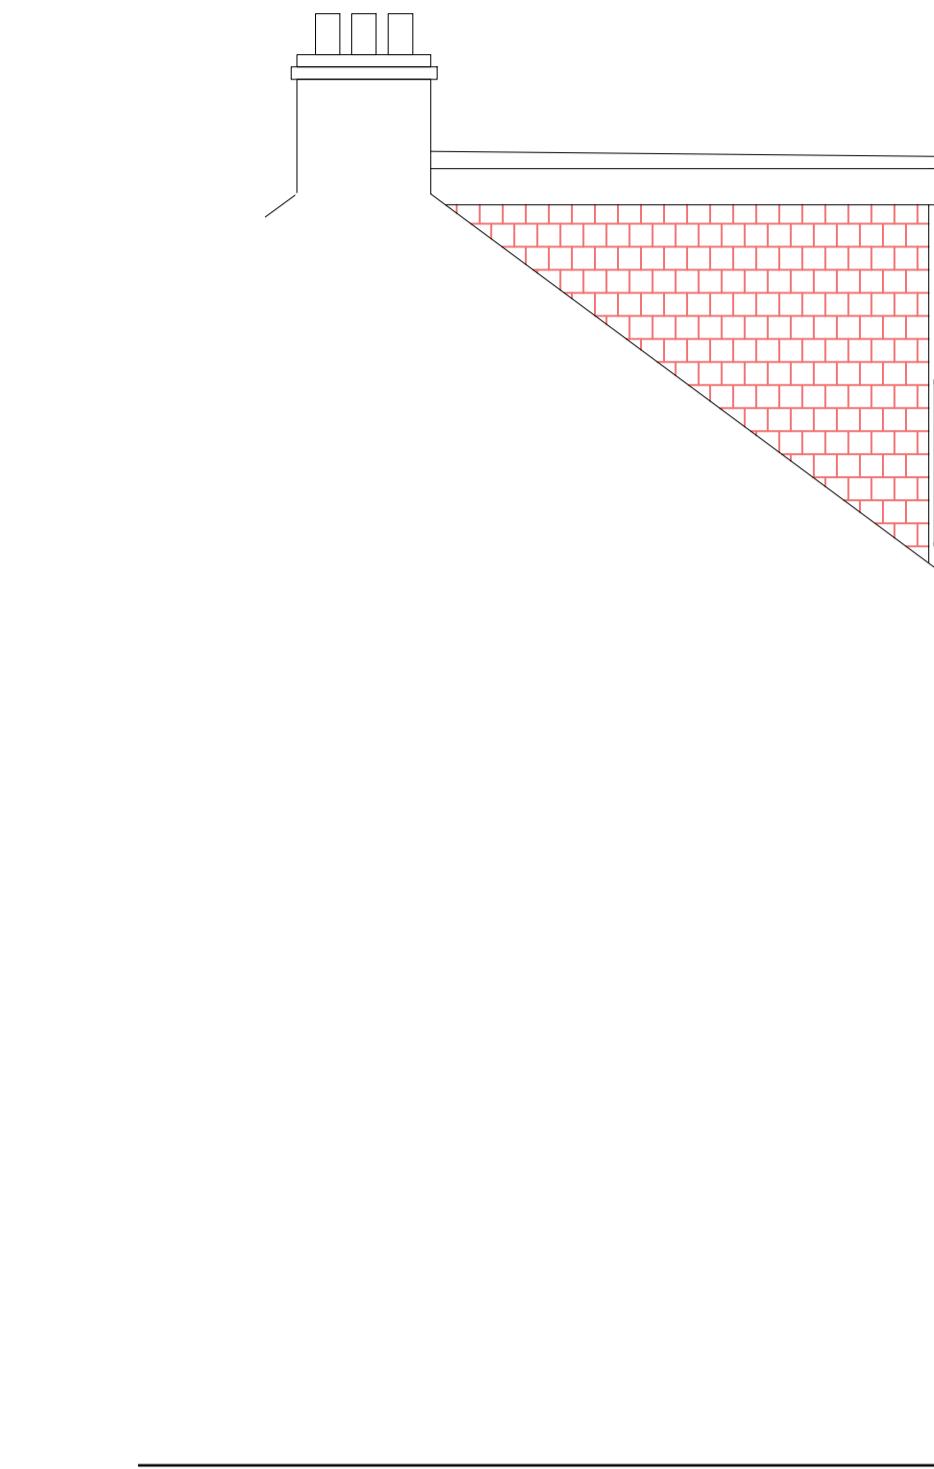


PROPOSED SIDE ELEVATION
1:50 @ A1



PROPOSED REAR ELEVATION
1:50 @ A1

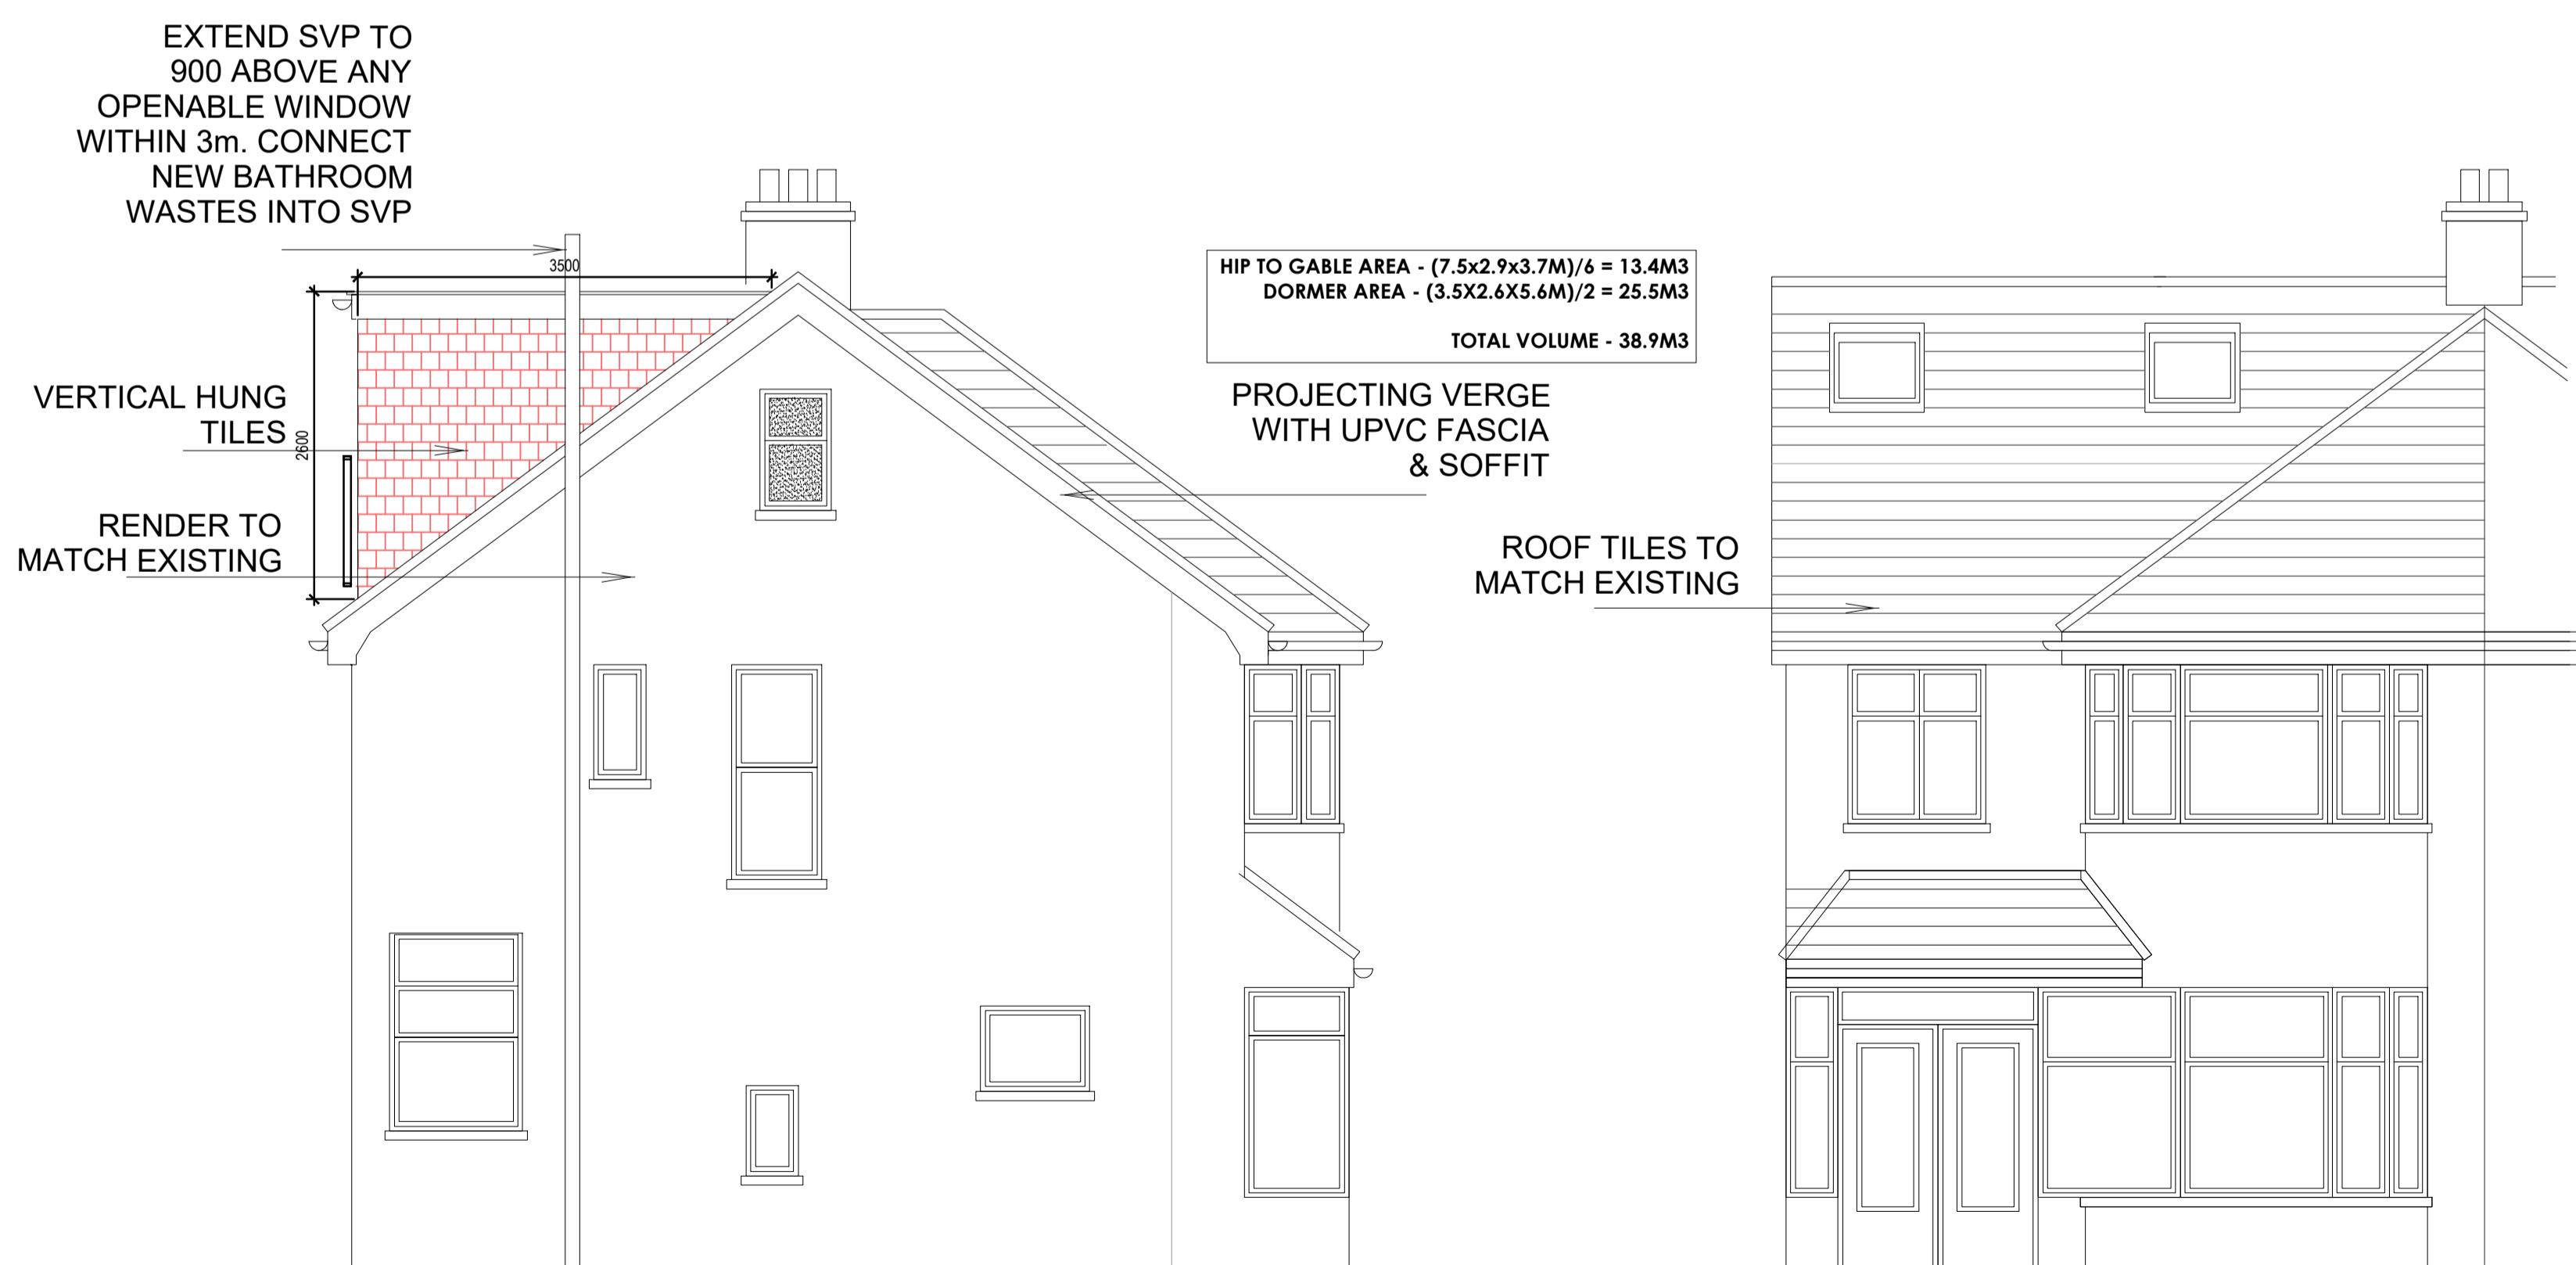

PROPOSED SIDE ELEVATION
1:50 @ A1

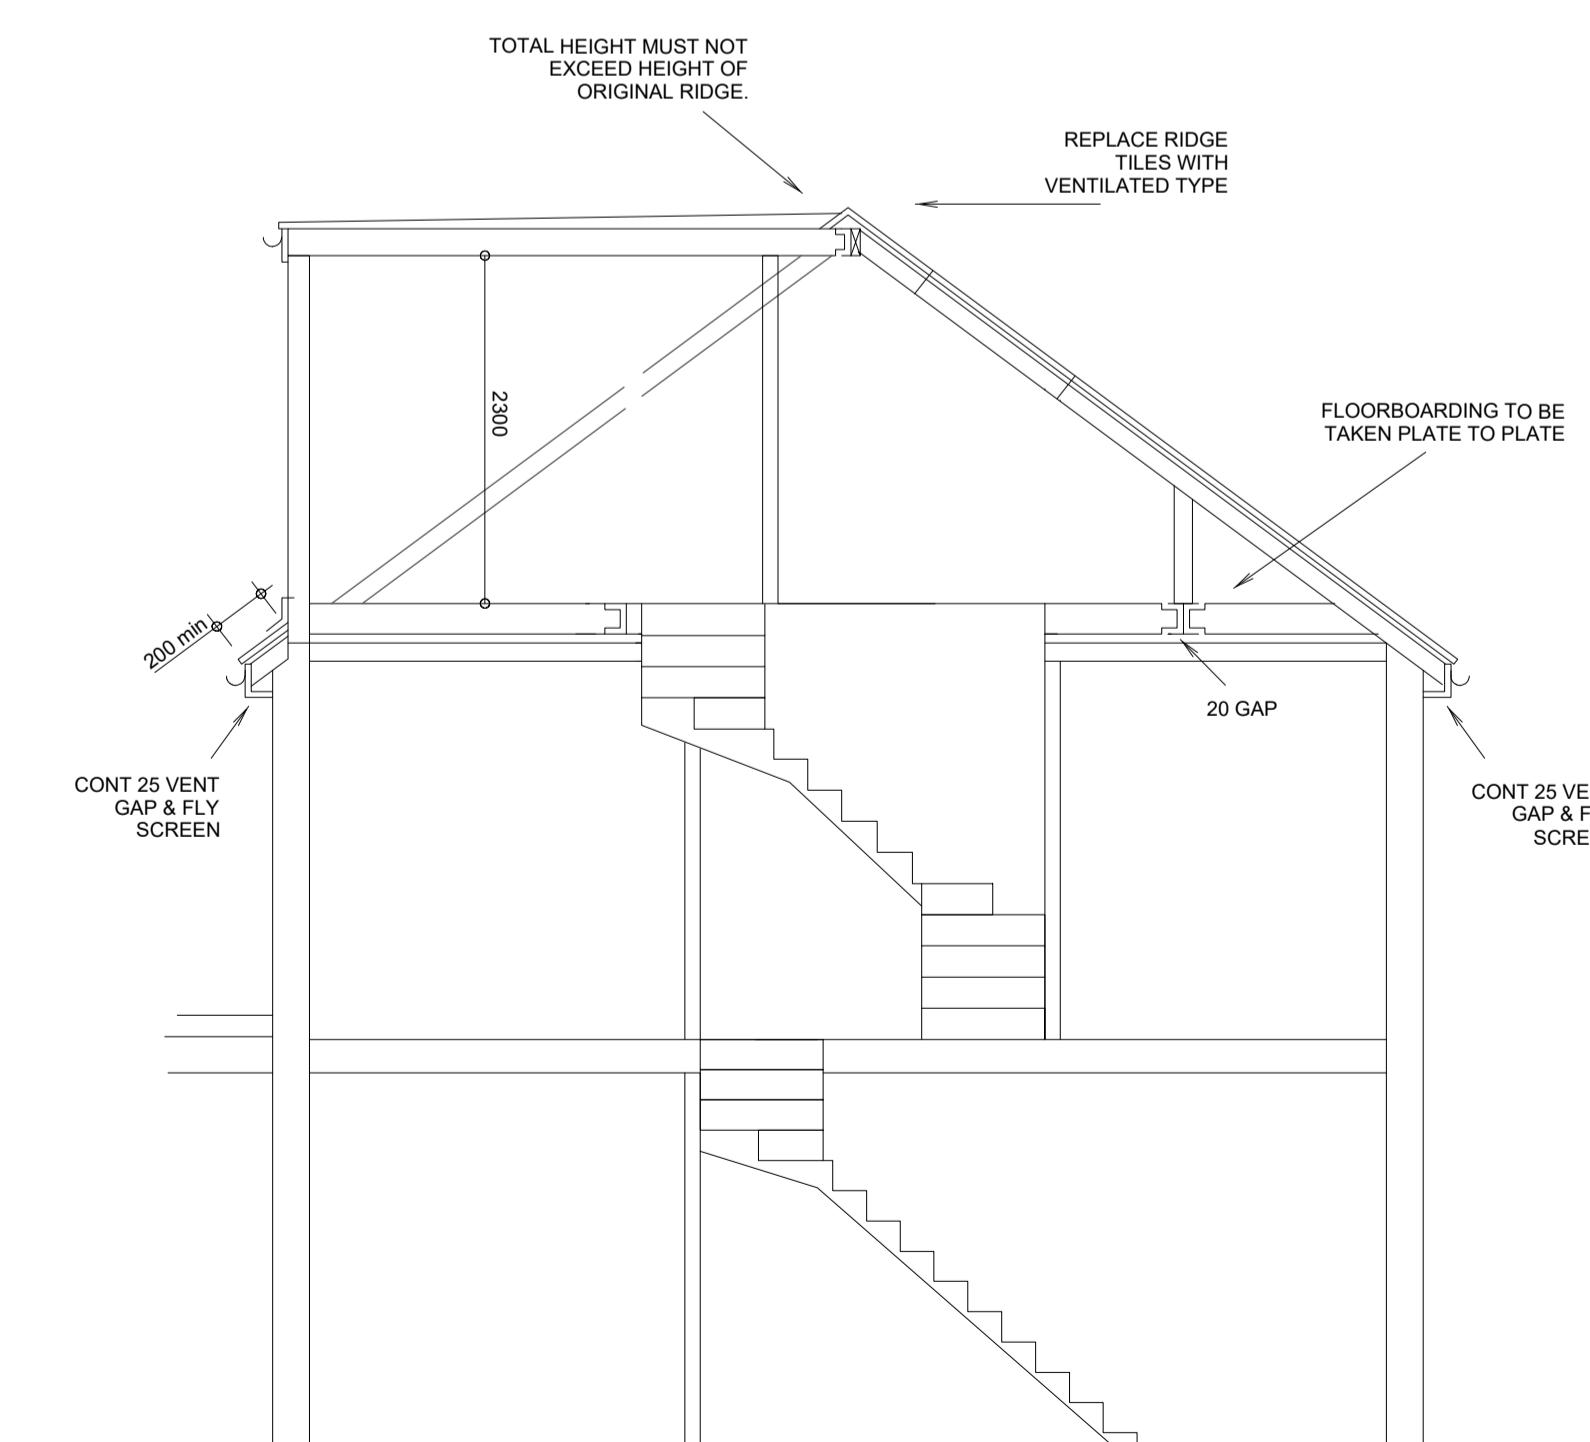

PROPOSED SECTION
1:50 @ A1

31 Ferncroft Avenue,
Ruislip
HA4 9JE

P1	ISSUED FOR PLANNING-	03.02.2025	IT	IT
REV	NOTES	DATE	BY	AUTH
PROJECT PROPOSED LOFT CONVERSION				
DRAWING TITLE PROPOSED PLANS				
ELEVATIONS				
DRAWING STATUS				
PLANNING				
SCALE AT A1:	SCALE AT A3:			
1:50	1:100			
JOB NO.	DRAWING NO.			
1661	02-12			
REV.	P1			