




RIGHT SIDE ELEVATION

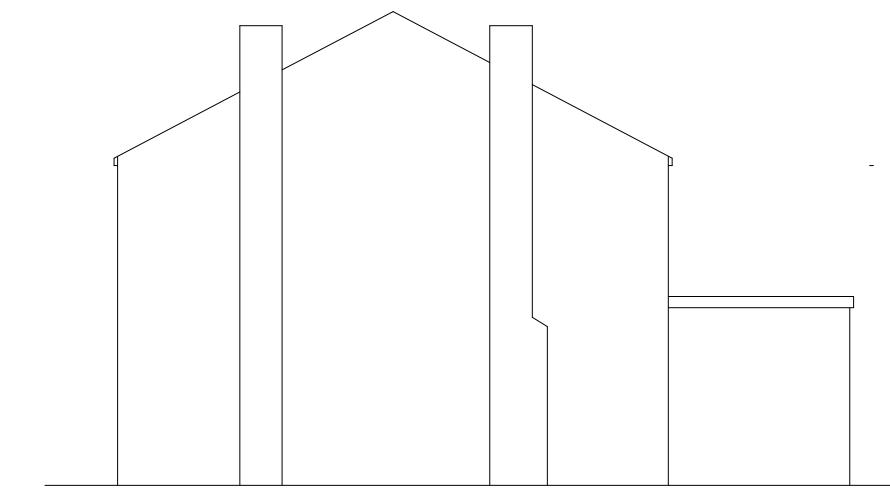


LEFT SIDE ELEVATION

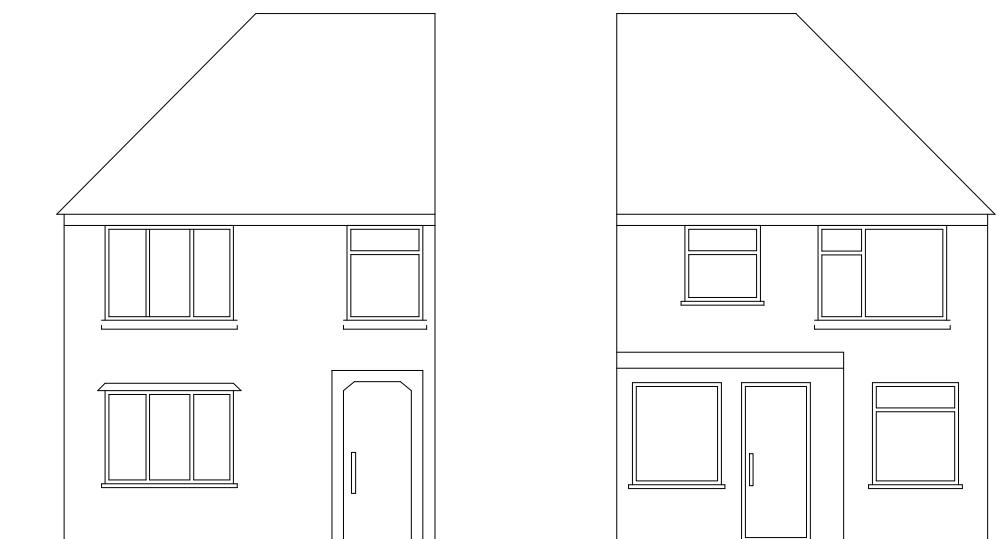

FRONT ELEVATION

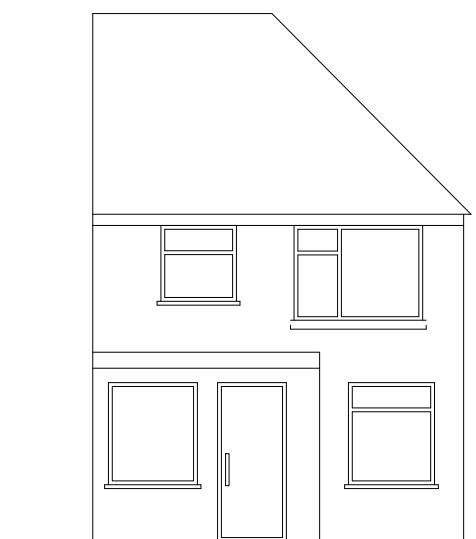

REAR ELEVATION

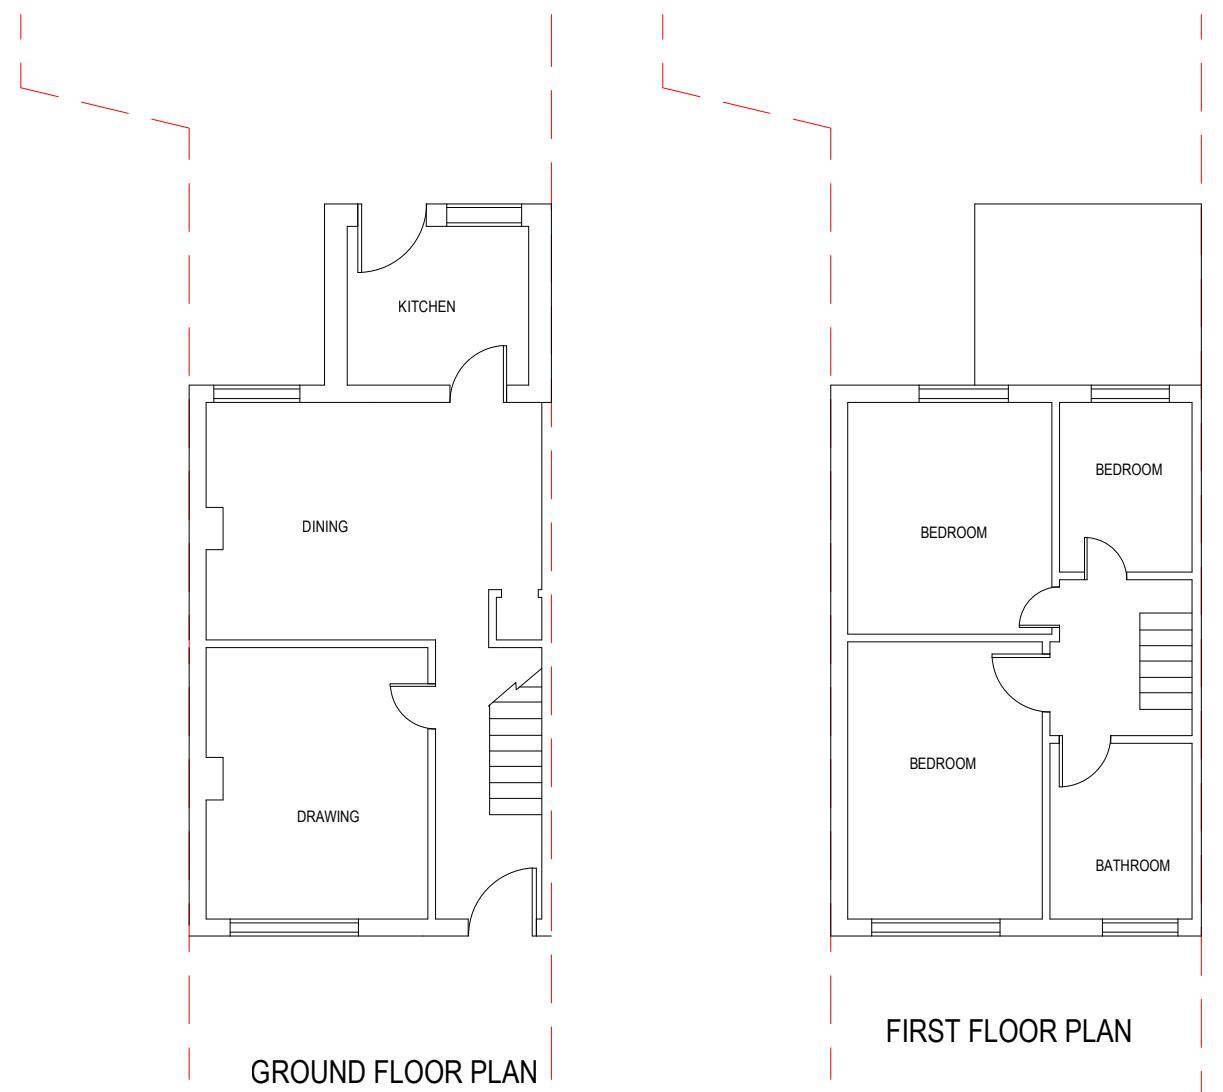

GROUND FLOOR PLAN

FIRST FLOOR PLAN

CLIENT:-  
LOCATION:-  
28 FINDHORN AVENUE, HAYES  
MIDDX UB4 0DG

GENERAL NOTES

SDMC CONSULTANTS  
ENGINEERS & DESIGNERS  
Regd. Address:-1 Studio Court,  
Bletchley,Milton Keynes  
MK2 2DG,UK  
Email: info@sdmccon.co.uk  
Web: www.sdmccom.co.uk  
TEL : 01992-499148  
MOB : 07777013148

PROJECT  
28 FINDHORN AVENUE

TITLE: EXISTING PLANS &  
ELEVATIONS  
DWG NO: 25.268.PL.002  
REV 00

DWG BY: NS CHECKED BY: RS

Paper A3 Dimension MM

Scale 1:100 Date: 10-12-2025

10 20 30 40 50