



LOCATION PLAN 1 : 1250

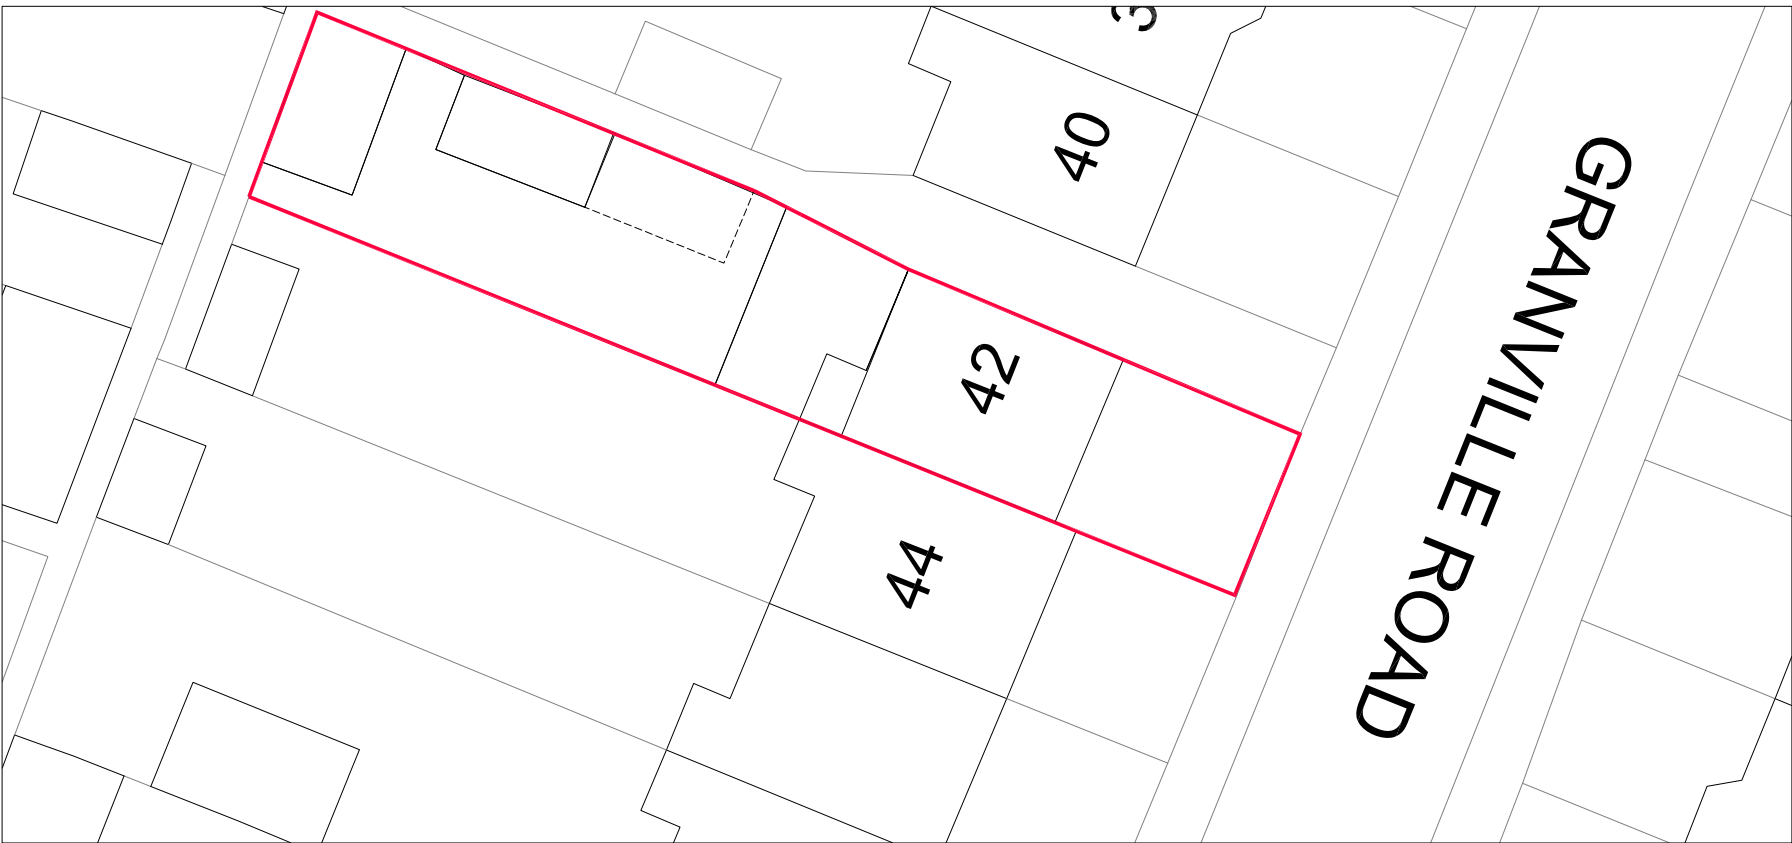

EXISTING SITE PLAN 1 : 250

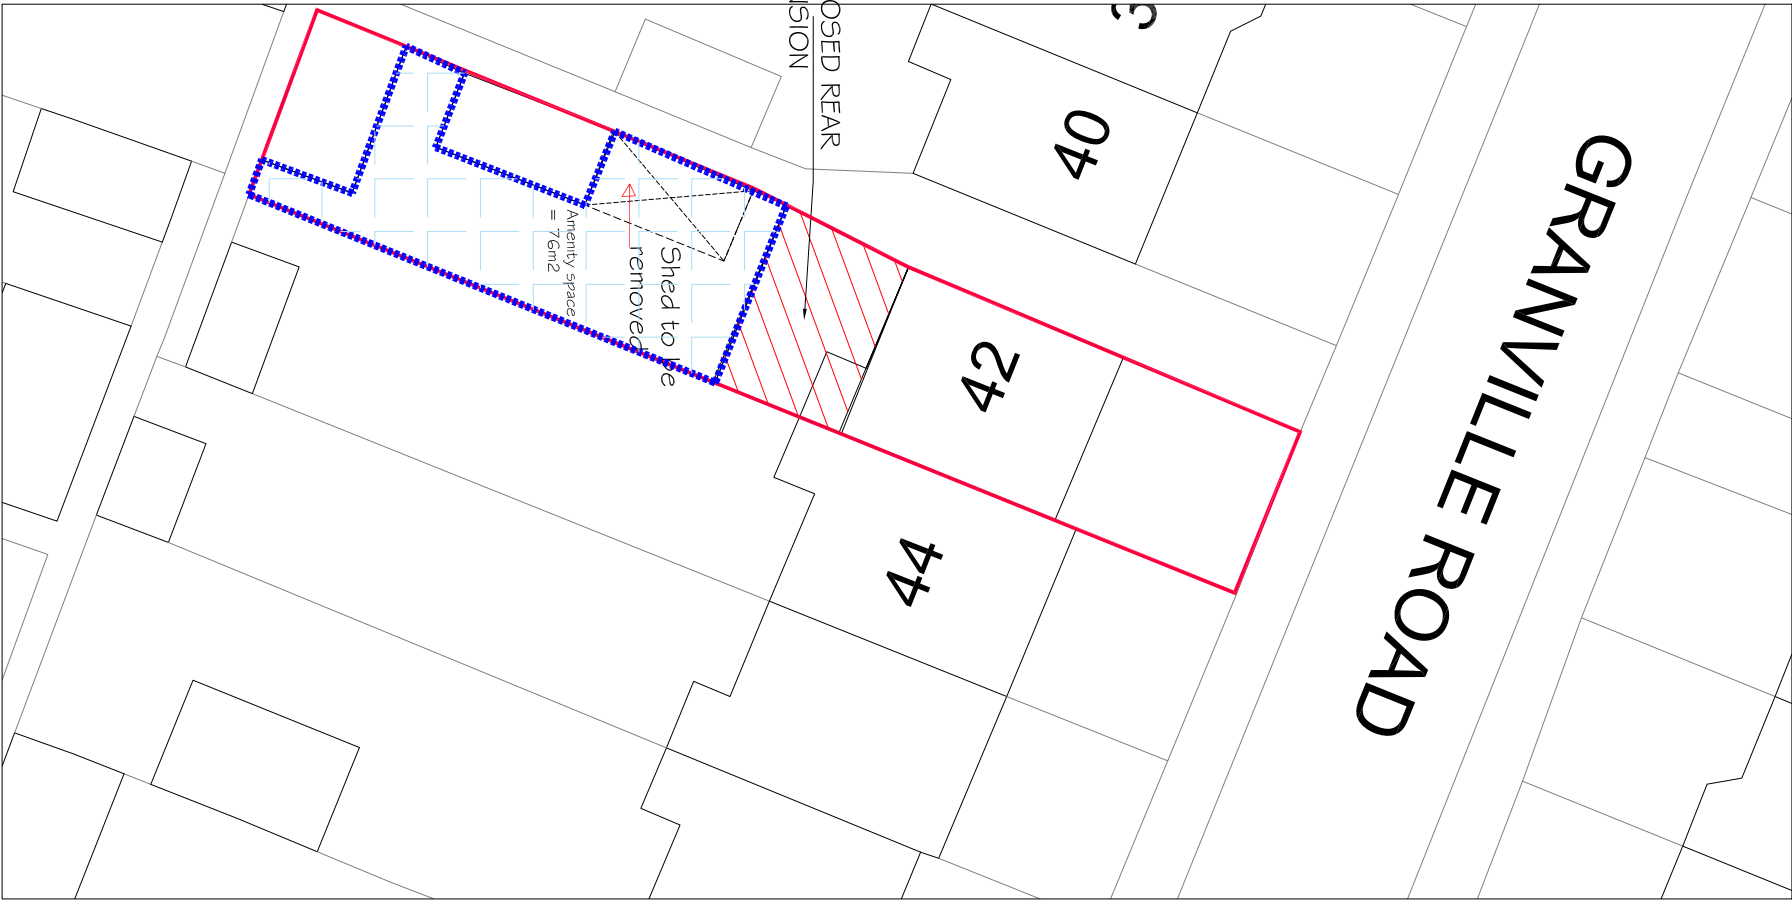

PROPOSED SITE PLAN 1 : 250

HAR - GUNN Associates Ltd	
Tel : 020 917 9296	Email: hargunn@aol.com
Mob: 07803 619161	

B	Extended from 4.0m to 4.5m to avoid FW and SW drainage	08-11-2024
A	Extended from 4.0m to 4.5m to avoid FW and SW drainage	10-09-2024
Rev	Revision Note	Date

Drawing Name		Location		Scale AS SHOWN @A3	
PNA - Single Storey rear Extension		42 Granville Rd,		Date	
Lawful Development		Uxbridge UB10 9AE		Sept 2024	
Dwg No		1790/2024 / PNA-01		Rev B	

This drawing remains the property of HAR - Gunn Associates and shall not be reproduced or altered without prior written permission.

Do not scale off drawings. Check all dimensions on site and report any discrepancies before commencing work. All figured dimensions are millimeters unless noted otherwise.