





DISCLAIMER  
 © THIS DRAWING IS THE PROPERTY OF GDNB LIMITED AND MUST NOT BE COPIED OR REPRODUCED OR OTHERWISE DISCLOSED TO A THIRD PARTY WITHOUT PRIOR CONSENT IN WRITING.  
 THIS DRAWING IS TO BE READ IN CONJUNCTION WITH ALL RELEVANT DRAWINGS AND DETAILS.  
 ALL DIMENSIONS MUST BE VERIFIED BY THE CONTRACTOR ON SITE BEFORE PROCEEDING WITH THE WORK.

REV DRWN DATE DESCRIPTION

**IMPORTANT NOTE**  
 The specification is to read in conjunction with the plans / section details and other associated Structural details as may be provided.  
 All work is to be carried out to the Local Authority Planning & Building Regulations Approval, and the Codes of Practice and British Standards as necessary.  
 All dimensions, levels, sizes positions and locations of particulars as indicated on drawings are to be verified by the appointed Contractor on site prior to engaging in works. Any discrepancies must be reported to the Architect / Surveyor / Engineer or responsible person/s immediately.  
 The Contractor is responsible for ensuring compliance with the CDM Regulations, and appropriate Health & Safety on site precautions.  
 The Client/Building Owner must obtain any necessary PARTY WALL AGREEMENTS, prior to engaging in the works on site.

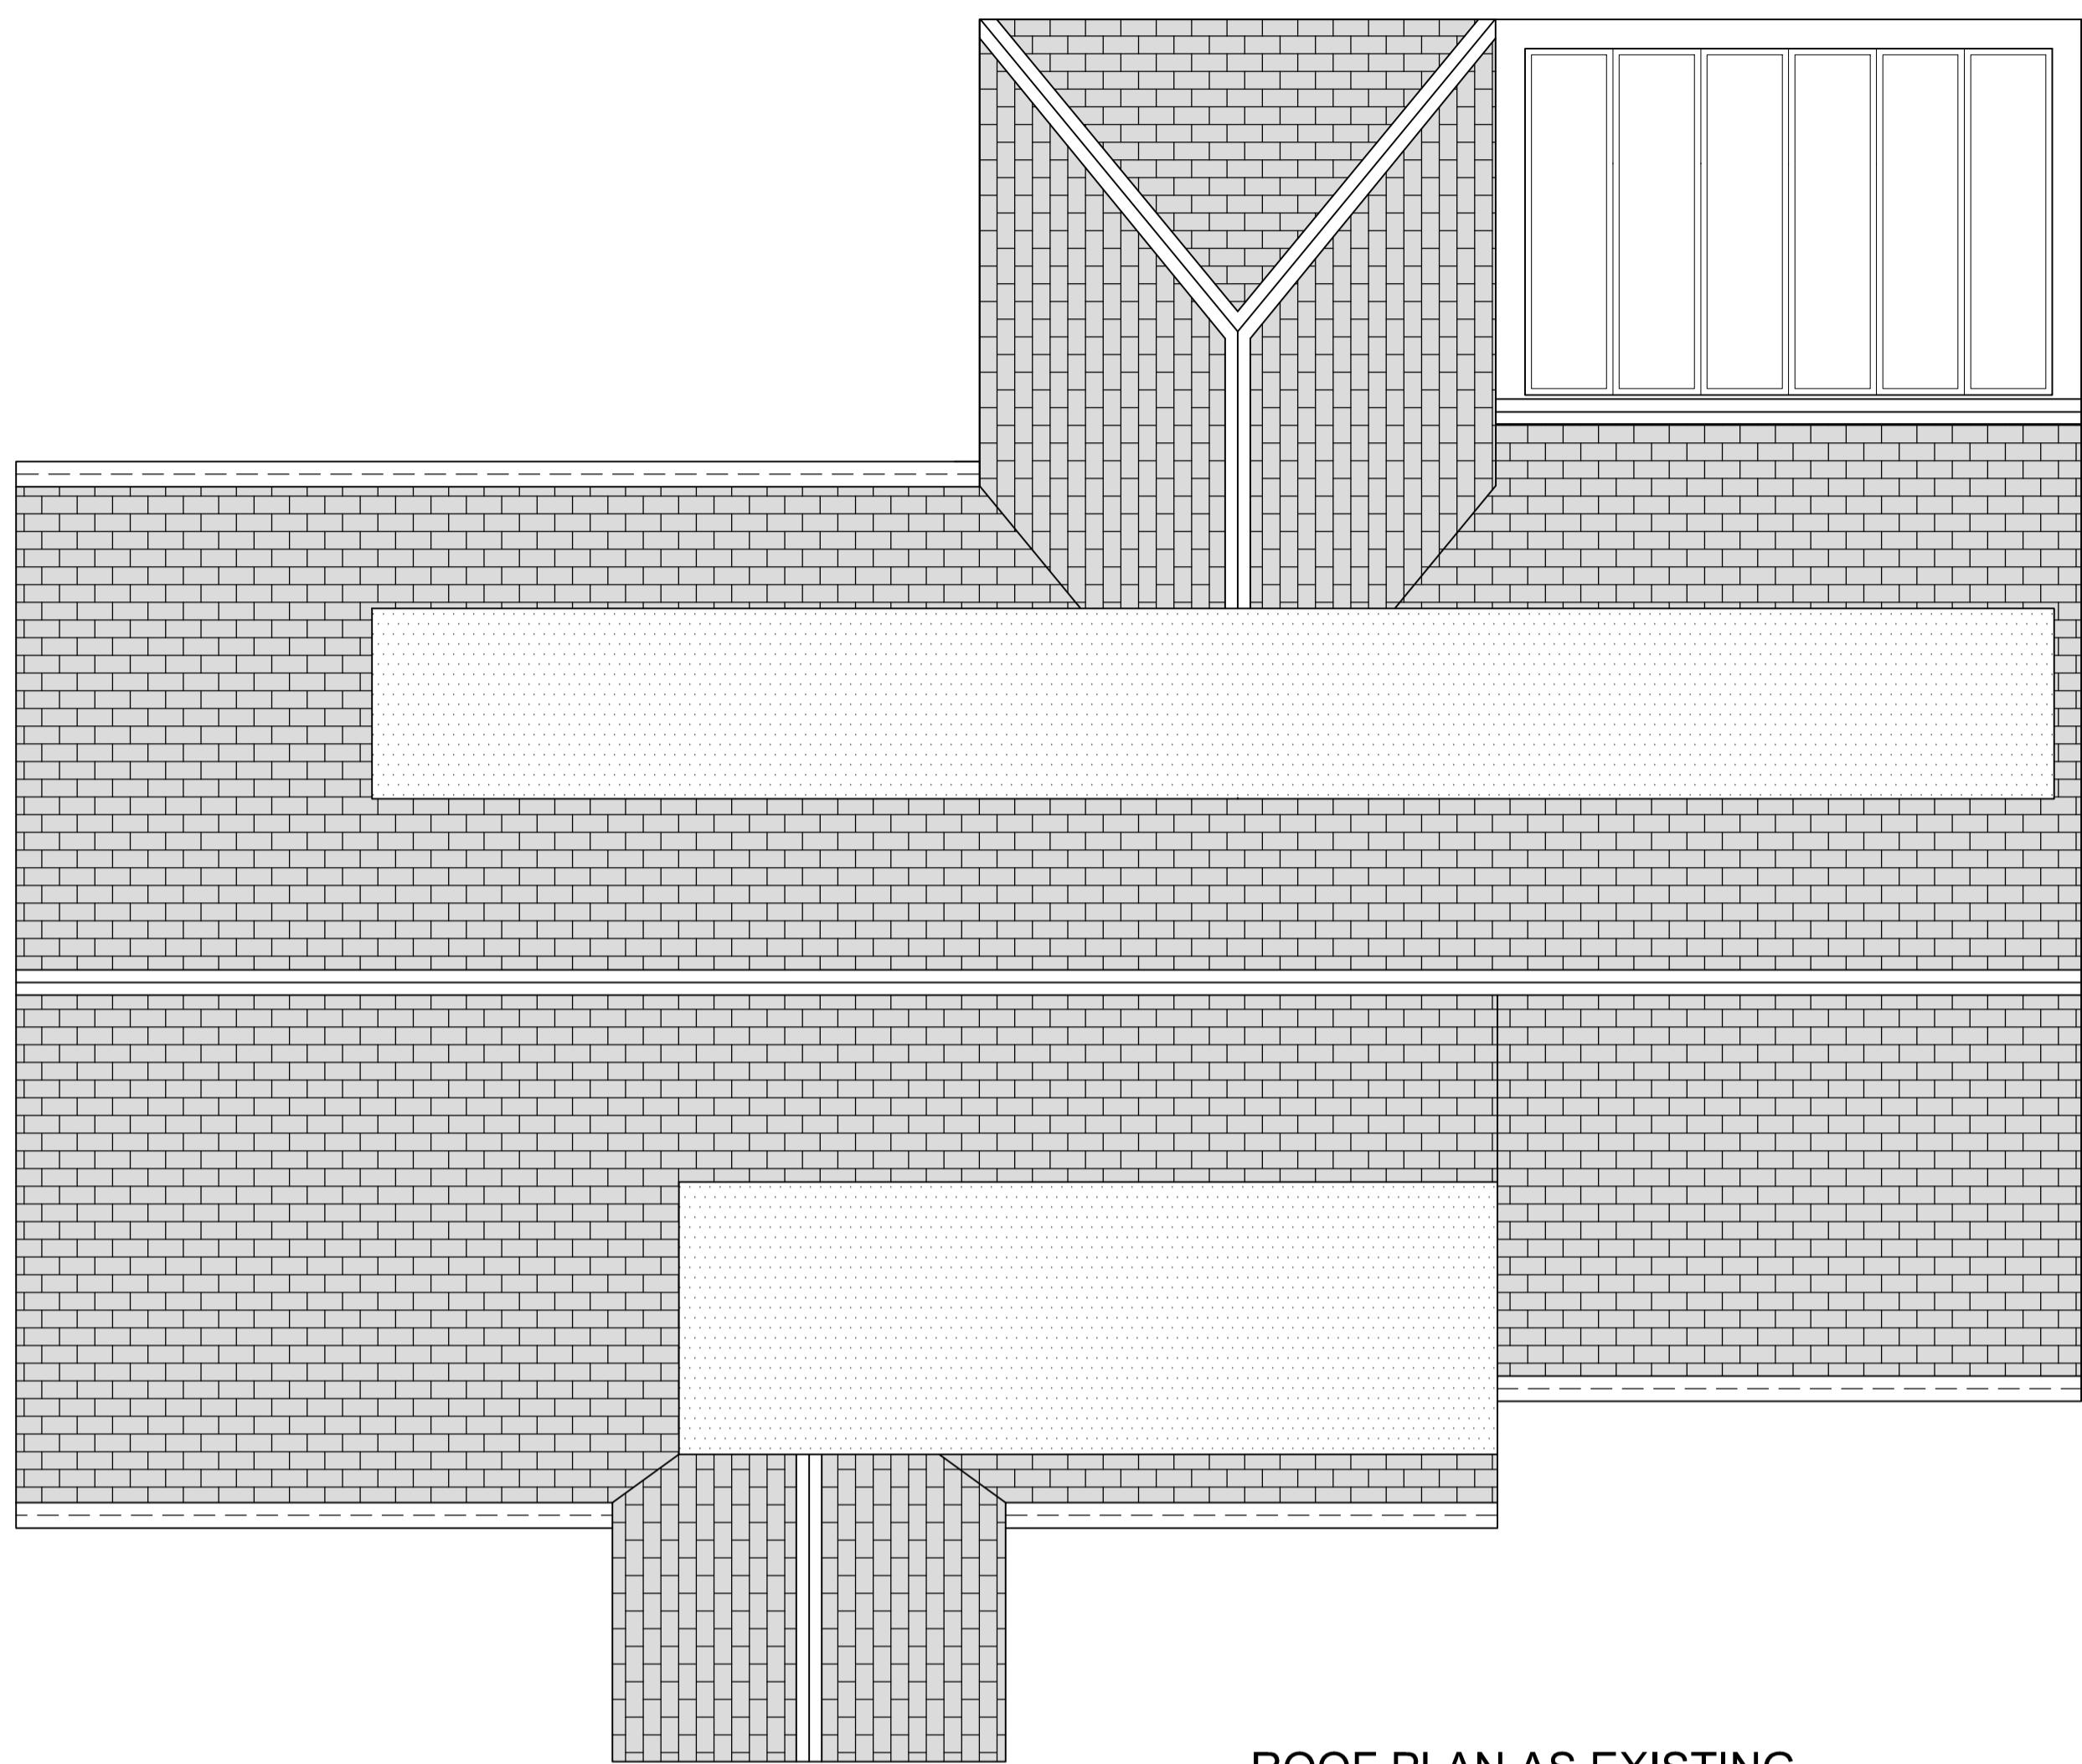

ROOF PLAN AS EXISTING

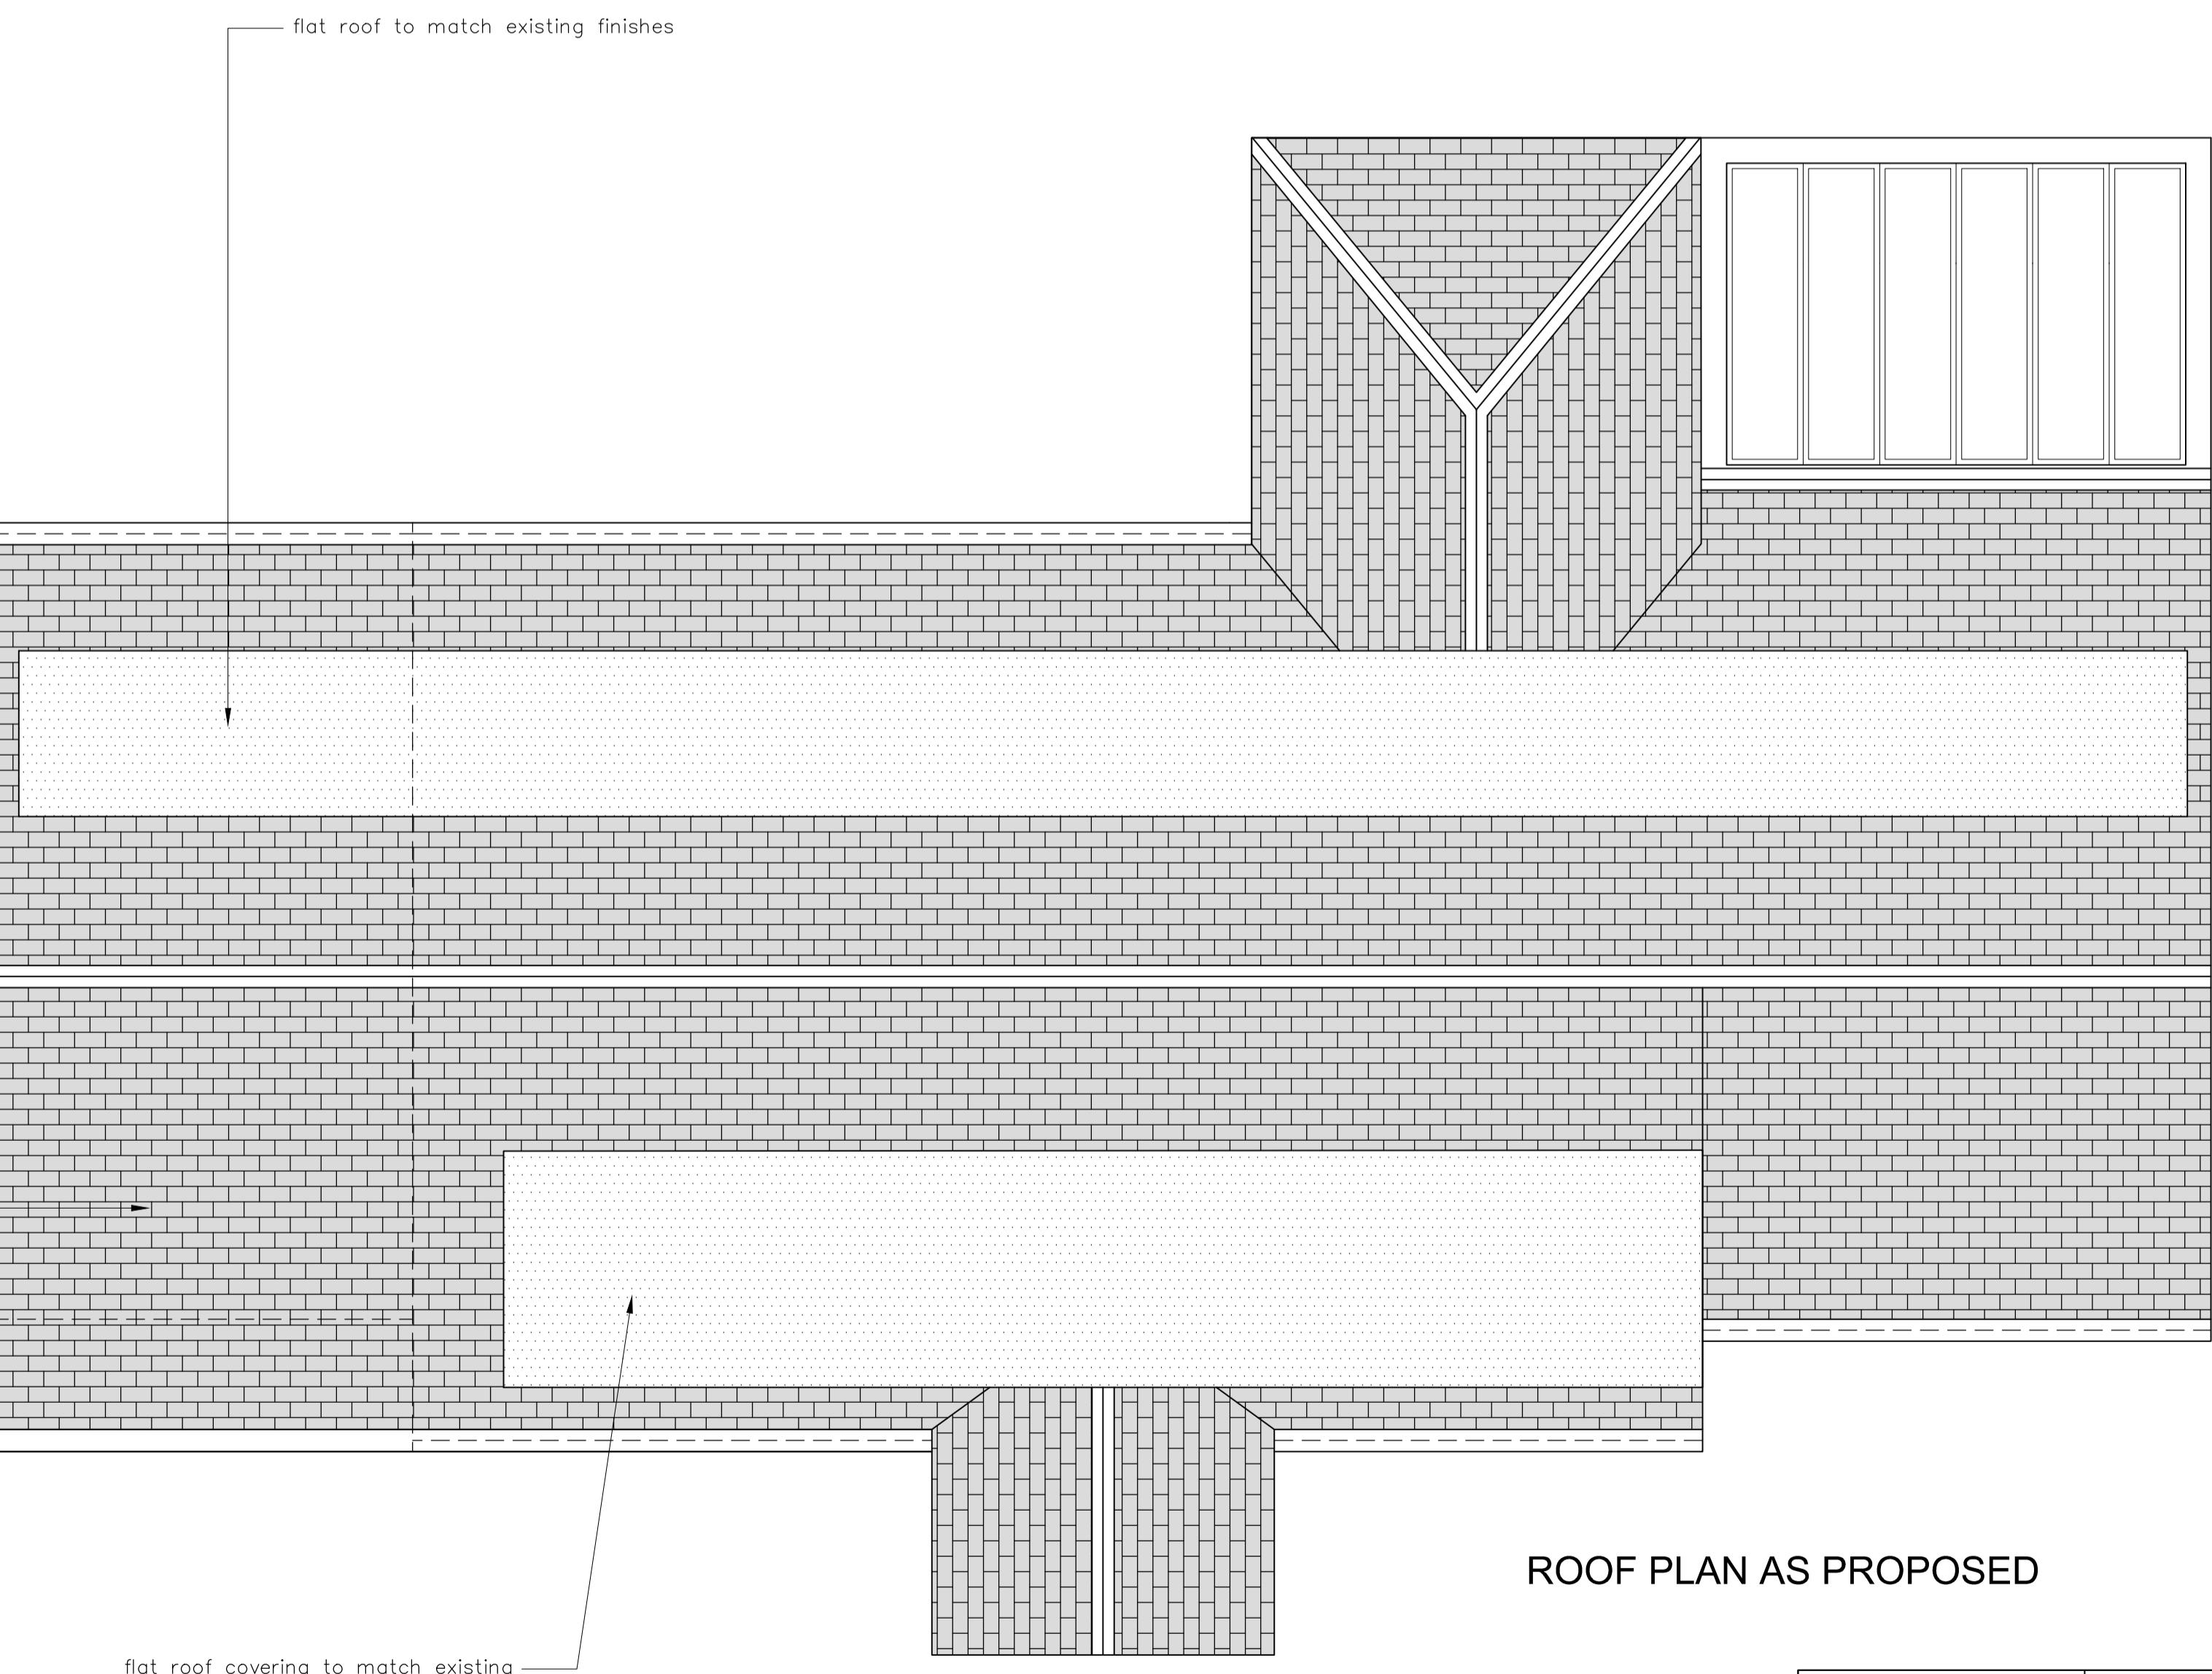

ROOF PLAN AS PROPOSED

Architectural survey drawing is indicative only. Contractor to verify all survey information independently on site. Survey drawing to be read in conjunction with all other relevant documents and drawings

<b>GDNB</b> Limited		CORRESPONDENT ADDRESS: 1 Concord Business Centre Concord Rd, London, W3 0TJ Mobile: 07885 896 786 Email: info@gdnbltd.co.uk Registered in England & Wales No. 05464289					
CLIENT	Mohammed Irfan Din						
PROJECT	18 Wickham Close, Harefield UB9 6QA						
TITLE	DATE	DRAWN	ISSUE FOR				
EXISTING & PROPOSED ROOF PLANS	MAY 2024	ZS	Planning				
DRAWING No.	SCALE						
24-060-PP-303	1:50@A1	REVISION					