





EXISTING SIDE ELEVATION

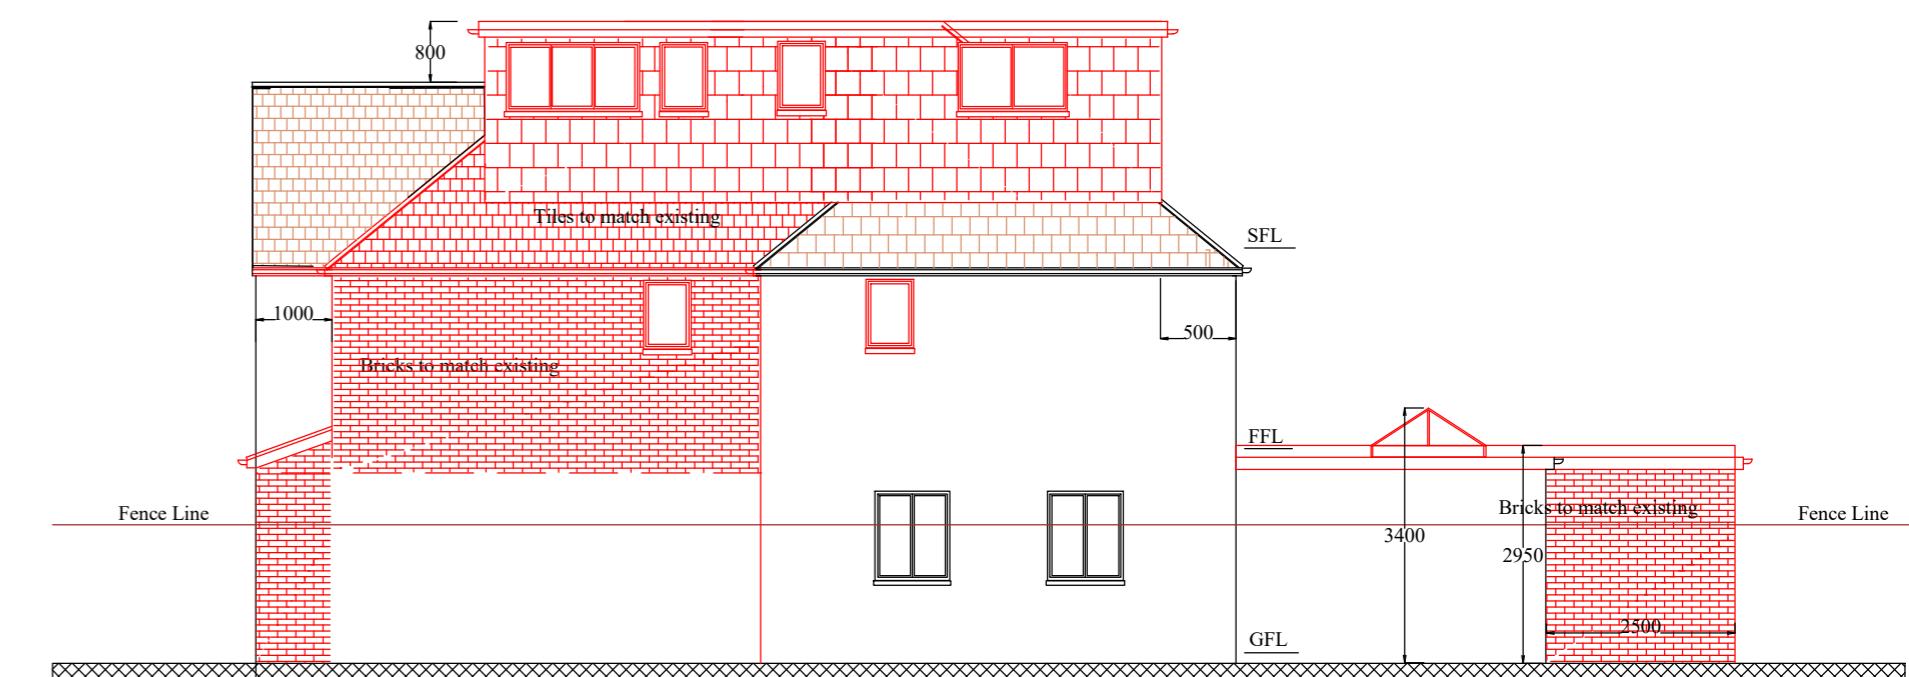

PROPOSED SIDE ELEVATION




EXISTING SIDE ELEVATION

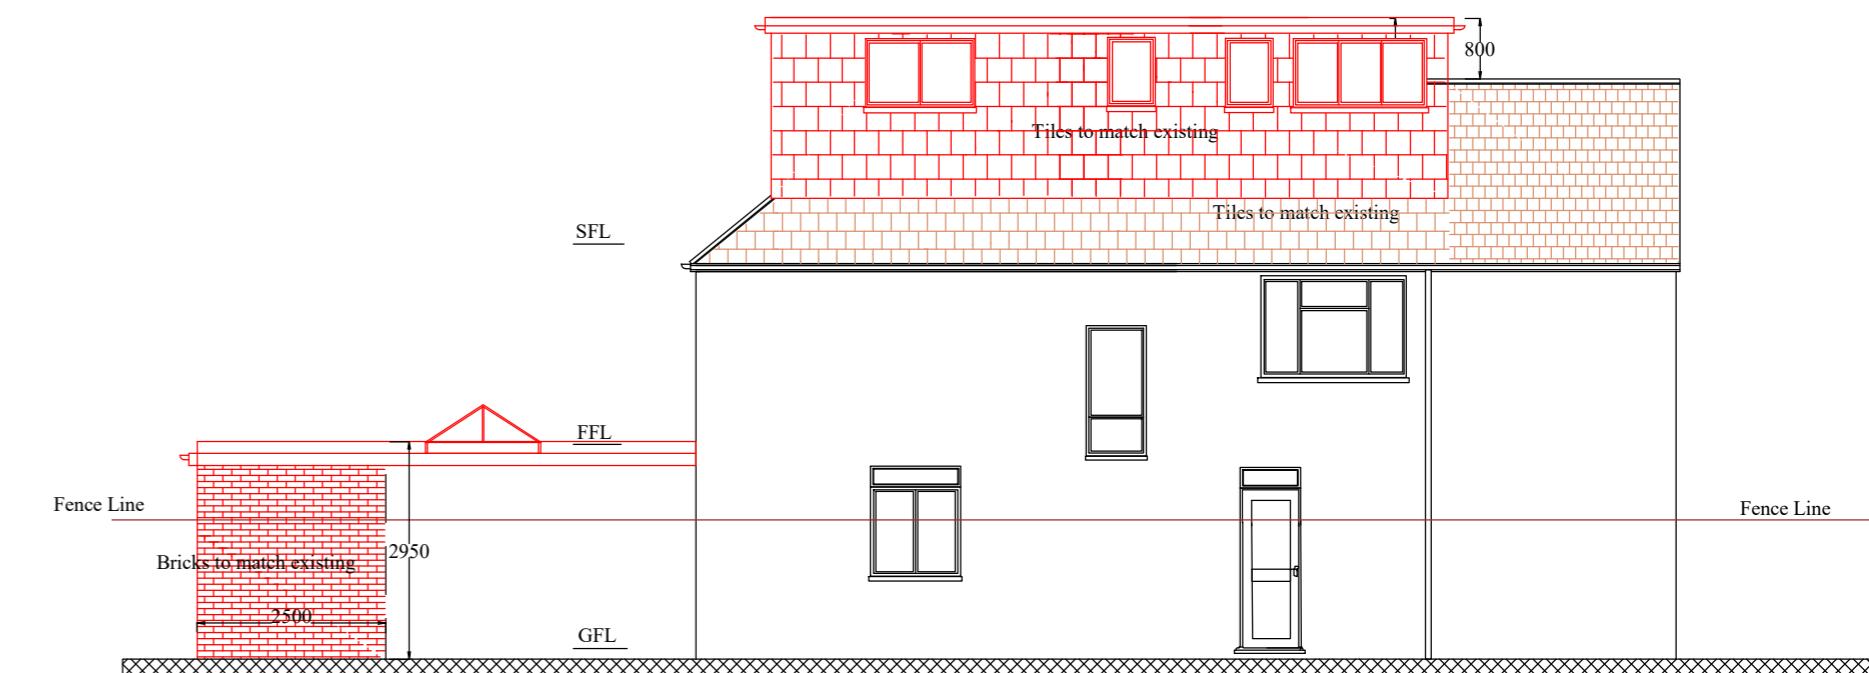

PROPOSED SIDE ELEVATION



EXISTING FRONT ELEVATION

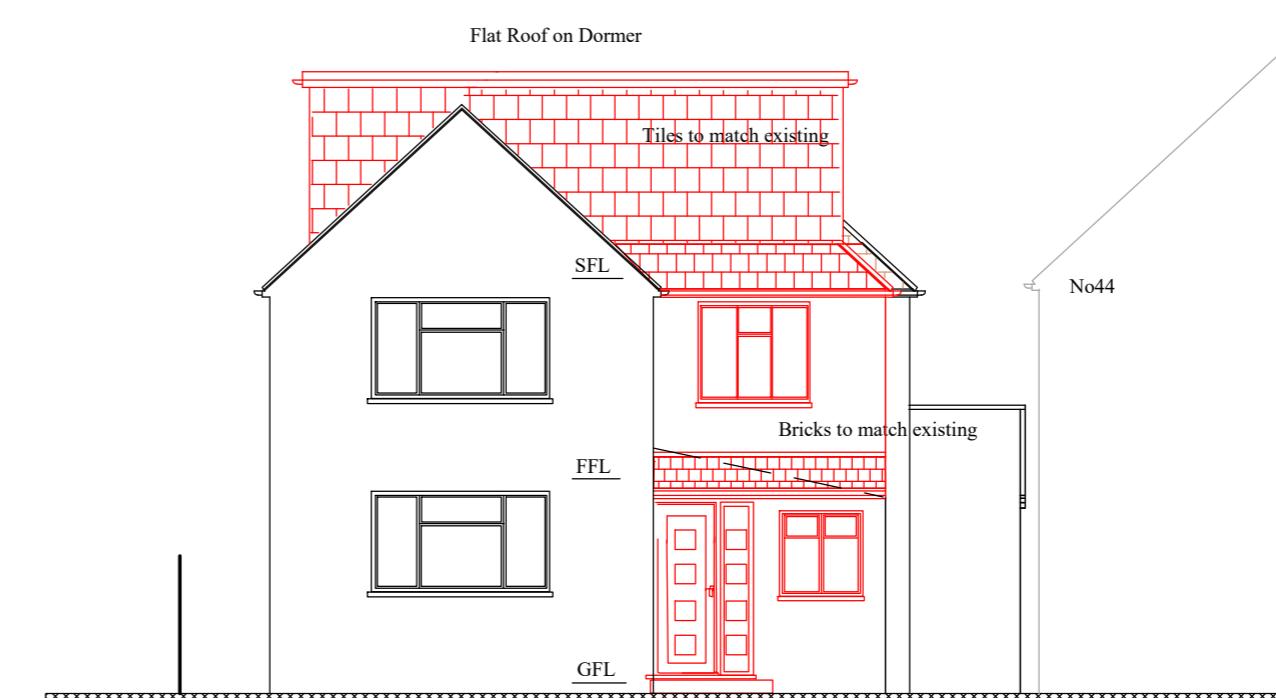

PROPOSED FRONT ELEVATION

Notes;	
1 Refer drawing No P4601 for Notes	
A	Included Loft Extension
Revision	Description
	Date
Project:	46 Boundary Road
	Eastcote HA5 1PN
Project Title:	
Part First Floor Side, Single storey Rear Extension and Raising exg roof ridge height	
Drawing No:	P4602
Revision:	A
Date:	Nov 2024
Drawn by:	AS
Scale:	1/100 @A2
Chkd by:	MK
Line Design Ltd	
Tel: 05601 941254, Mobile 07904 579357, email: linedesign20@gmail.com	