

0 1 2 3 4 5M

MATERIALS KEY	
1	PRIMARY BRICK LIGHT BUFF
2	BENDER OFF-WHITE
3	TATA STEEL GREY CLADDING
4	BRICK BANDING HORIZONTAL BUFF BRICK BANDING
5	METAL COPING / FLASHING IN DARK GREY INCLDED PVC METAL COPING
6	WINDOWS AND DOORS GREY UPVC WINDOWS AND DOORS
7	PROJECTIONS SURROUND FEATURE PROJECTIONS SURROUND WITH VERTICAL STACK BOND BUFF BRICK INFILL


KEY  
OB = OBSCURE GLAZING




PROPOSED WEST ELEVATION



PROPOSED EAST ELEVATION

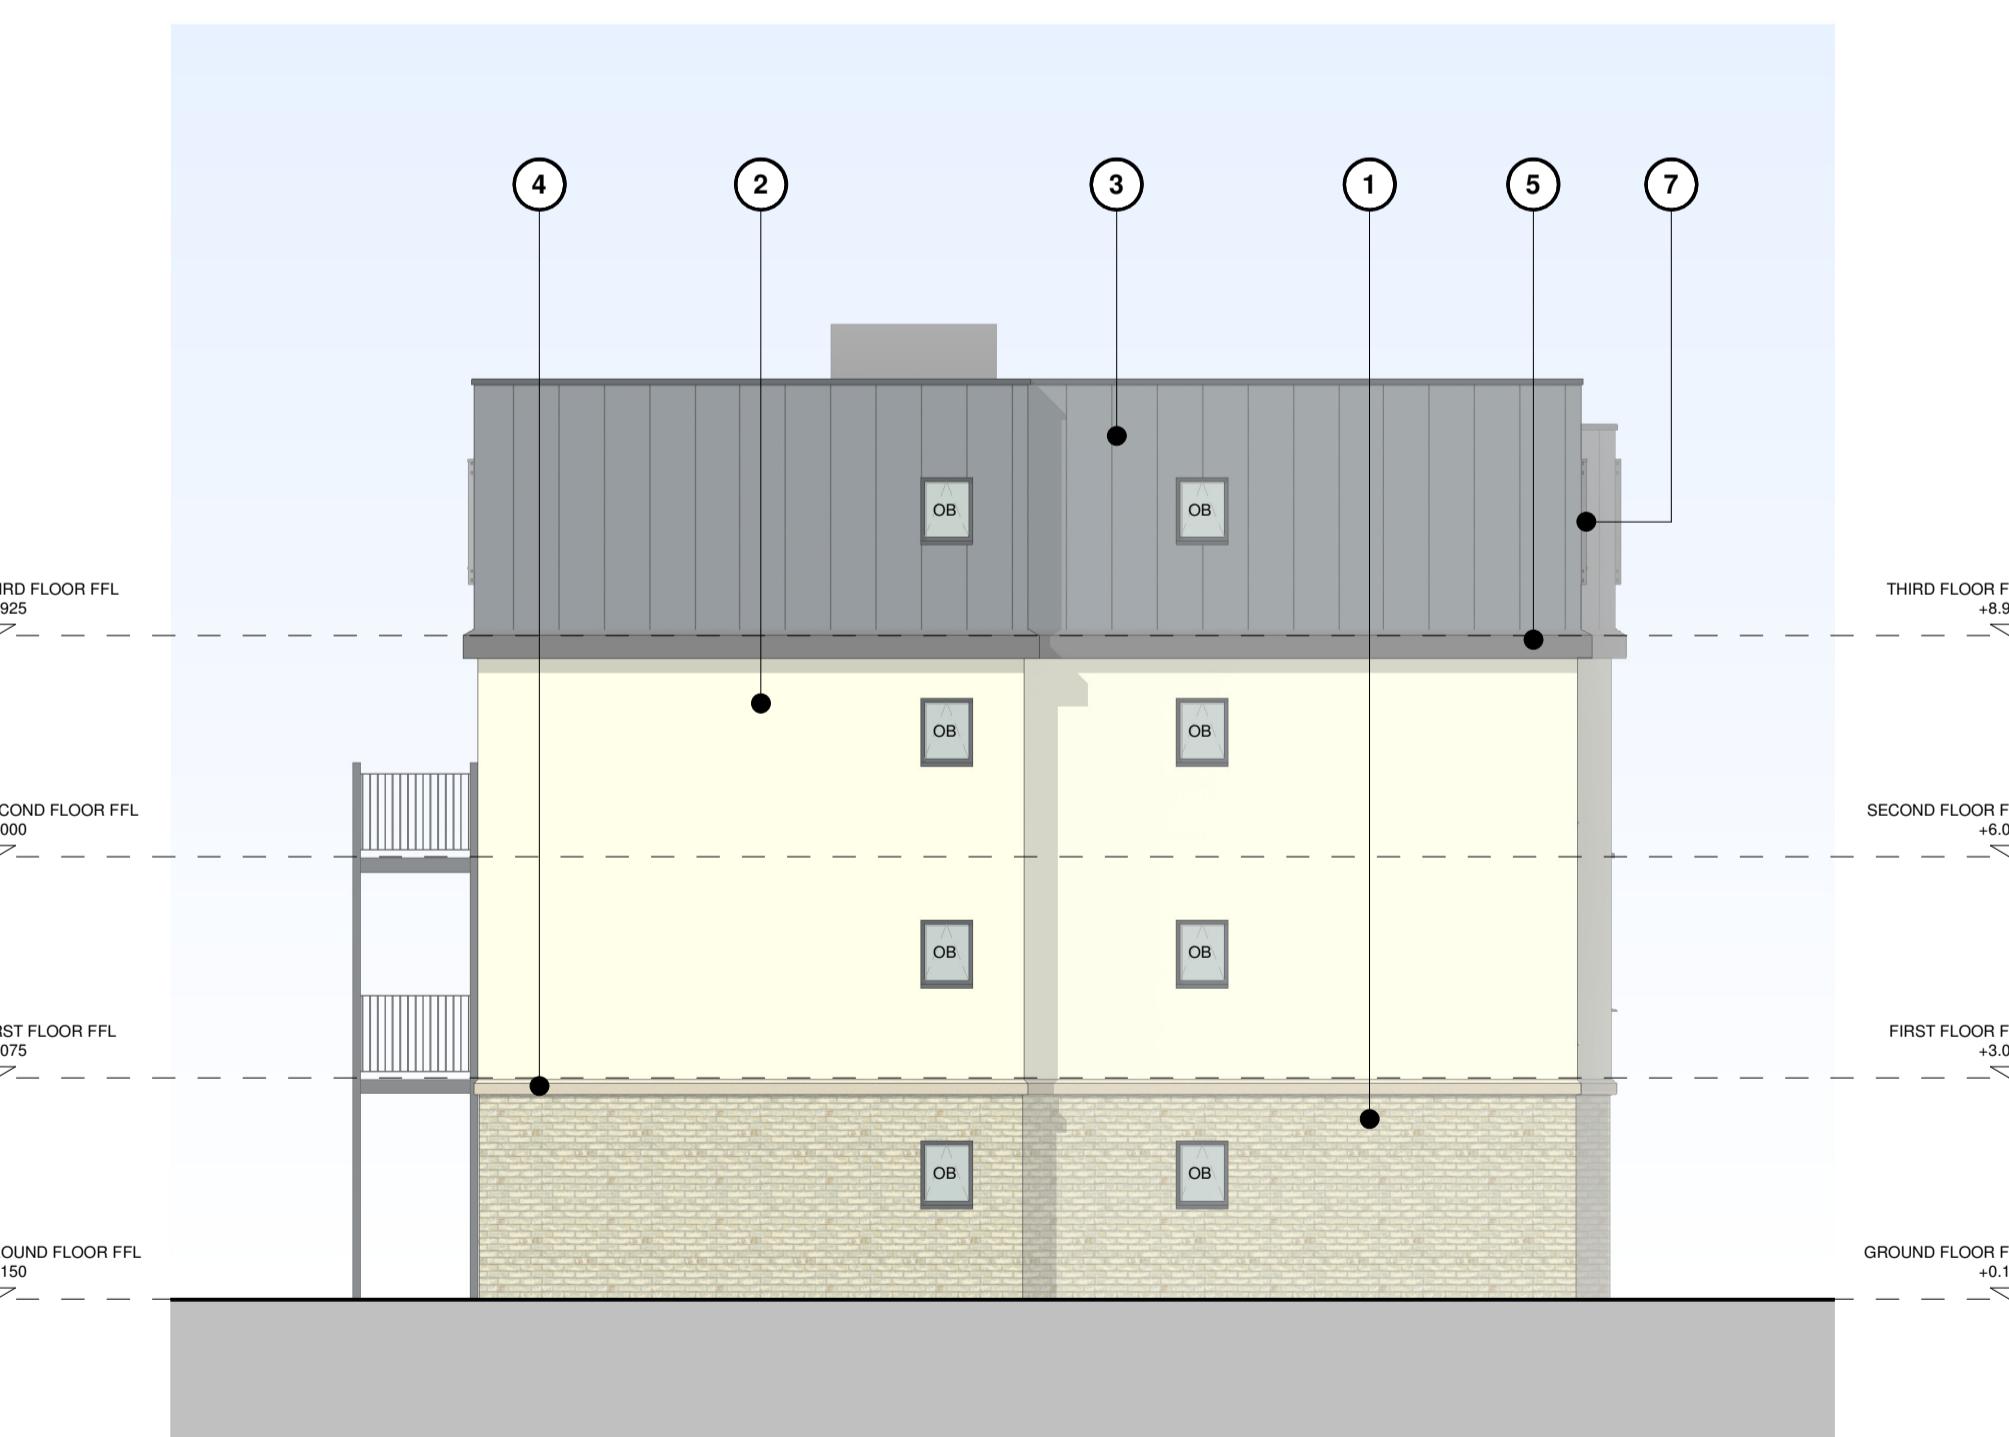

PROPOSED NORTH ELEVATION

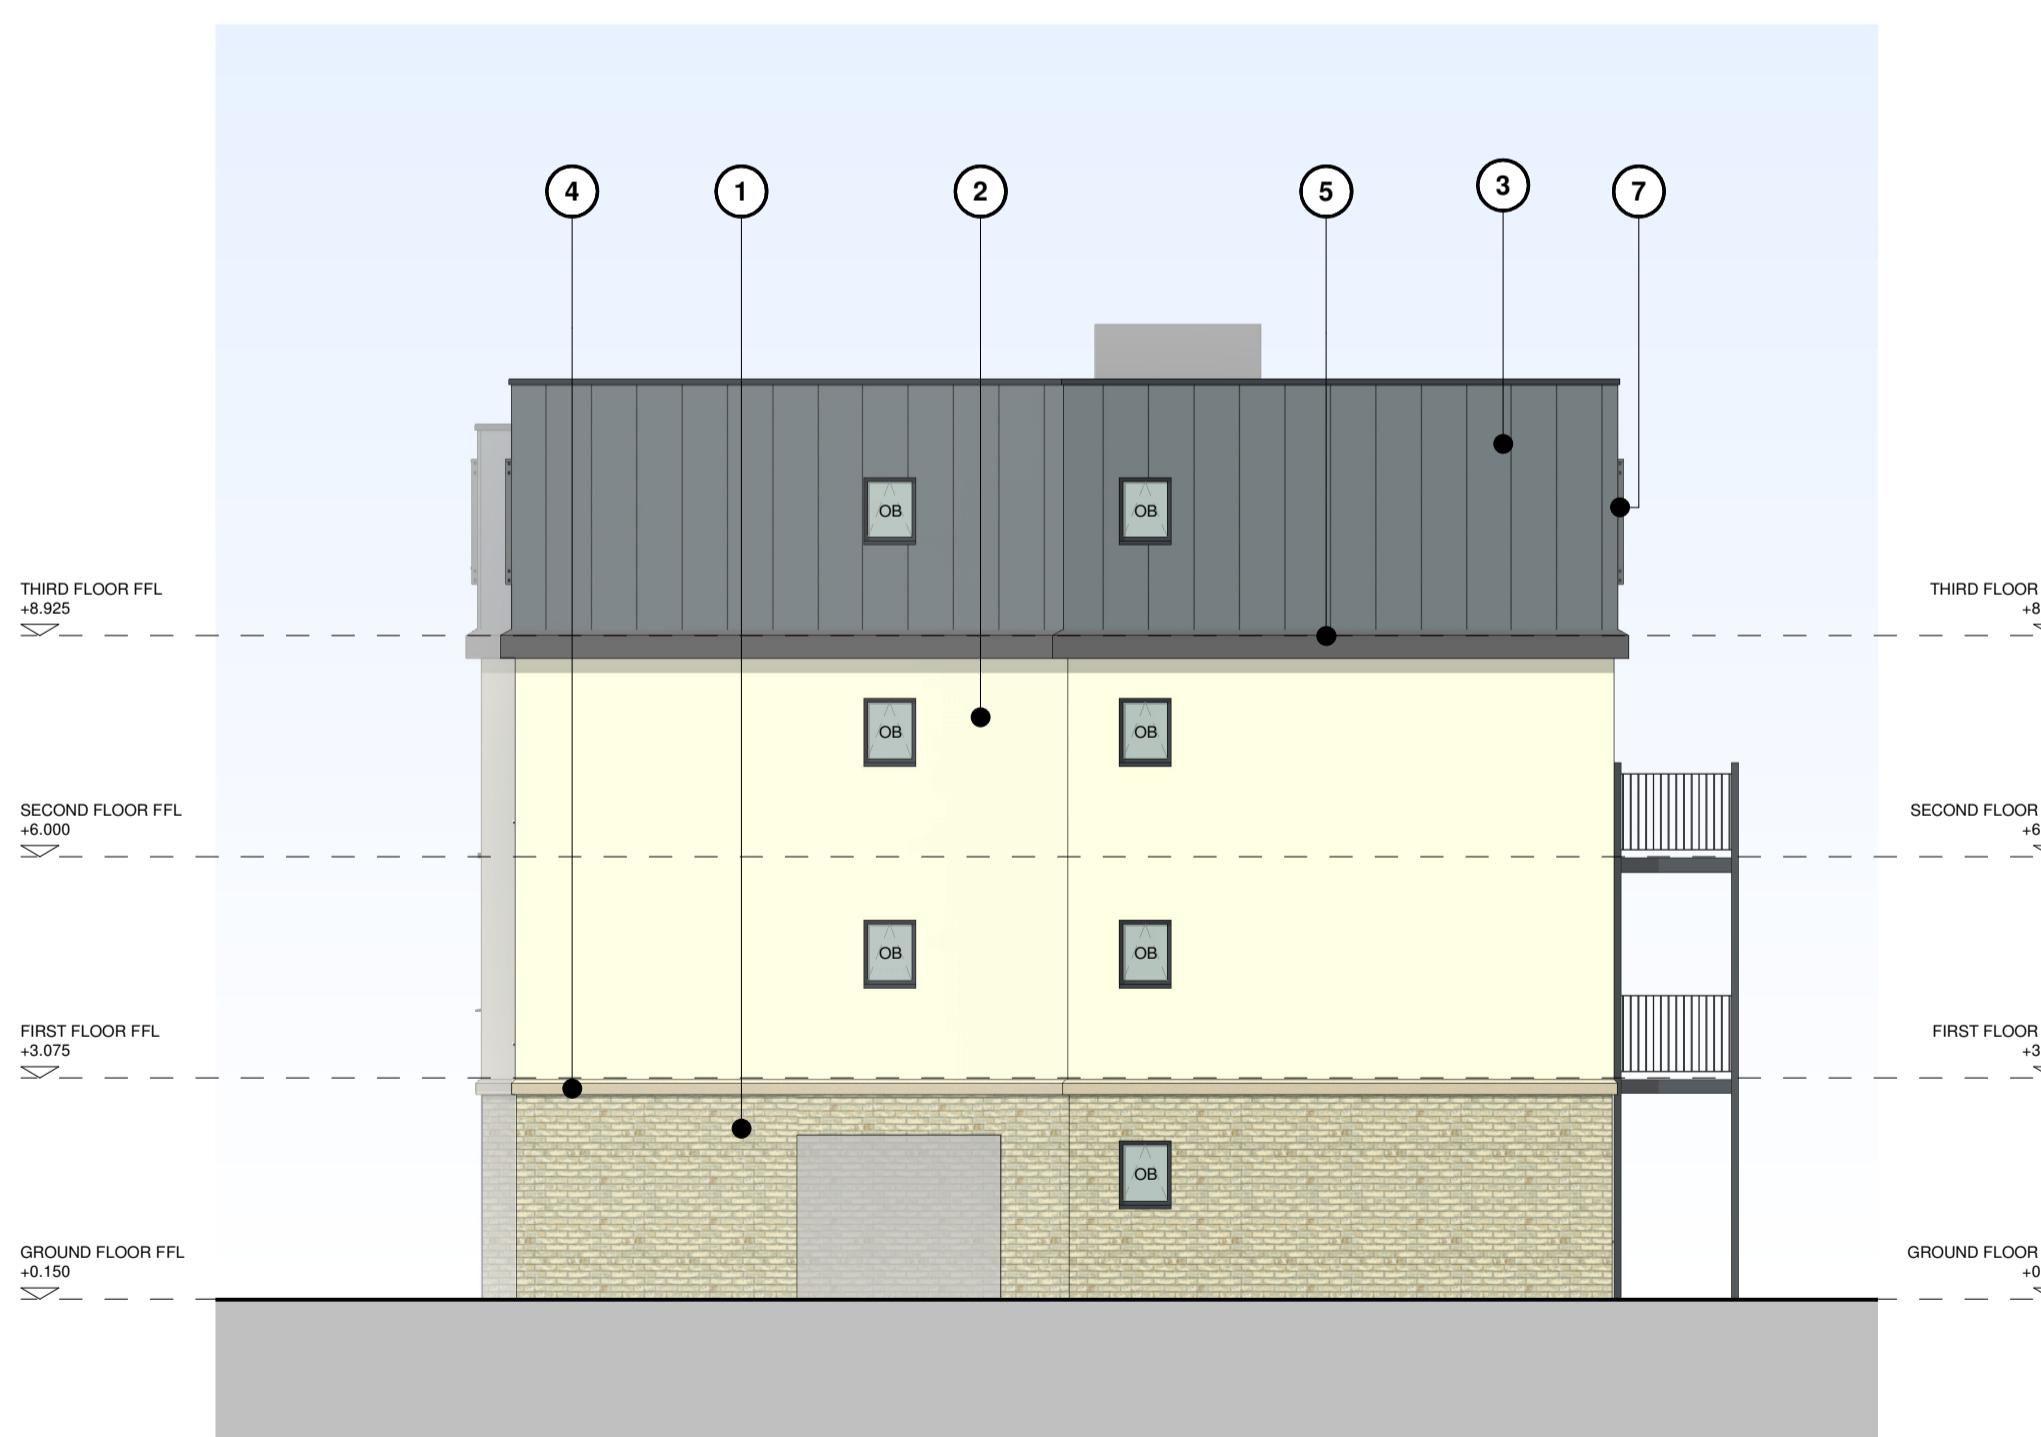

PROPOSED SOUTH ELEVATION

## PROPOSED BUILDING ELEVATIONS

PL2	PLANNING ISSUE	GH	12.05.20
PL1	PLANNING ISSUE	GH	20.02.20
REV	DESCRIPTION	BY	DATE
PROJECT WORK STAGE			
PLANNING			
CLIENT			
TROURISE DEVELOPMENTS LTD.			
PROJECT			
CHELMSINE COURT, BURY STREET, RUISLIP, HA4 7TL			
DRAWING TITLE			
PROPOSED BUILDING ELEVATIONS			
PROJECT	ORIGINATOR	ZONE	LEVEL
1232PL	RDT	ZZ	DR
STATUS	SUITABILITY	DESCRIPTION	
DRAWN BY	DATE	SCALE	CHECKED BY
GH	JAN 20	1:100	CC
RDT PROJECT REF.		PAPER SIZE	REVISION
1232		A1	PL2

