


1 2 3 4 5M

NOTE:
 1. ORIGINAL SURVEY INFORMATION TAKEN FROM TOPOGRAPHICAL SURVEY DRAWING T819274 PRODUCED BY TERRAIN SURVEYS. REFER TO ORIGINAL SURVEY INFORMATION FOR DETAILED LEVEL INFORMATION. SITE CO-ORDINATES ARE TO OS.

KEY:	
	SITE BOUNDARY AREA = 0.13 ACRES
	EXISTING BUILDINGS
	PROPOSED TREE CANOPY
	ROAD/HARDSTANDING
	PARKING SPACES
	FOOTPATH
	PATIO
	PLANTING
	LAWN
	FENCE
	EXISTING LEVELS
	PROPOSED LEVELS
	PASSIVE VEHICLE CHARGING POINTS
	ACTIVE VEHICLE CHARGING POINTS

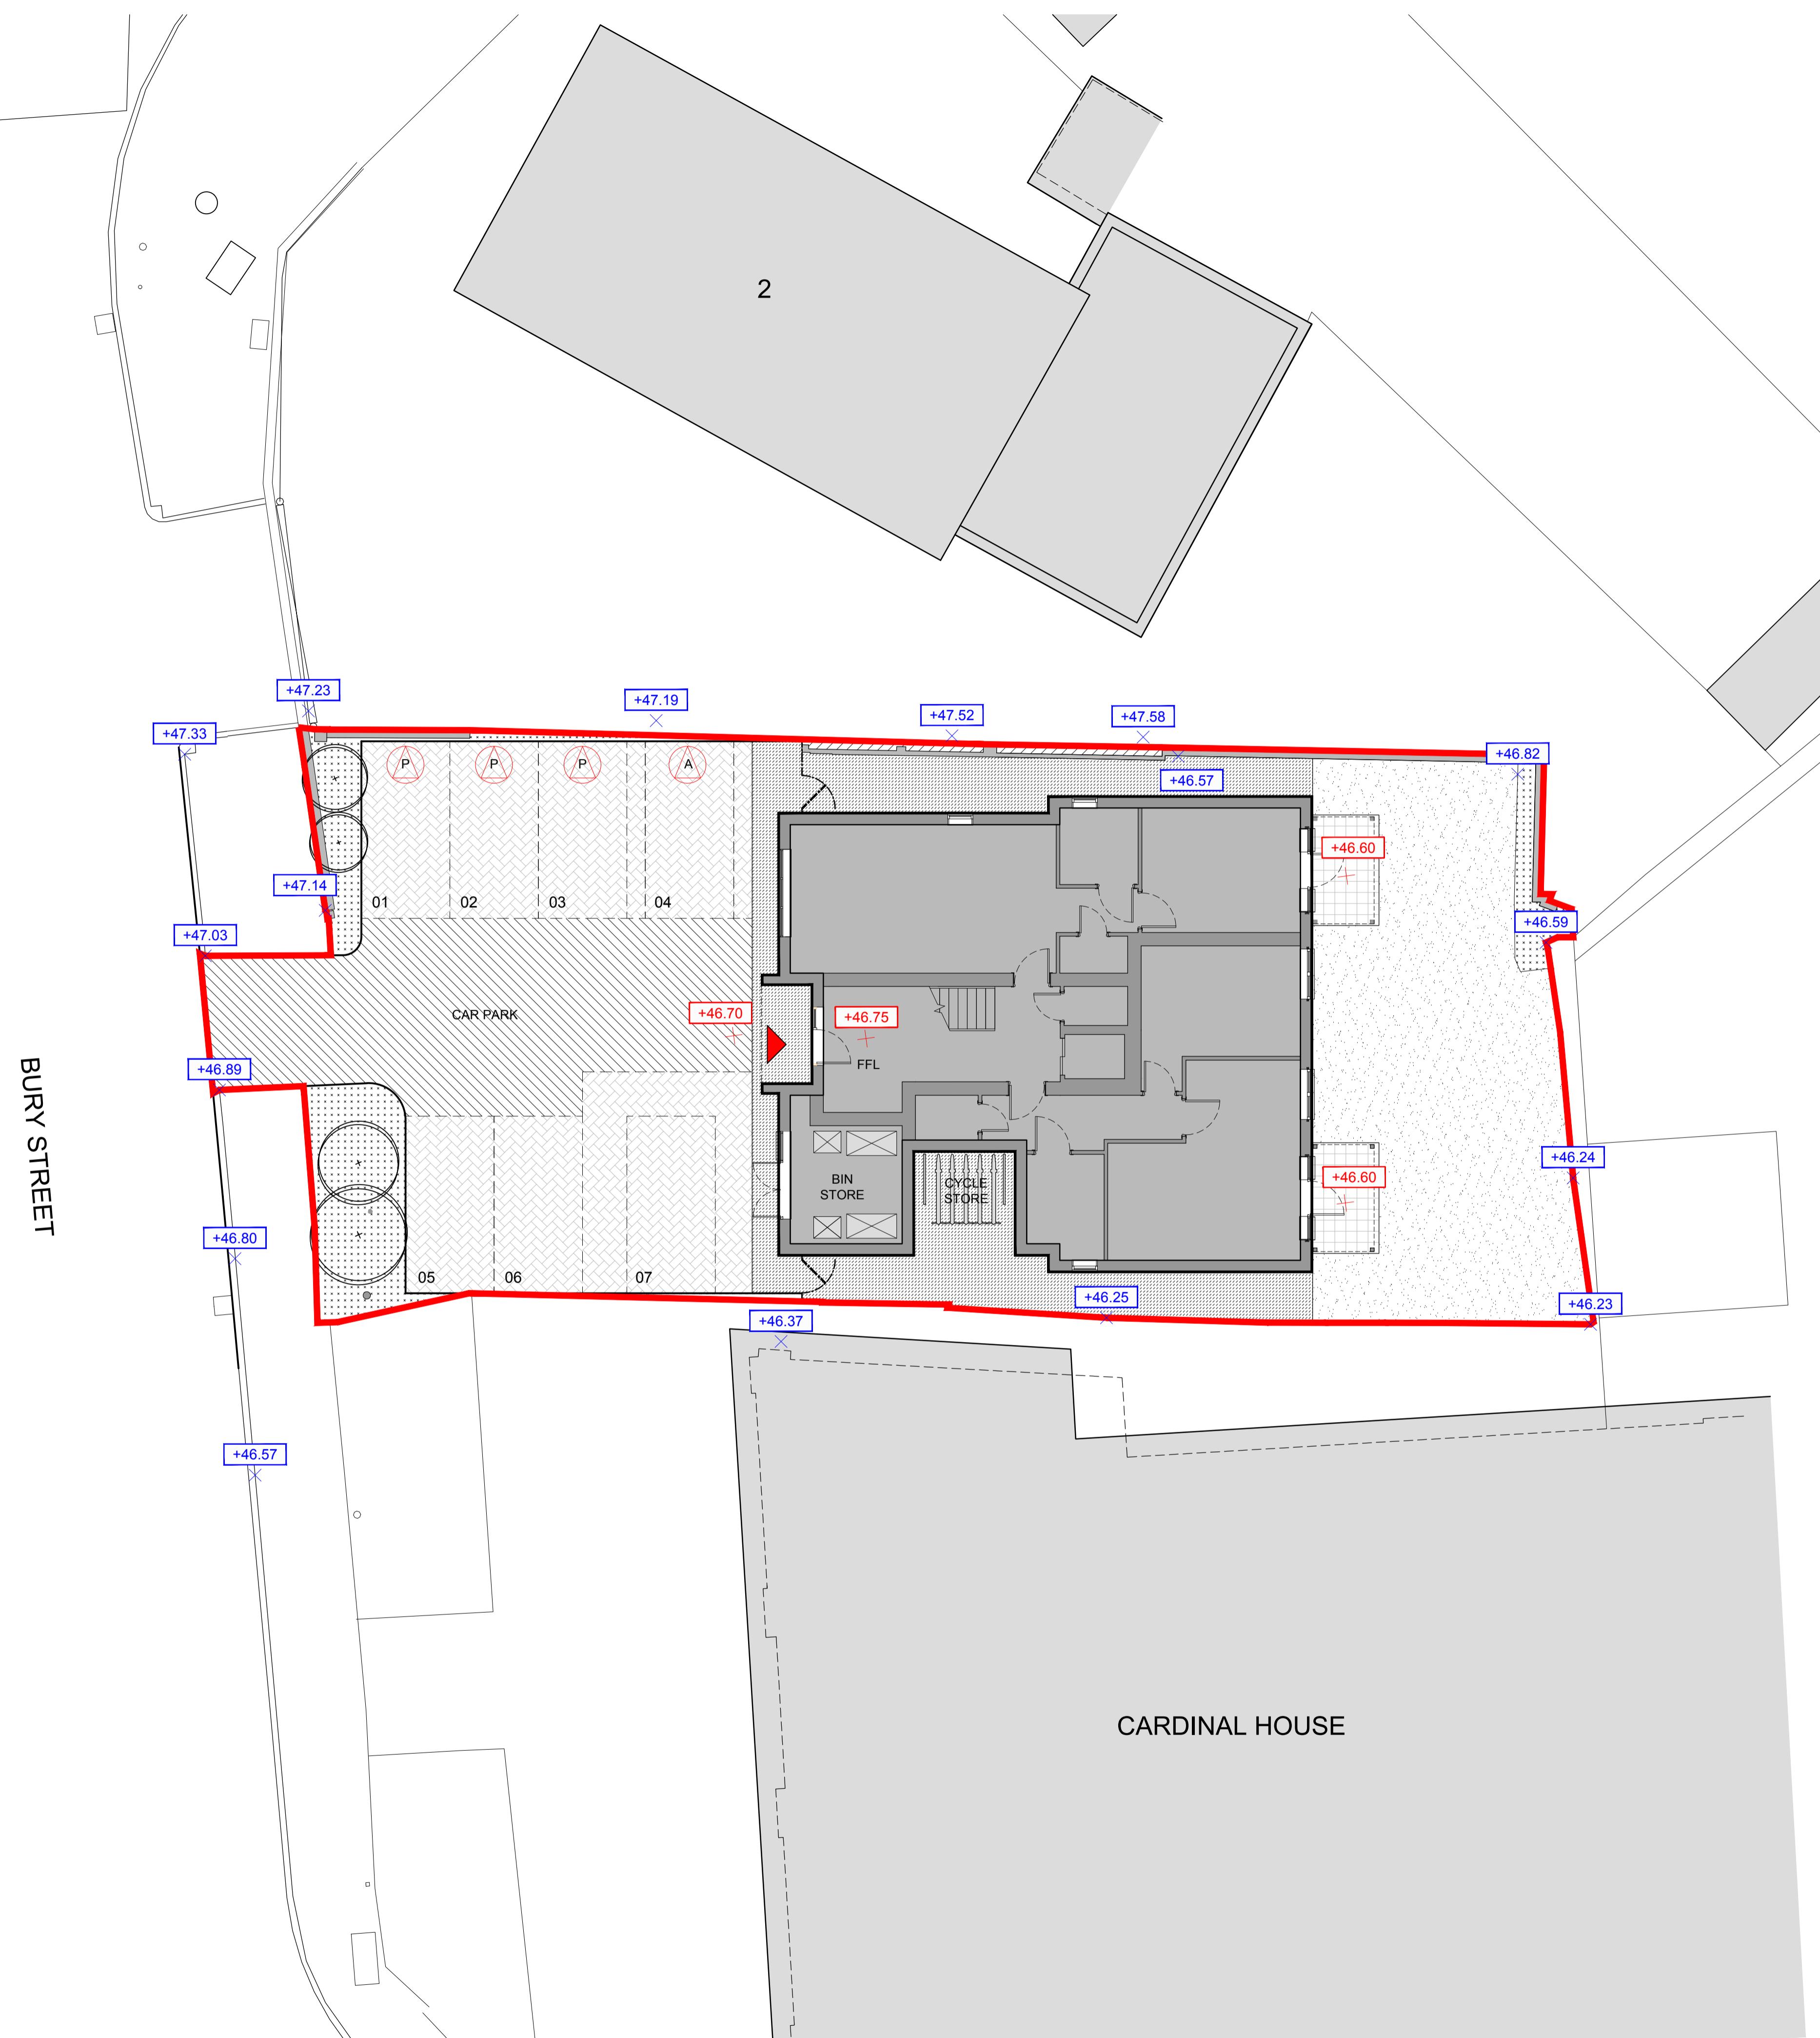

PROPOSED SITE PLAN - BLACK AND WHITE

PL3	PLANNING ISSUE	GH	12.05.2020
PL2	PLANNING ISSUE	GH	17.04.2020
PL1	PLANNING ISSUE	GH	21.02.2020
REV	DESCRIPTION	BY	DATE
PROJECT WORK STAGE			

PLANNING

CLIENT

TROURISE DEVELOPMENTS LTD.

PROJECT

CHELMSINE COURT
BURY STREET, RUISLIP
HA4 7TL

DRWG TITLE

PROPOSED
SITE PLAN
BLACK AND WHITE

PROJECT	ORIGINATOR	ZONE	LEVEL	TYPE	DIS	NUMBER
1232PL	RDT	ZZ	XX	DR	A	1110

STATUS

-

SUITABILITY DESCRIPTION

-

DRAWN BY

DMY

DATE

JUNE 19

SCALE

1:100

CHECKED BY

CC

RDT PROJECT REF.

1232

PAPER SIZE

A1

REVISION

PL3

1:100

CC

A1

PL3

1:100

CC