


1 2 3 4 5M

NOTE:
 1. ORIGINAL SURVEY INFORMATION TAKEN FROM TOPOGRAPHICAL SURVEY DRAWING T819279 PRODUCED BY TERRAIN SURVEYS. REFER TO ORIGINAL SURVEY INFORMATION FOR DETAILED LEVEL INFORMATION. SITE CO-ORDINATES ARE TO OS.

KEY:	
	SITE BOUNDARY AREA = 0.13 ACRES
	EXISTING BUILDINGS
	PROPOSED TREE CANOPY
	ROAD/HARDSTANDING
	PARKING SPACES
	FOOTPATH
	PATH
	PLANTING
	LAWN
	FENCE
	+47.52 EXISTING LEVELS
	+46.75 PROPOSED LEVELS
	PASSIVE VEHICLE CHARGING POINTS
	ACTIVE VEHICLE CHARGING POINTS

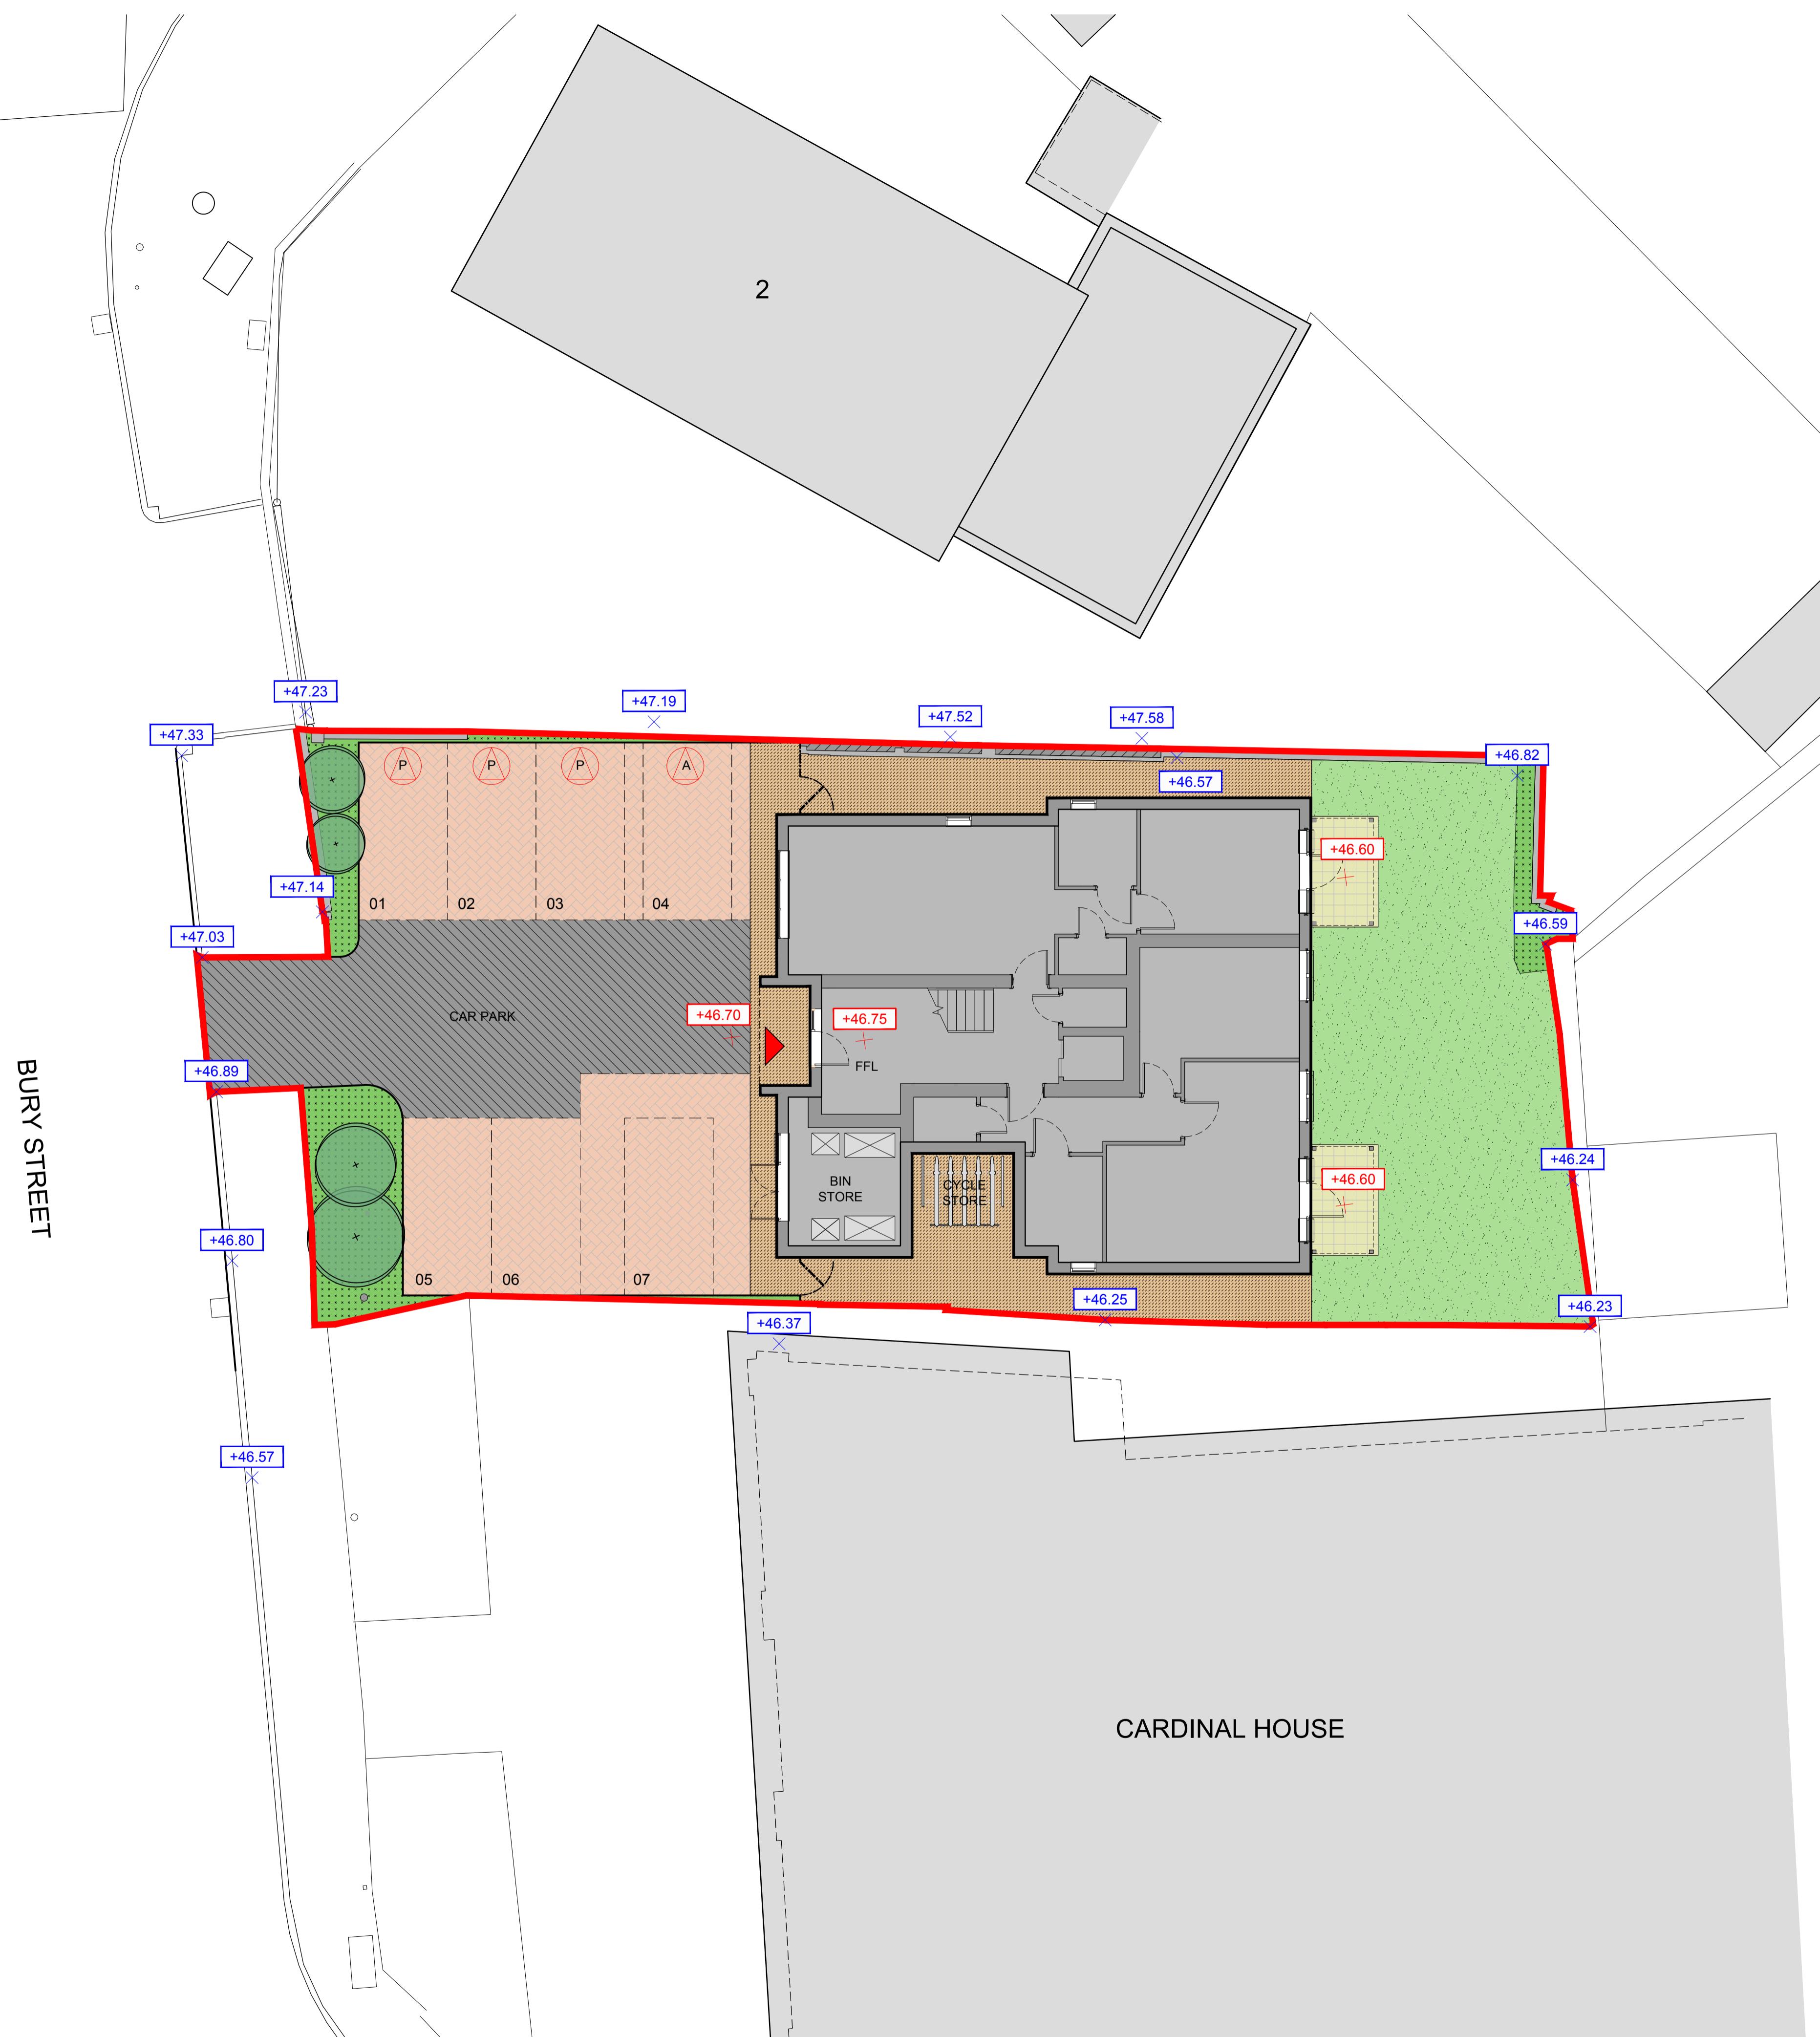

PROPOSED SITE PLAN - COLOURED

PL3 PLANNING ISSUE GH 12.05.2020
 PL2 PLANNING ISSUE GH 17.04.2020
 PL1 PLANNING ISSUE GH 21.02.2020
 REV DESCRIPTION BY DATE
 PROJECT WORK STAGE

PLANNING

CLIENT

TROURISE DEVELOPMENTS LTD.

PROJECT CHELMSINE COURT
BURY STREET, RUISLIP
HA4 7TL

DRWG TITLE PROPOSED
SITE PLAN
COLOURED

PROJECT	ORIGINATOR	ZONE	LEVEL	TYPE	DIS	NUMBER
1232PL	RDT	ZZ	XX	DR	A	1100

STATUS - SUITABILITY DESCRIPTION

DRAWN BY	DATE	SCALE	CHECKED BY
DMY	JUNE 19	1:100	CC

RDT PROJECT REF.	PAPER SIZE	REVISION
1232	A1	PL3

r d t

ARCHITECTS
 1 Harrier Court, Woodside Road
 Lower Woodside, Bedfordshire LU1 4DQ
 T: +44(0)1582 461060
 E: rdt@rdtarchitects.co.uk
 www.rdtarchitects.co.uk