



PROPOSED THIRD FLOOR PLAN

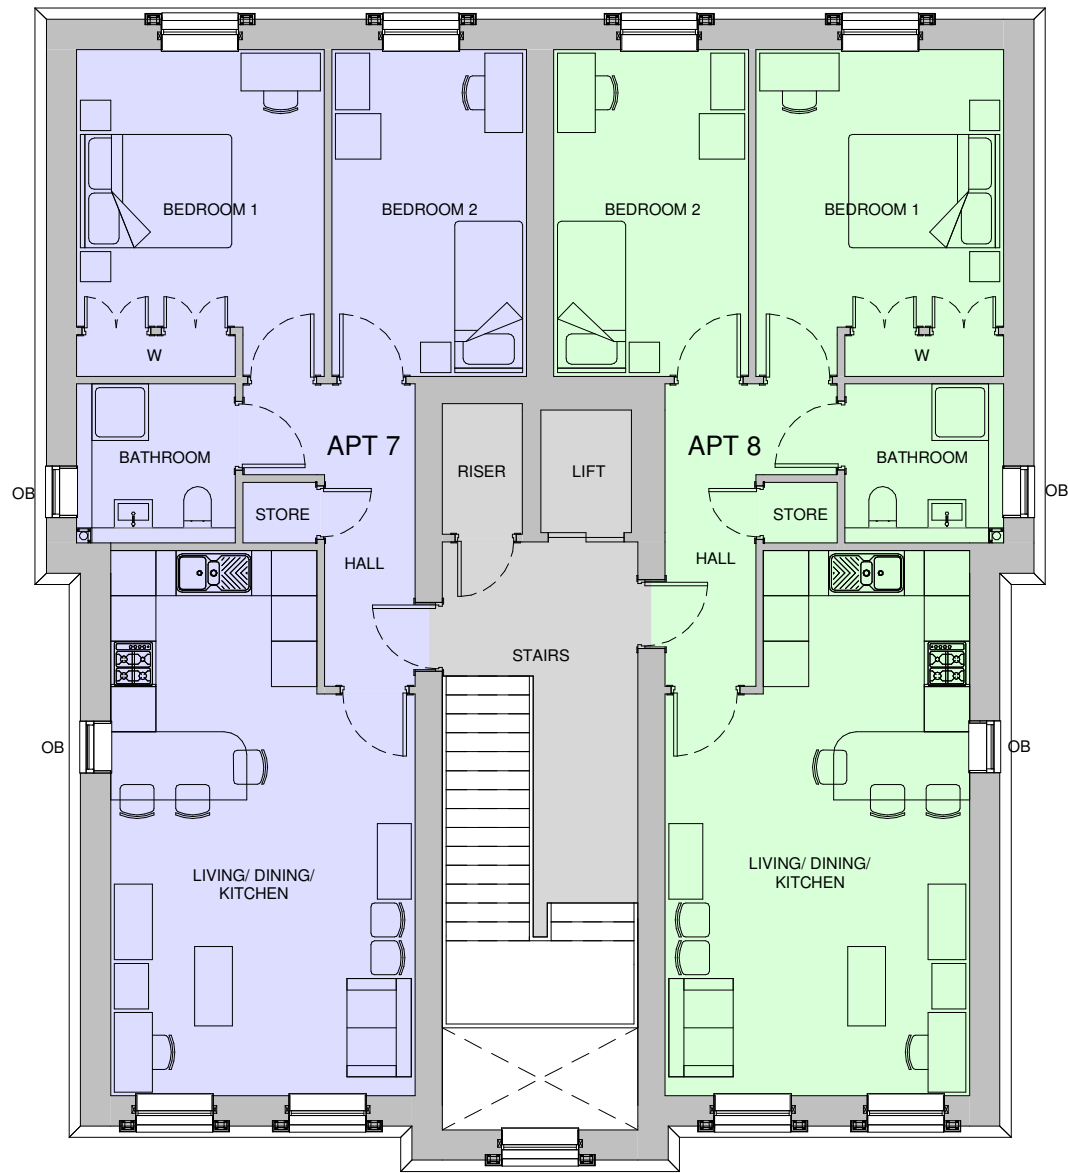

SCHEDULE OF ACCOMMODATION				
FLOOR	APT. No.	TYPE	NIA.	GIA.
GROUND	APT 1.	1 BEDROOM, 2 PERSON	53.5m ² / 576sqft	
	APT 2.	1 BEDROOM, 2 PERSON	54.3m ² / 584sqft	
	SUB-TOTAL:		105.1m ² / 1,131sqft	
FIRST	APT 3.	2 BEDROOM, 3 PERSON	65.0m ² / 700sqft	
	APT 4.	2 BEDROOM, 3 PERSON	65.0m ² / 700sqft	
	SUB-TOTAL:		130.0m ² / 1,400sqft	
SECOND	APT 5.	2 BEDROOM, 3 PERSON	65.0m ² / 700sqft	
	APT 6.	2 BEDROOM, 3 PERSON	65.0m ² / 700sqft	
	SUB-TOTAL:		130.0m ² / 1,400sqft	
THIRD	APT 7.	2 BEDROOM, 3 PERSON	65.0m ² / 700sqft	
	APT 8.	2 BEDROOM, 3 PERSON	65.0m ² / 700sqft	
	SUB-TOTAL:		130.0m ² / 1,400sqft	
	TOTAL:		495.1m ² / 5,331sqft	647.2m ² / 6,965sqft

KEY
OB - OBSCURE GLAZING

- GENERAL NOTES
- ALL DIMENSIONS TO BE VERIFIED IN SITE AND ANY DISCREPANCIES REPORTED BACK TO RDT ARCHITECTS.
 - COPYRIGHT OF THIS DRAWING IS RESERVED BY RDT ARCHITECTS
 - THIS DRAWING IS FOR PLANNING PURPOSES ONLY

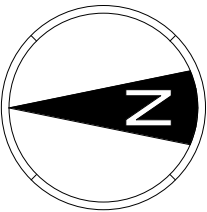

PL2	PLANNING ISSUE	GH	12.05.20
PL1	PLANNING ISSUE	GH	20.02.20
REV	DESCRIPTION	BY	DATE

PROJECT WORK STAGE
PLANNING

CLIENT
TROUTRISE DEVELOPMENTS LTD.

PROJECT
**CHELMSINE COURT, BURY STREET,
RUISLIP, HA4 7TL**

DRWG TITLE
**PROPOSED
THIRD FLOOR PLAN**

PROJECT	ORIGINATOR	ZONE	LEVEL	TYPE	DIS	NUMBER
1232PL	RDT	ZZ	03	DR	A	2400

STATUS
SUITABILITY DESCRIPTION

DRAWN BY GH	DATE JAN 20	SCALE 1 : 100	CHECKED BY CC
RDT PROJECT REF. 1232		PAPER SIZE A3	REVISION PL2



1 Harrier Court, Woodside Road
Lower Woodside, Bedfordshire LU1 4DQ
T: +44(0)1582 461060
E: rdt@rdtarchitects.co.uk
www.rdtarchitects.co.uk