


1 2 3 4 5M

NOTE:
 1. ORIGINAL SURVEY INFORMATION TAKEN FROM TOPOGRAPHICAL SURVEY DRAWING T819274 PRODUCED BY TERRAIN SURVEYS. REFER TO ORIGINAL SURVEY INFORMATION FOR DETAILED LEVEL INFORMATION. SITE CO-ORDINATES ARE TO OS.

KEY:	
	SITE BOUNDARY AREA = 0.13 ACRES
	EXISTING BUILDINGS
	PROPOSED TREE CANOPY
	ROAD/HARDSTANDING
	PARKING SPACES
	FOOTPATH
	PATIO
	PLANTING
	LAWN
	FENCE
	EXISTING LEVELS
	PROPOSED LEVELS
	PASSIVE VEHICLE CHARGING POINTS
	ACTIVE VEHICLE CHARGING POINTS

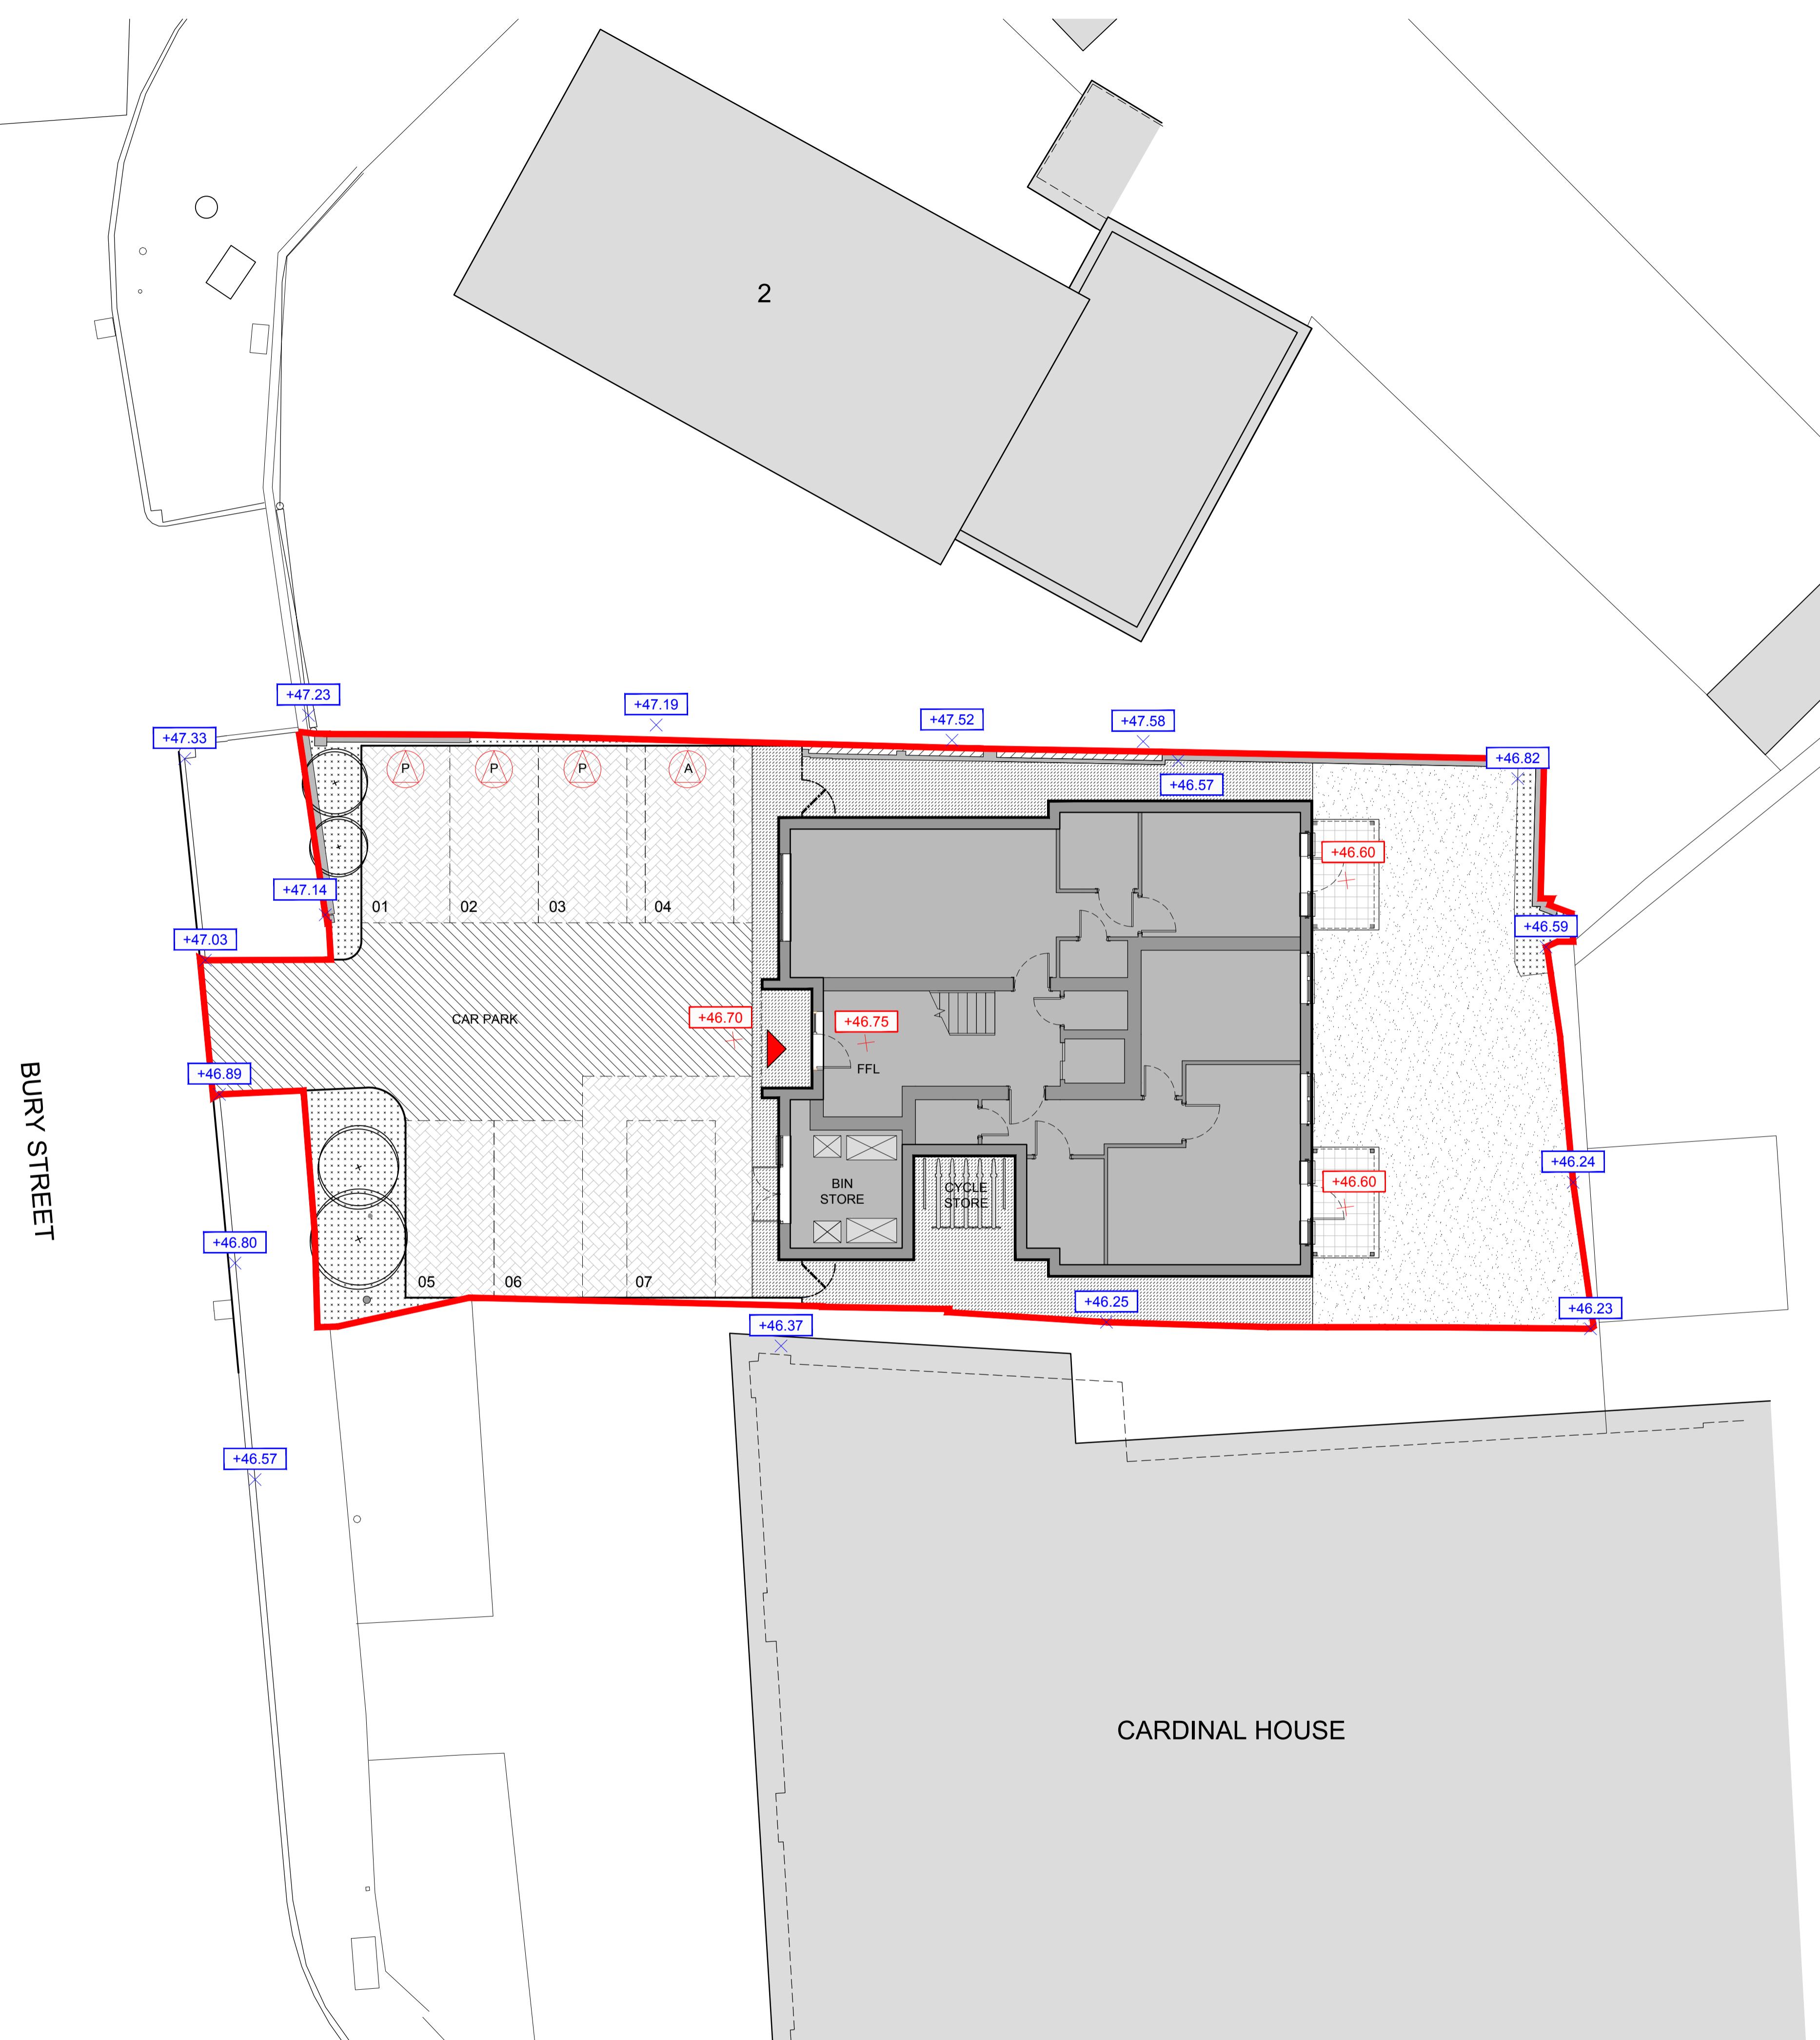

PL2 PLANNING ISSUE GH 17.04.2020
 PL1 PLANNING ISSUE GH 21.02.2020
 REV DESCRIPTION BY DATE
 PROJECT WORK STAGE

PLANNING

CLIENT

TROURISE DEVELOPMENTS LTD.

PROJECT

CHELMSINE COURT
BURY STREET, RUISLIP
HA4 7TL

DRWG TITLE

PROPOSED
SITE PLAN
BLACK AND WHITE

PROJECT ORIGINATOR ZONE LEVEL TYPE DIS NUMBER

1232PL RDT ZZ XX DR A 1110

STATUS SUITABILITY DESCRIPTION

-

DRAWN BY DATE SCALE 1:100 CHECKED BY

DMY JUNE 19 CC

RDT PROJECT REF. PAPER SIZE A1

1232 REVISION PL2

