

## NOTES

1. All dimensions are to be checked on site prior to the commencement of work and any discrepancy is to be reported to the construction manager before construction.

2. All work is to comply with current Building Regulations and allied legislation.

3. All contractors and sub-contractors must ensure that they have the latest issue of this drawing and details before the commencement of work on site.

4. All materials are to be used and installed in strict compliance with the relevant manufacturers instructions and recommendations.


5. All works on site, managed and implemented as a result of the designs indicated on this drawing, are to be given full consideration for compliance with the Health and Safety (Construction) Regulations 2015. It is the responsibility of the designer to ensure that the design and implementation on site and no works are to be undertaken if it is considered that compliance with the Building Regulations cannot be achieved.

6. All dimensions shown in millimetres.


7. Footprint of buildings shown at 10m above ground level.



REAR ELEVATION

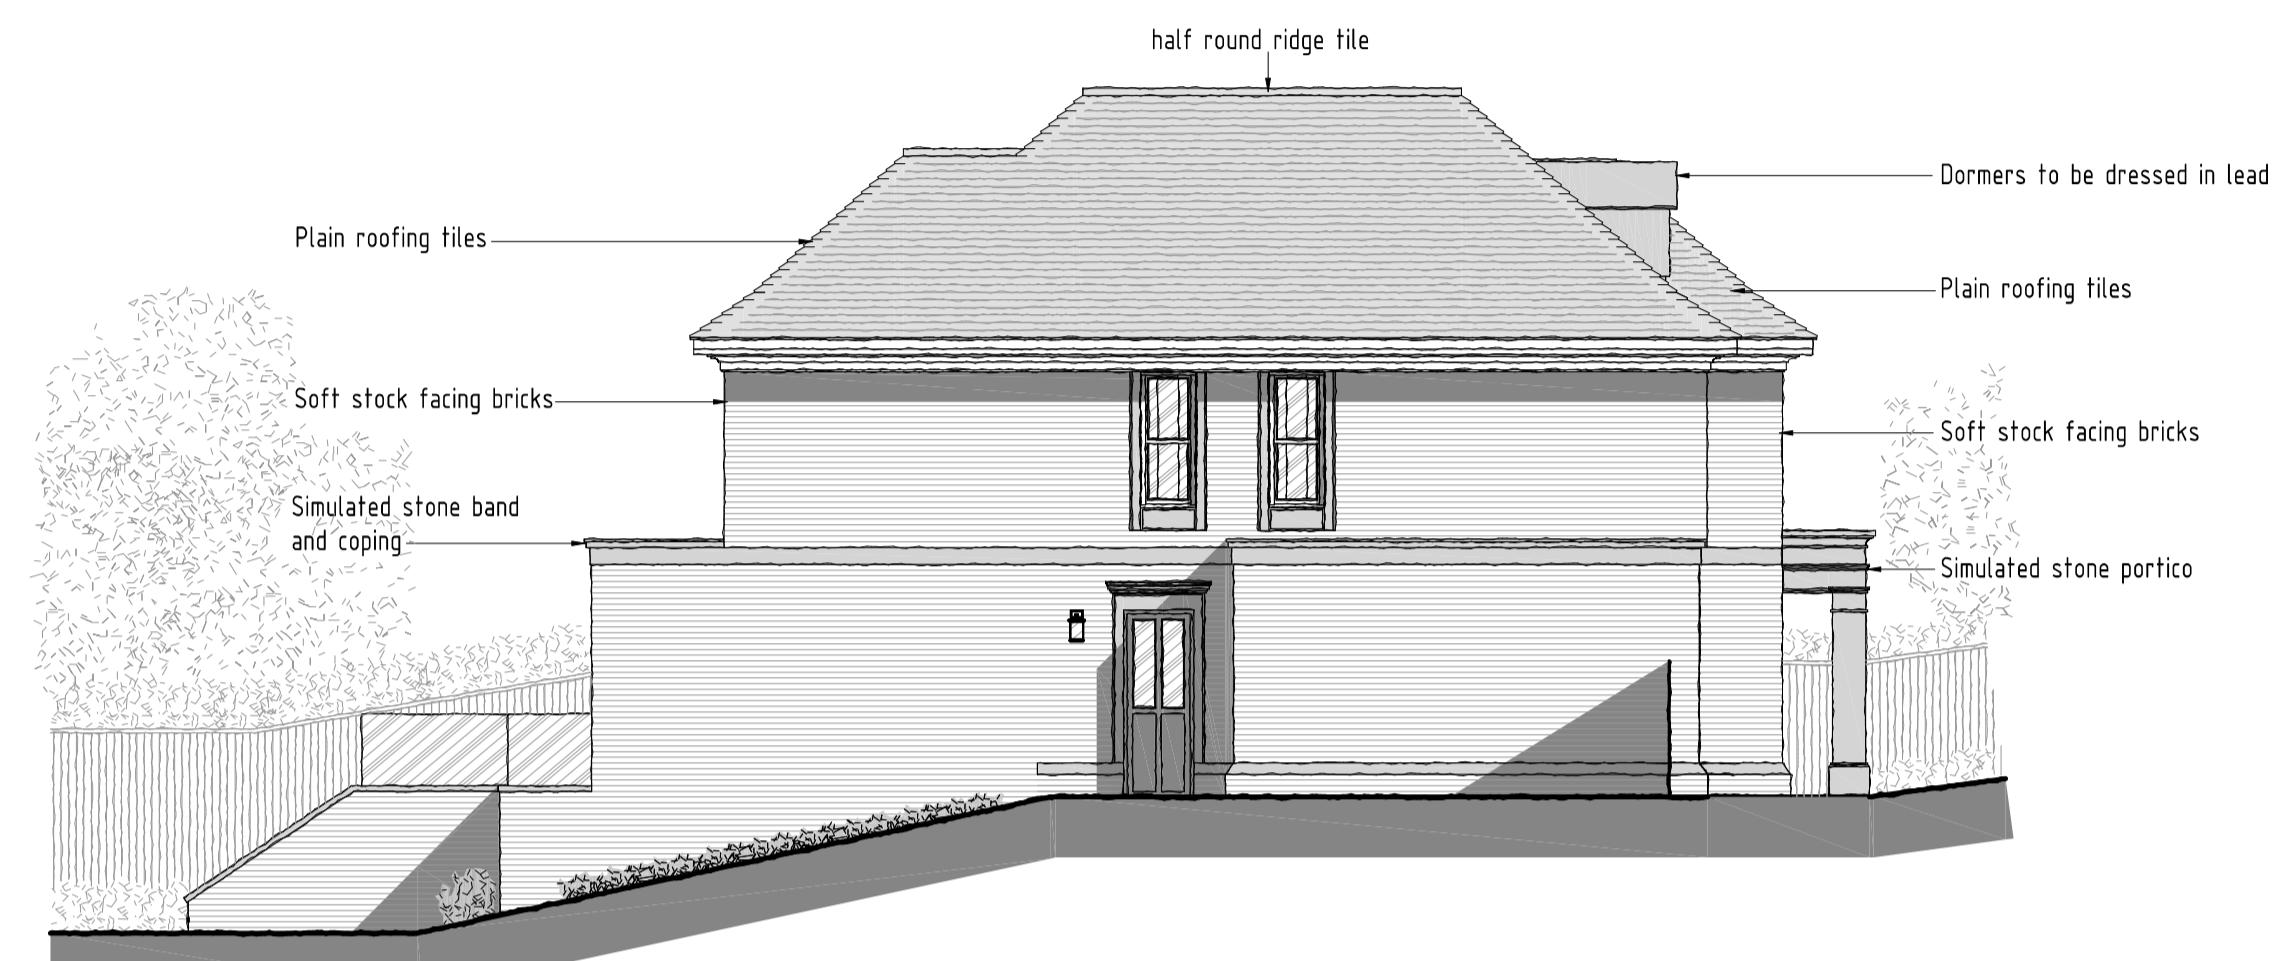

SIDE ELEVATION

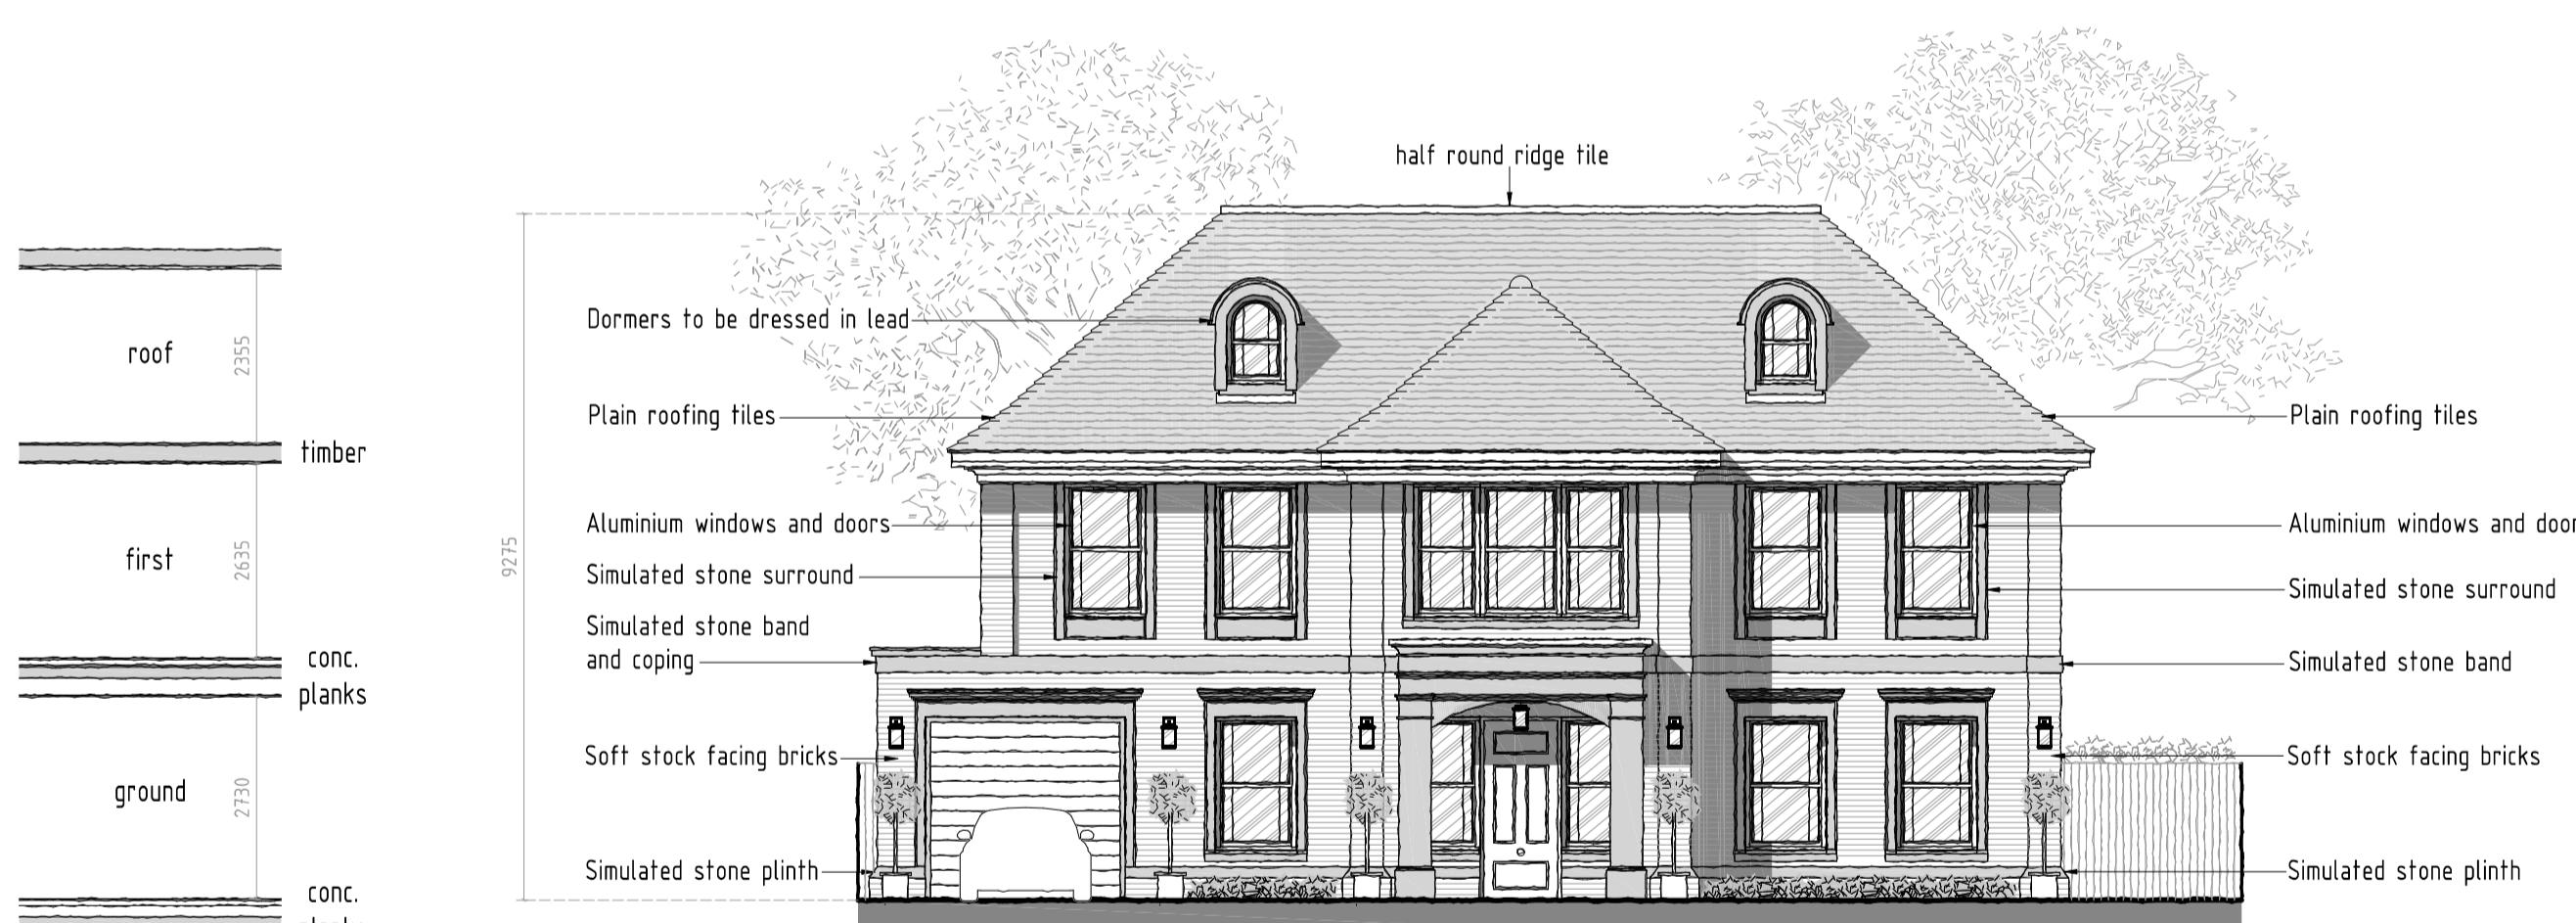

CEILING HEIGHTS



SIDE ELEVATION

D	30/07/2025	LA comments
C	14/07/2025	Patio amended
B	09/07/2025	Garage amended
A	07/07/2025	LA comments

rev:	date:	description:
scale:	1:100	A1 date: 13/01/25

drawing no: 1397 / P / 3D drawn: FJ

drawing: PLANNING PROPOSALS, ELEVATIONS

project: LAND AT 61 COPSE WOOD WAY, NORTHWOOD, MIDDLESEX, HA6 2TZ

client: MR & MRS SHAH

DDA

DUSEK DESIGN ASSOCIATES LTD  
ARCHITECTURE + PLANNING

01895 831 103  
info@dusek.co.uk  
www.dusek.co.uk

SCALE BAR (m)



print history: Wednesday, 30 July, 2025 11:30:05

C:\Users\J\Downloads\DDA\Team - Documents\DDSEK\1203\195-1400191-61 COPSE WOOD WAY\1397\1397-P-0.dwg