

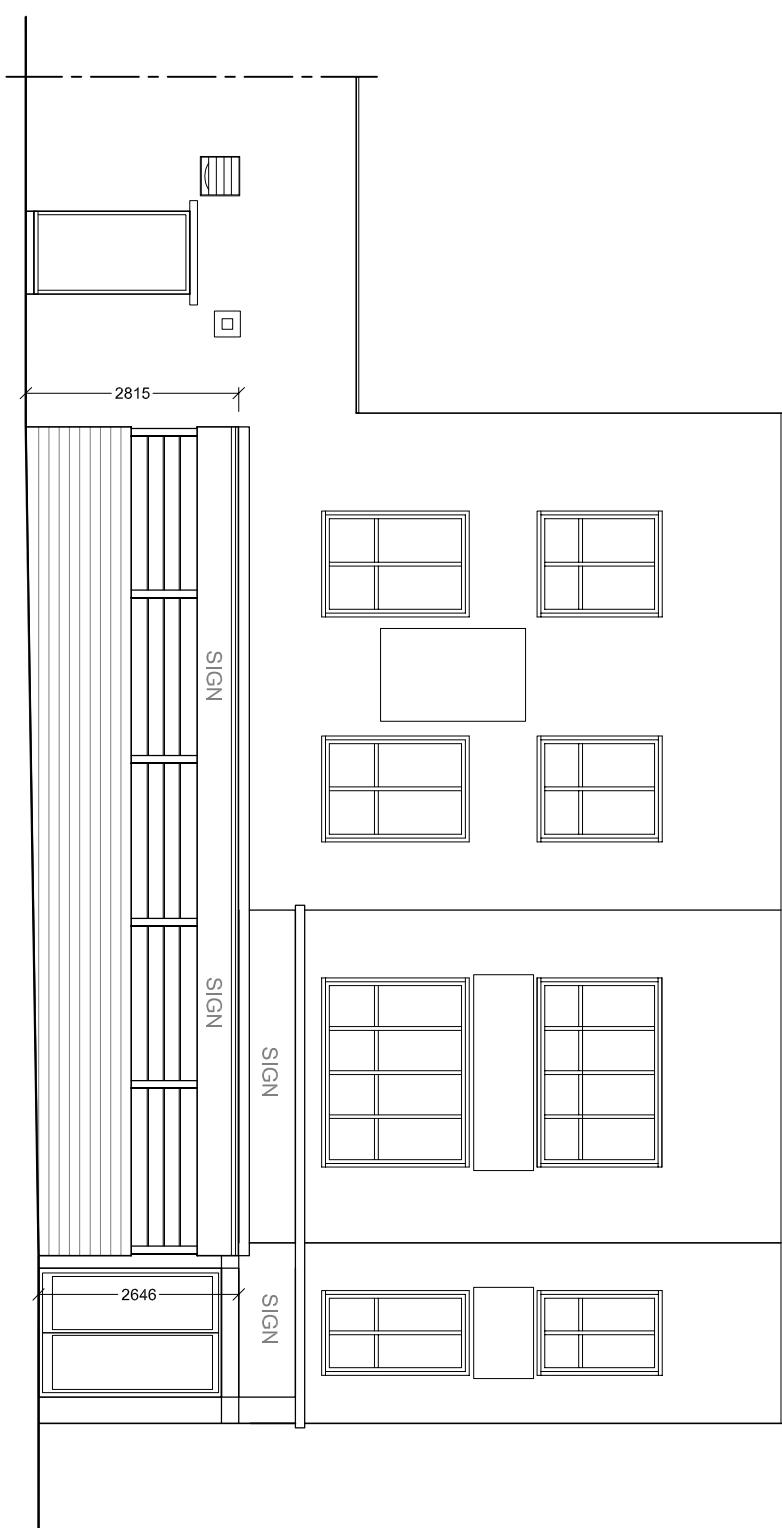


## WEST ELEVATION

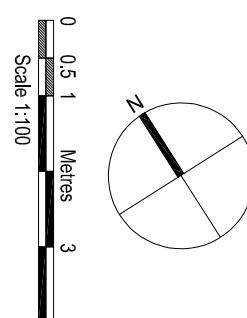

## NORTH ELEVATION

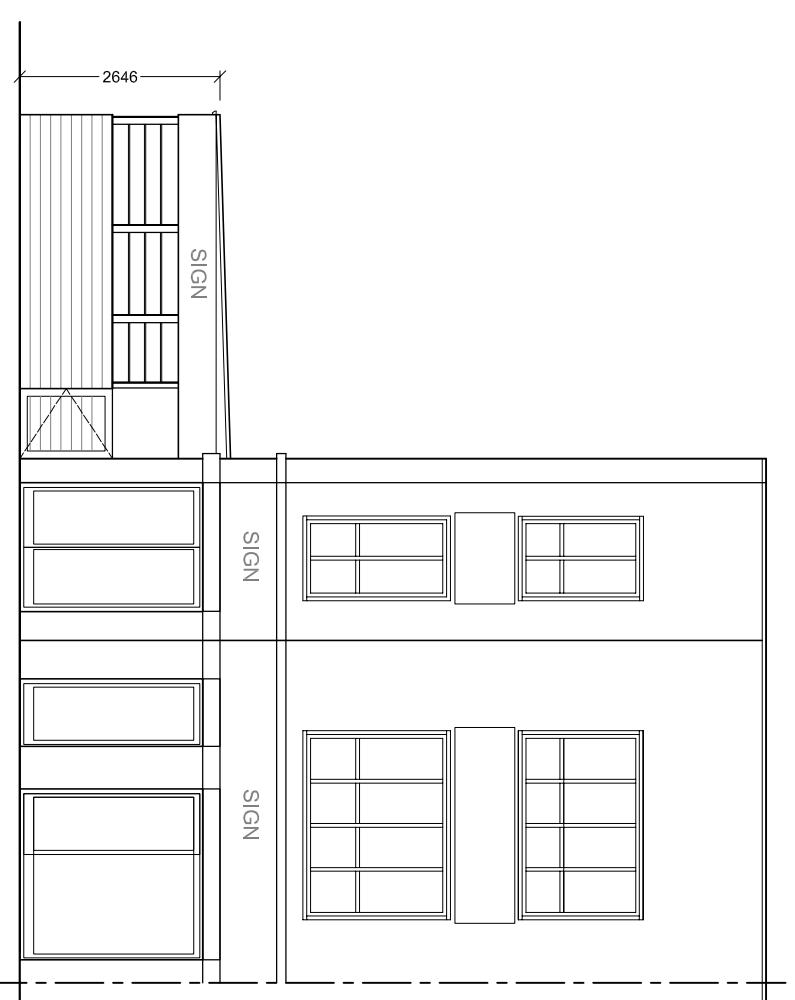

bernard murray design  
chartered architect

13 MERRYFIELDS, UXBRIDGE, MIDDLESEX UB8 2BT  
TEL: 01992 671144 EMAIL: BMRAYDESIGN@AOL.CO.UK  
WWW.BMRAYDESIGN.CO.UK

PROJECT  
LAND ADJACENT TO  
766 UXBRIDGE ROAD  
HAYES  
UB4 0RU

CLIENT  
MISS FAHMIDA KAUSAR

DRAWING  
EXISTING PLAN AND ELEVATIONS

SCALE 1:100 @ A3 DRAWING NUMBER 1195-2  
DATE APR 2023 REV. BM

## FLOOR PLAN

