
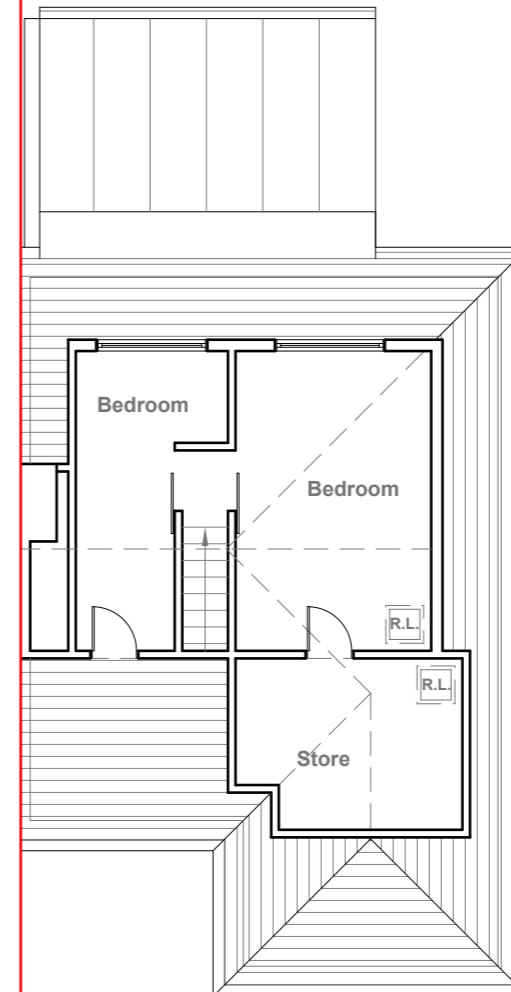


Existing Ground Floor Plan
Scale 1:100

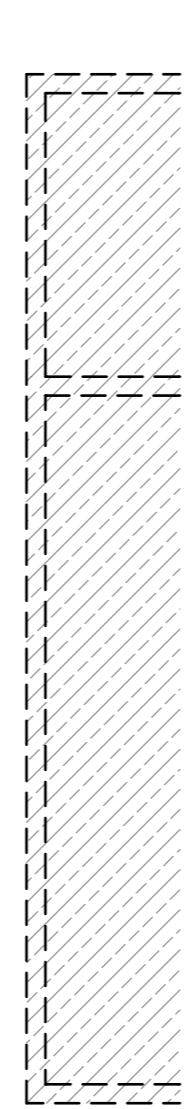

Existing Loft Floor Plan
Scale 1:100

10 Meter
5
2
1
0
1:100

GENERAL NOTES:
 1. ALL DIMENSIONS ARE IN MILLIMETER.
 2. VERIFY ALL DIMENSIONS AND CONDITIONS BEFORE BUILDING OR
 STARTING CONSTRUCTION. NOTIFY THE DESIGNER IMMEDIATELY OF ANY
 DISCREPANCY OR VARIATION.
 3. ALL WORK TO COMPLY WITH CURRENT BUILDING REGULATIONS
 AND CODES OF PRACTICE

Title:

Existing Floor Plans

Site Address
50 Woodville
Gardens,
Ruislip.
HA4 7ND

Scale: 1:100 @A3
Date: 30/10/2023
Drawing No.: 2023/139 -01
Drawn By:
RO

Revision Date:
A 04/12/2023
e:mail -
faluckpatel@yahoo.com
(M) +44 (0) 7871 466 254

**Faluck
Patel**



Existing Front Elevation

Scale 1:100




Existing Side Elevation

Scale 1:100



Existing Rear Elevation

Scale 1:100

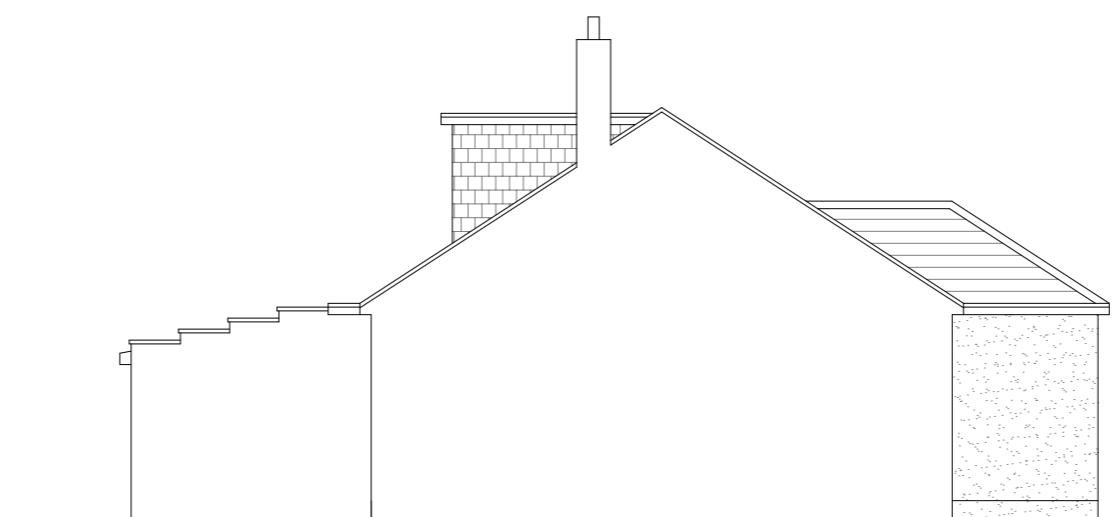

Existing Side Elevation

Scale 1:100

GENERAL NOTES:
1. ALL DIMENSIONS ARE IN MILLIMETER.
2. VERIFY ALL DIMENSIONS AND CONDITIONS BEFORE BUILDING OR
STARTING CONSTRUCTION. NOTIFY THE DESIGNER IMMEDIATELY OF ANY
DISCREPANCY OR VARIATION.
3. ALL WORK TO COMPLY WITH CURRENT BUILDING REGULATIONS
AND CODES OF PRACTICE

Title: _____


Existing Elevations

Site Address
50 Woodville
Gardens,
Ruislip.
HA4 7ND

Scale: 1:100 @A3
Date: 30/10/2023
Drawing No.: 2023/139 -02
Drawn By:
RO

Revision Date:
A 04/12/2023
e:mail -
faluckpatel@yahoo.com
(M) +44 (0) 7871 466 254

10 Meter
5
2
1
0
1:100

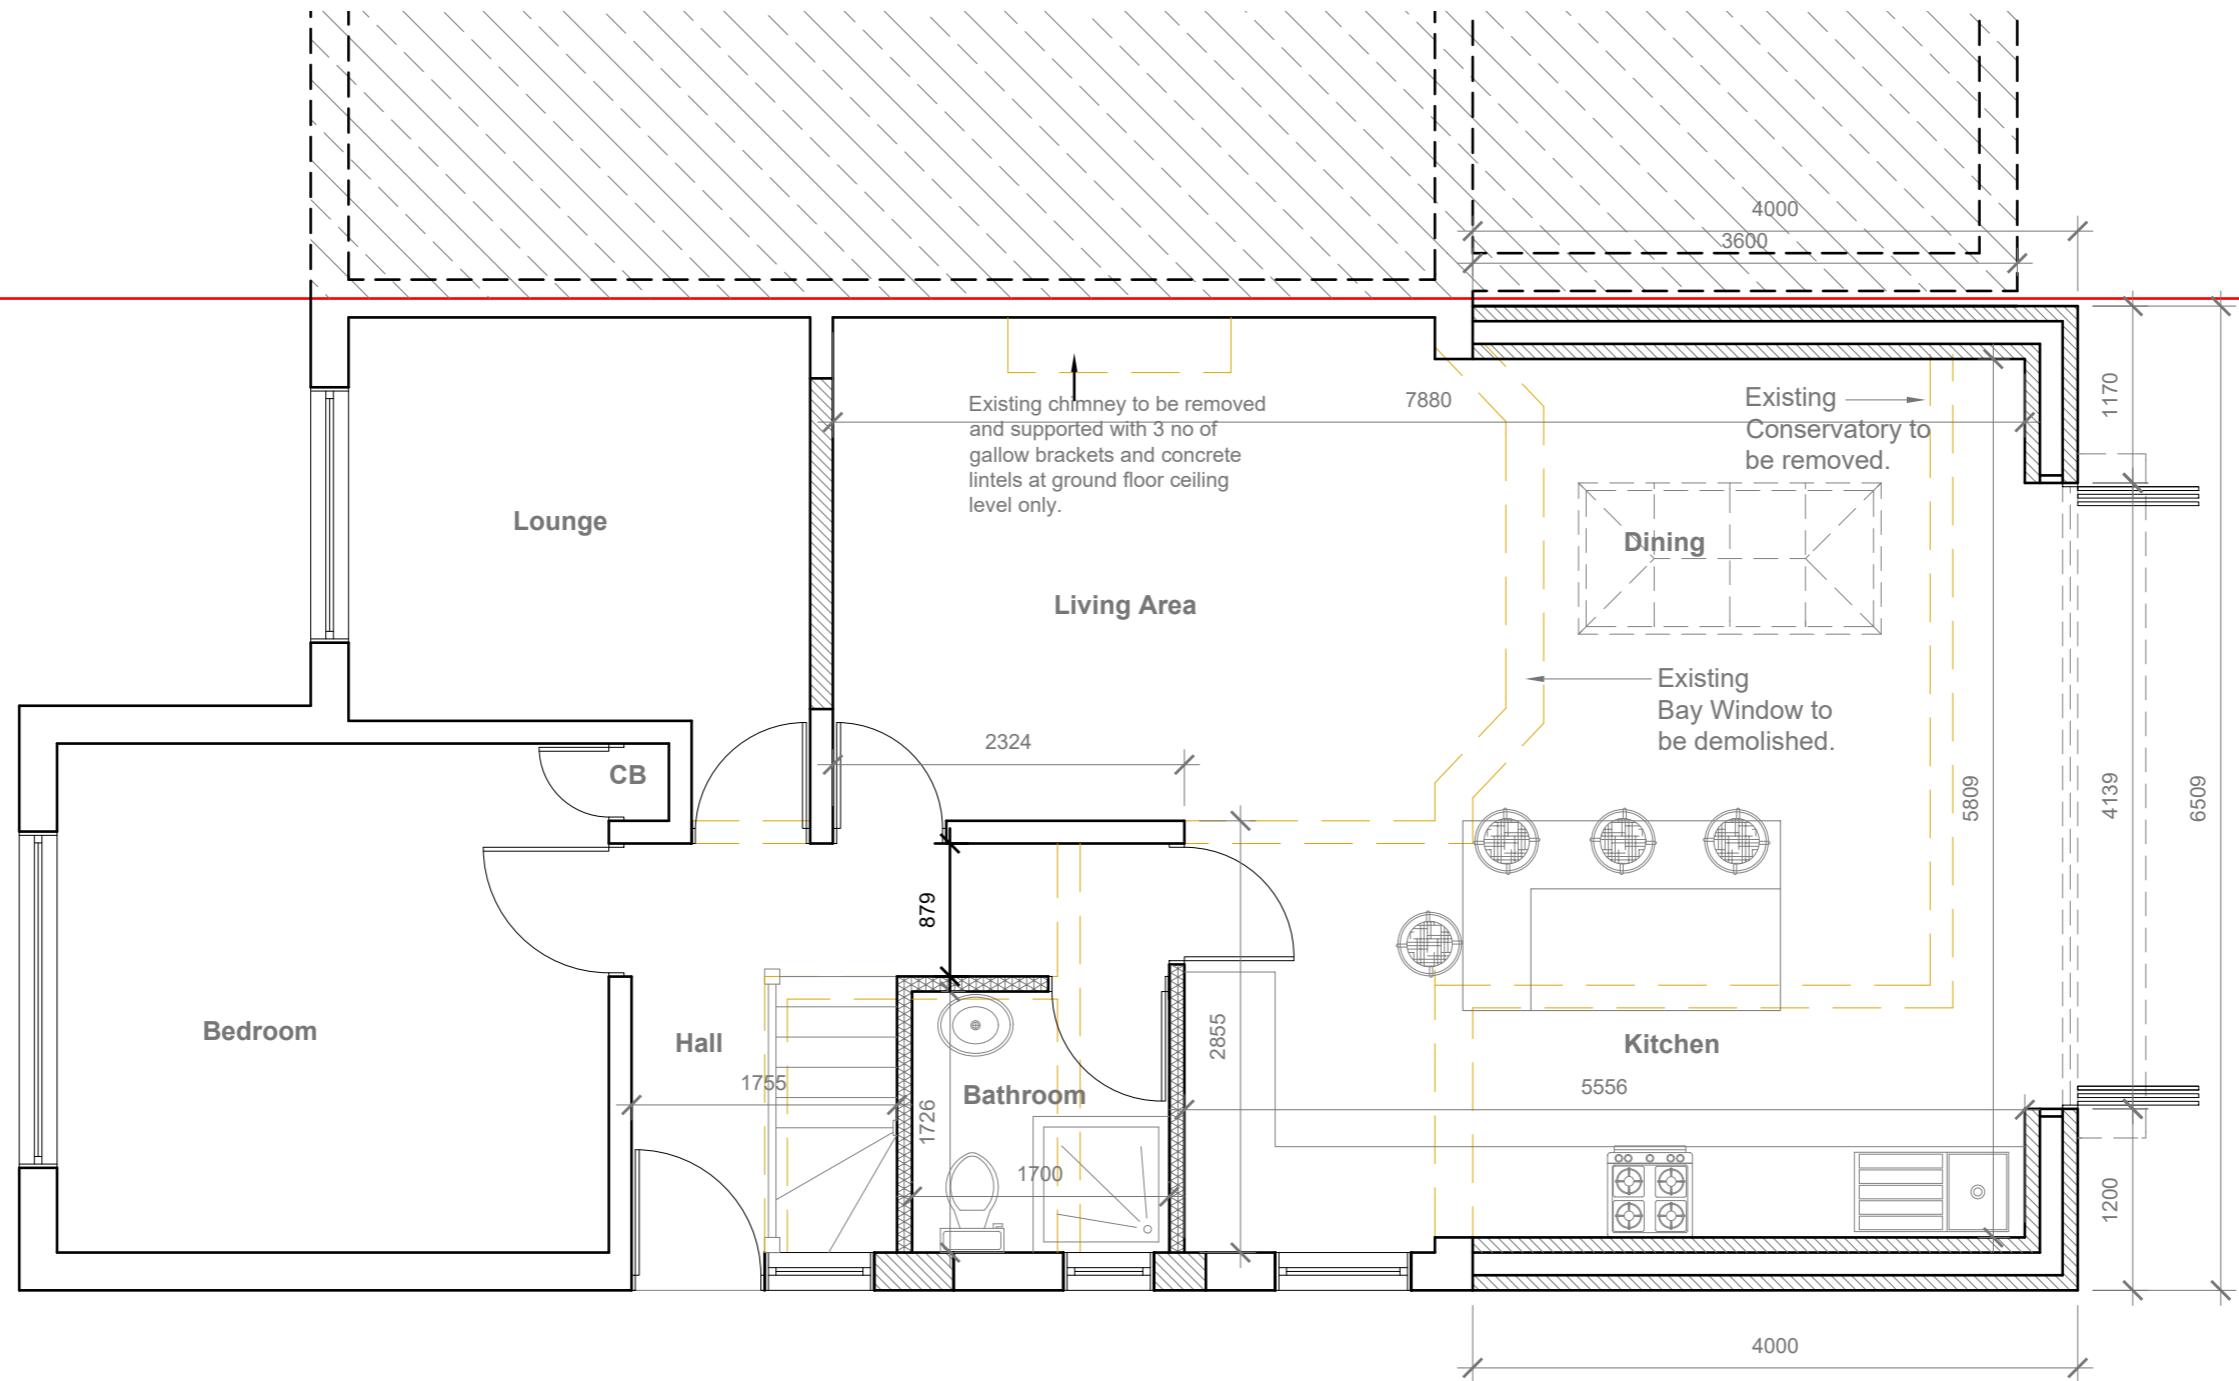

GENERAL NOTES:
1. ALL DIMENSIONS ARE IN MILLIMETER.
2. VERIFY ALL DIMENSIONS AND CONDITIONS BEFORE BUILDING OR STARTING CONSTRUCTION. NOTIFY THE DESIGNER IMMEDIATELY OF ANY DISCREPANCY OR VARIATION.
3. ALL WORK TO COMPLY WITH CURRENT BUILDING REGULATIONS AND CODES OF PRACTICE

Title:

Proposed Ground Floor Plan

Site Address
50 Woodville
Gardens,
Ruislip.
HA4 7ND

Scale: 1:50 @A3
Date: 30/10/2023
Drawing No.: 2023/139 -03
Drawn By:
RO

Revision Date:
A 04/12/2023
e:mail - faluckpatel@yahoo.com
(M) +44 (0) 7871 466 254

1:50
0 1 2 5 Meter

Faluck Patel




Proposed Front Elevation



Proposed Side Elevation



Proposed Rear Elevation

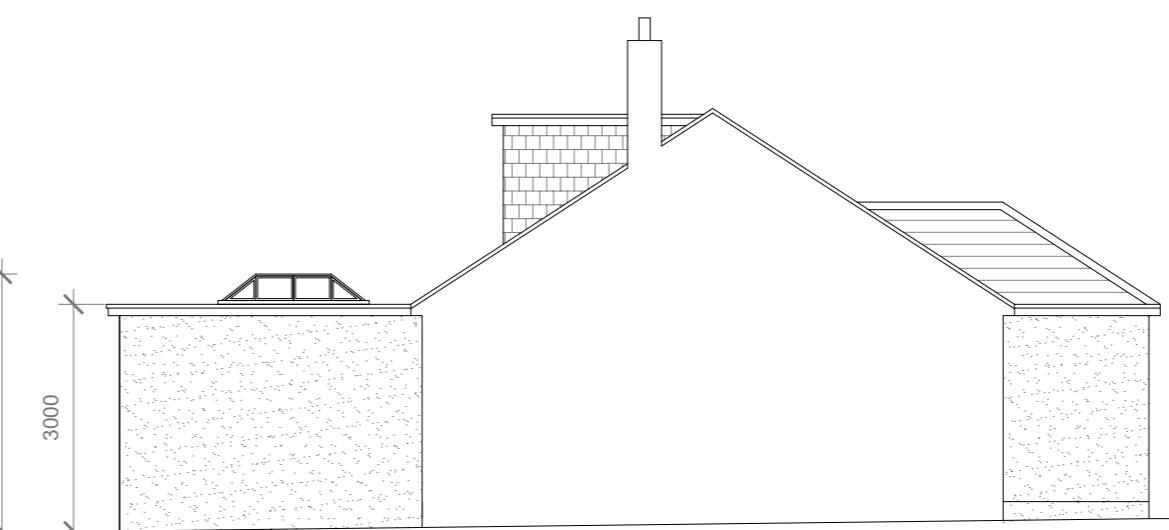

Proposed Side Elevation

GENERAL NOTES:

1. ALL DIMENSIONS ARE IN MILLIMETER.
2. VERIFY ALL DIMENSIONS AND CONDITIONS BEFORE BUILDING OR STARTING CONSTRUCTION. NOTIFY THE DESIGNER IMMEDIATELY OF ANY DISCREPANCY OR VARIATION.
3. ALL WORK TO COMPLY WITH CURRENT BUILDING REGULATIONS AND CODES OF PRACTICE

Title:

Proposed Elevations

Site Address
50 Woodville
Gardens,
Ruislip.
HA4 7ND

Scale: 1:100

Revision Date:
A 04/12/2023
e:mail -
faluckpatel@yahoo.com
(M) +44 (0) 7871 466 254

Saluck Patel