
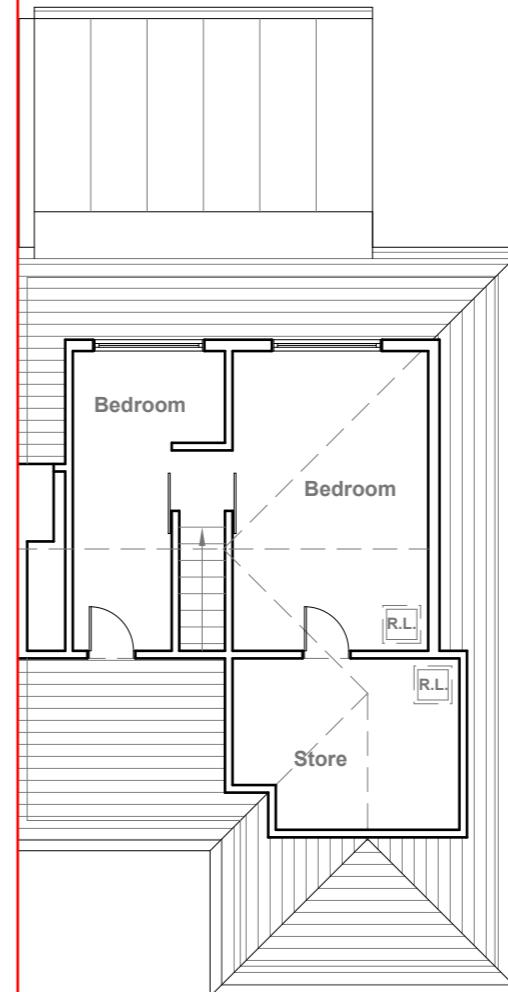


Existing Ground Floor Plan
Scale 1:100

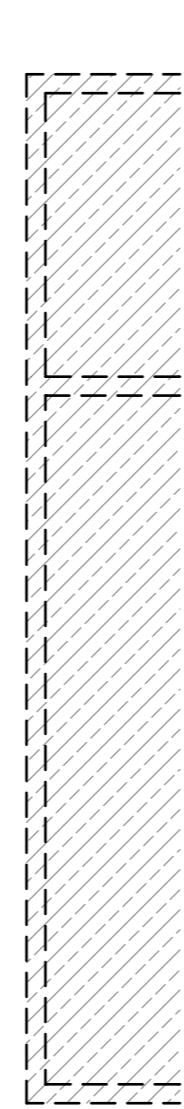

Existing Loft Floor Plan
Scale 1:100

10 Meter
5
2
1
0
1:100

GENERAL NOTES:
 1. ALL DIMENSIONS ARE IN MILLIMETER.
 2. VERIFY ALL DIMENSIONS AND CONDITIONS BEFORE BUILDING OR
 STARTING CONSTRUCTION. NOTIFY THE DESIGNER IMMEDIATELY OF ANY
 DISCREPANCY OR VARIATION.
 3. ALL WORK TO COMPLY WITH CURRENT BUILDING REGULATIONS
 AND CODES OF PRACTICE

Title:

Existing Floor Plans

Site Address
50 Woodville
Gardens,
Ruislip.
HA4 7ND

Scale: 1:100 @A3
Date: 30/10/2023
Drawing No.: 2023/139 -01
Drawn By:
RO

Revision Date:


e:mail -
faluckpatel@yahoo.com
(M) +44 (0) 7871 466 254

**Faluck
Patel**



Existing Front Elevation

Scale 1:100

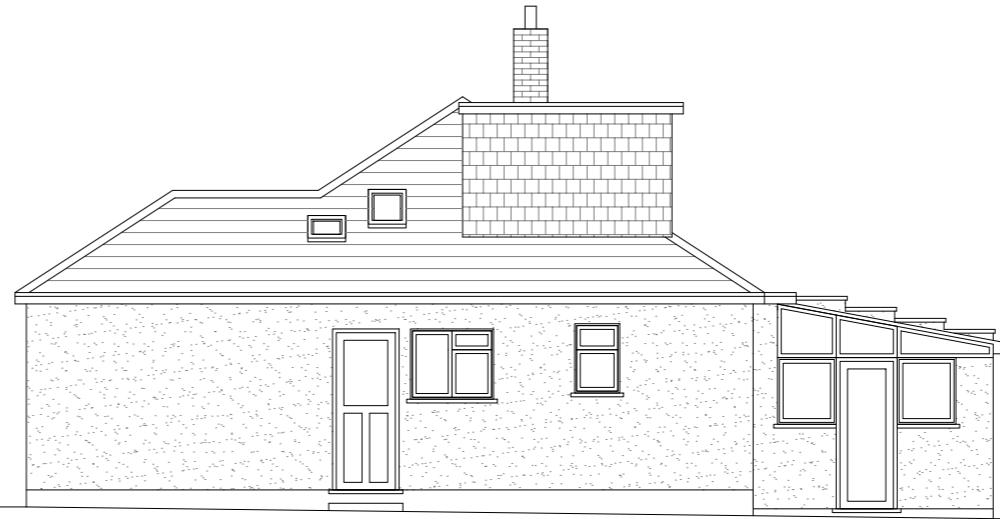


Existing Side Elevation

Scale 1:100



Existing Rear Elevation

Scale 1:100

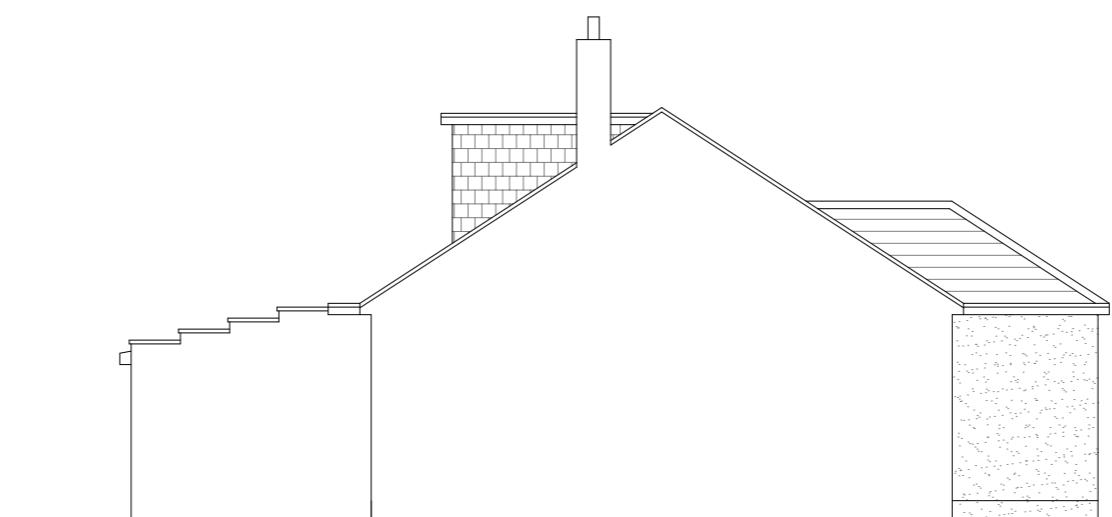

Existing Side Elevation

Scale 1:100

GENERAL NOTES:
1. ALL DIMENSIONS ARE IN MILLIMETER.
2. VERIFY ALL DIMENSIONS AND CONDITIONS BEFORE BUILDING OR
STARTING CONSTRUCTION. NOTIFY THE DESIGNER IMMEDIATELY OF ANY
DISCREPANCY OR VARIATION.
3. ALL WORK TO COMPLY WITH CURRENT BUILDING REGULATIONS
AND CODES OF PRACTICE

Title:

Existing Elevations


Site Address
50 Woodville
Gardens,
Ruislip.
HA4 7ND

Scale: 1:100 @A3
Date: 30/10/2023
Drawing No.:
2023/139 -02

Revision Date:
Drawn By:
RO
e:mail -
faluckpatel@yahoo.com
(M) +44 (0) 7871 466 254


10 Meter
5
2
1
0
1:100

**Faluck
Patel**

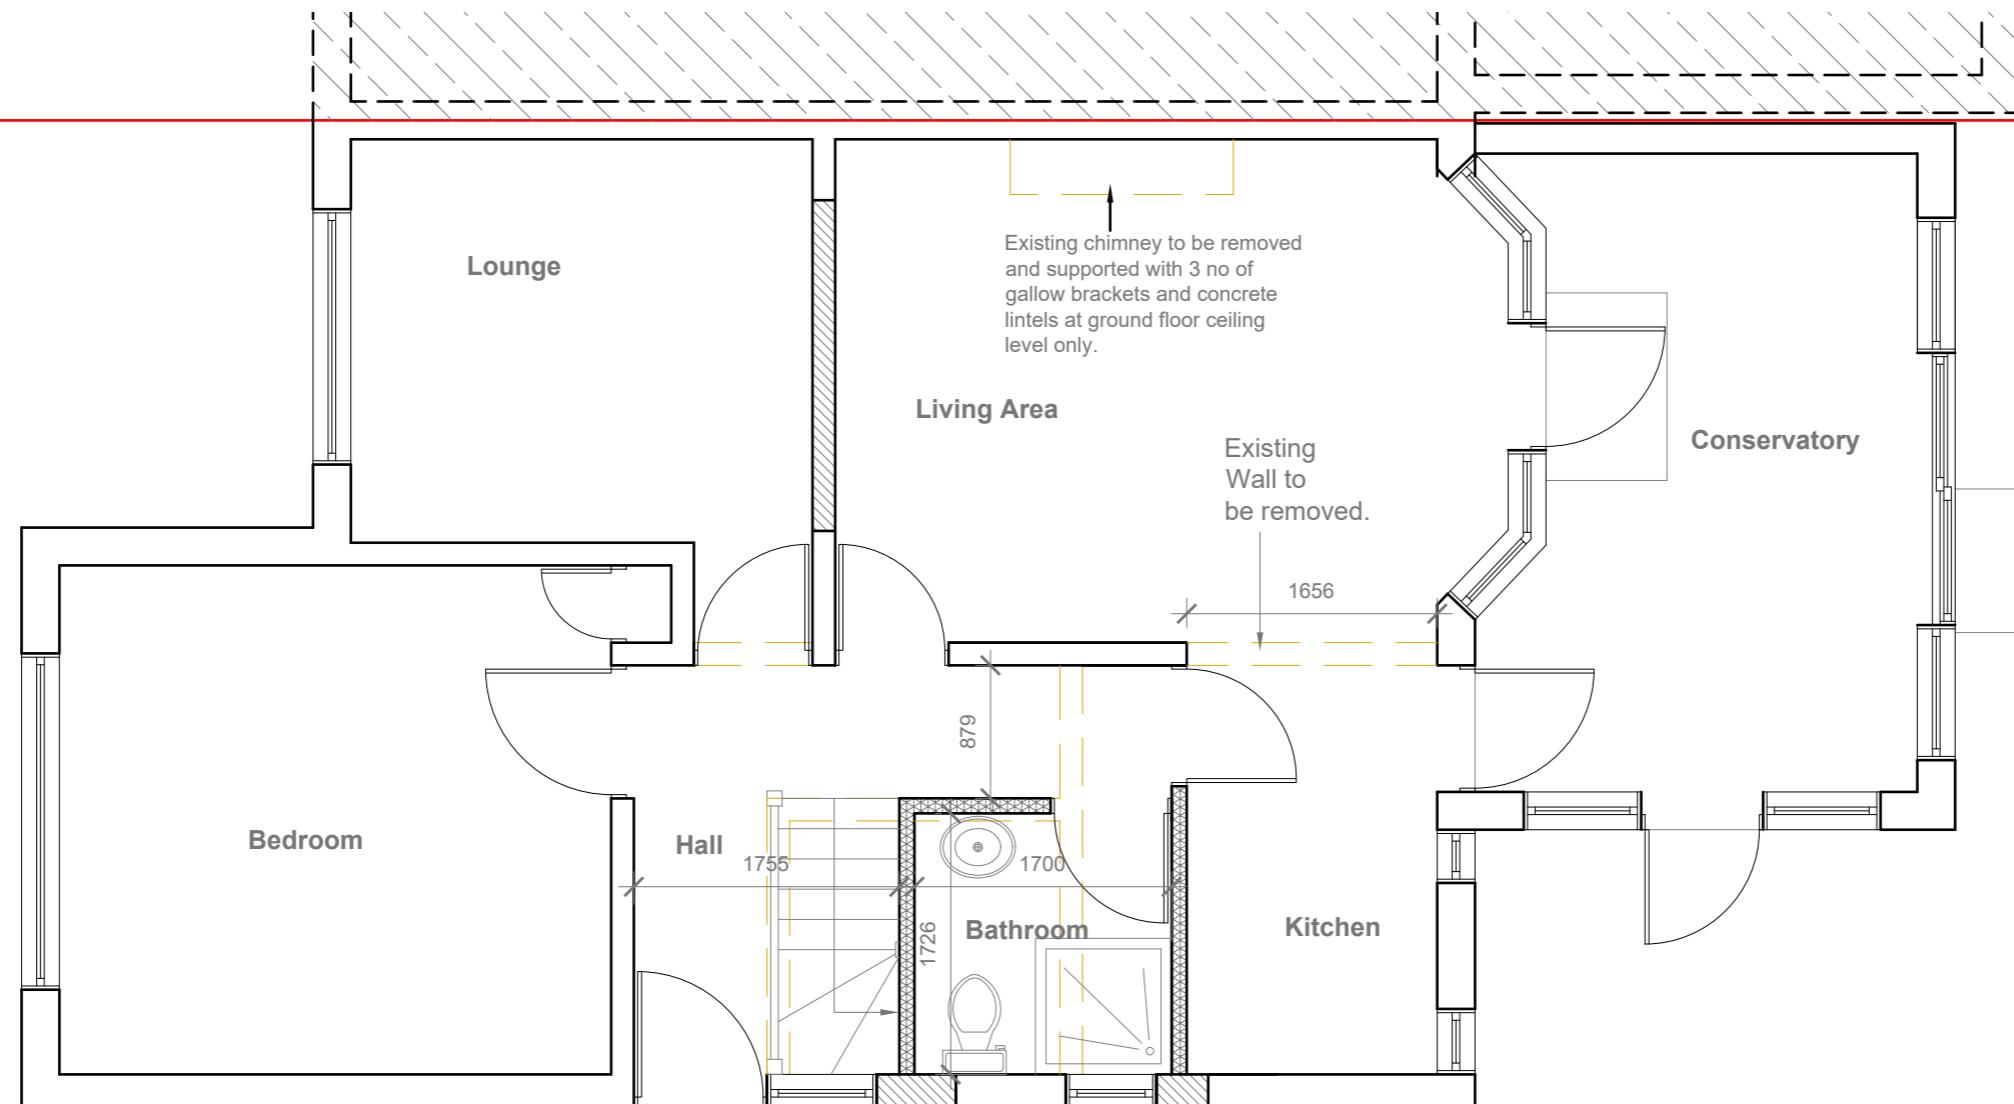

Proposed Ground Floor Plan

Scale 1:50

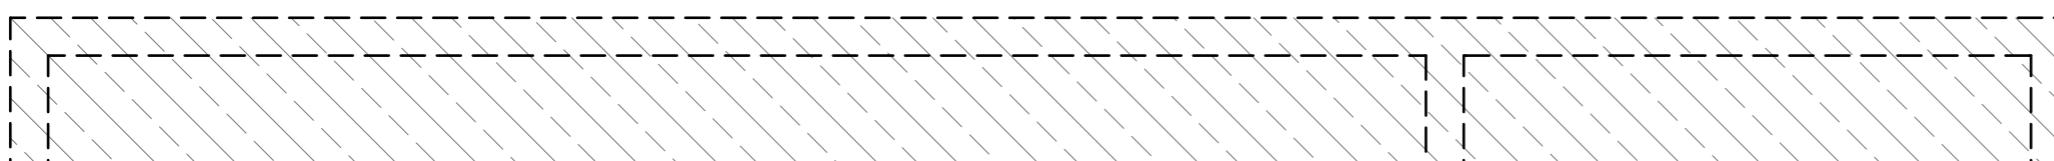

GENERAL NOTES:

1. ALL DIMENSIONS ARE IN MILLIMETER.
 2. VERIFY ALL DIMENSIONS AND CONDITIONS BEFORE BUILDING OR STARTING CONSTRUCTION. NOTIFY THE DESIGNER IMMEDIATELY OF ANY DISCREPANCY OR VARIATION.
 3. ALL WORK TO COMPLY WITH CURRENT BUILDING REGULATIONS AND CODES OF PRACTICE


Title:

Proposed Ground Floor Plan

Site Address
50 Woodville
Gardens,
Ruislip.
HA4 7ND

Scale: 1:50 @A3
Date: 30/10/2023
Drawing No.:
2023/139 -03

Revision Date:

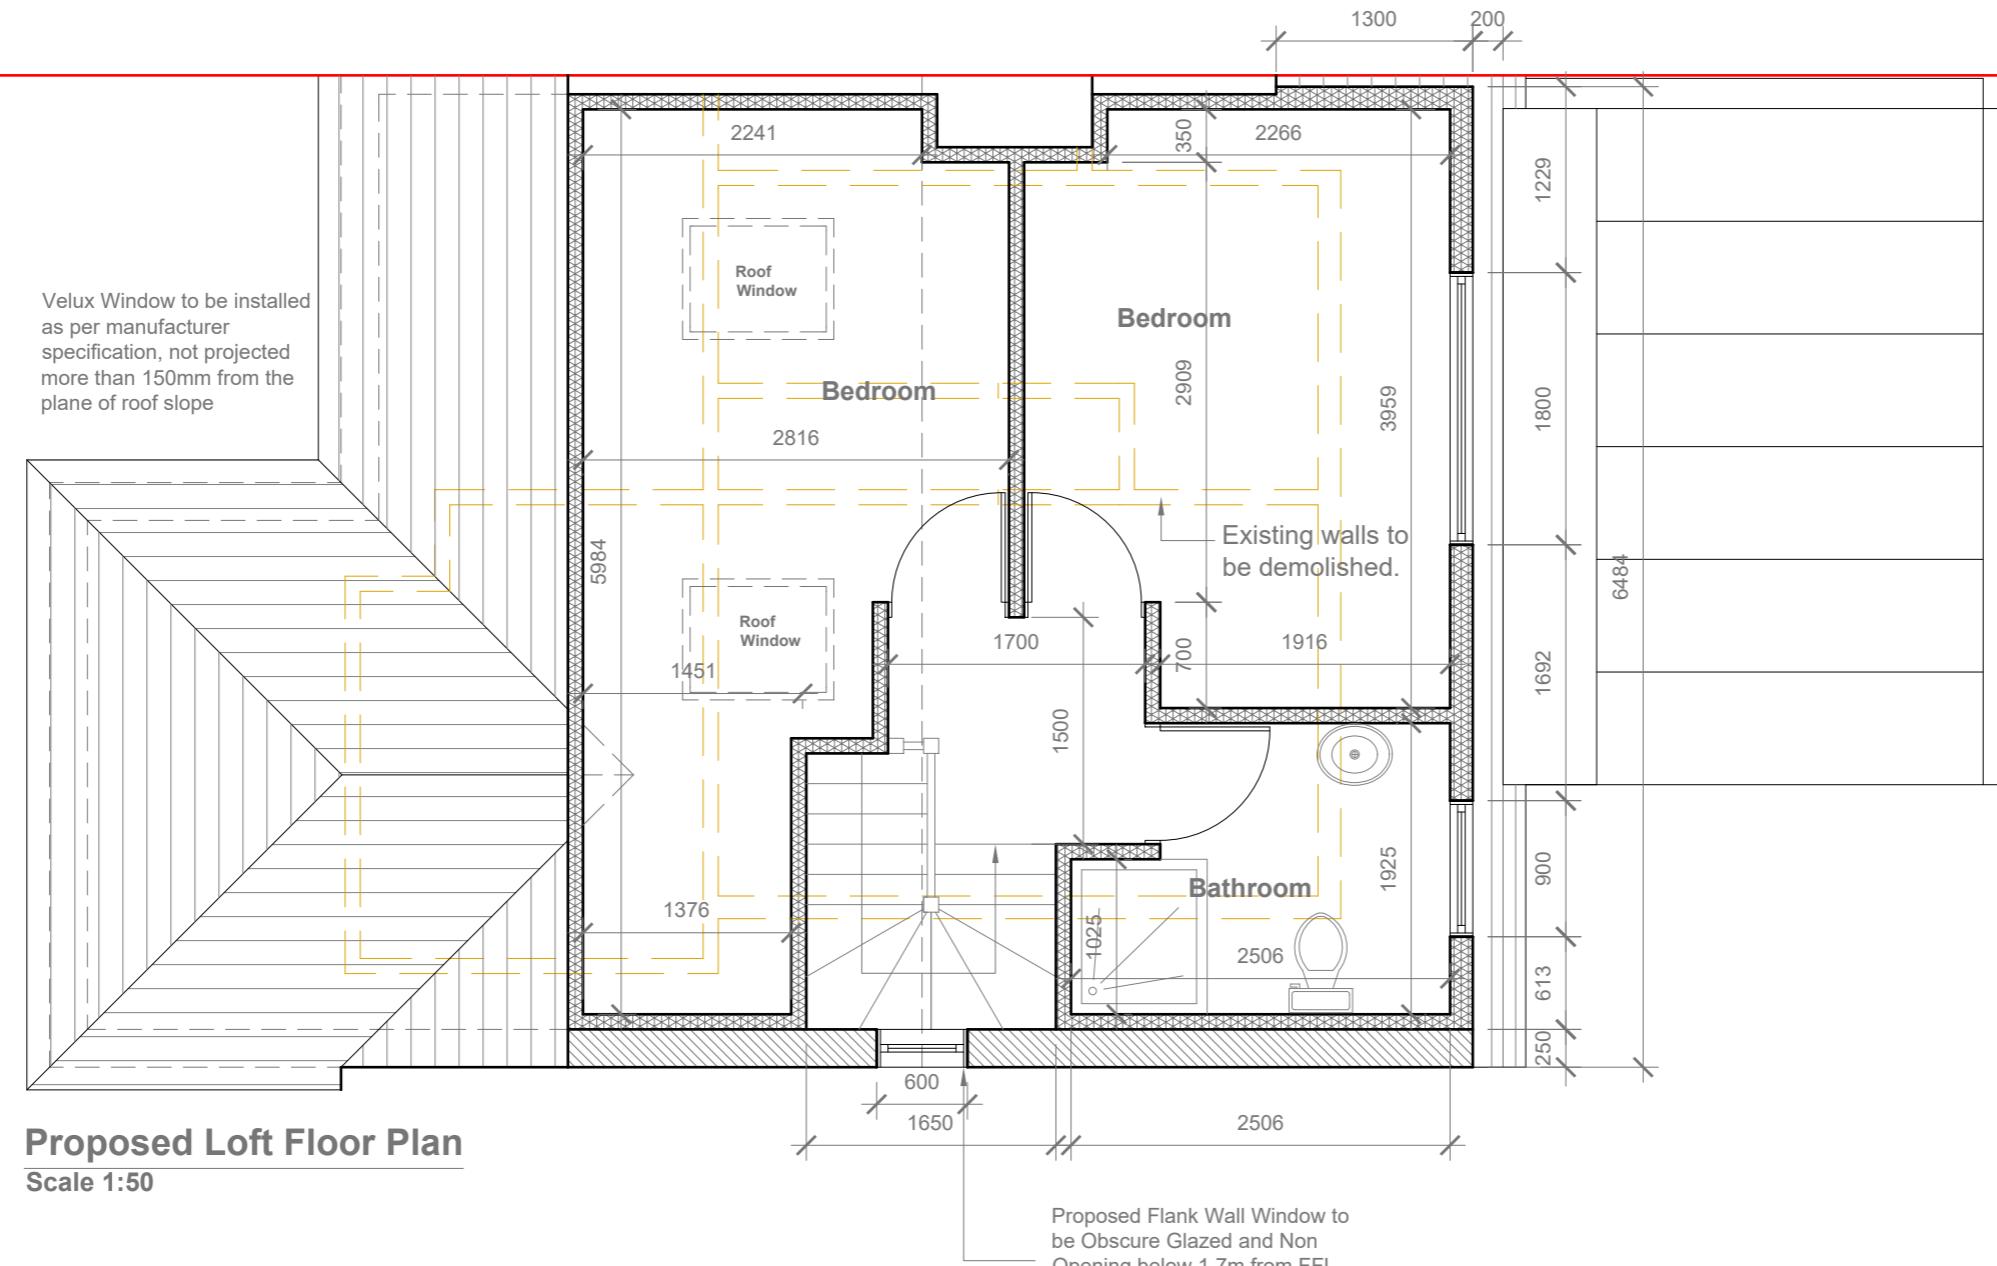

0 1 2 5 Meter

GENERAL NOTES:
 1. ALL DIMENSIONS ARE IN MILLIMETER.
 2. VERIFY ALL DIMENSIONS AND CONDITIONS BEFORE BUILDING OR
 STARTING CONSTRUCTION. NOTIFY THE DESIGNER IMMEDIATELY OF ANY
 DISCREPANCY OR VARIATION.
 3. ALL WORK TO COMPLY WITH CURRENT BUILDING REGULATIONS
 AND CODES OF PRACTICE

Title:


Proposed Ground Floor Plan

Site Address	Scale: 1:50 @A3	Revision Date:
50 Woodville Gardens, Ruislip. HA4 7ND	Date: 30/10/2023	
	Drawing No.: 2023/139 -03	
	Drawn By: RO	
	e:mail - faluckpatel@yahoo.com (M) +44 (0) 7871 466 254	

Faluck Patel

Proposed External Finish Materials to Match Existing External Finish Materials

Proposed Flank Wall Window to be Obscure Glazed and Non Opening below 1.7m from FFL

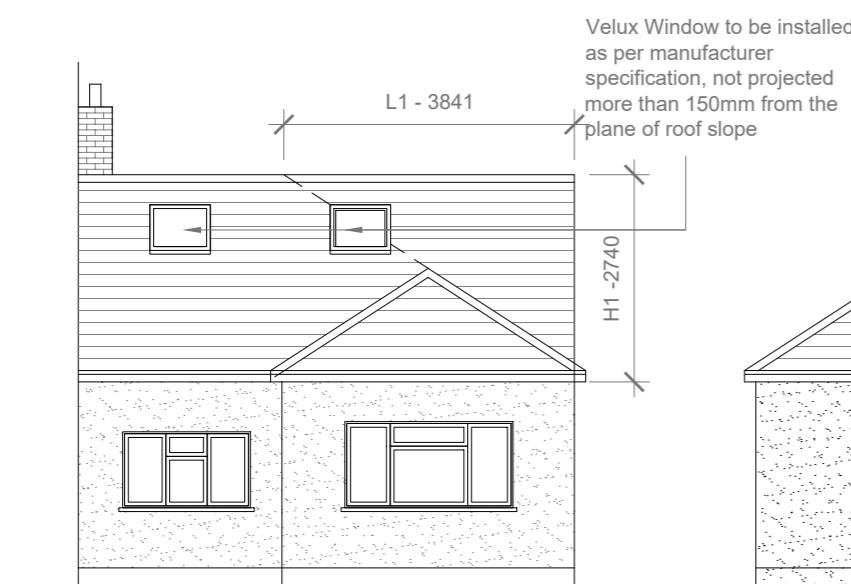

Proposed Front Elevation
Scale 1:100



Proposed Side Elevation
Scale 1:100

REAR DORMER VOLUME =

$$W \times H \times L / 2$$

$$6.484 \times 2.314 \times 3.641 / 2$$

$$54.62 / 2$$

$$27.31 \text{ CU.MT.}$$

HIP TO GABLE ROOF VOLUME =

$$W1 \times H1 \times L1 / 6$$

$$7.982 \times 2.740 \times 3.841 / 6$$

$$84.00 / 6$$

$$14.00 \text{ CU.MT.}$$

TOTAL ROOF VOLUME =


$$V1 + V2$$

$$27.31 + 14.00$$

$$41.31 \text{ CU.MT.} < 50.00 \text{ CU.MT}$$



Proposed Rear Elevation
Scale 1:100

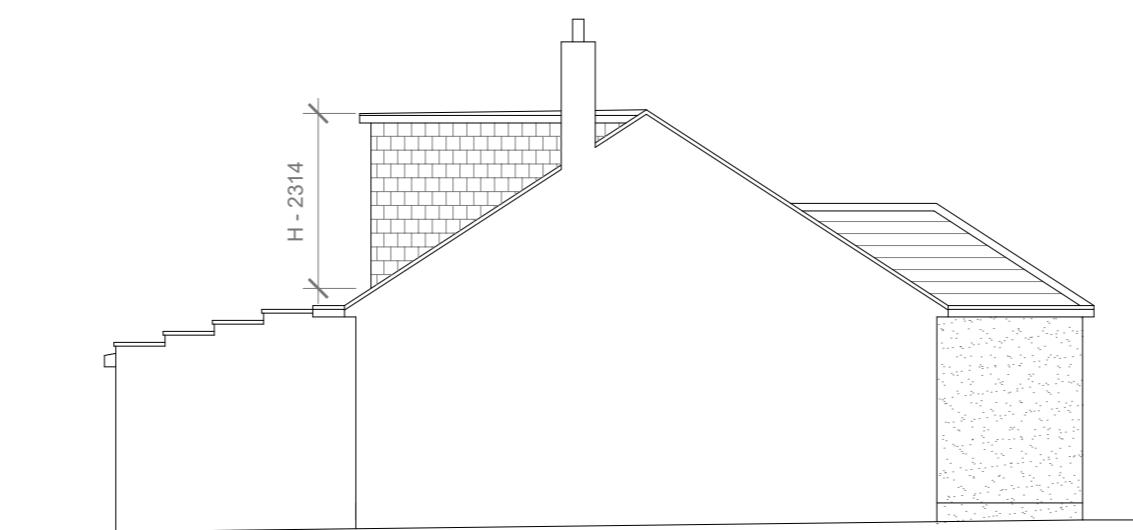

Proposed Side Elevation
Scale 1:100

10 Meter
5
2
1
0
1:100

GENERAL NOTES:
1. ALL DIMENSIONS ARE IN MILLIMETER.
2. VERIFY ALL DIMENSIONS AND CONDITIONS BEFORE BUILDING OR STARTING CONSTRUCTION. NOTIFY THE DESIGNER IMMEDIATELY OF ANY DISCREPANCY OR VARIATION.
3. ALL WORK TO COMPLY WITH CURRENT BUILDING REGULATIONS AND CODES OF PRACTICE

Title:

Proposed Elevations






Site Address
50 Woodville
Gardens,
Ruislip.
HA4 7ND

Scale: 1:100 @A3
Date: 30/10/2023
Drawing No.: 2023/139 -05
Drawn By:
RO


Revision Date:

e:mail - faluckpatel@yahoo.com
(M) +44 (0) 7871 466 254

Faluck Patel

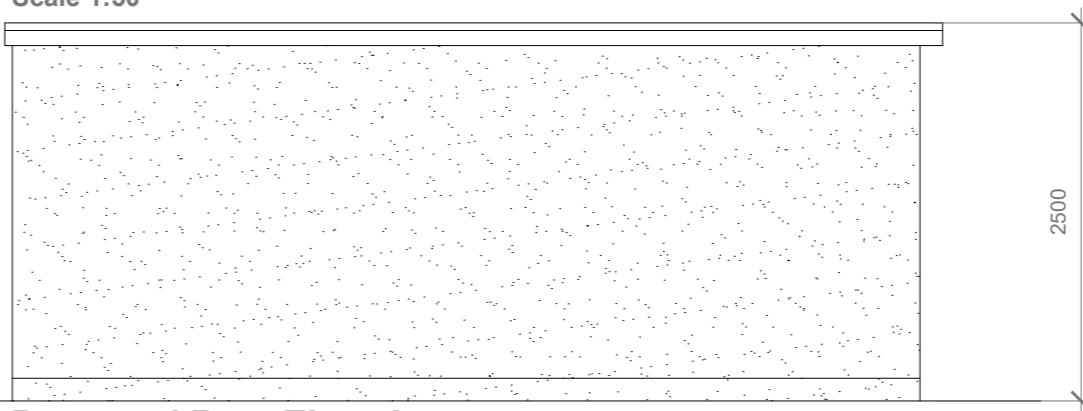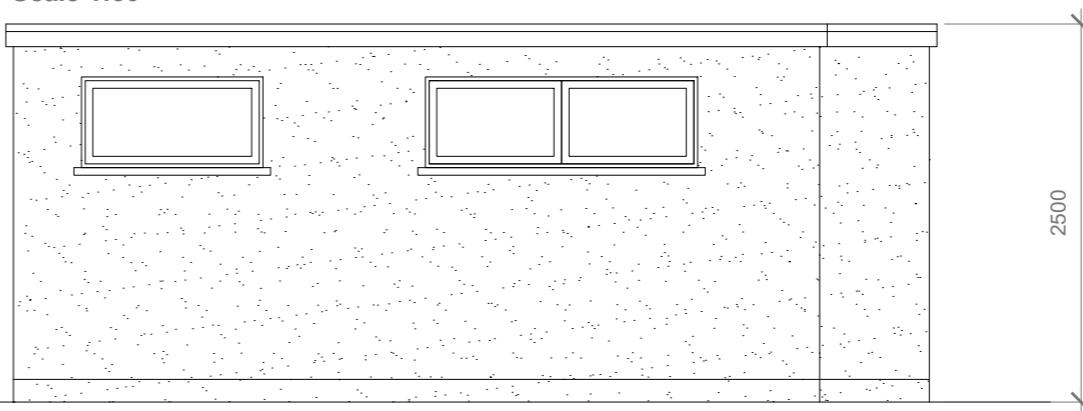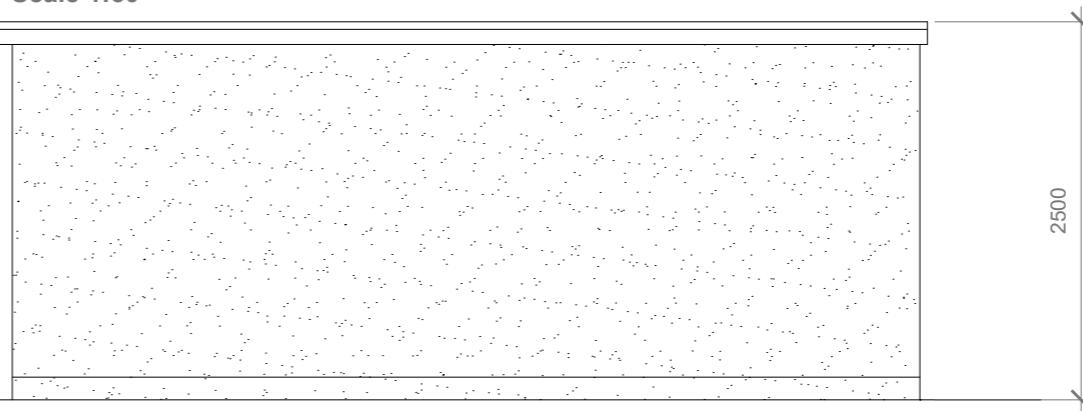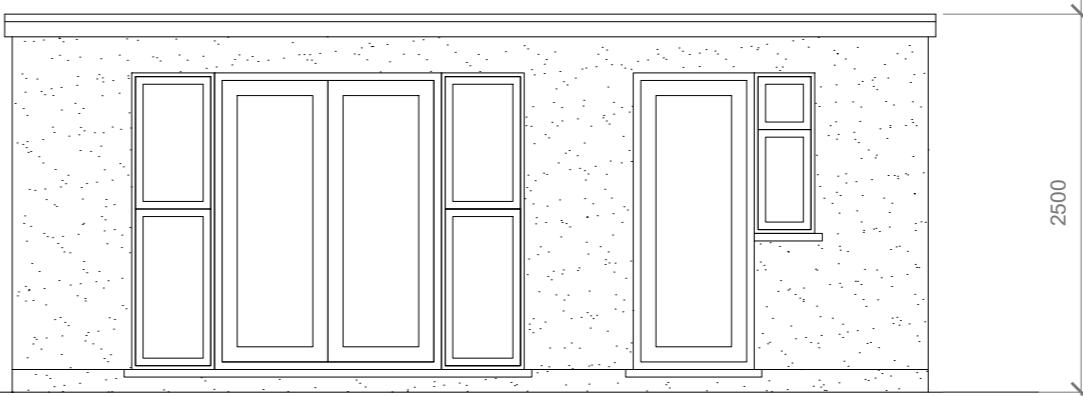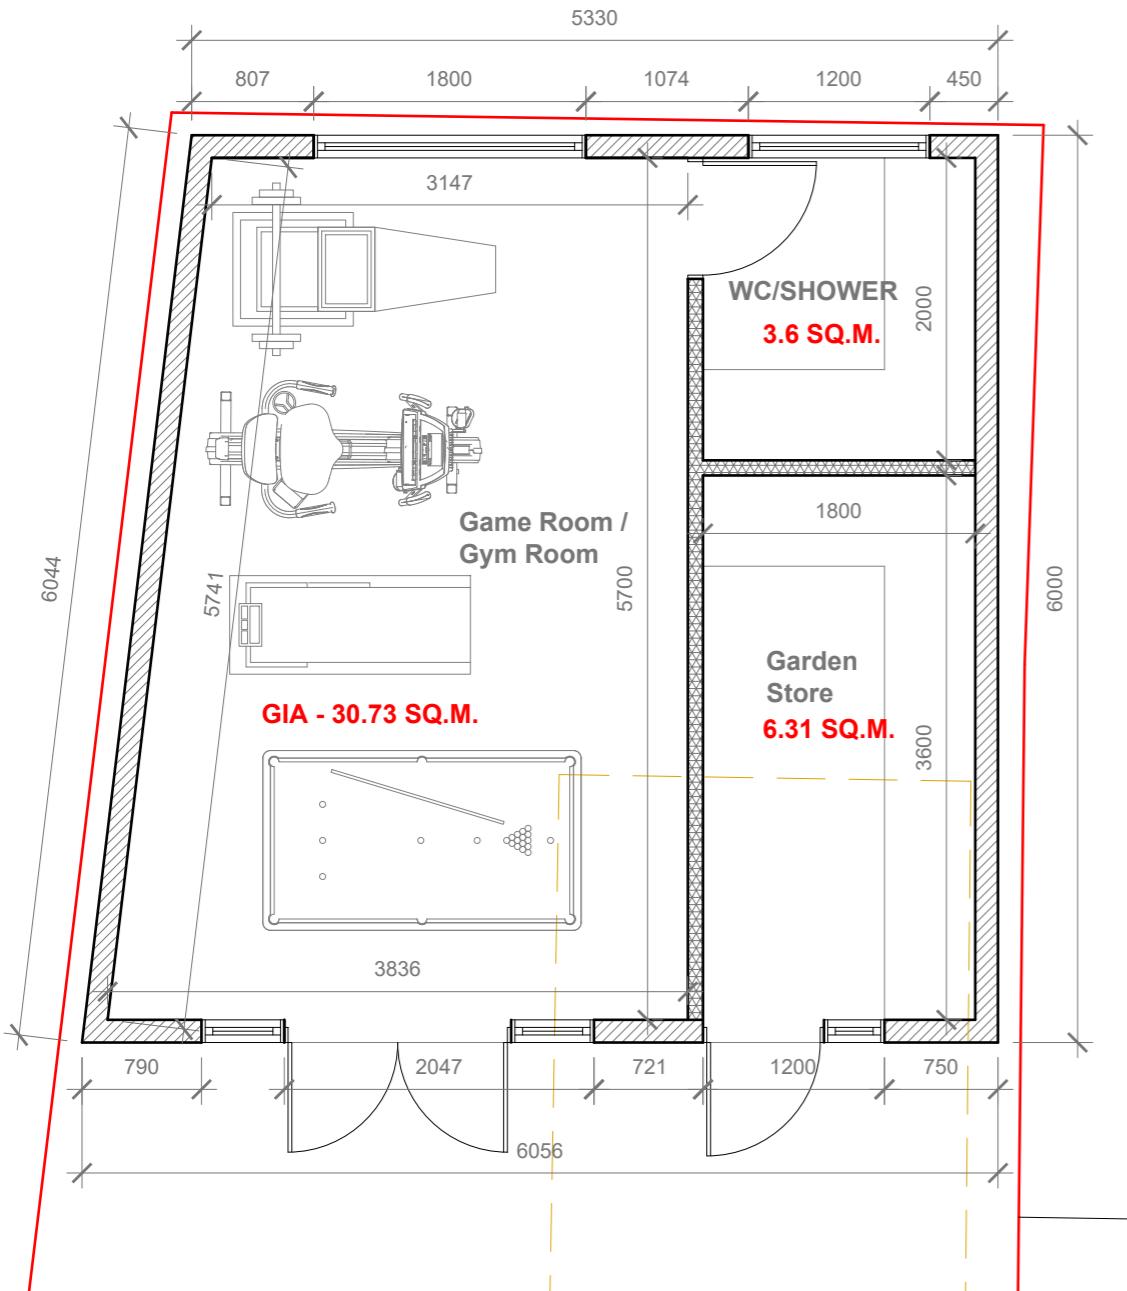

Proposed External Finish
Materials to Match Existing
External Finish Materials

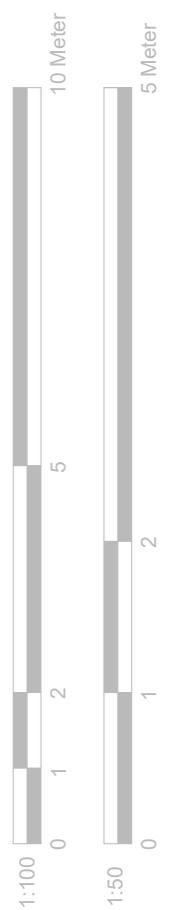

GENERAL NOTES:

1. ALL DIMENSIONS ARE IN MILLIMETER.
2. VERIFY ALL DIMENSIONS AND CONDITIONS BEFORE BUILDING OR STARTING CONSTRUCTION. NOTIFY THE DESIGNER IMMEDIATELY OF ANY DISCREPANCY OR VARIATION.
3. ALL WORK TO COMPLY WITH CURRENT BUILDING REGULATIONS AND CODES OF PRACTICE

Title:

Proposed Out-Building Plan & Elevations

Site Address
50 Woodville
Gardens,
Ruislip.
HA4 7ND

Scale: 1:50 @A3
Date: 30/10/2023
Drawing No.:
2023/139 -06
Drawn By:
RO

Revision Date:
e:mail -
faluckpatel@yahoo.com
(M) +44 (0) 7871 466 254