





LOCATION PLAN  
SCALE 1:1250

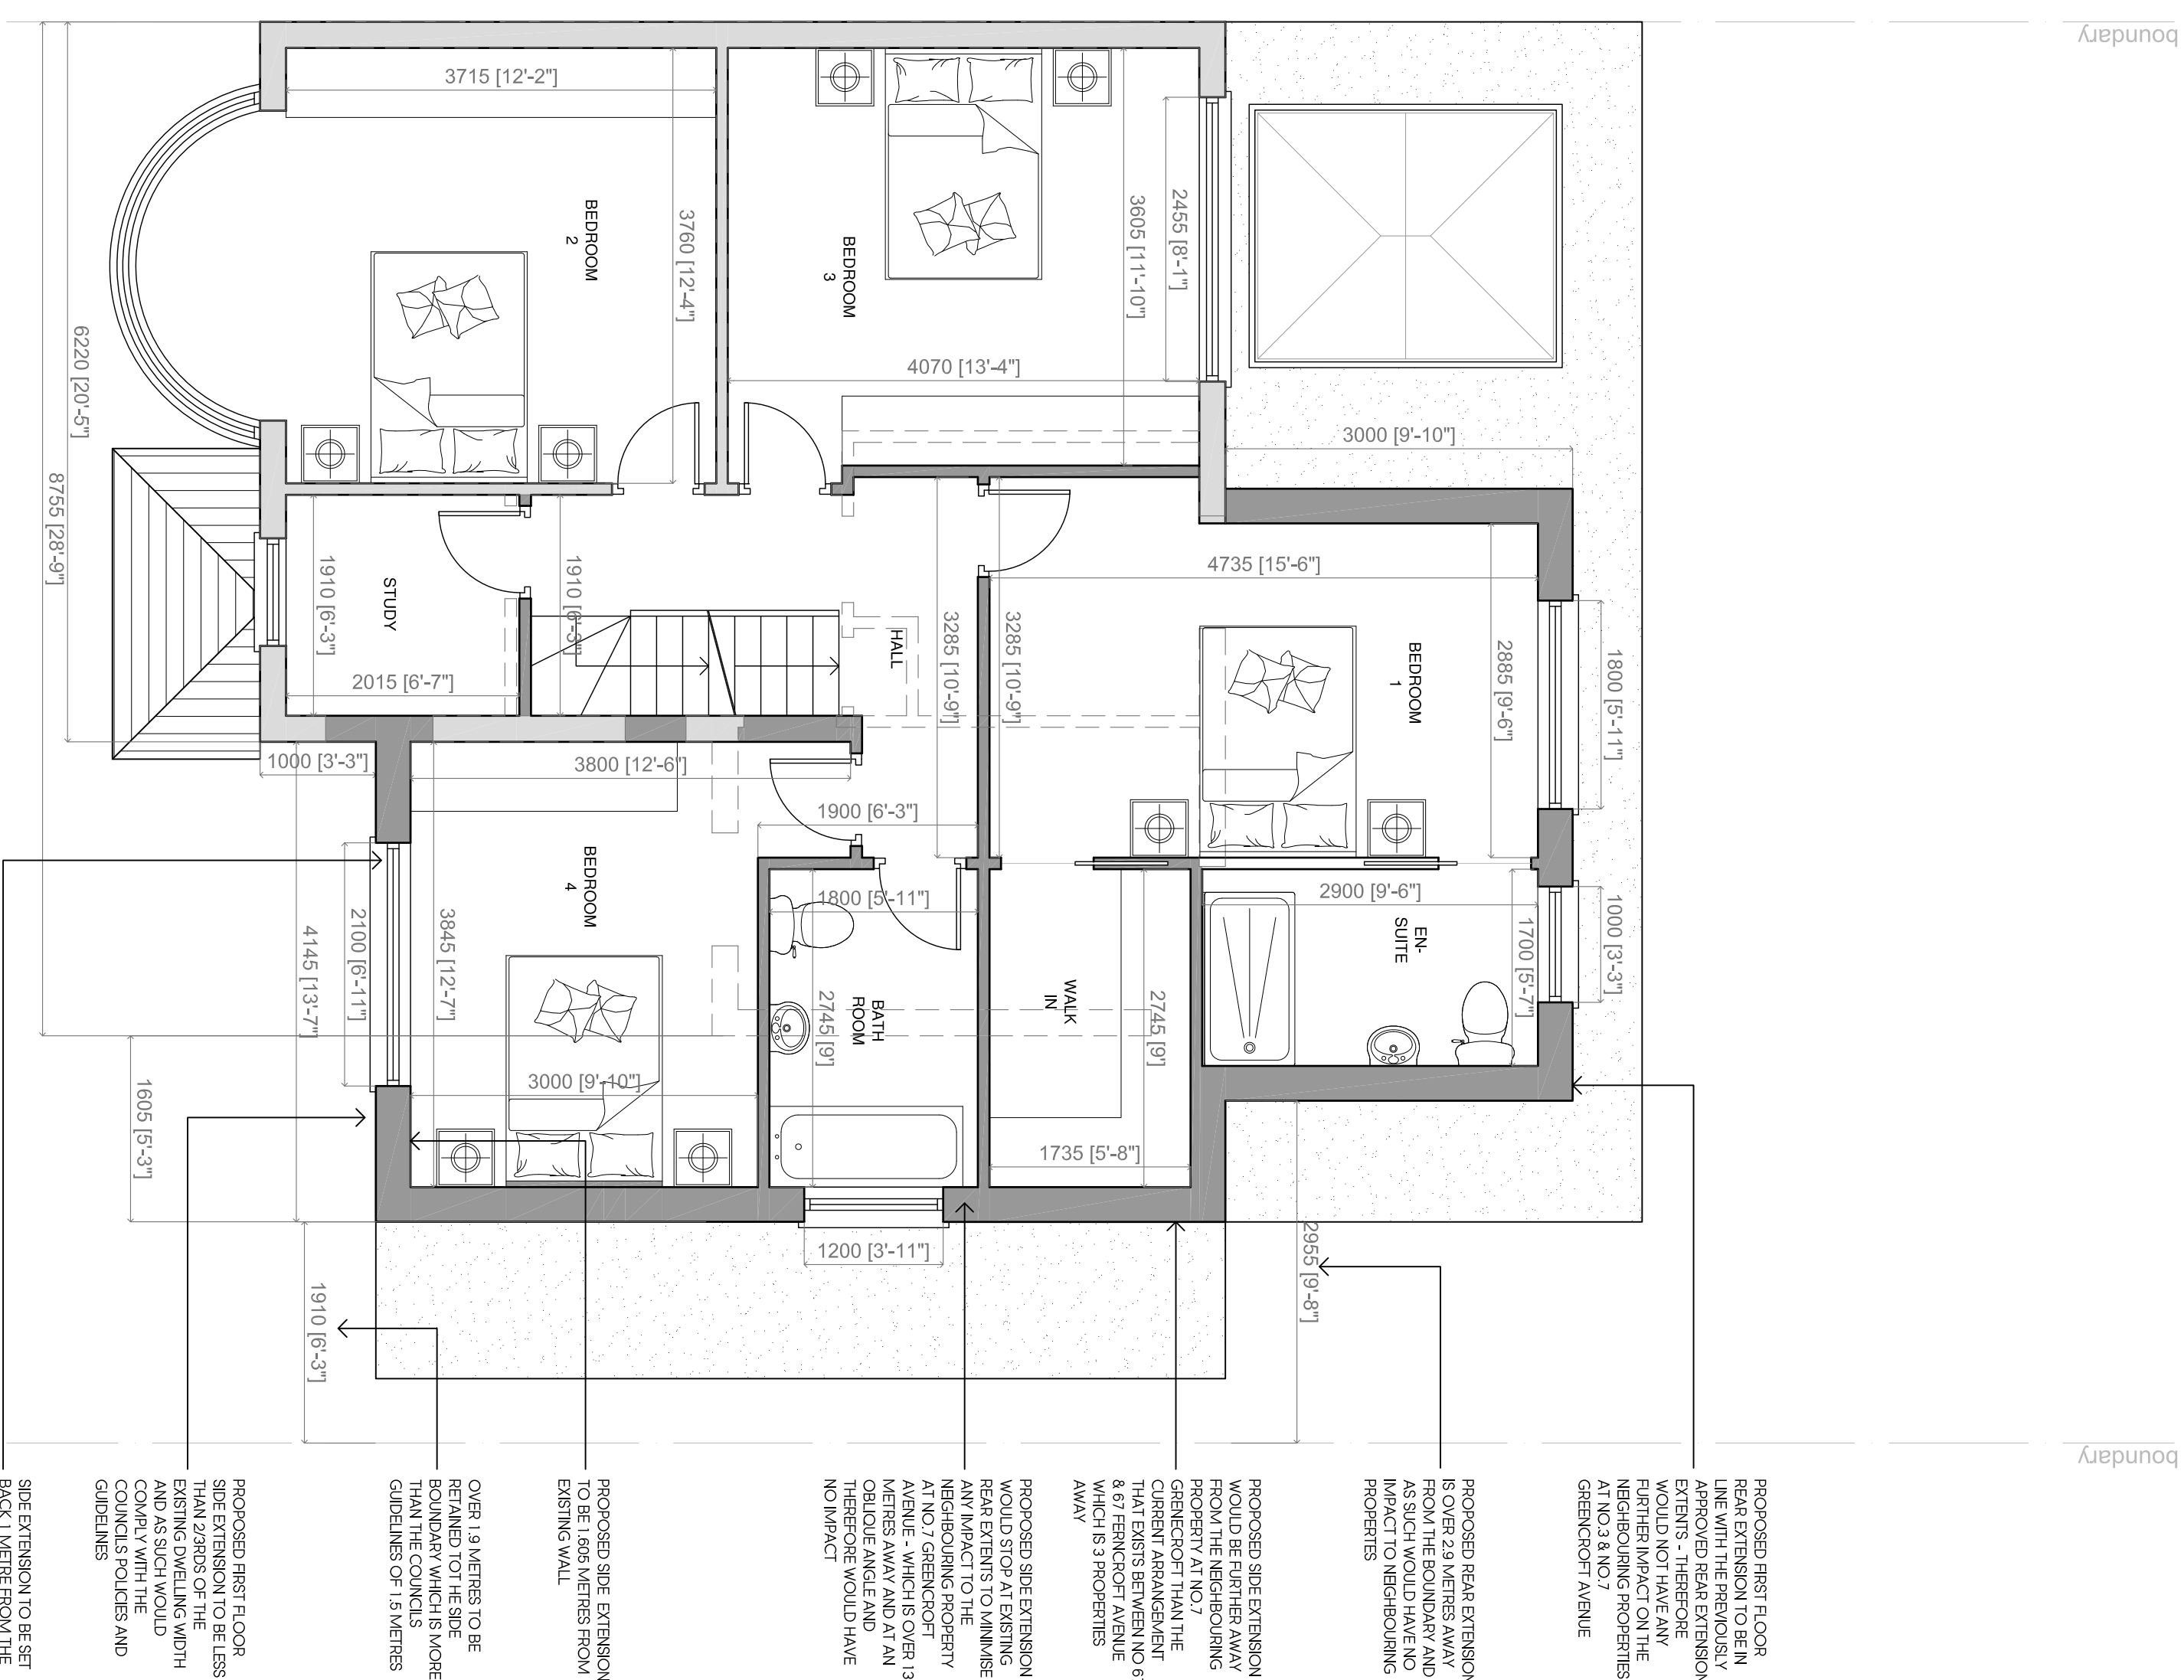

PROPOSED FIRST FLOOR PLAN

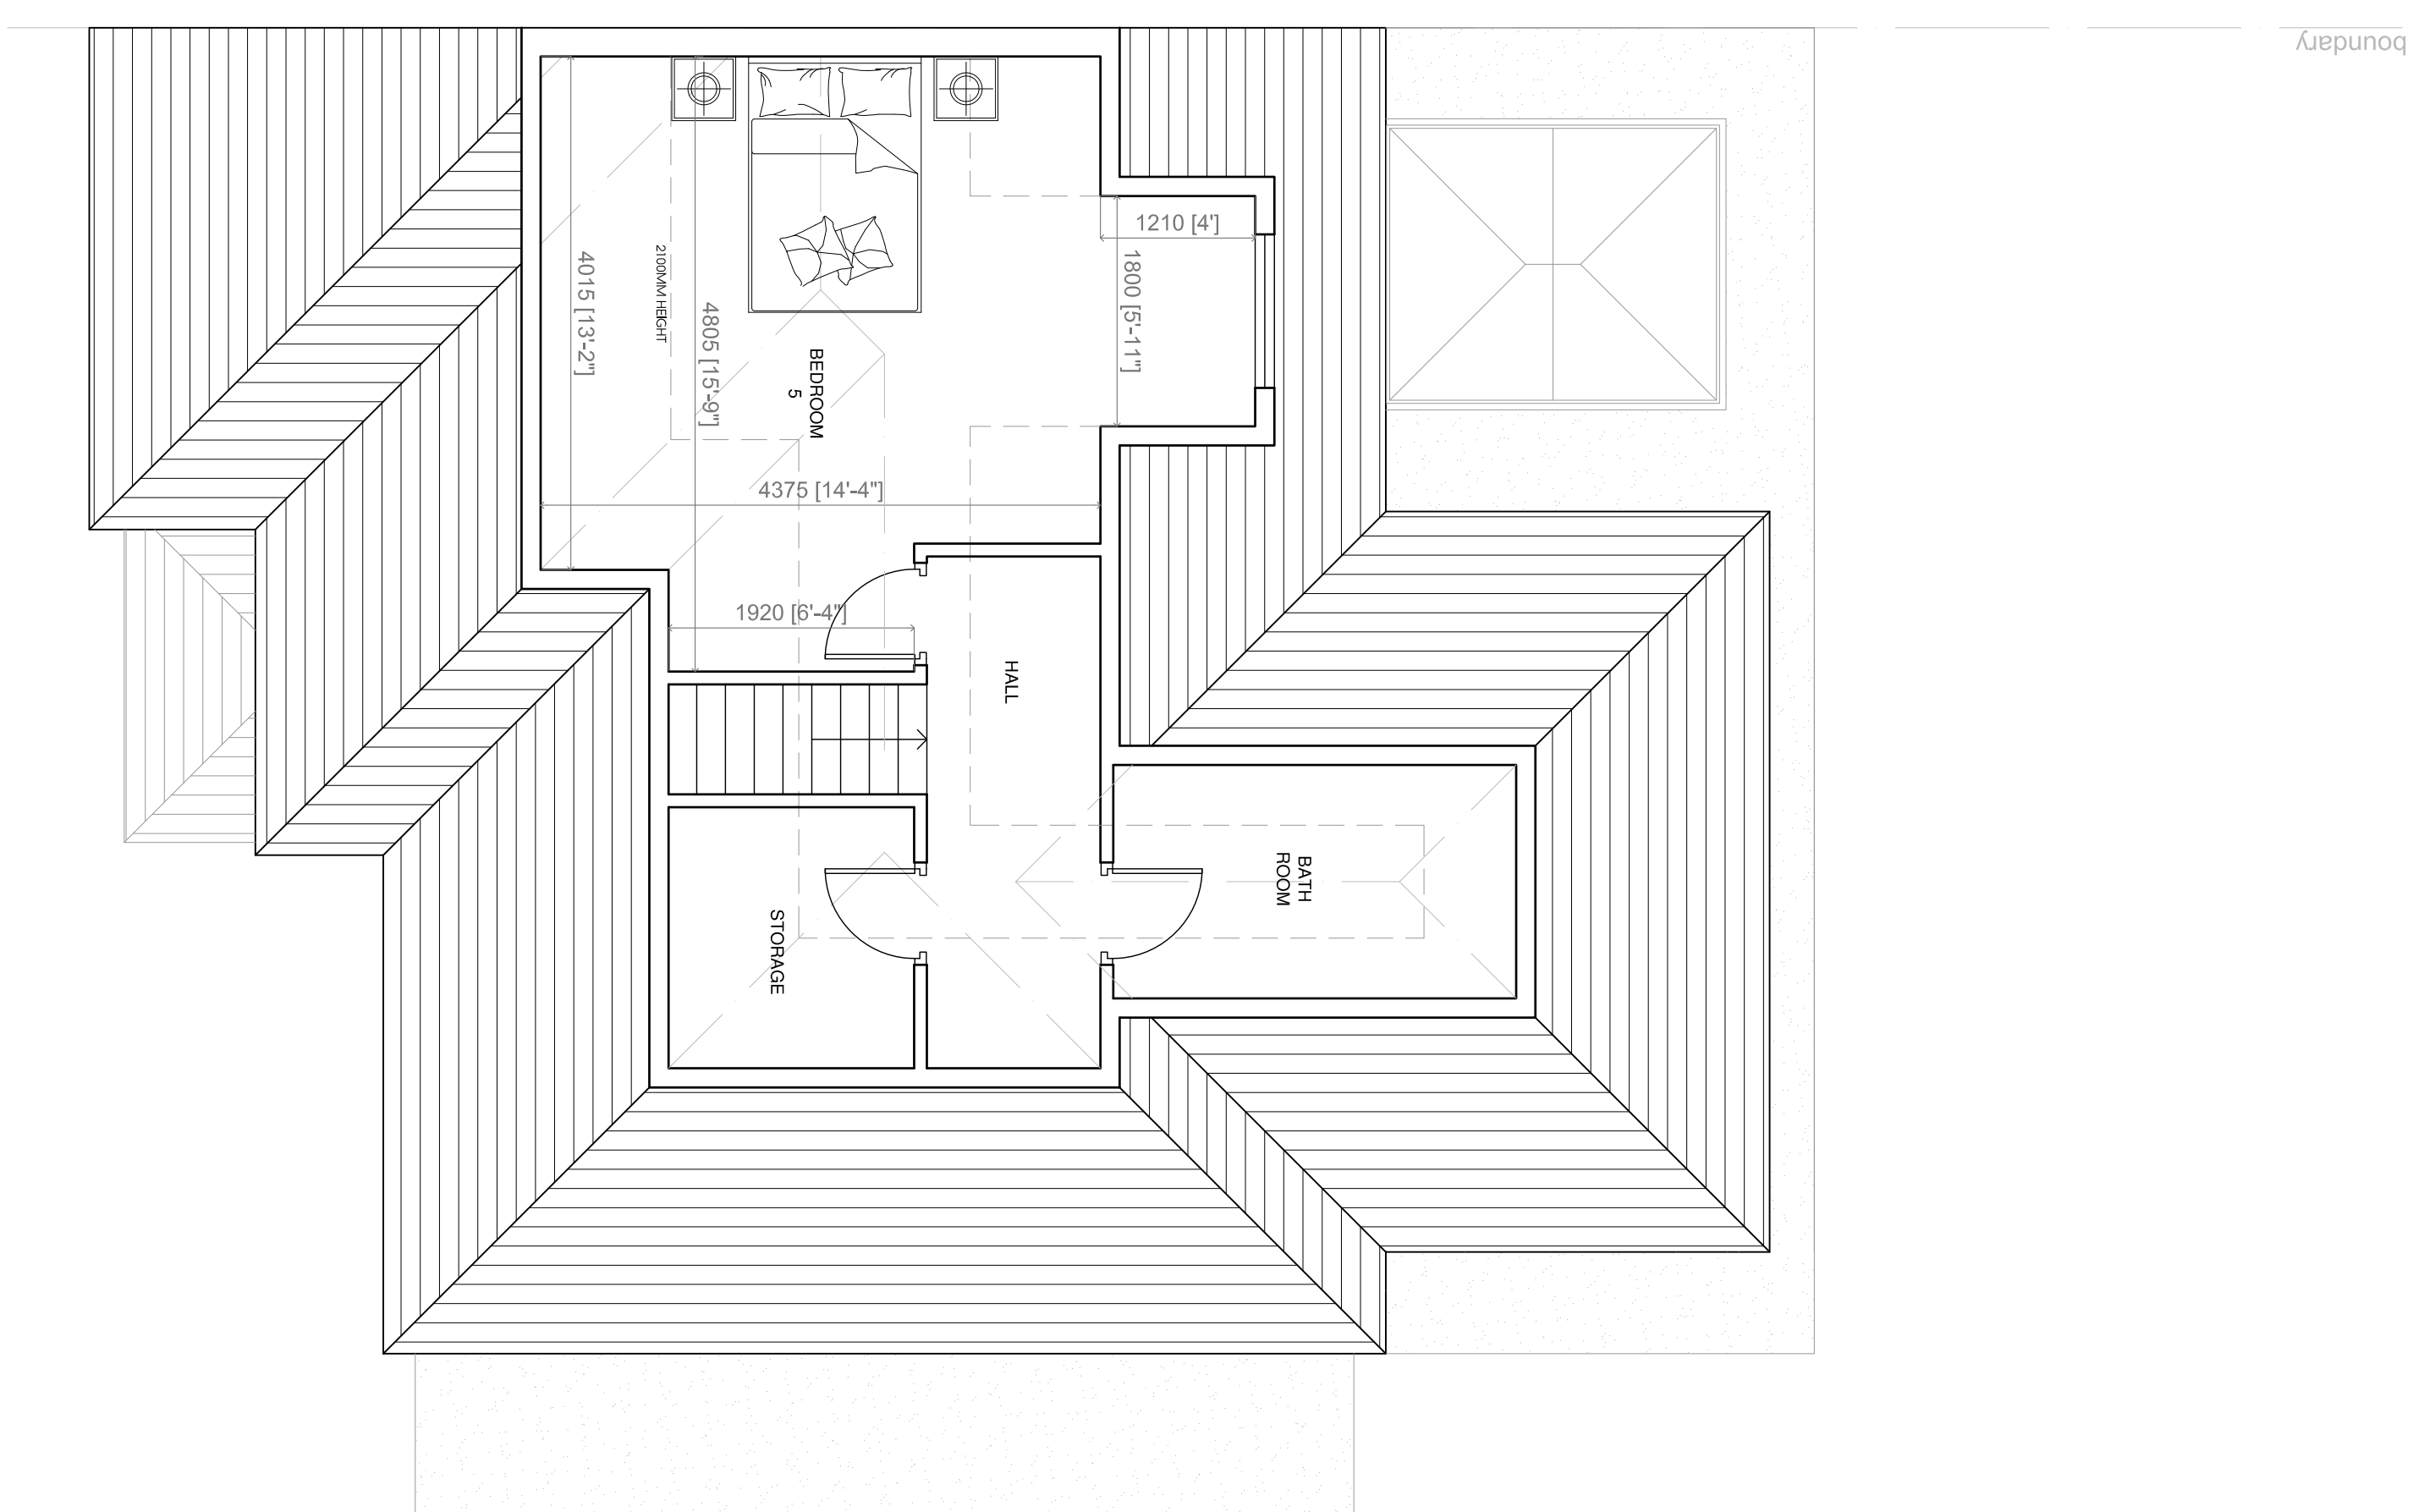

### PROPOSED SECOND FLOOR PLAN

-	-	-
Rev. Date	Description	Init

MR P SINGH

Project Title  
PART SINGLE & PART DOUBLE STOREY SIDE &  
REAR EXTENSIONS & INTERNAL ALTERATIONS  
5 GRENCROFT AVENUE, EASTCOTE, HA4 9JG

PROPOSED FIRST FLOOR &amp; SECOND FLOOR PLANS

Cad File	Sheet Size	Scale
P002	A1	1:50
Drawn by	Drawing Date	Approved by
BR	FEB.2023	-
Project No.	Drawing No.	Revision
0000	0000	0000

//BR ARCHITECTURE

This drawing is property of BR Architecture © and must not be copied or otherwise reproduced. All dimensions must be checked on site before commencing work. No dimensions to be scaled from this drawing. This drawing was produced using AutoCad 2010.

## PLANNING ISSUE