


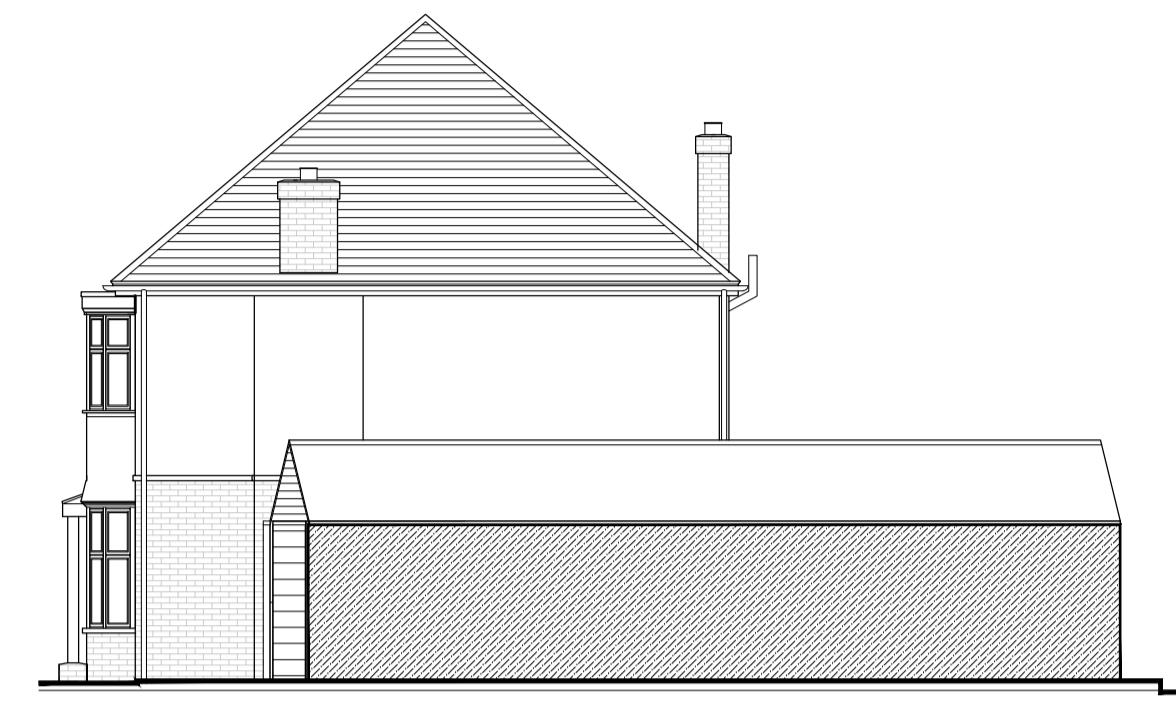

WEST ELEVATION 1:100




SOUTH ELEVATION




EAST ELEVATION



NORTH ELEVATION

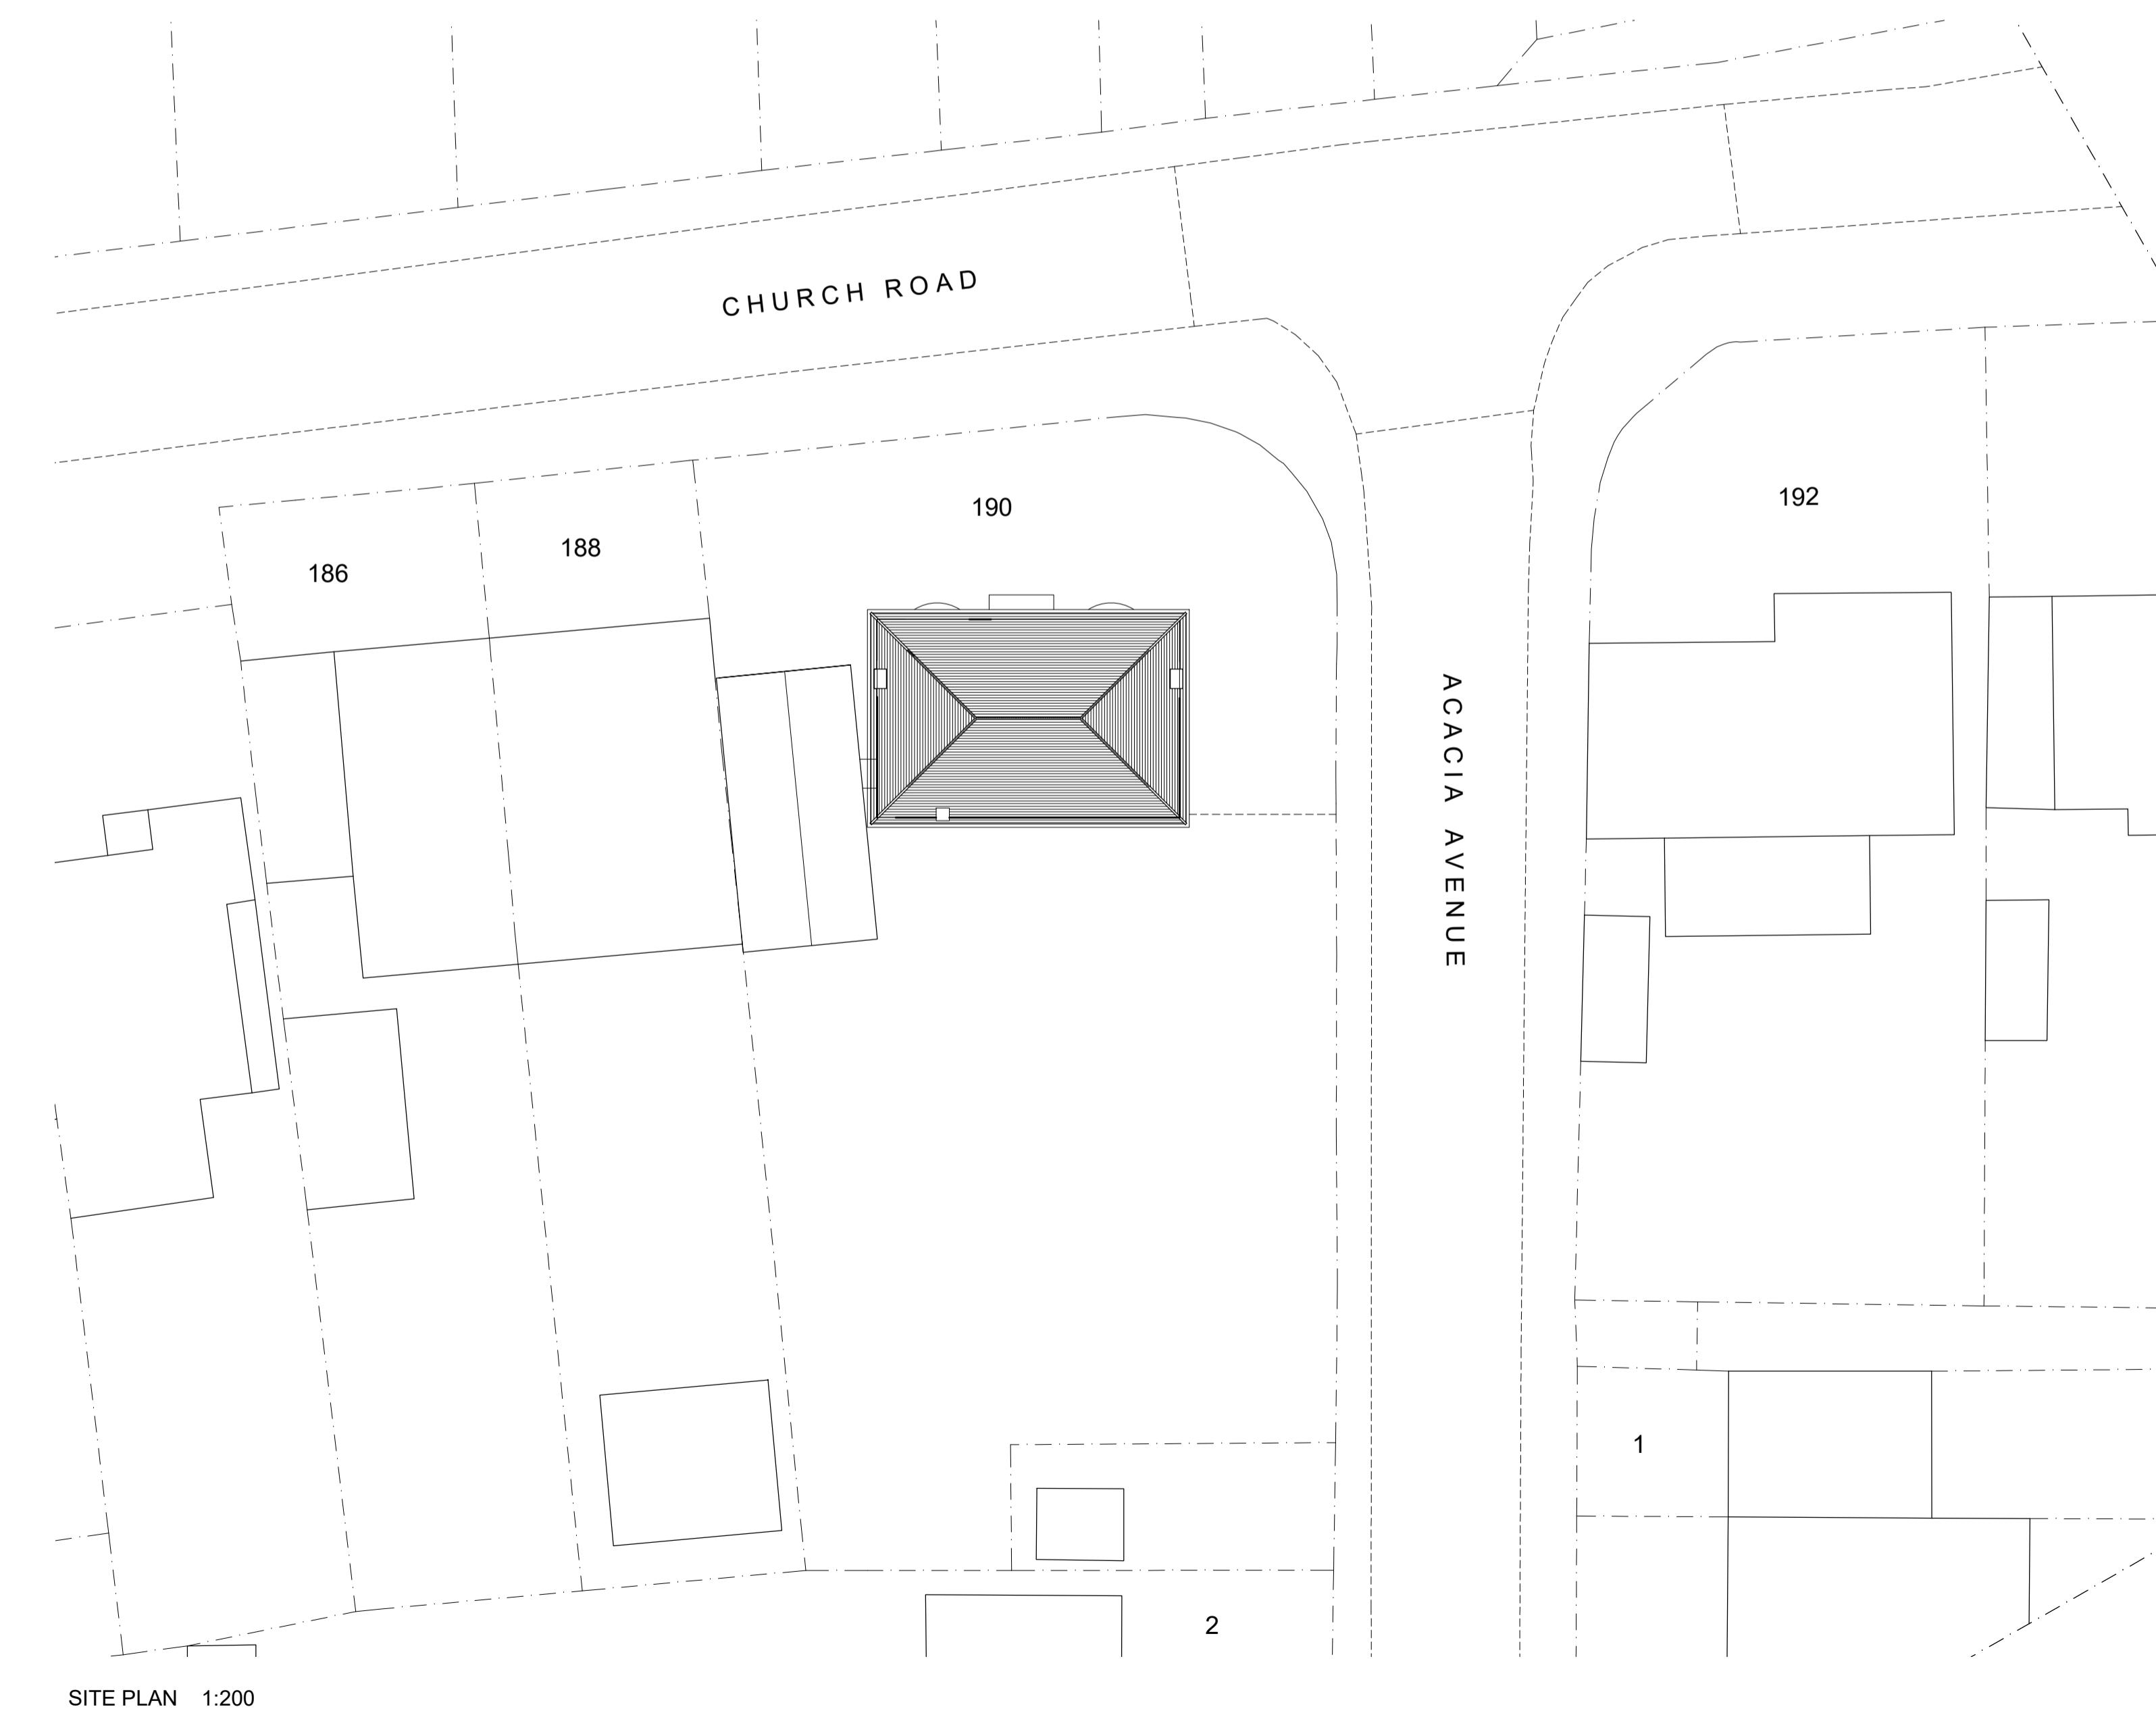

SITE PLAN 1:200

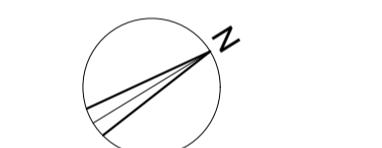

Scale 1:200

Scale 1:100

AMENDMENTS DATE REV.
COPYRIGHT RESERVED
ALL SCALED DIMENSIONS MUST BE VERIFIED ON SITE

JOB
190 Church Road,
Hayes,
UB3 2LS

CLIENT

DRAWING
PRE-EXISTING SITE PLAN AND ELEVATIONS

DALE VENN ARCHITECTS
Architects, Planners & Surveyors
HIGH HOUSE, HARLINGTON ROAD,
HILLINGDON, MIDDLESEX 01895-237345

SCALE AS SHOWN @ A1	DRAWING No.	REV.
DATE NOV 24		
DRAWN LK		
CHECKED DV		

6003-15