


LOFT PLAN



ROOF PLAN

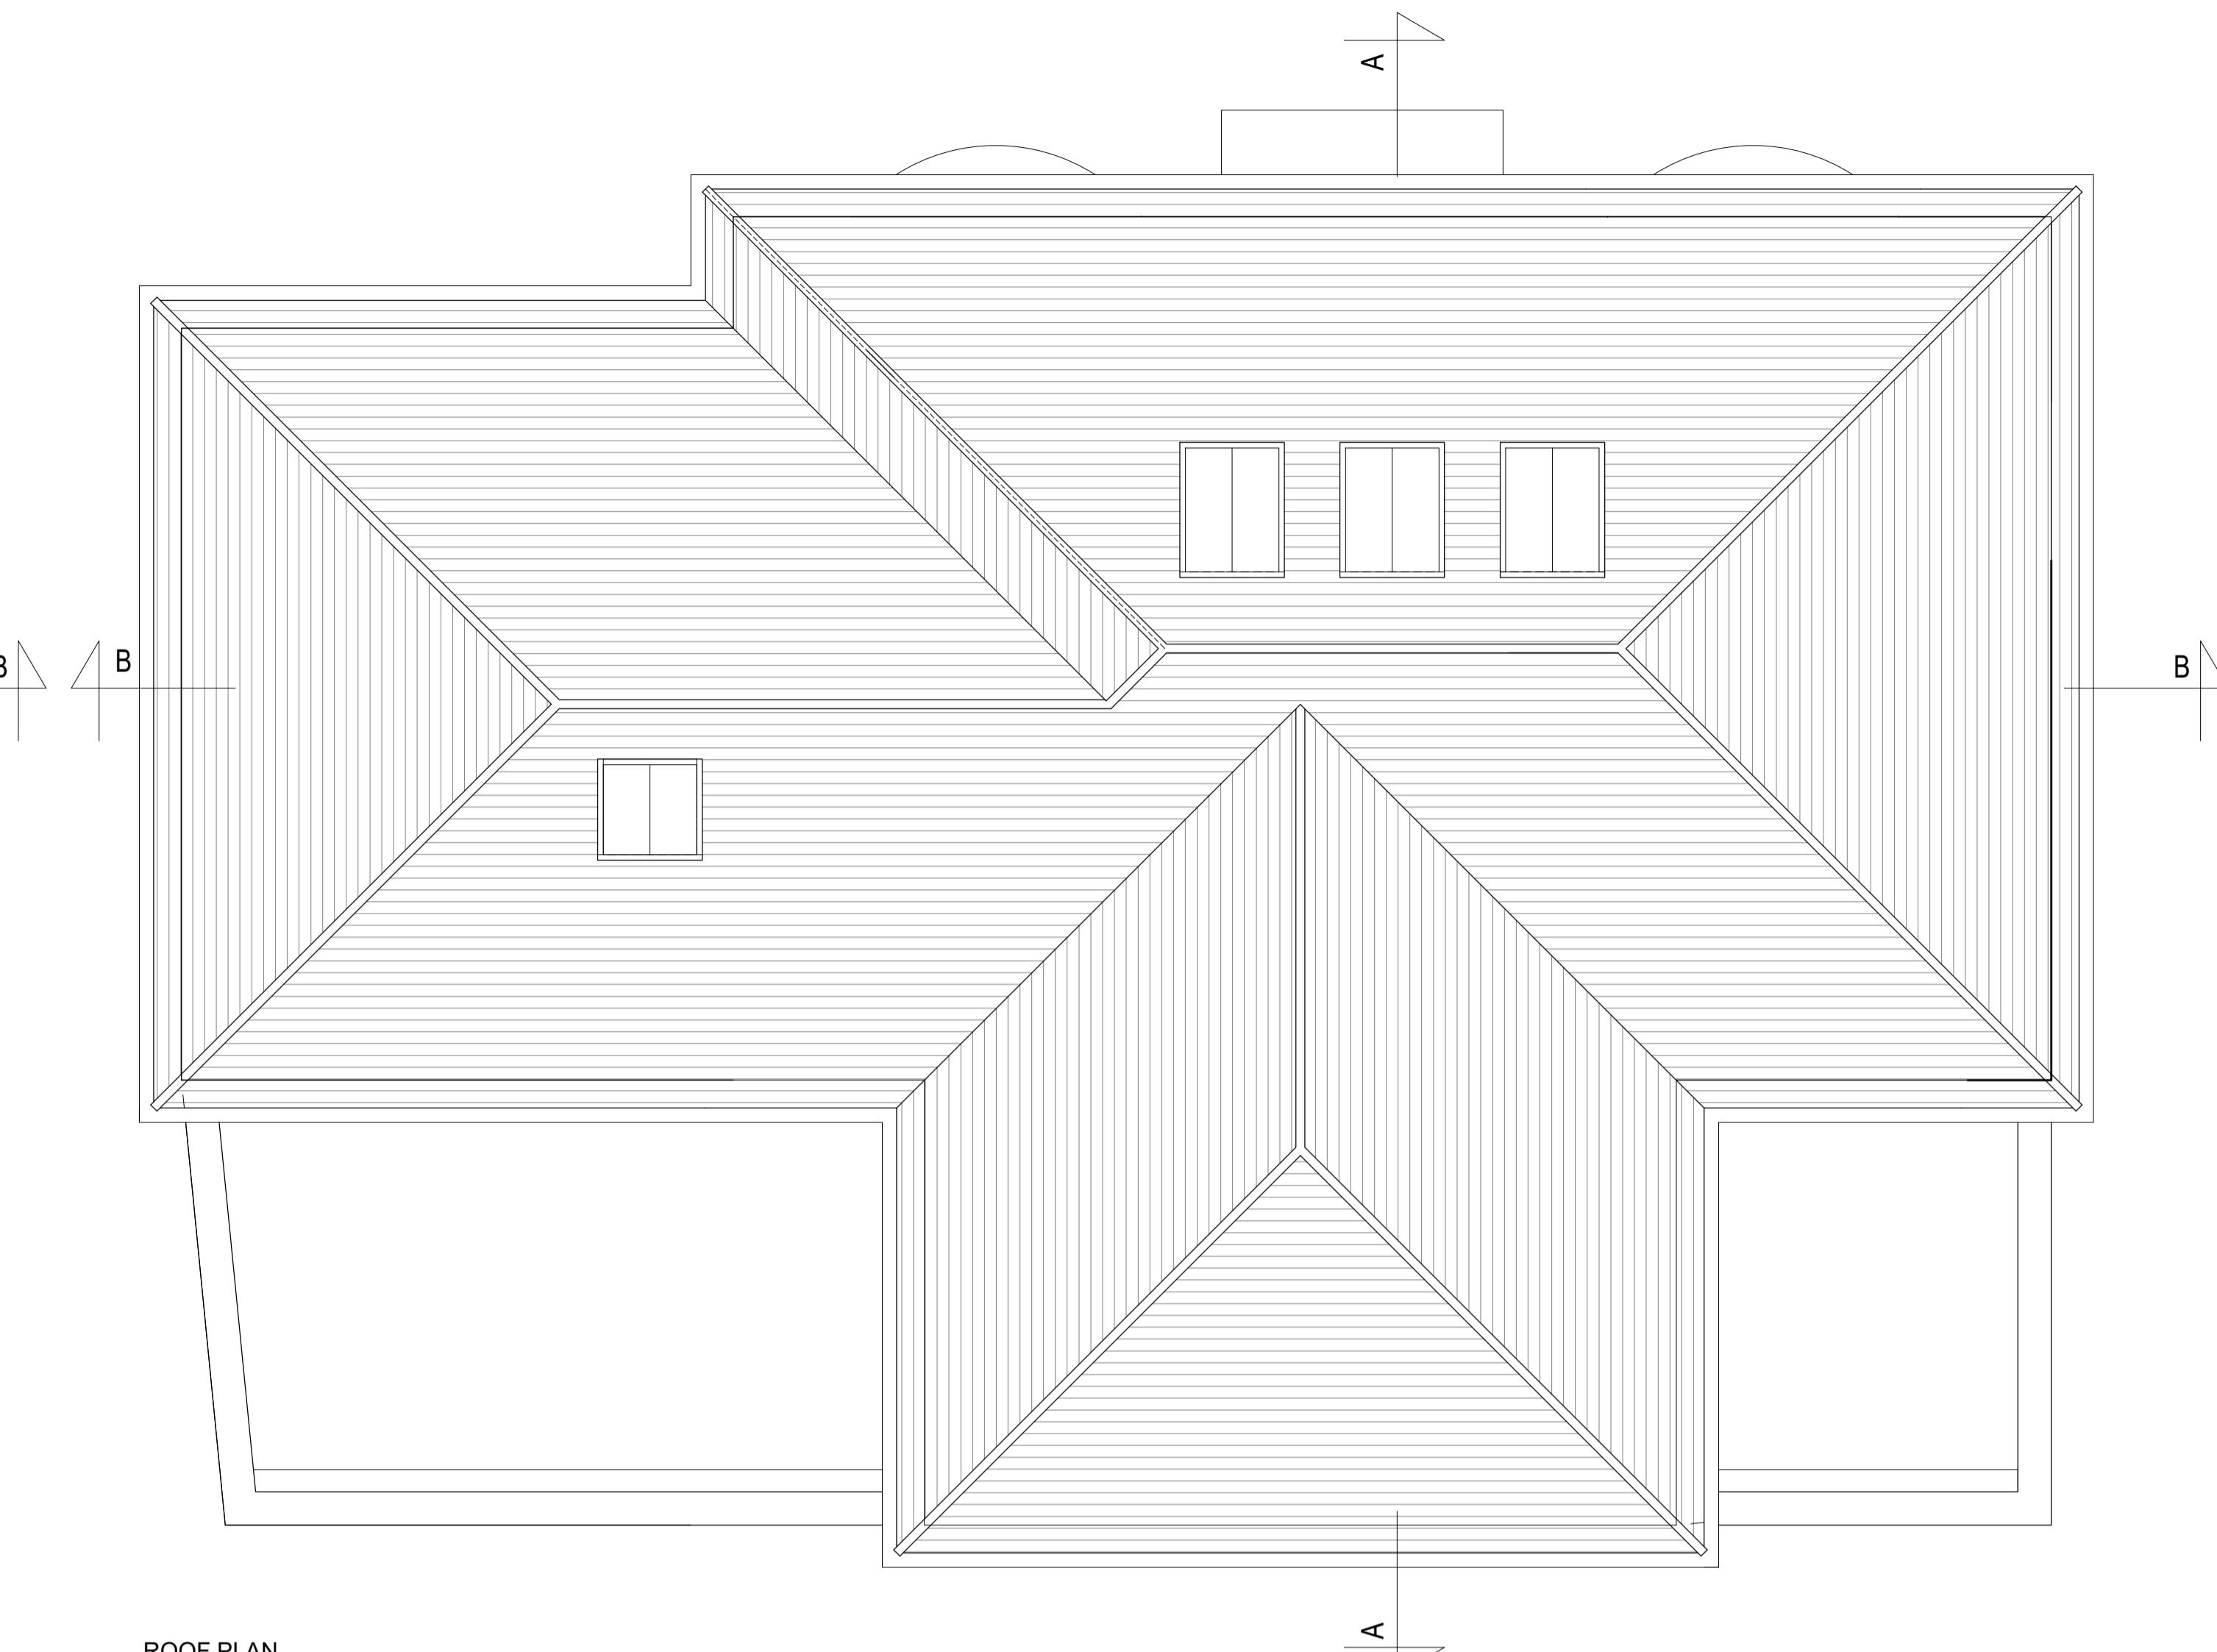

SECTION B-B

REAR EXTENSION
SIDE EXTENSION
GENERAL
GENERAL
AMENDMENTS

NOV'24
NOV'24
AUG'24
JULY'24
DATE

D
C
B
A
REV.

COPYRIGHT RESERVED


ALL SCALED DIMENSIONS MUST BE VERIFIED ON SITE

JOB
190 Church Road,
Hayes,
UB3 2LS

CLIENT

DRAWING
PROPOSED PLANS AND SECTION B-B

DALE VENN ARCHITECTS
Architects, Planners & Surveyors
HIGH HOUSE, HARLINGTON ROAD,
HILLINGDON, MIDDLESEX 01895-237345

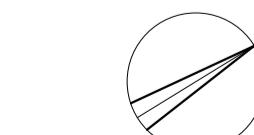

0.5 0.25 0 1.0 1.5 2.0 2.5
Metres
Scale 1:50

SCALE 1:50 @ A1	DRAWING No.	REV.
DATE JUL '24		
DRAWN LK		
CHECKED DV		

6003-6 D