





WEST ELEVATION 1:100




SOUTH ELEVATION

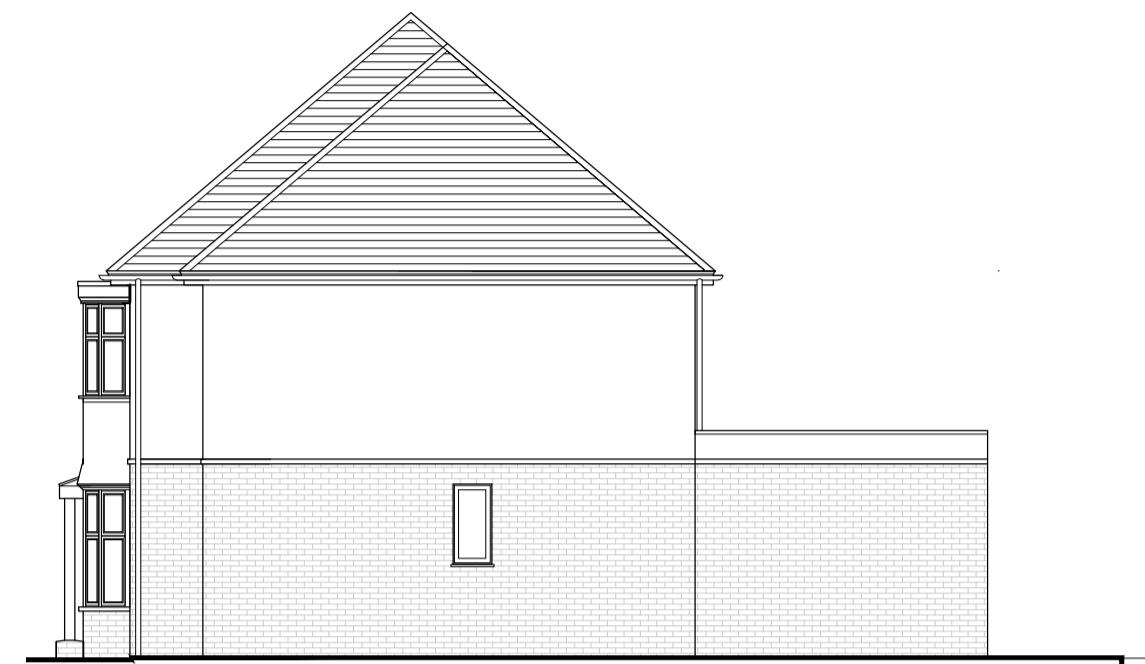

EAST ELEVATION

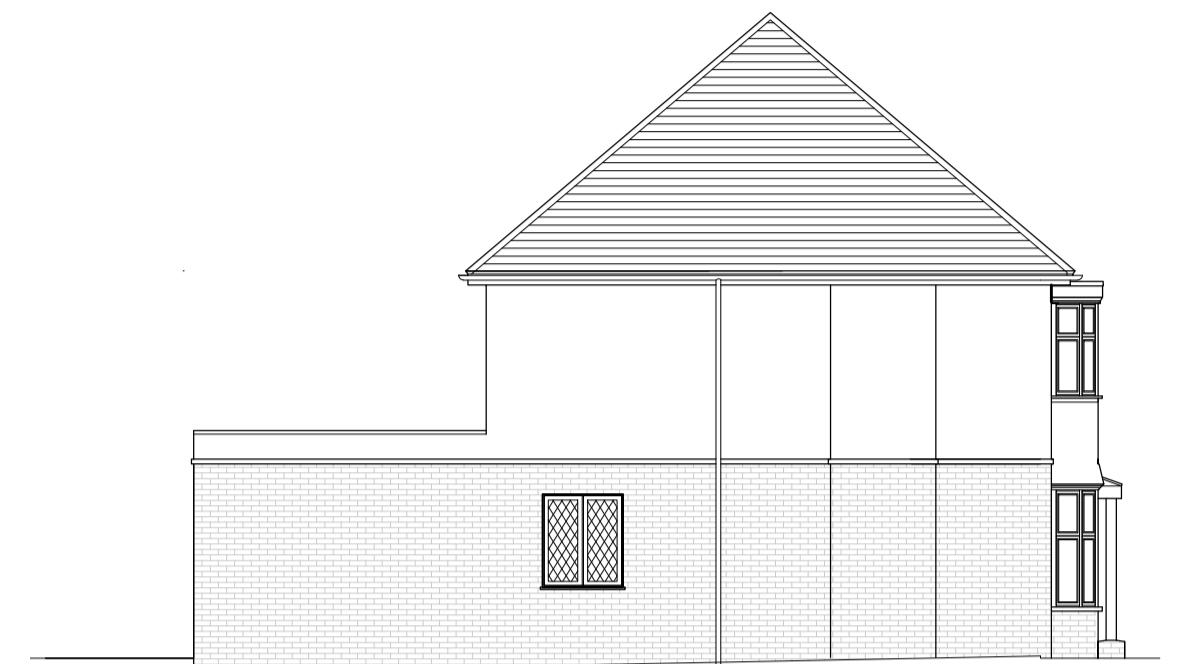


NORTH ELEVATION

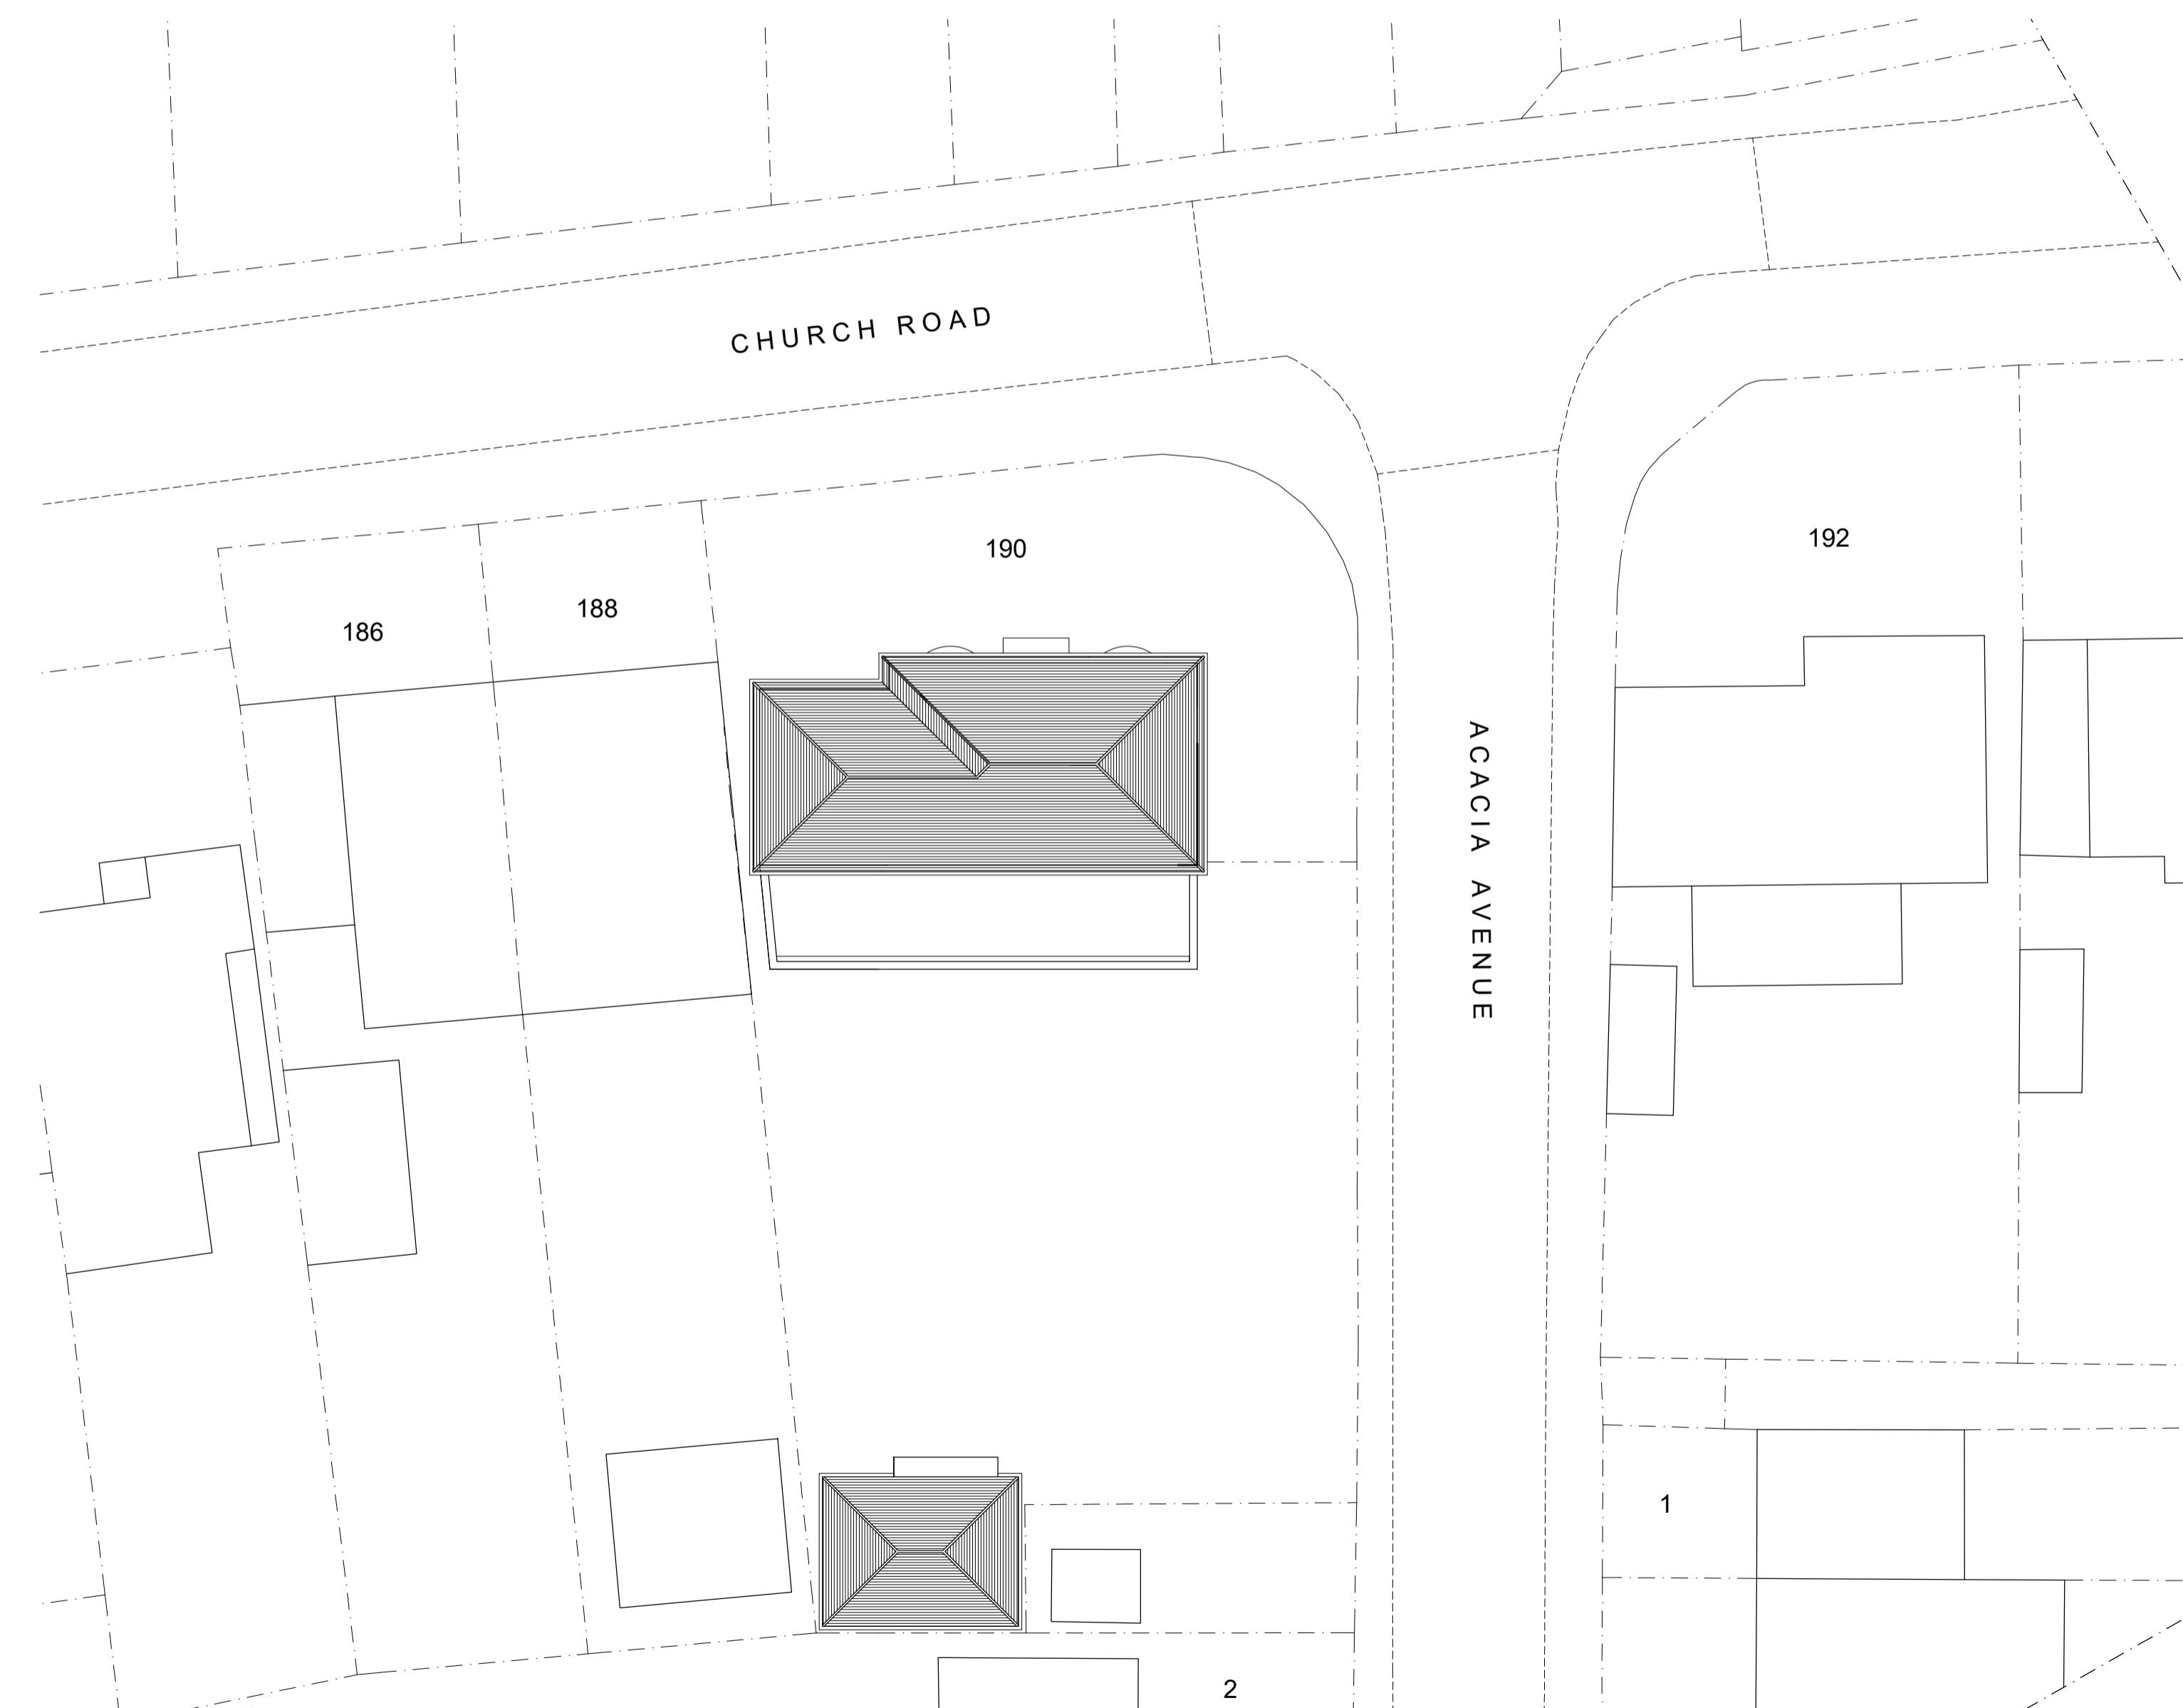

SITE PLAN 1:200

WINDOWS BAY WINDOWS SIDE EXTENSION ROOF AMENDMENTS	SEPT'24 SEPT'24 SEPT'24 AUG'24 DATE REV.	D C B A REV.
COPYRIGHT RESERVED		
ALL SCALED DIMENSIONS MUST BE VERIFIED ON SITE		
JOB 190 Church Road, Hayes, UB3 2LS		
CLIENT		
DRAWING PROPOSED SITE PLAN AND ELEVATIONS		
DALE VENN ARCHITECTS Architects, Planners & Surveyors		
HIGH HOUSE, HARLINGTON ROAD, HILLINGDON, MIDDLESEX 01895-237345		

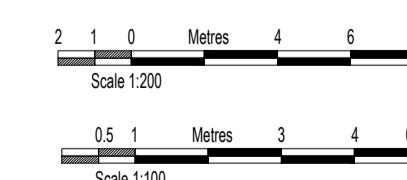

Scale 1:200

0.5 1 0 Metres 3 4 0.5

SCALE AS SHOWN @ A1	DRAWING No.	REV.
DATE JUL '24		
DRAWN LK		
CHECKED DV		

6003-9

D