



01 - FRONT ELEVATION

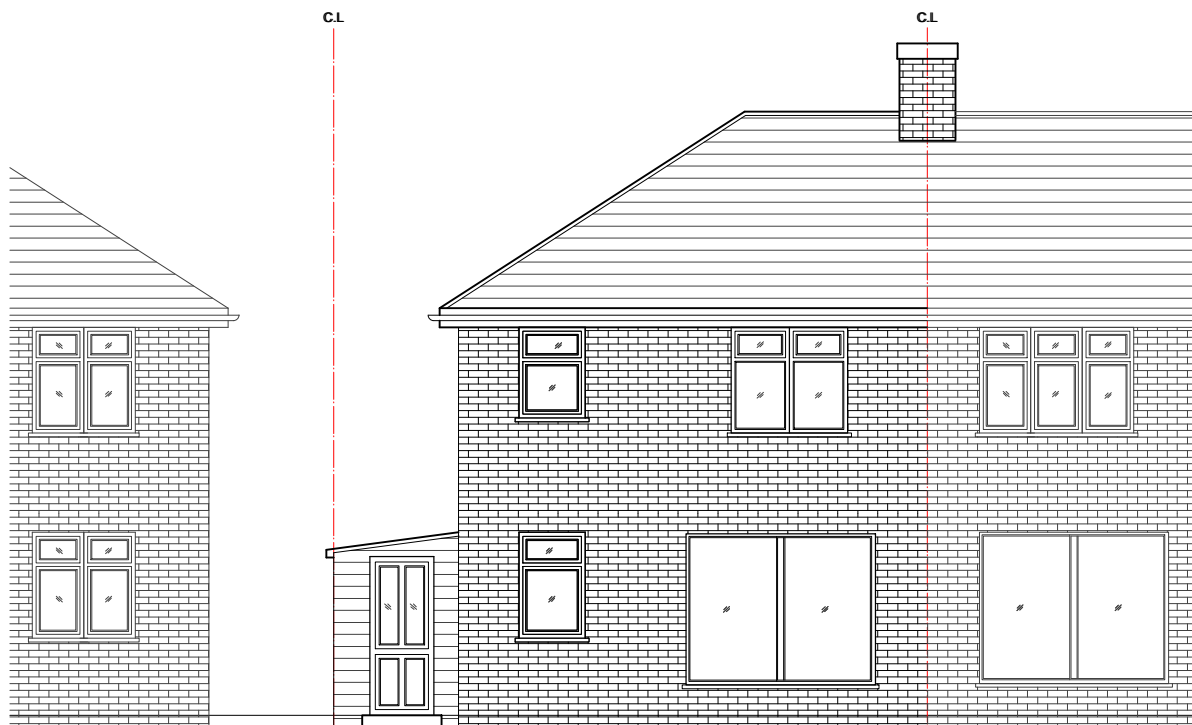

02 - REAR ELEVATION

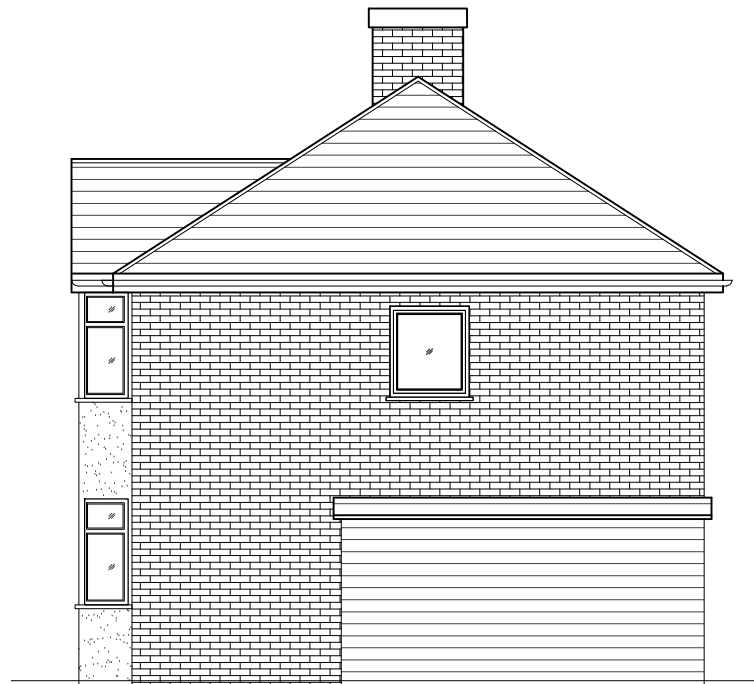

03 - SIDE ELEVATION

NOTES

- Dimensions are not to be scaled from this drawing by contractors. The contractor is requested to check all dimensions before the work started.
- Report any discrepancies to the client or architect before undertaking the work described in the drawings.
- Dimensions are approximate site dimensions and are to be verified by the contractor on site before any fabrication/site works i.e foundations etc occur
- Contractor is responsible for all temporary propping to existing structure

0 1 2m 3 4 5m
Scale

REVISIONS			
NO.	DESCRIPTION	DATE	BY

HOUSE-HOLDER
APPLICATION

DE ARCHITECTURAL CONSULT.LTD
M: 07824773079, 07869580774
E: design.endeavour@gmail.com

Project
30 CAMDEN AVENUE HAYES
LONDON, UB4 0PW

Title
EXISTING ELEVATIONS

Scale 1:100@A3	Drawn IKM	Approved	Date SEP 23
Job No. DAC-192/23	Drawing No. PH-30CA-03	Rev. -	