



EAST ELEVATION 1:100




SOUTH ELEVATION

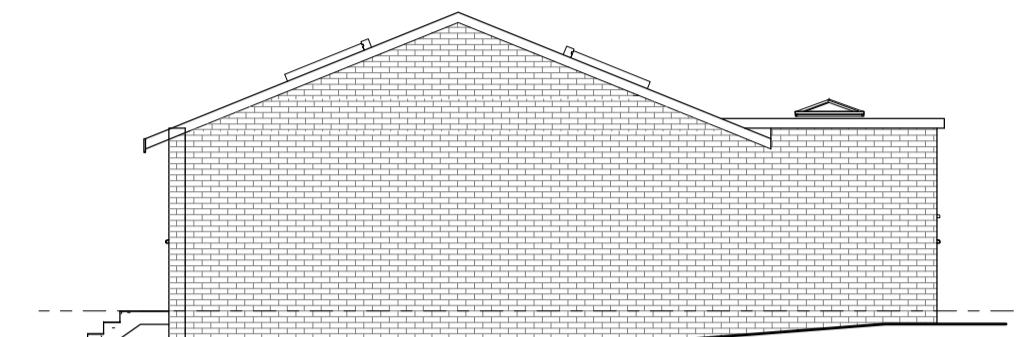

WEST ELEVATION

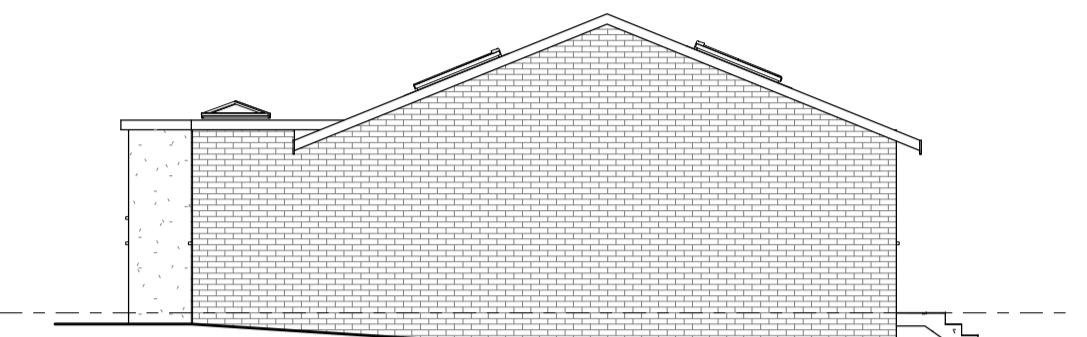

NORTH ELEVATION

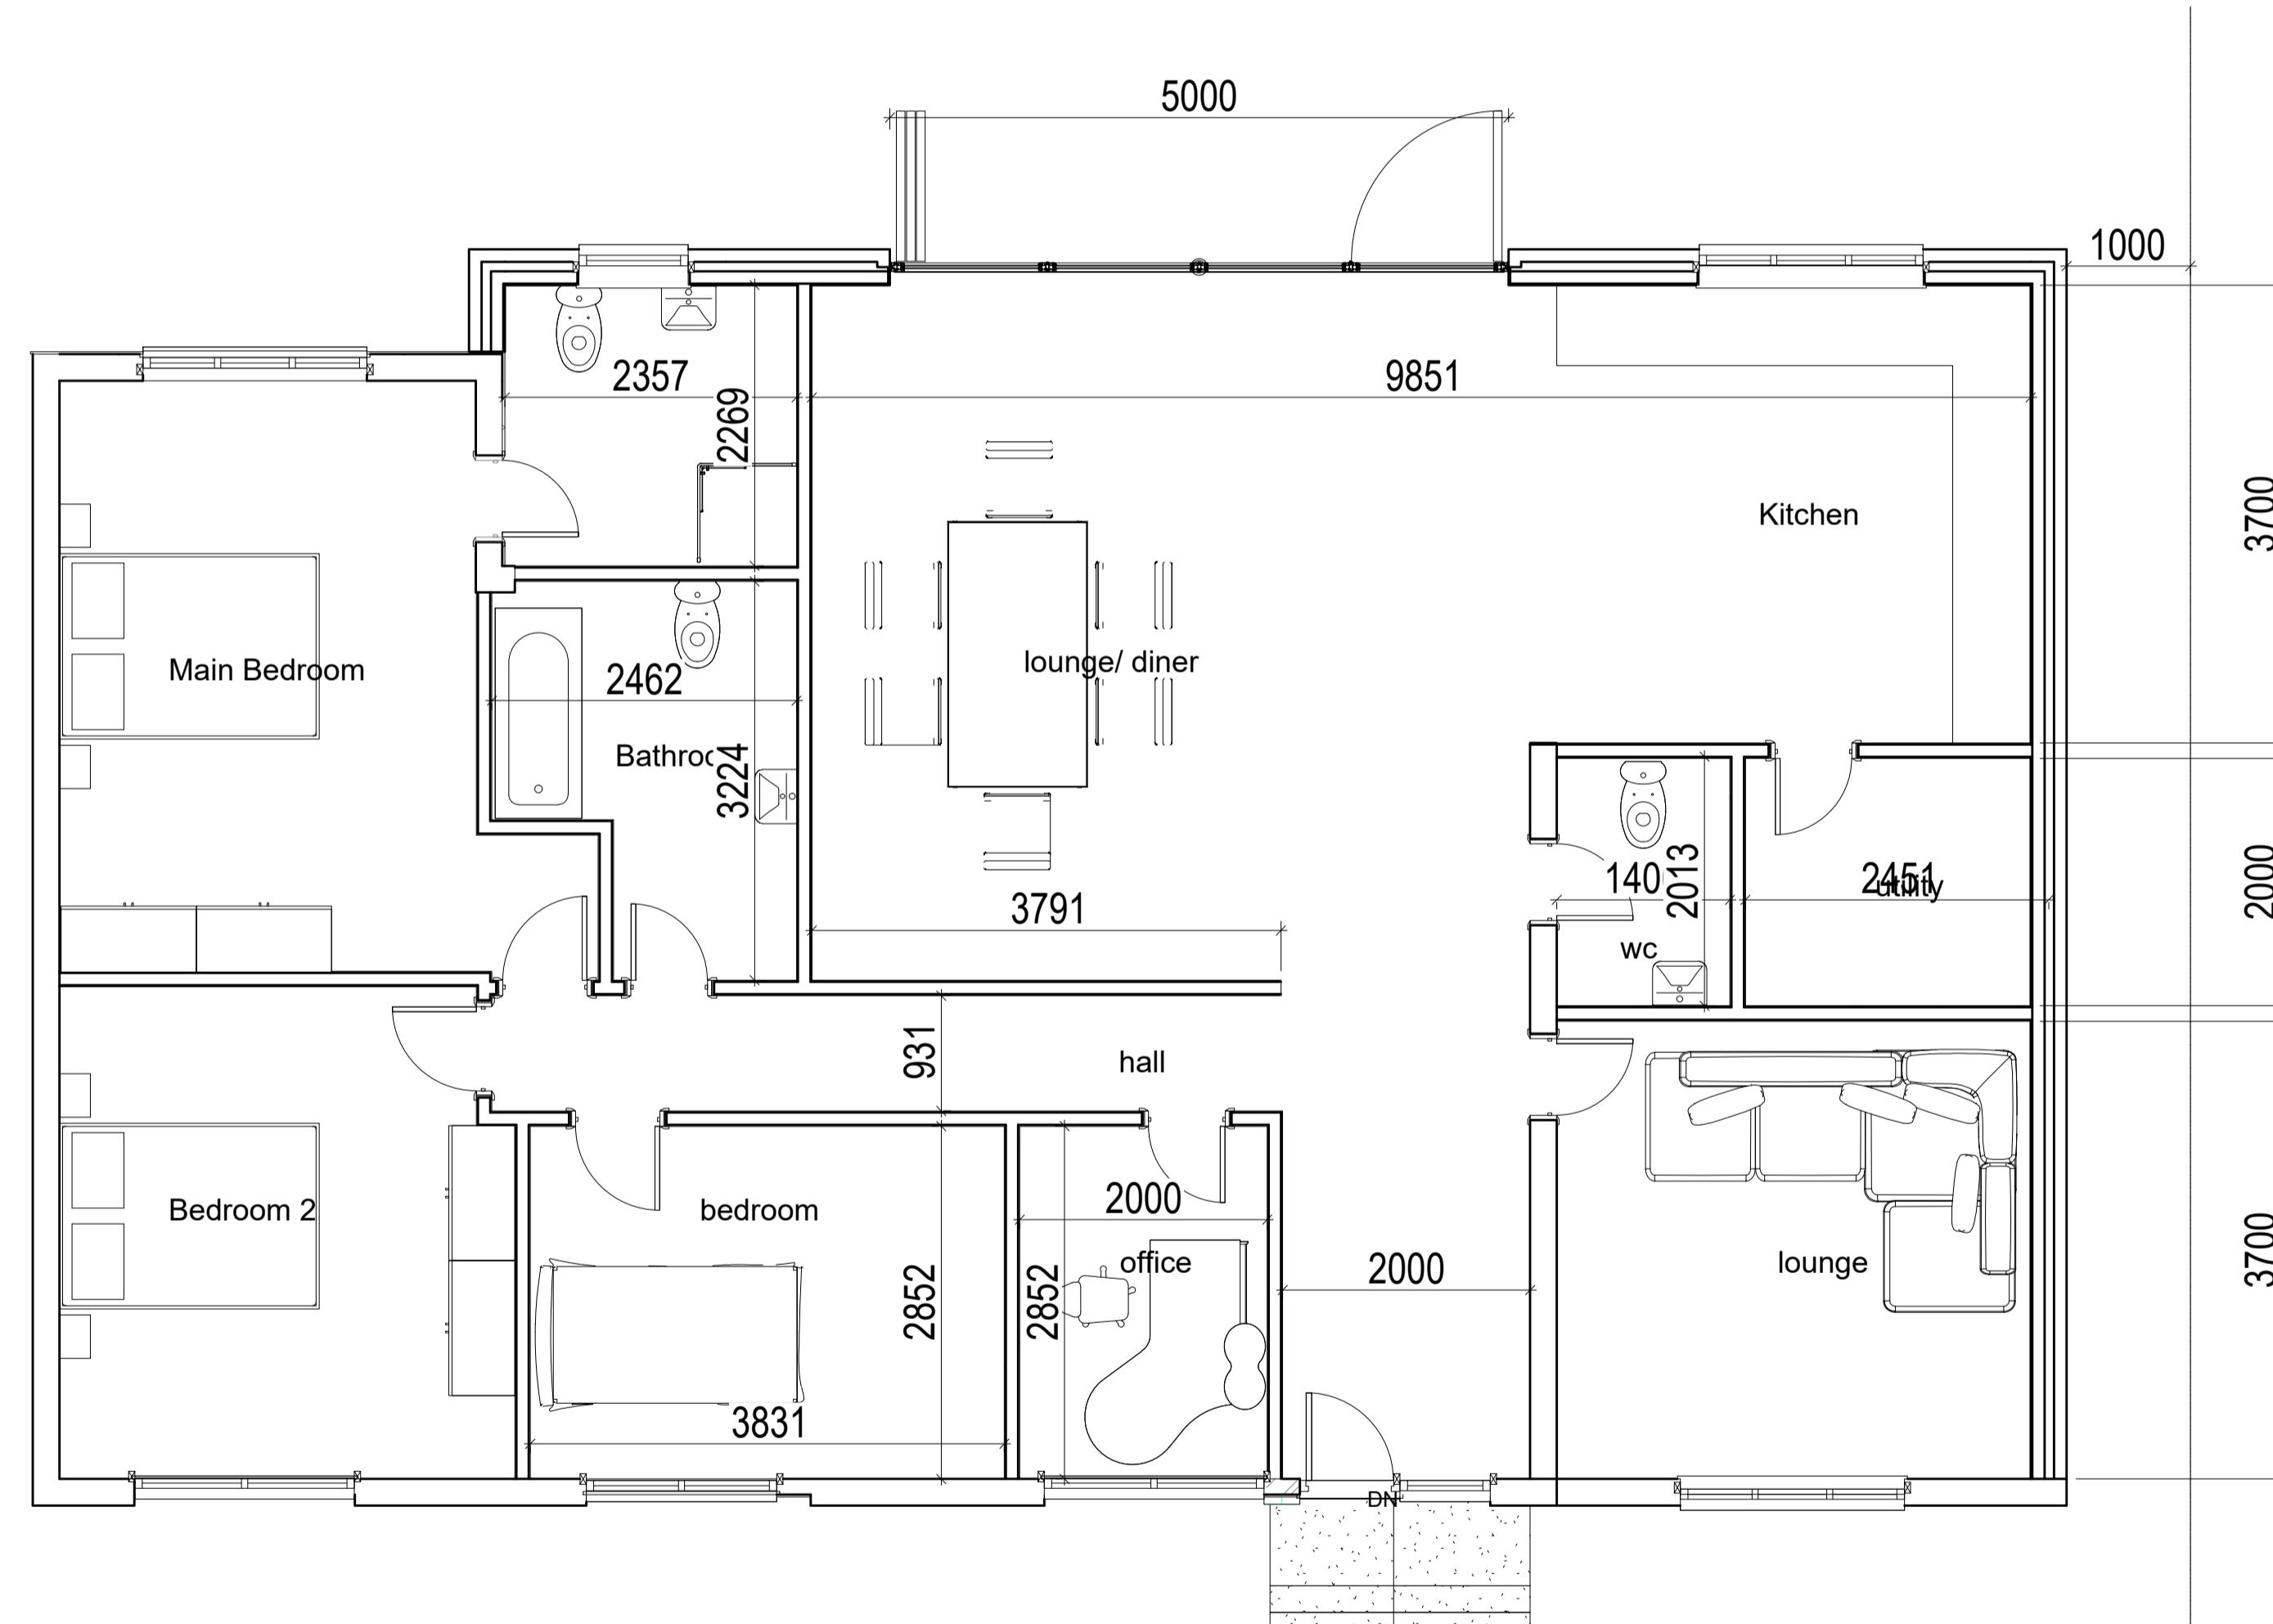


AMENDMENTS DATE REV.
COPYRIGHT RESERVED
ALL SCALED DIMENSIONS MUST BE VERIFIED ON SITE

JOB
20 Curzon Place
Pinner
HA5 2TQ

CLIENT
Michael Dore

DRAWING
AS APPROVED PLANS AND ELEVATIONS
PLANNING APP. REF. NO. 9054/APP/2023/568

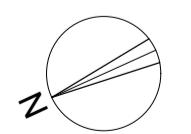

0 0.25 0 Metres 1.0 1.5 2.0 2.5
Scale 1:50

0 0.5 1 Metres 3 4 5
Scale 1:100

DALE VENN ARCHITECTS
Architects, Planners & Surveyors

HIGH HOUSE, HARLINGTON ROAD,
HILLINGDON, MIDDLESEX 01895-237345

SCALE AS SHOWN@ A1	DRAWING No.	REV.
DATE JUN '23		
DRAWN LK		
CHECKED DV		

5090-2