
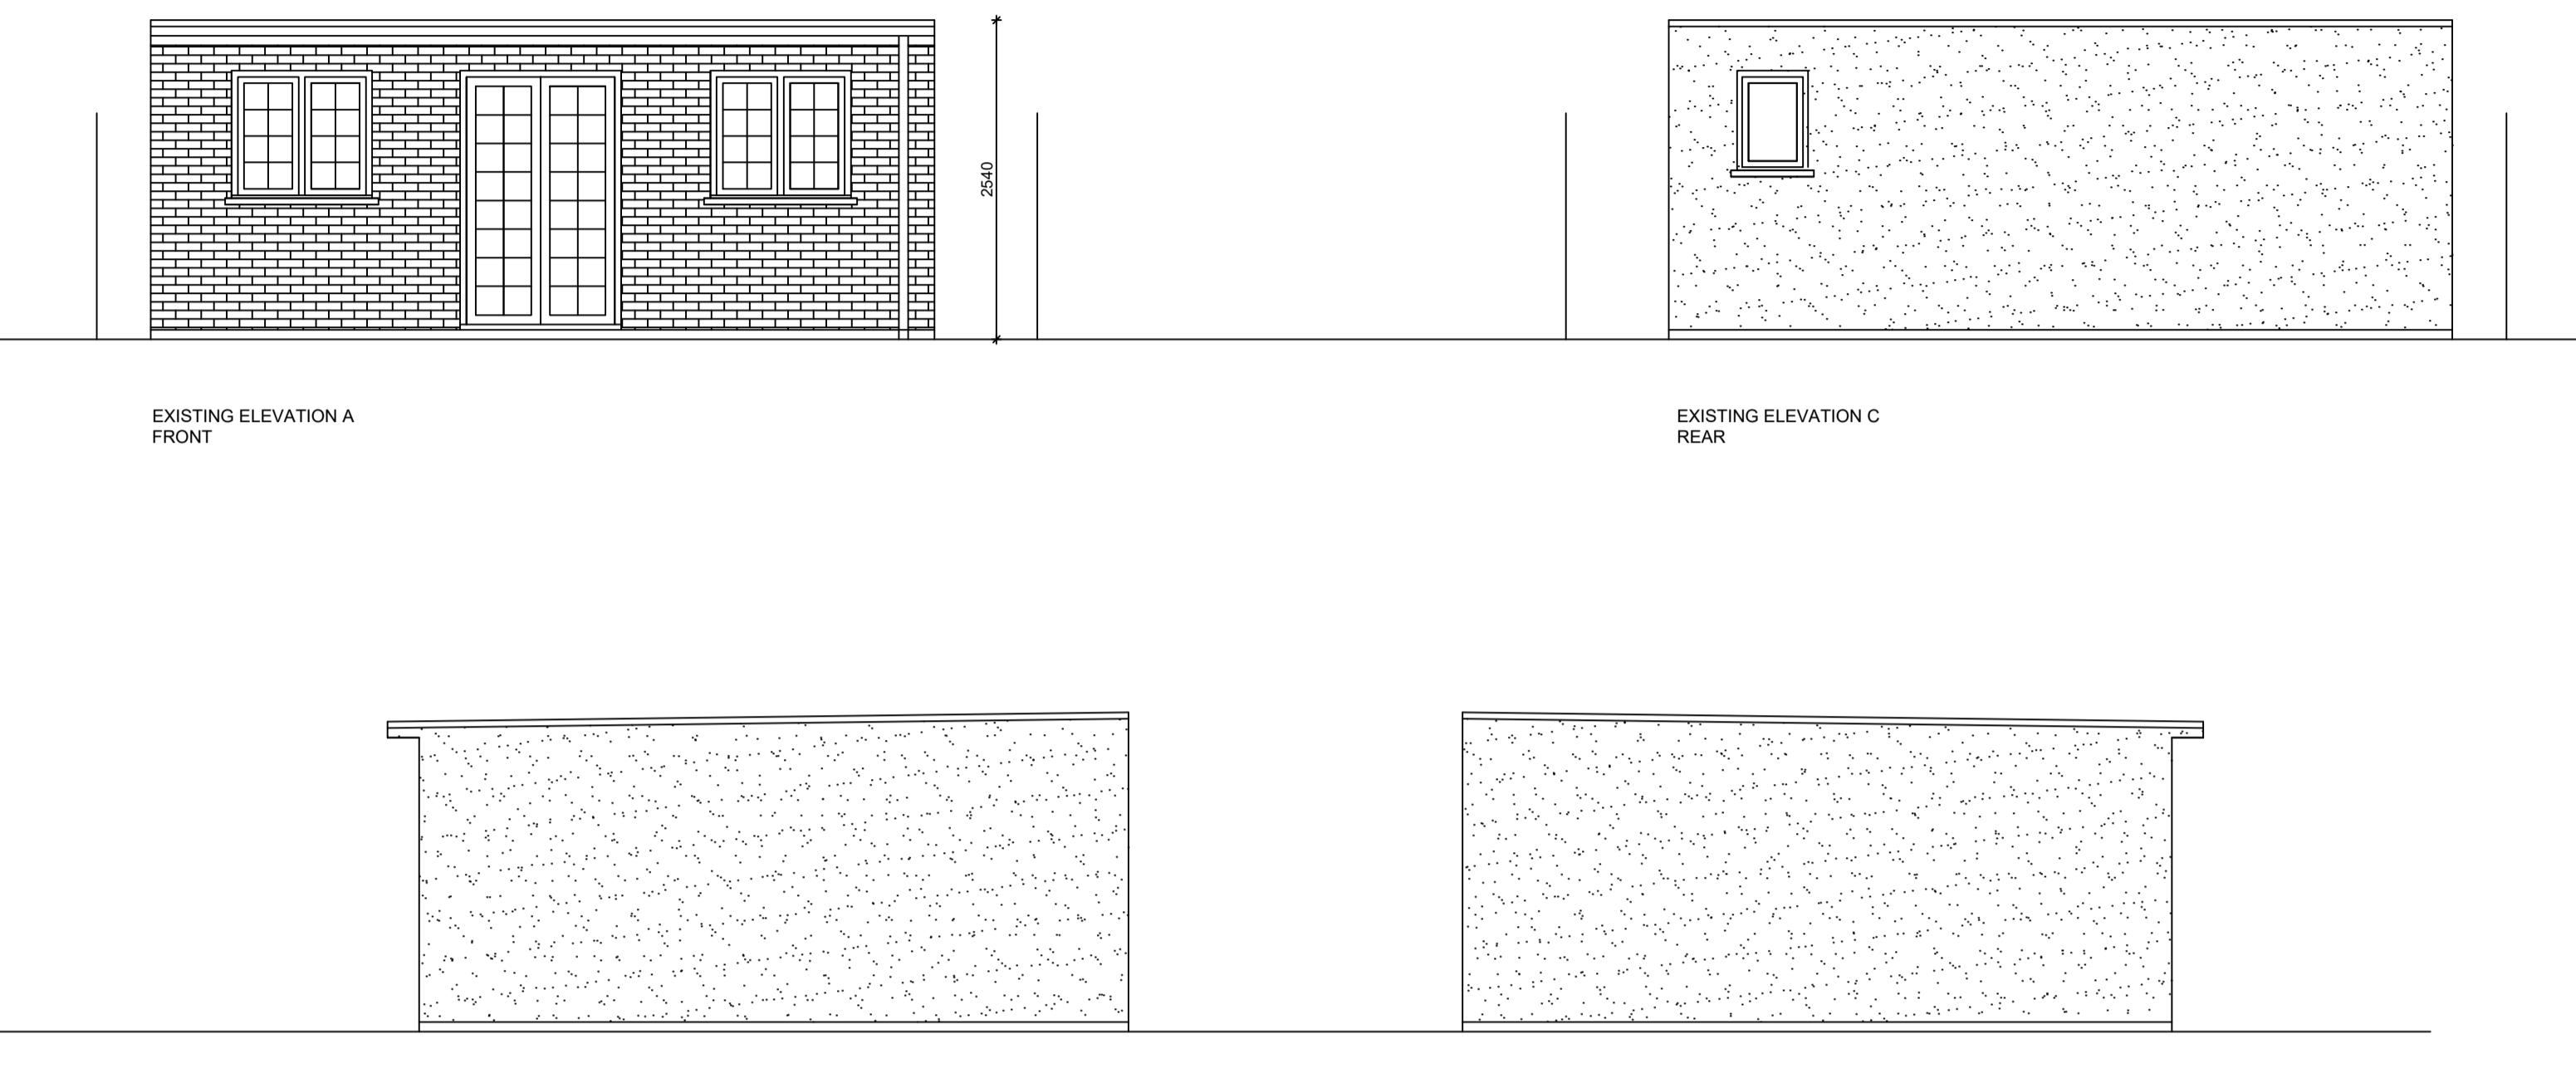
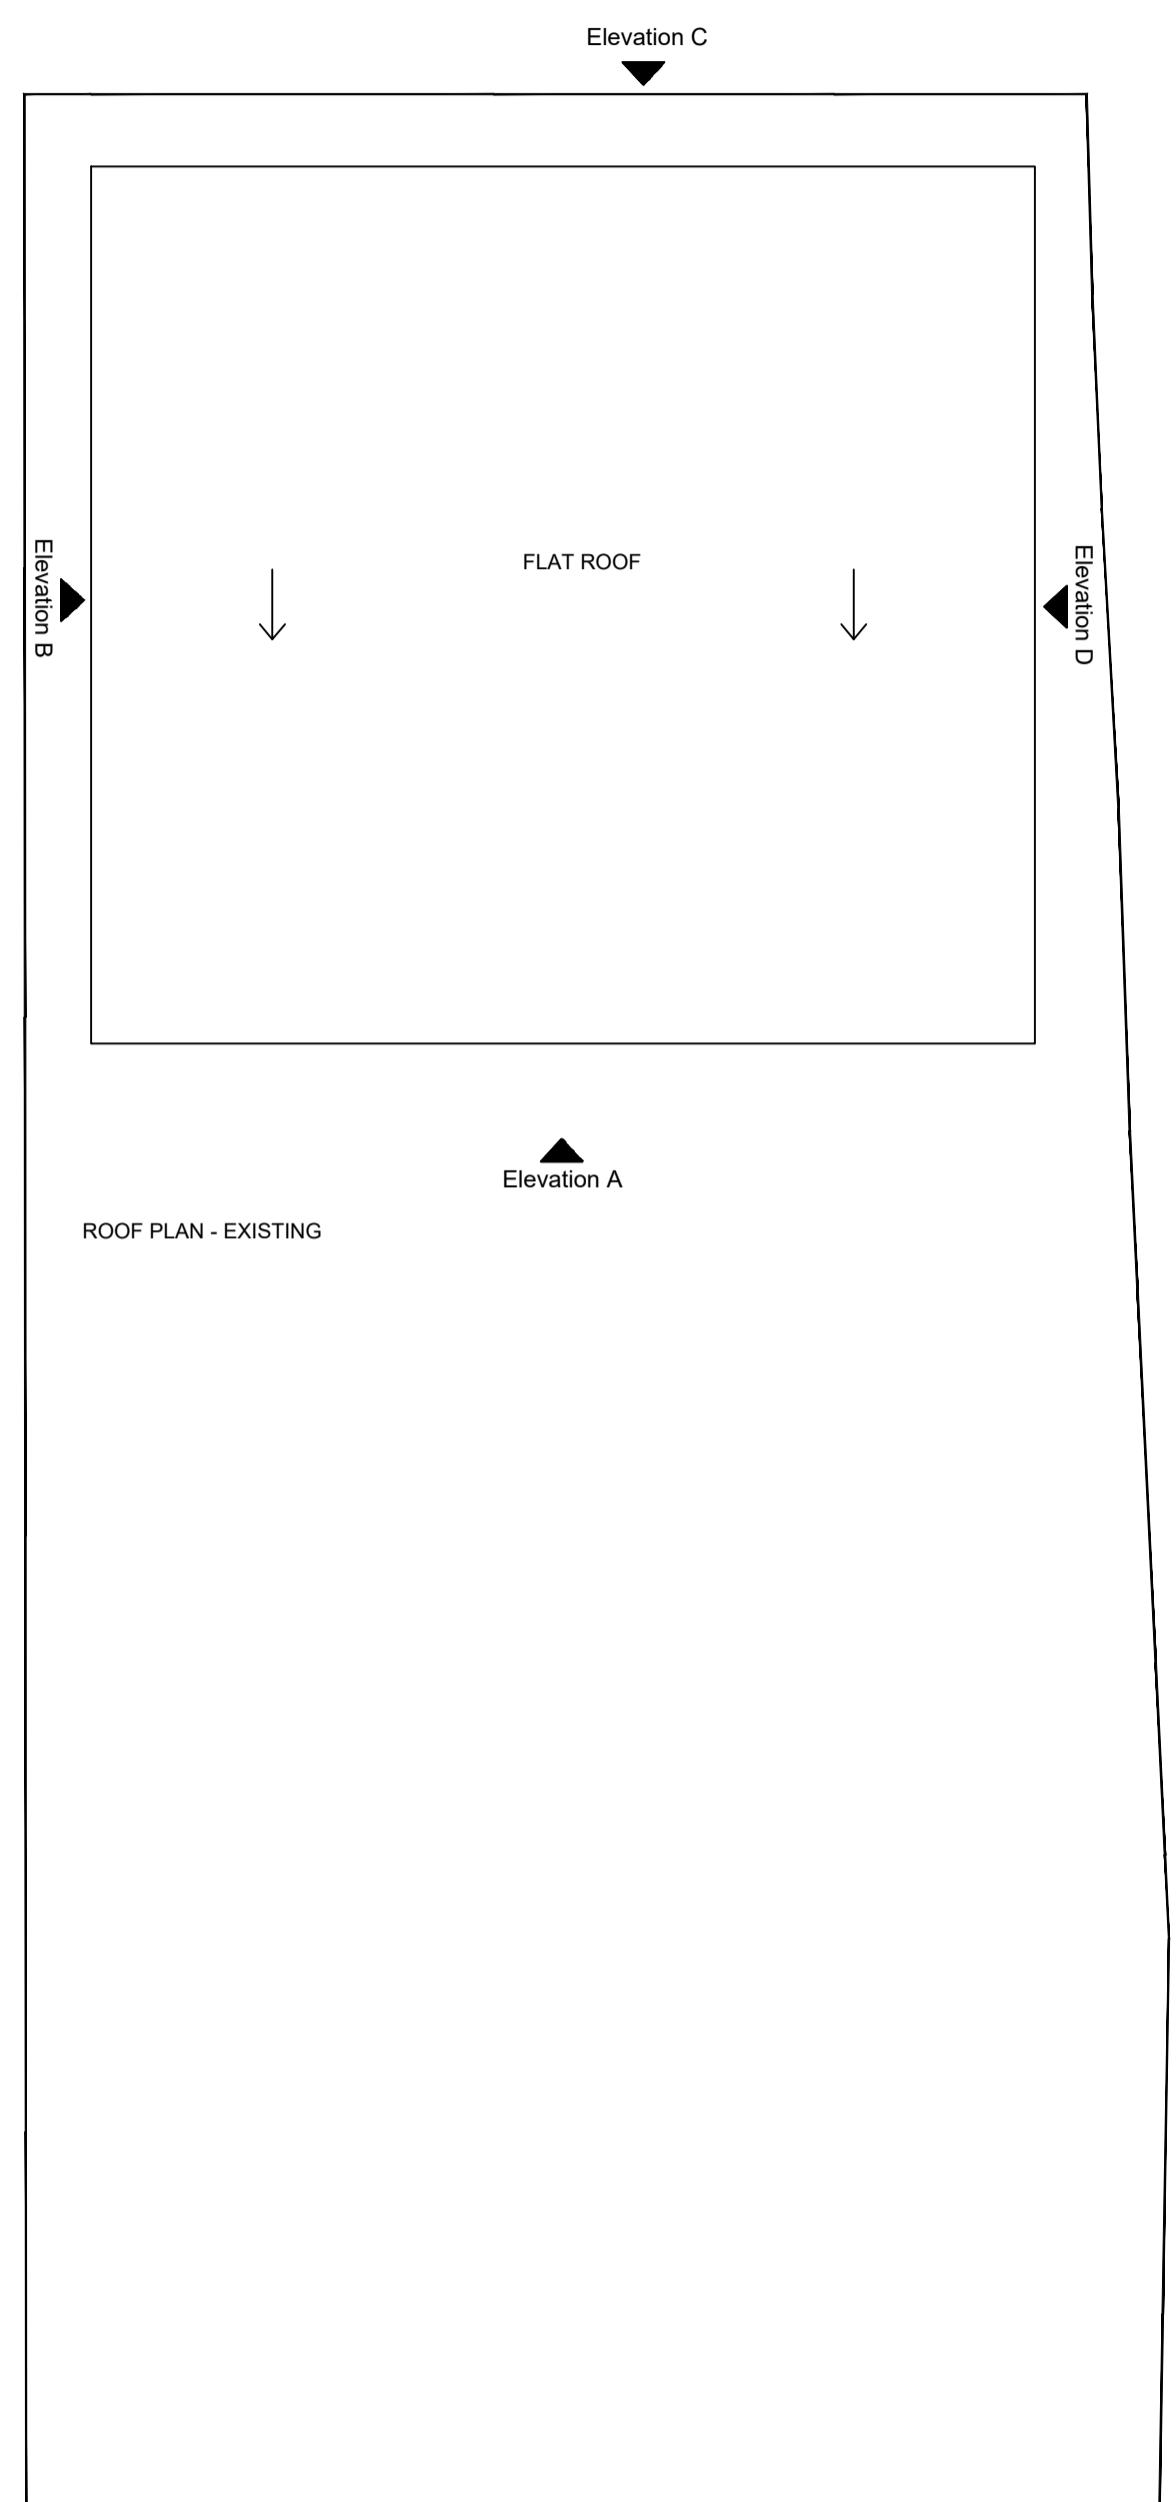


General Notes

© ABAY ARCHITECTURE RIBA

All dimensions and levels to be checked on site and any discrepancies to be reported to the architect before construction.

Written dimensions to be taken in preference to scaled dimensions.

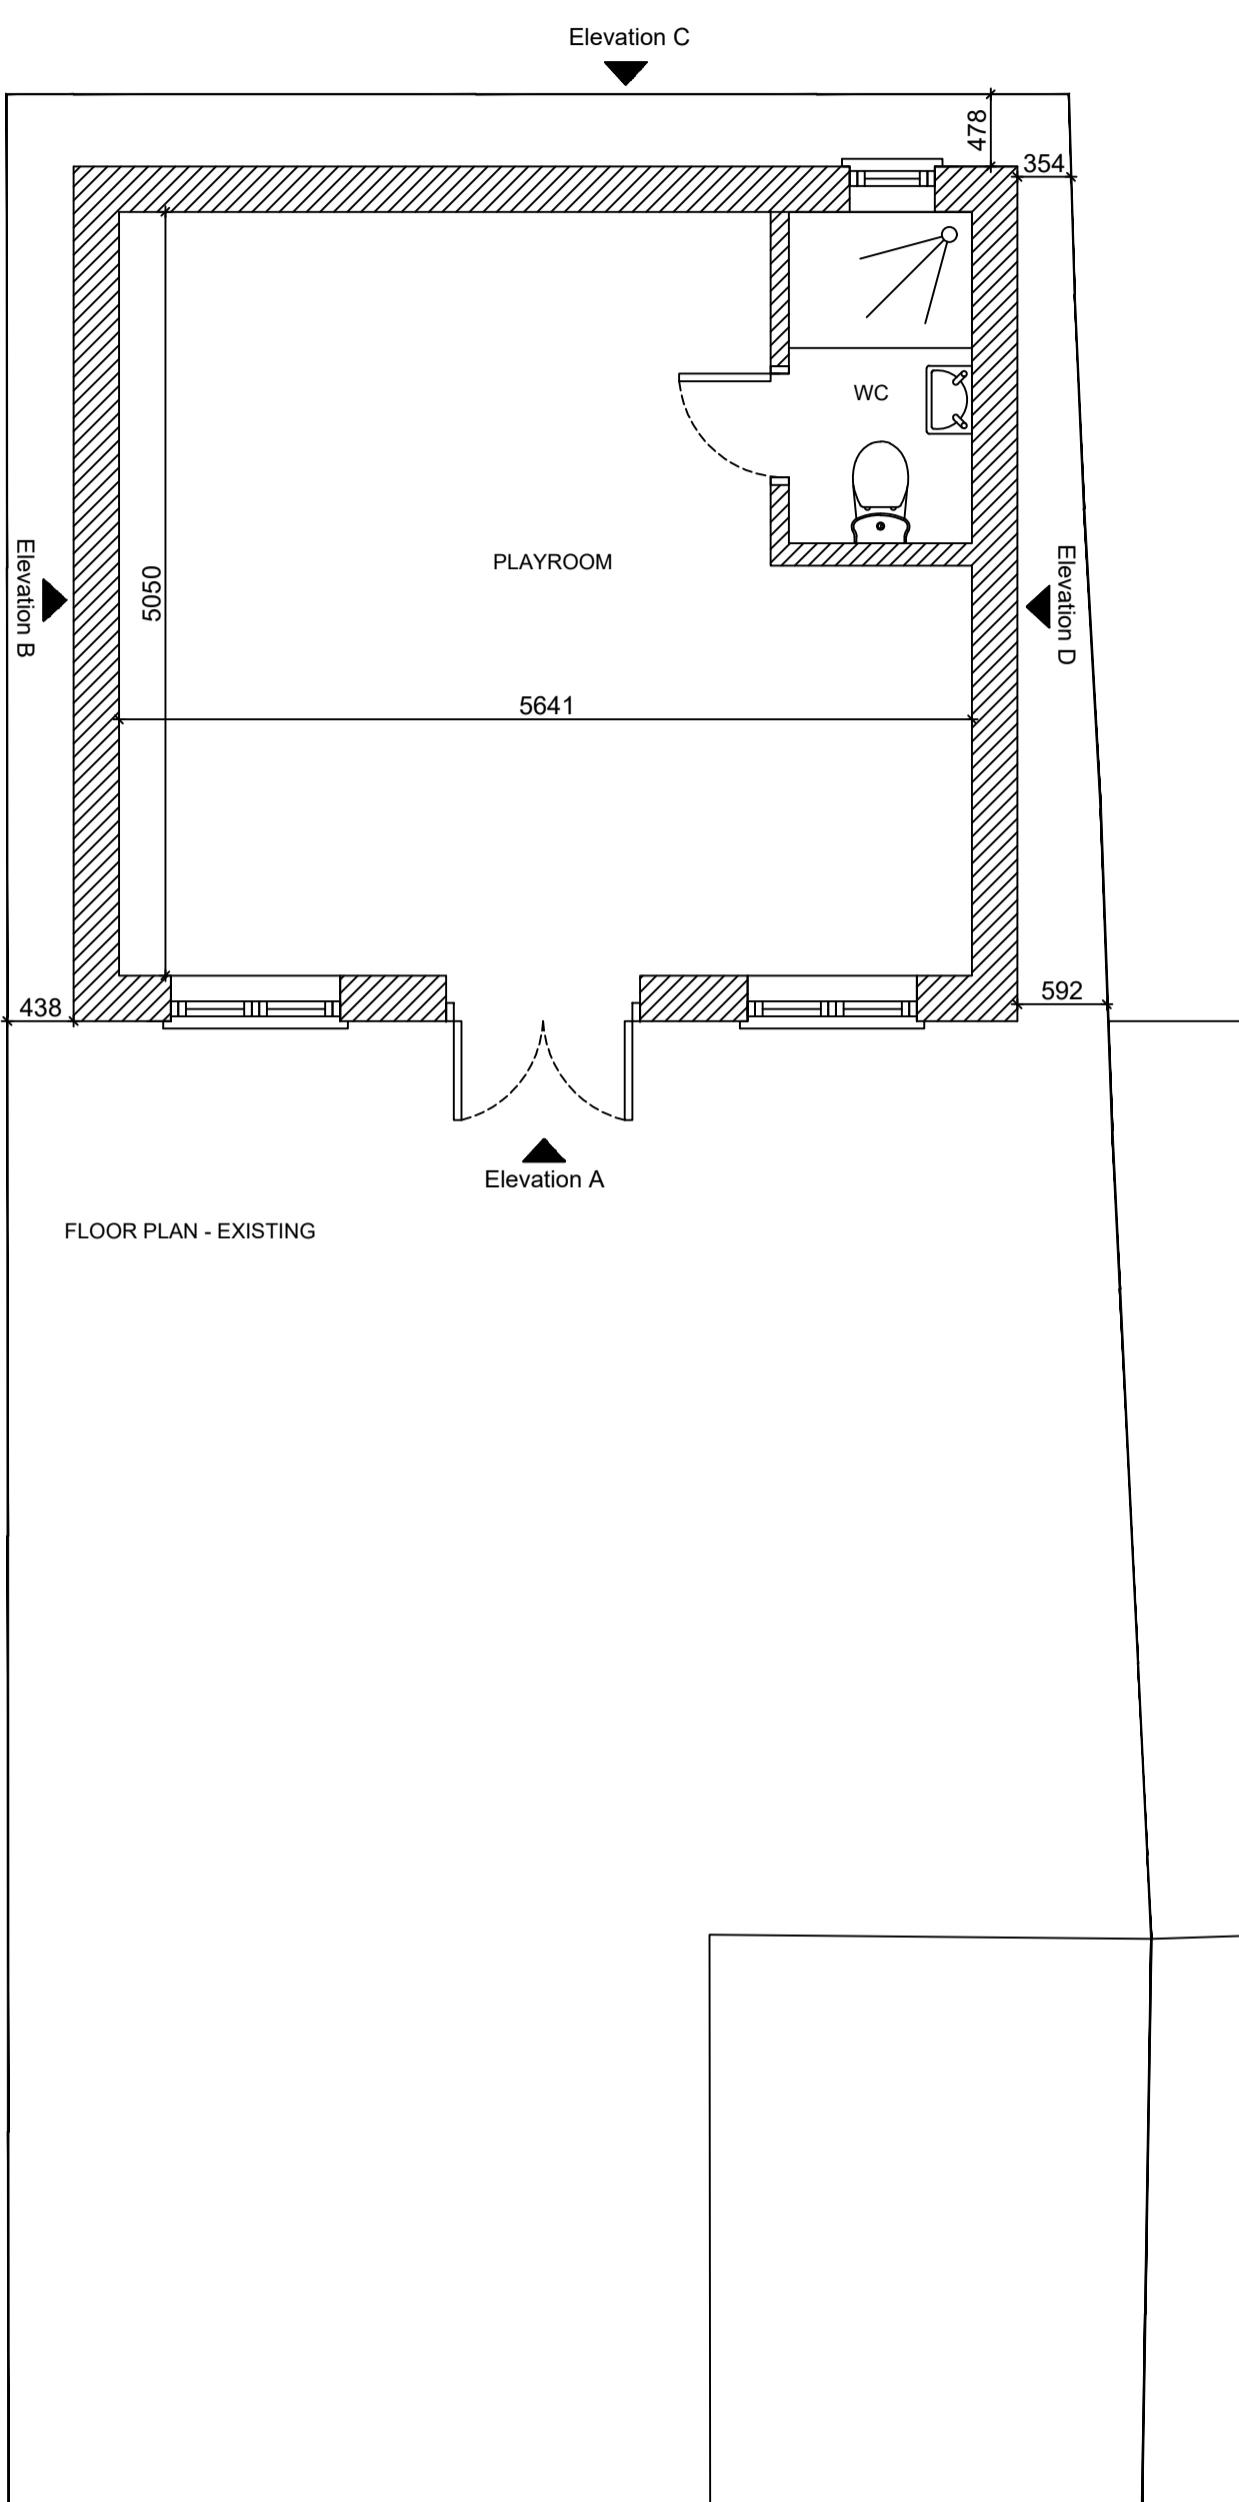

Rev	Date	Amendment
-----	------	-----------

CLIENT

MR. & MRS. TOOR

92 KEATS WAY
WEST DRAYTON
UB7 9DU

PROJECT

EXISTING

Floor Plans & Elevations

DATE
16.10.23

SCALE


1:50 @ A1

DRAWN NA

RFV

DRAWING NUMBER
1450-P-002

Neha Abayawardana RIBA
abay.architecture@yahoo.com

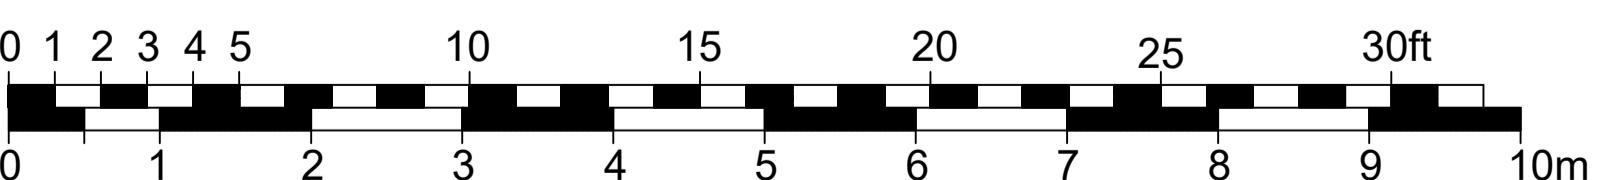

E
R
U
T
E
I
C
R
Y
A
B
B
A