

SEWA

ENTERPRISES LTD

Architectural & Structural Design Consultant

Email: info@sewaenterprises.com

M: 07863 08679



NOTES

All setting out dimensions is to be checked and verified on site by contractor before any commencement of the works. Any discrepancies or client instructed changes to be referred to Sewa Enterprises Ltd. All dimensions in millimeters unless otherwise stated. This drawings is copyrighted and no part of it is to be extracted, amended or removed without gaining permission in formal writings.

Copyright© 2023, Sewa Enterprises Ltd.

PROJECT TITLE:

Single Storey Side to Rear Extension

DRAWING TITLE:

PROPOSED GROUND FLOOR PLAN

PROJECT STAGE:

**PLANNING DRAWINGS
SUBMITTED FOR APPROVAL**



ADDRESS:

33 BYRON WAY, HAYES, UB4 8AT

CLIENT NAME:

Mr. Achyut Dhakal

0 1 2 3 4 5m

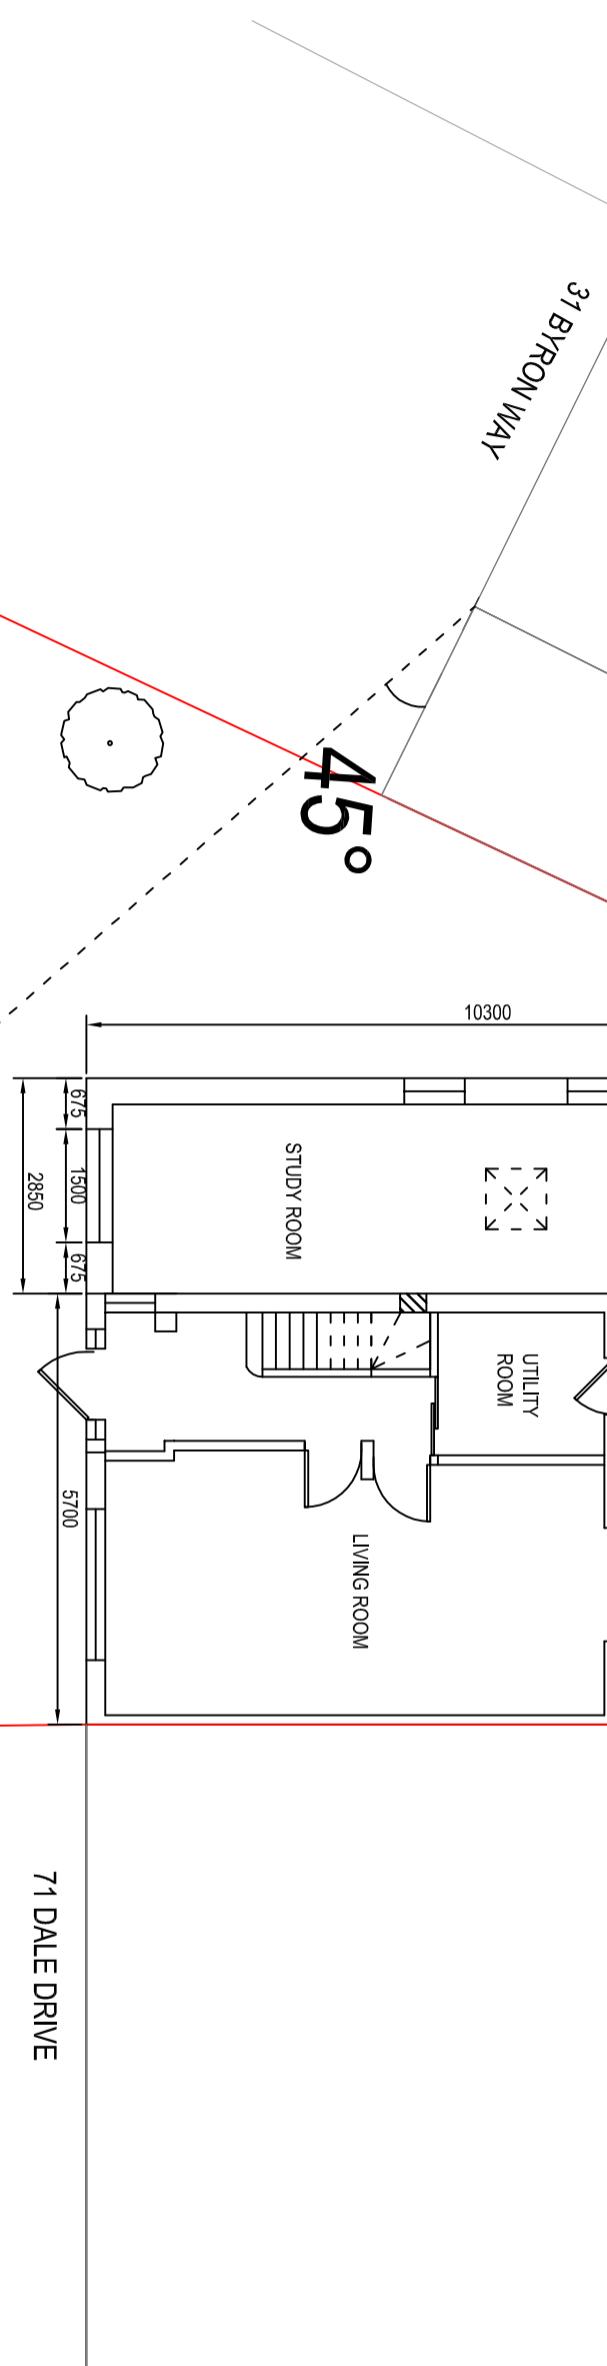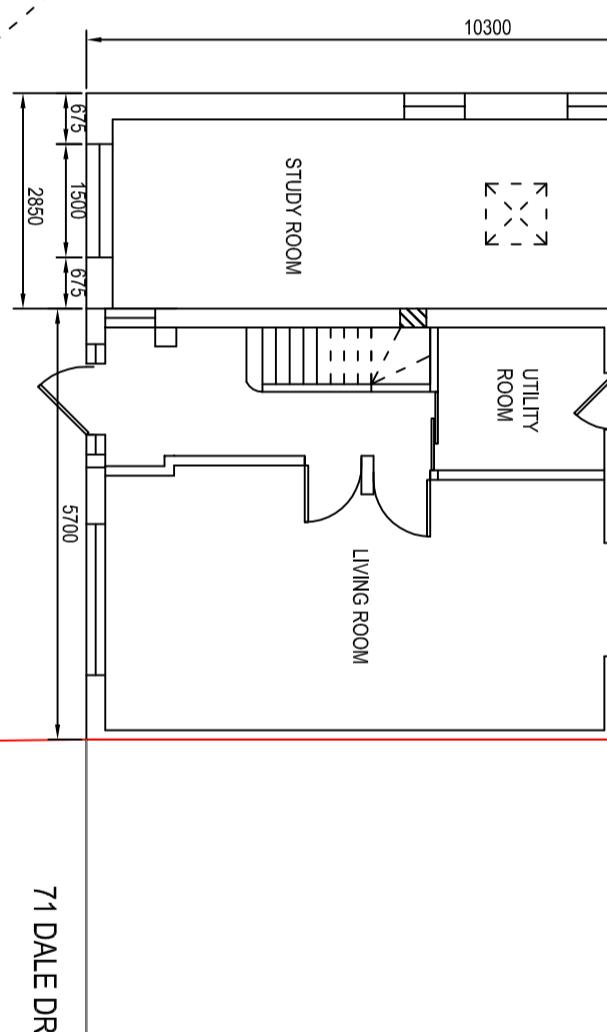PROPOSED GROUND FLOOR PLAN

REFERENCE NO.:

23_07_33 BYRON WAY, HAYES,
UB4 8AT

DRAWING NO.:

SWPLN/23/07/02/REV1

REVISIONS

S/N

DATE

DETAILS

0/0/0/0

Site extension with

0/0/0/0

0/0/0/0

SEWA

ENTERPRISES LTD


Architectural & Structural Design Consultant

Email: info@sewaenterprises.com

M: 07863 08679

PROPOSED FIRST FLOOR PLAN

0
1
2
3
4
5m

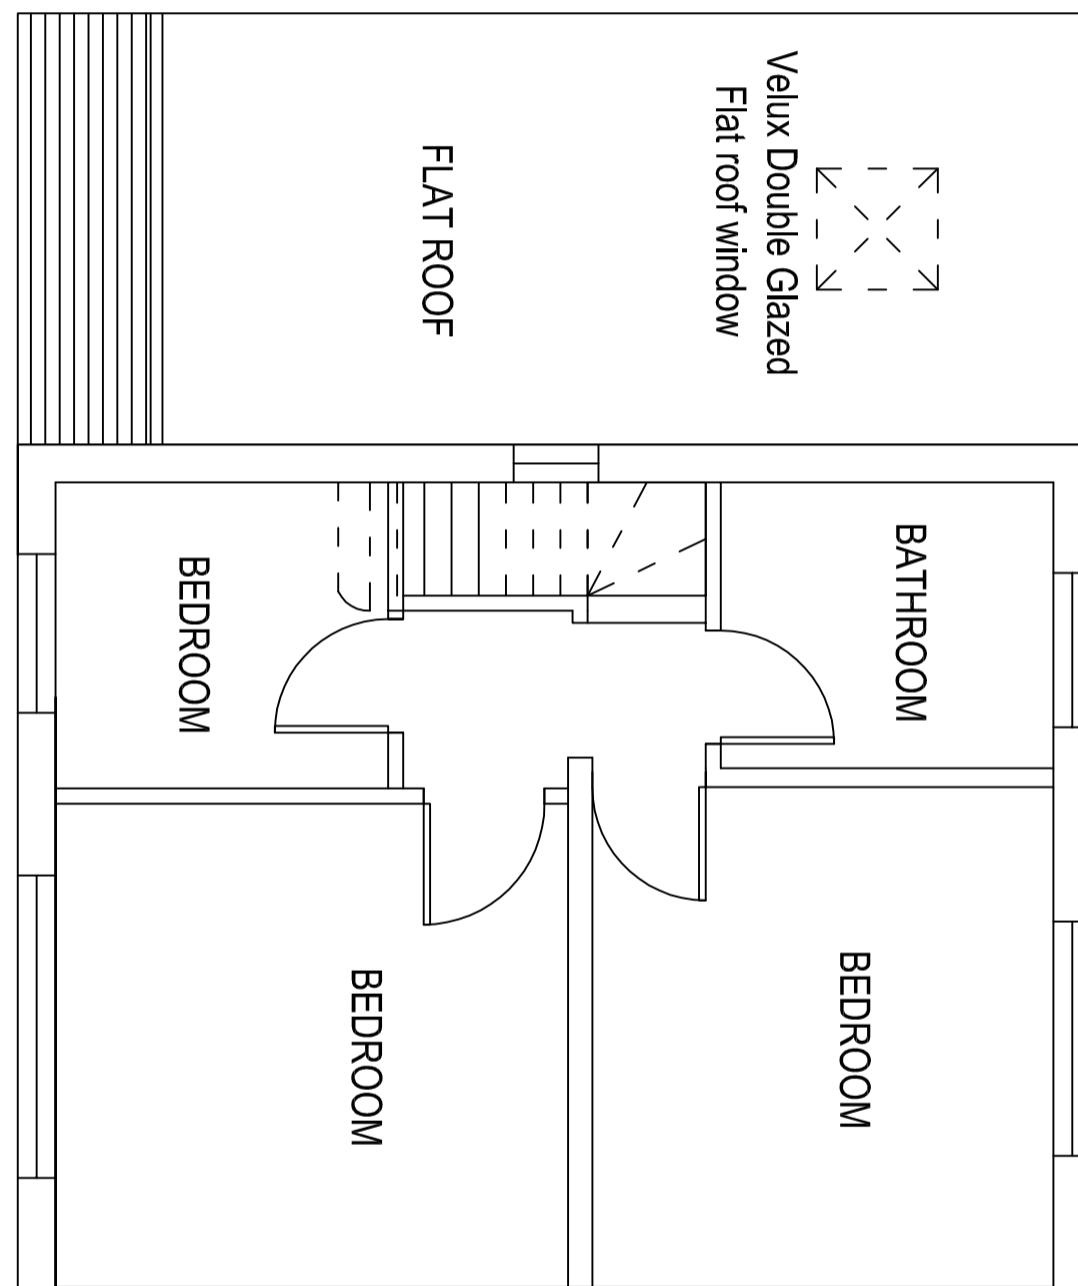
**FLAT ROOF**

FLAT ROOF
Flat roofLantern


Velux Double Glazed
Flat roof window

| | |
|--|---|
| SEWA | |
| ENTERPRISES LTD | |
| Architectural & Structural Design Consultant | |
| Email: info@sewaenterprises.com | |
| M: 07863 08679 | |
| Copyright © 2023, Sewa Enterprises Ltd. | |
| NOTES All setting out dimensions is to be checked and verified on site by contractor before any commencement of the works. Any discrepancies or client instructed changes to be referred to Sewa Enterprises Ltd. All dimensions in millimeters unless otherwise stated. This drawings is copyrighted and no part of it is to be extracted, amended or removed without gaining permission in formal writings. | |
| Copyright © 2023, Sewa Enterprises Ltd. | |
| PROJECT TITLE: | DRAWING TITLE: |
| Single Storey Side to Rear Extension | PROPOSED FIRST FLOOR |
| ADDRESS: | 33 BYRON way, Hayes, UB4 8AT |
| CLIENT NAME: | Mr. Achyut Dhakal |
| PROJECT STAGE: | PLANNING DRAWINGS SUBMITTED FOR APPROVAL |
| REFERENCE NO: 23_07_33 BYRON WAY, HAYES, UB4 8AT DRAWING NO: SW/PLN/23/07/03REV1 | REVISIONS |
| S/N 1 | DATE 01/06/2023 |
| DETAILS 01/06/2023 | Signature With 01/06/2023 |
| SCALE: 1:50 @ A3 | DATE: JUN 2023 |


Proposed External Finish
Materials to Match Existing
External Finish Materials

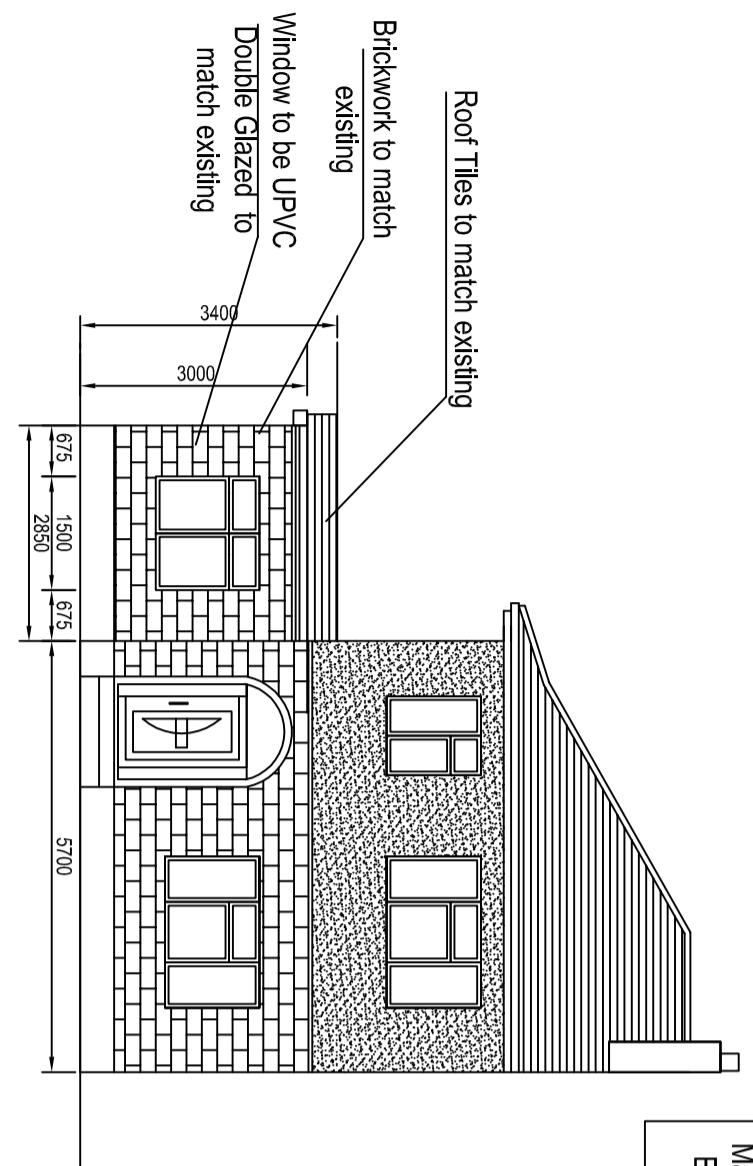

Proposed Front Elevation

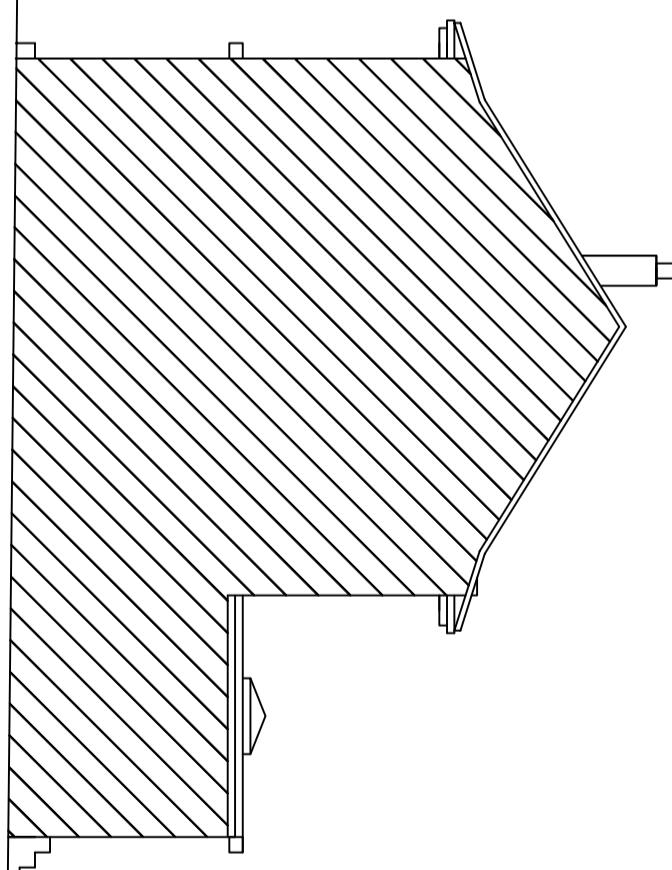


Proposed Side Elevation

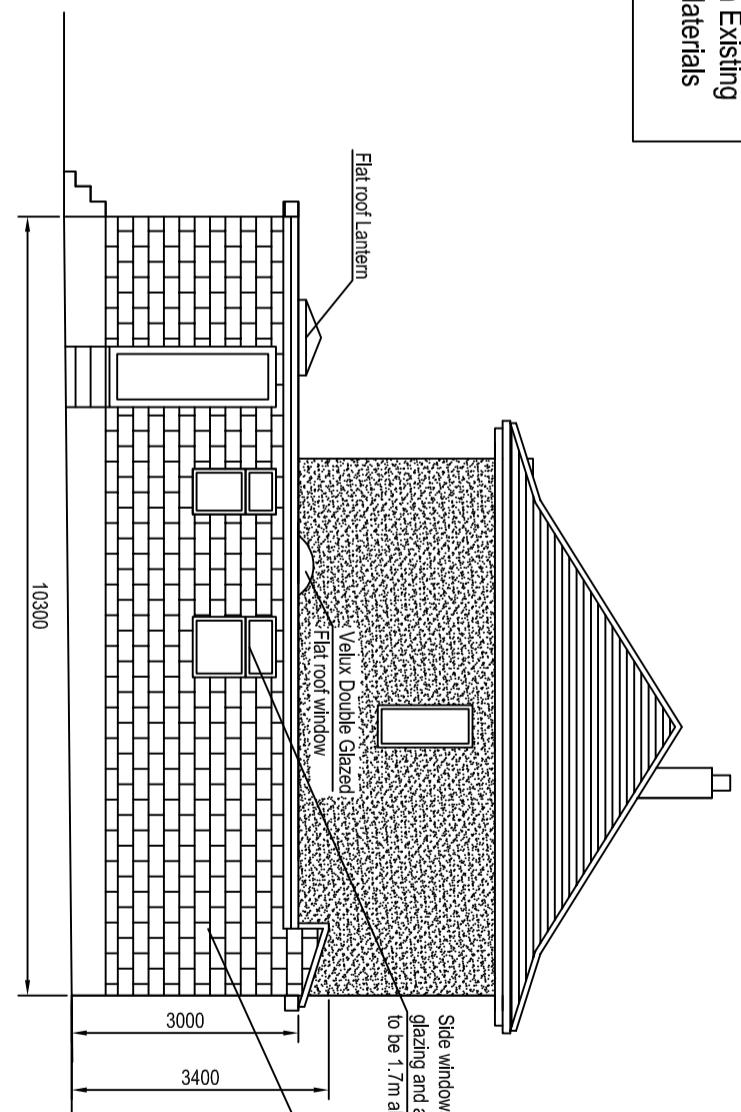

Proposed Side Elevation

Proposed Rear Elevation

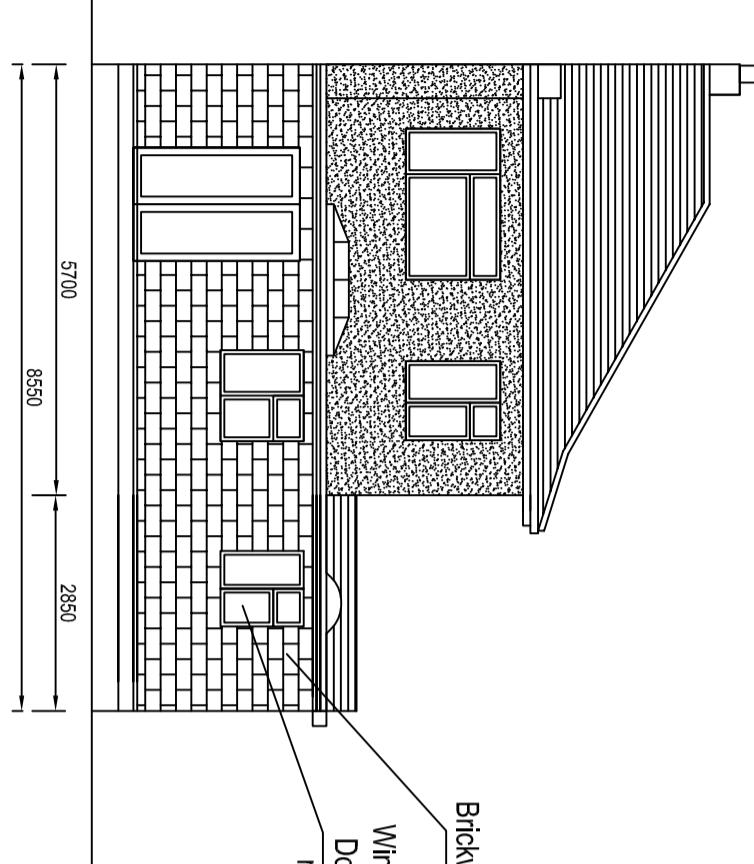

Proposed Rear Elevation

SEWA 
ENTERPRISES LTD
Architectural & Structural Design Consultant
Email: info@sewaenterprises.com
M: 07863 08679

NOTES
All setting out dimensions is to be checked and verified on site by
contractor before any commencement of the works. Any
discrepancies or client instructed changes to be referred to Sewa
Enterprises Ltd. All dimensions in millimeters unless otherwise
stated. This drawings is copyrighted and no part of it is to be
extracted, amended or removed without gaining permission in
formal writings.

Copyright© 2023, Sewa Enterprises Ltd.

PROJECT TITLE:
Single Storey Side to Rear Extension

DRAWING TITLE:
PROPOSED ELEVATIONS


PROJECT STAGE:
PLANNING DRAWINGS
SUBMITTED FOR APPROVAL

REFERENCE NO.:
23_07_33 BYRON WAY, HAYES,
UB4 8AT
DRAWING NO.: SW/PLN/23/07/04/REV/1

REVISIONS

S/N DATE
0/00/23
DETAILS
Site extension with
new entrance

SCALE: 1:100 @ A3
DATE: JUN 2023

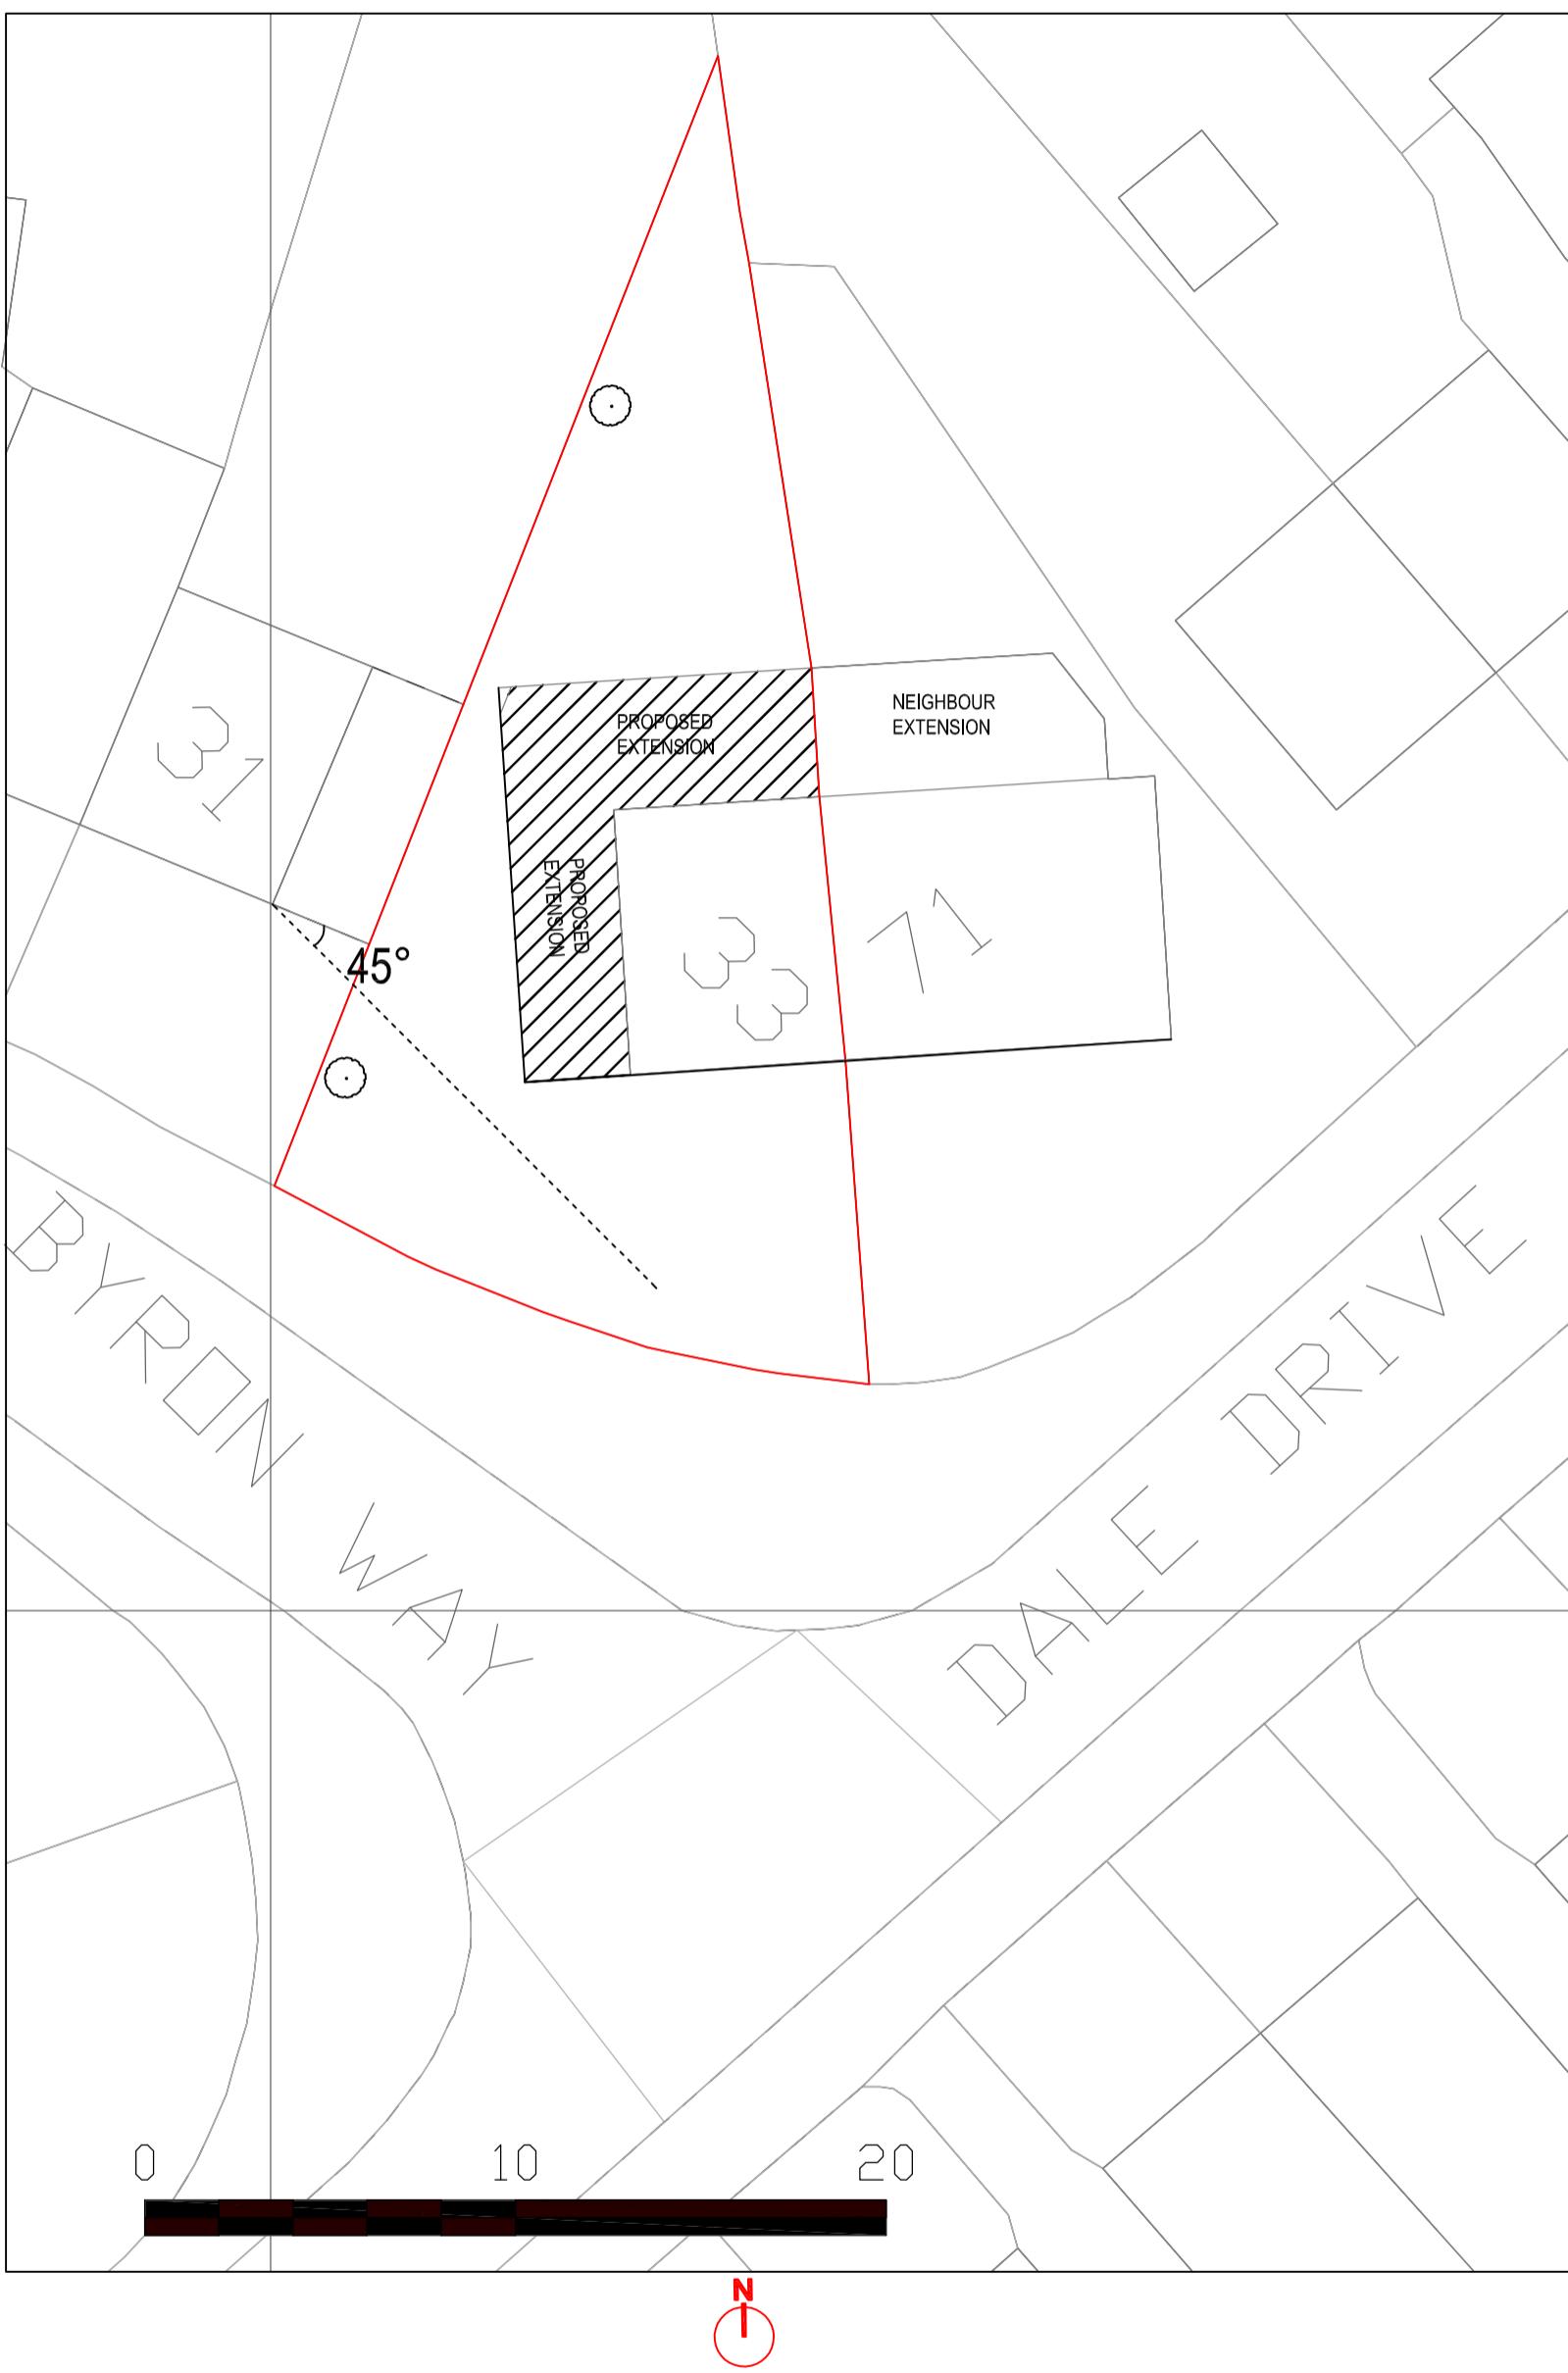

SEWA 

ENTERPRISES LTD

Architectural & Structural Design Consultant

Email: info@sewaenterprises.com

M: 07863106679

NOTES

All setting out dimensions is to be checked and verified on site by contractor before any commencement of the works. Any discrepancies or client instructed changes to be referred to Sewa Enterprises Ltd. All dimensions in millimeters unless otherwise stated. This drawings is copyrighted and no part of it is to be extracted, amended or removed without gaining permission in formal writings.

Copyright © 2023, Sewa Enterprises Ltd.

PROJECT TITLE:
Single Storey Side to Rear Extension

ADDRESS:
33 Byron way, Hayes, UB4 8AT

CLIENT NAME:
Mr. Achyut Dhakal

DRAWING TITLE:
PROPOSED SITE PLAN

PROJECT STAGE:
PLANNING DRAWINGS SUBMITTED FOR APPROVAL

REFERENCE NO:
23_07_33 BYRON WAY, HAYES
UB4 8AT

DRAWING NO: SW/PLN/23/07/05/REV1

| REVISIONS | S/N | DATE | DETAILS |
|-------------------|-----|------|----------------------------------|
| | | | 02/06/2023 Site extension /Match |
| SCALE: 1:200 @ A3 | | | DATE: JUN 2023 |