


MICHAEL OAKES ARCHITECTS LTD.



Michael Oakes (Director) B.A. Hons Arch, Dipl. Arch, Registered Architect

REGISTERED ARCHITECTS, DESIGNERS + ILLUSTRATORS


Telephone: 01895 235089 - E-mail: michaeloakesarchitect@googlemail.com

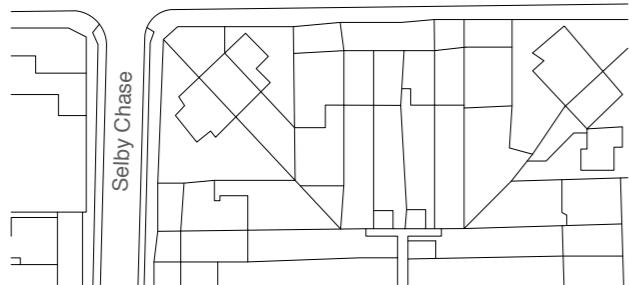

Site Location Plan

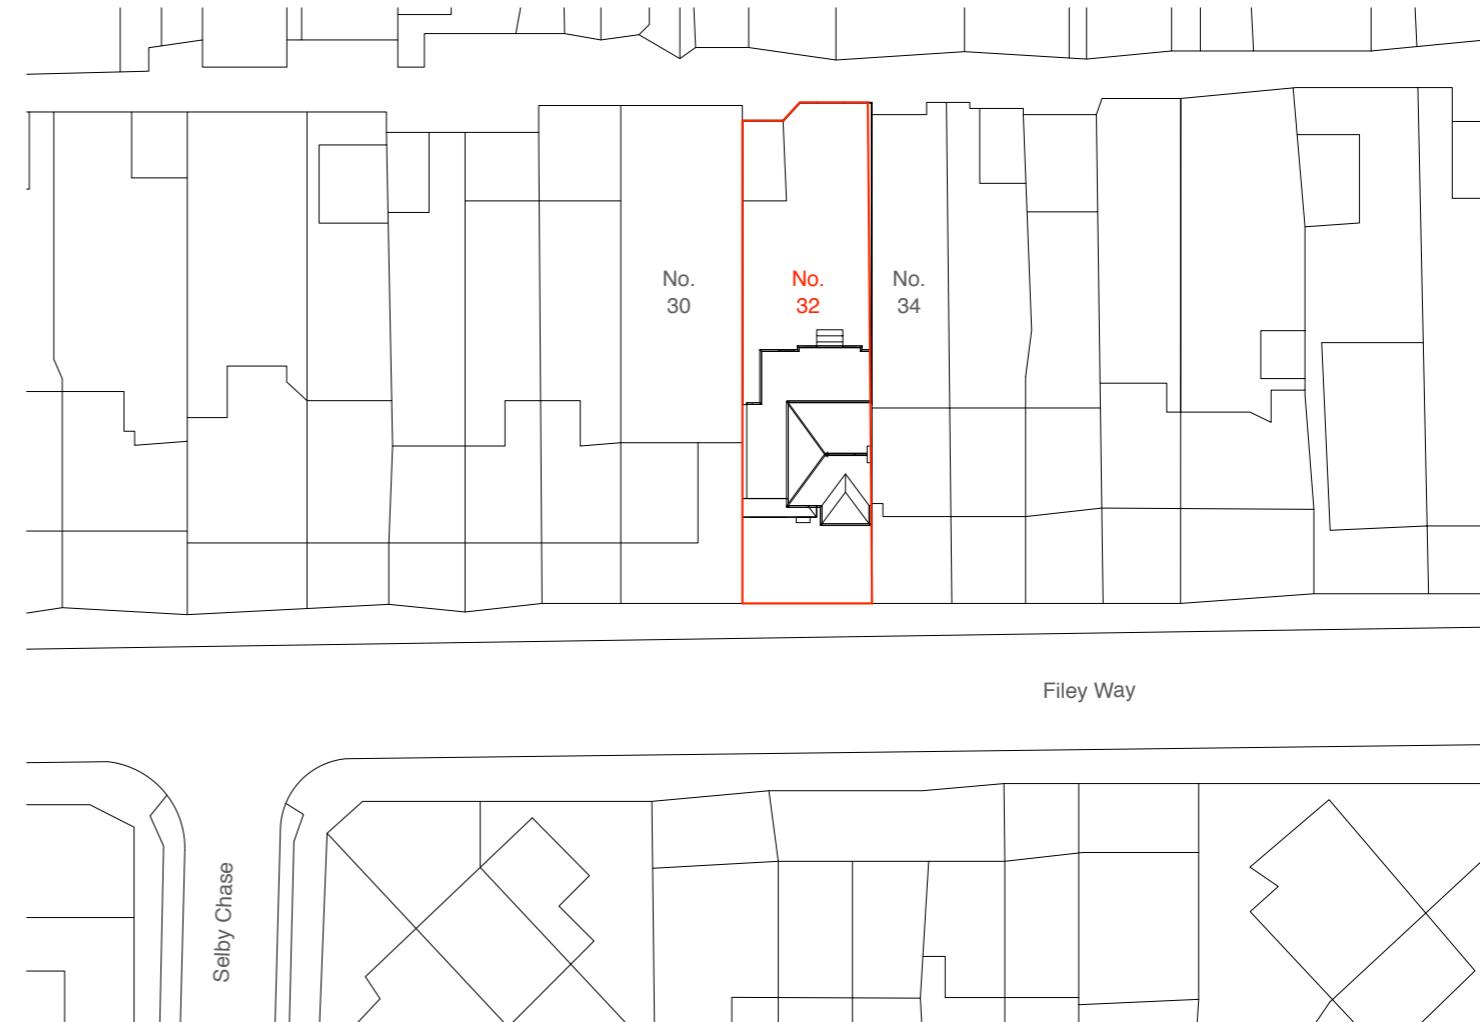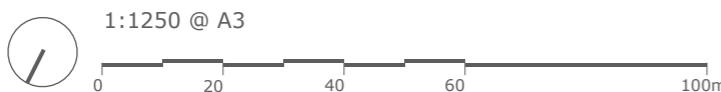

Block Plan

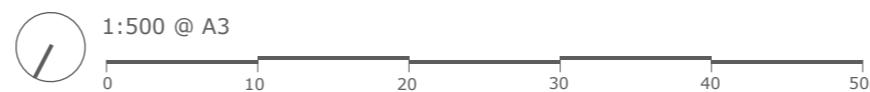

Address

32 Filey Way, Ruislip
Manor, HA4 9AU

Client

Mr. and Mrs. Nokes

Date

May 2020

Drawing Title

Location + Block Plan

Project no. / Stage /

0298- PLA-

Drawing no. / Revision

01_A

Revision notes:

A - First Issue 03.2020

Drawn by: LC

MICHAEL OAKES ARCHITECTS LTD.

Michael Oakes (Director) B.A. Hons Arch, Dipl. Arch, Registered Architect

REGISTERED ARCHITECTS, DESIGNERS + ILLUSTRATORS

Telephone: 01895 235089 - E-mail: michaeloakesarchitect@googlemail.com



View from Filey Way



View from Filey Way



View from the rear garden



View from the rear garden

Address

32 Filey Way, Ruislip
Manor, HA4 9AU

Client

Mr. and Mrs. Nokes

Date

May 2020

Drawing Title

Site Photos

Project no. / Stage /

0298- PLA-

Drawing no. / Revision

02_A

Revision notes:

Drawn by: LC




A - First Issue 03.2020

MICHAEL OAKES ARCHITECTS LTD.

Michael Oakes (Director) B.A. Hons Arch, Dipl. Arch, Registered Architect

REGISTERED ARCHITECTS, DESIGNERS + ILLUSTRATORS

Telephone: 01895 235089 - E-mail: michaeloakesarchitect@googlemail.com

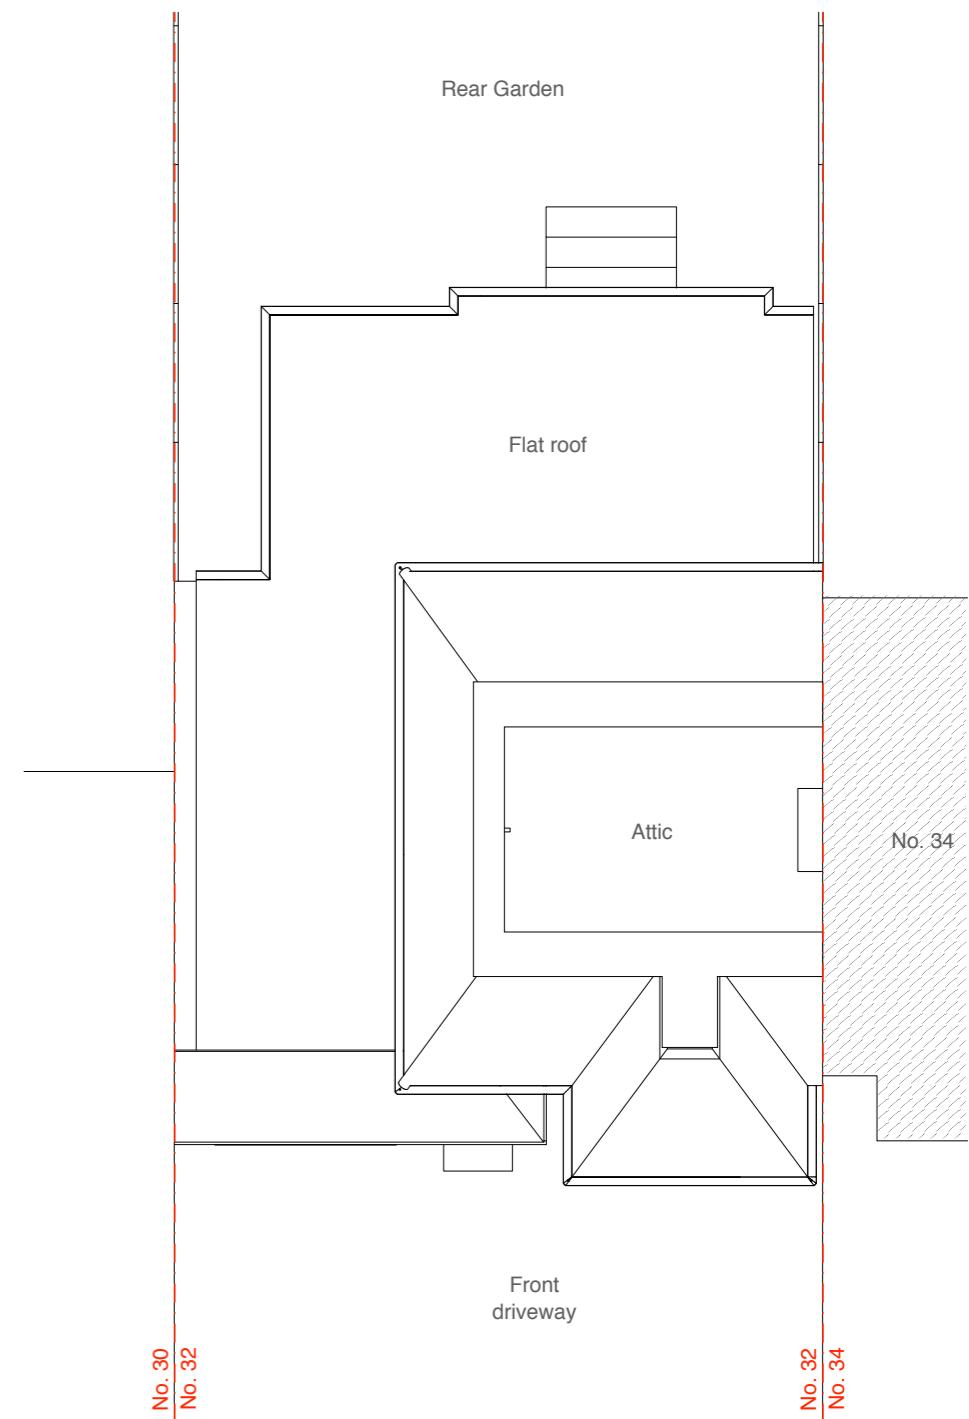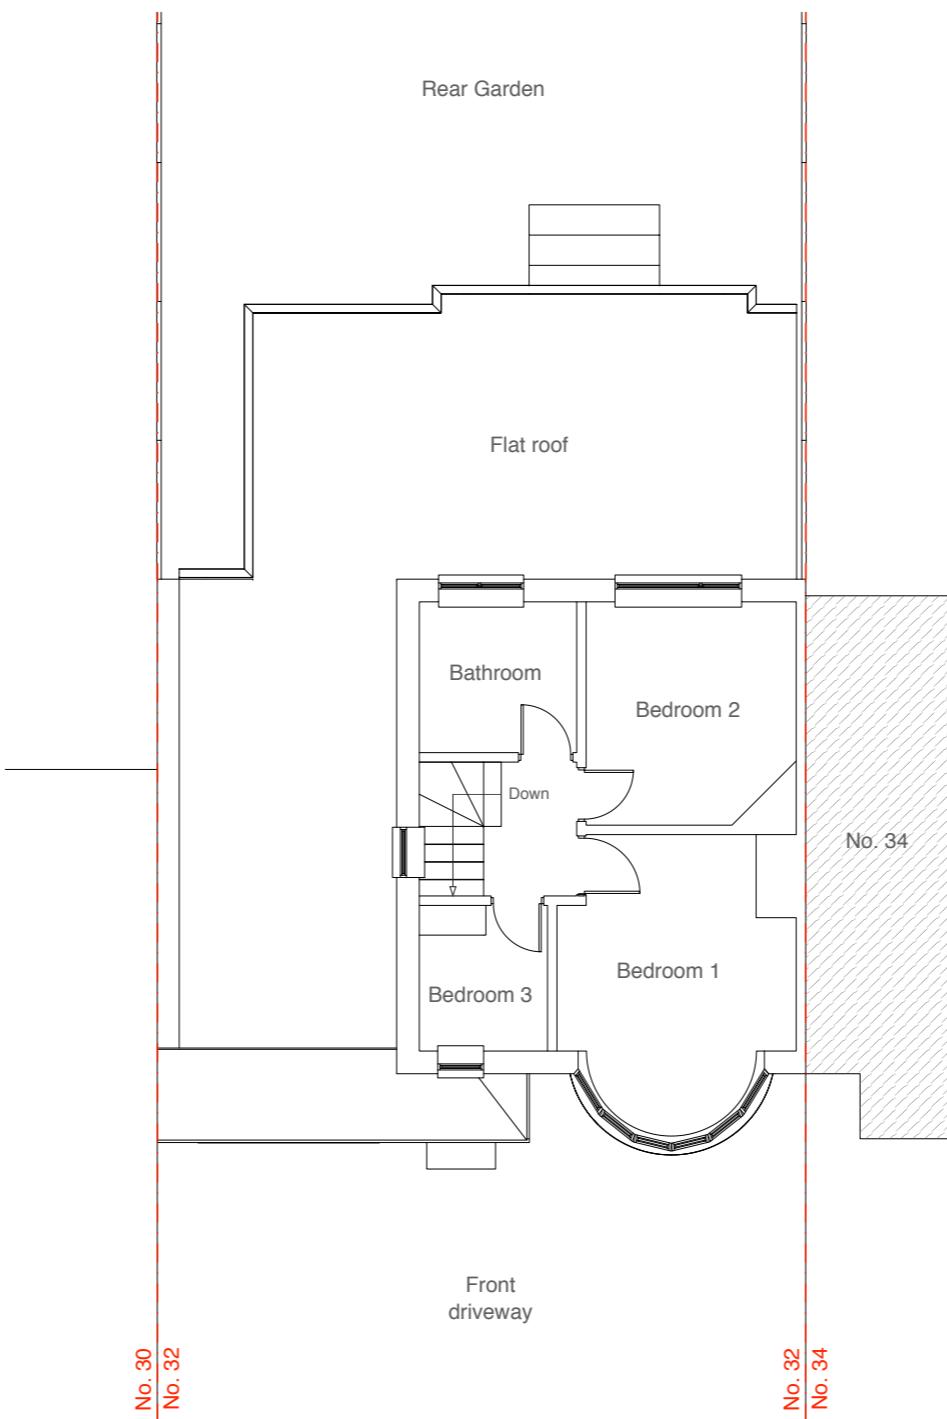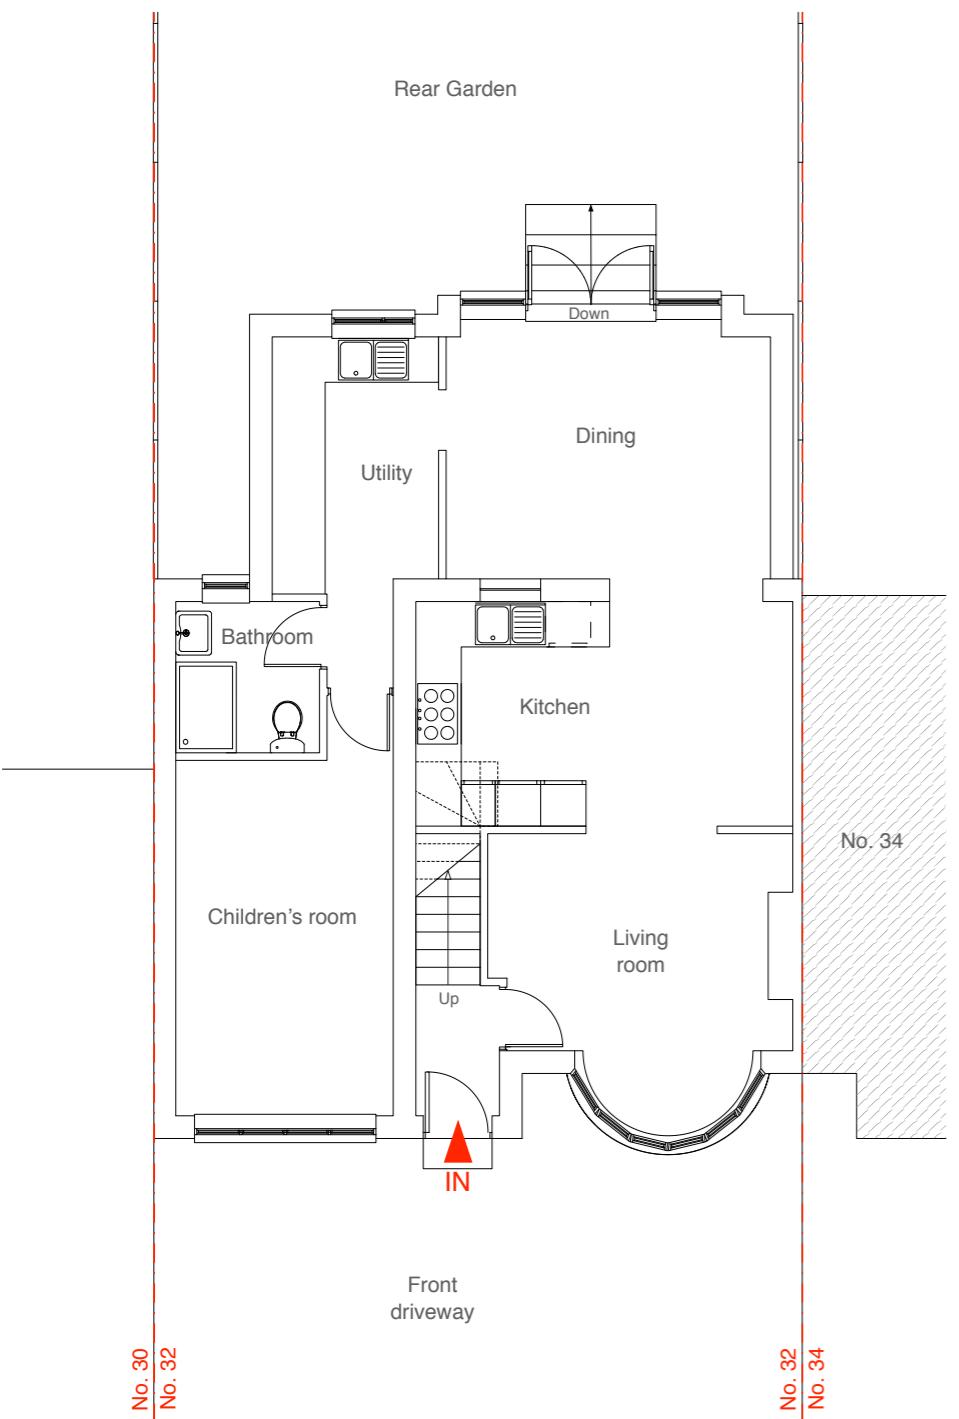

Address

32 Filey Way, Ruislip
Manor, HA4 9AU

Client

Mr. and Mrs. Nokes

Date

May 2020



1:100 @ A3

0 1 2 3 4 5 10m

Drawing Title

**As Existing
Floor Plans**

Project no. / Stage /

0298- PLA-

Drawing no. / Revision

03_A

Revision notes:

Drawn by: Lc




A - First Issue

MICHAEL OAKES ARCHITECTS LTD.

Michael Oakes (Director) B.A. Hons Arch, Dipl. Arch, Registered Architect

REGISTERED ARCHITECTS, DESIGNERS + ILLUSTRATORS

Telephone: 01895 235089 - E-mail: michaeloakesarchitect@googlemail.com

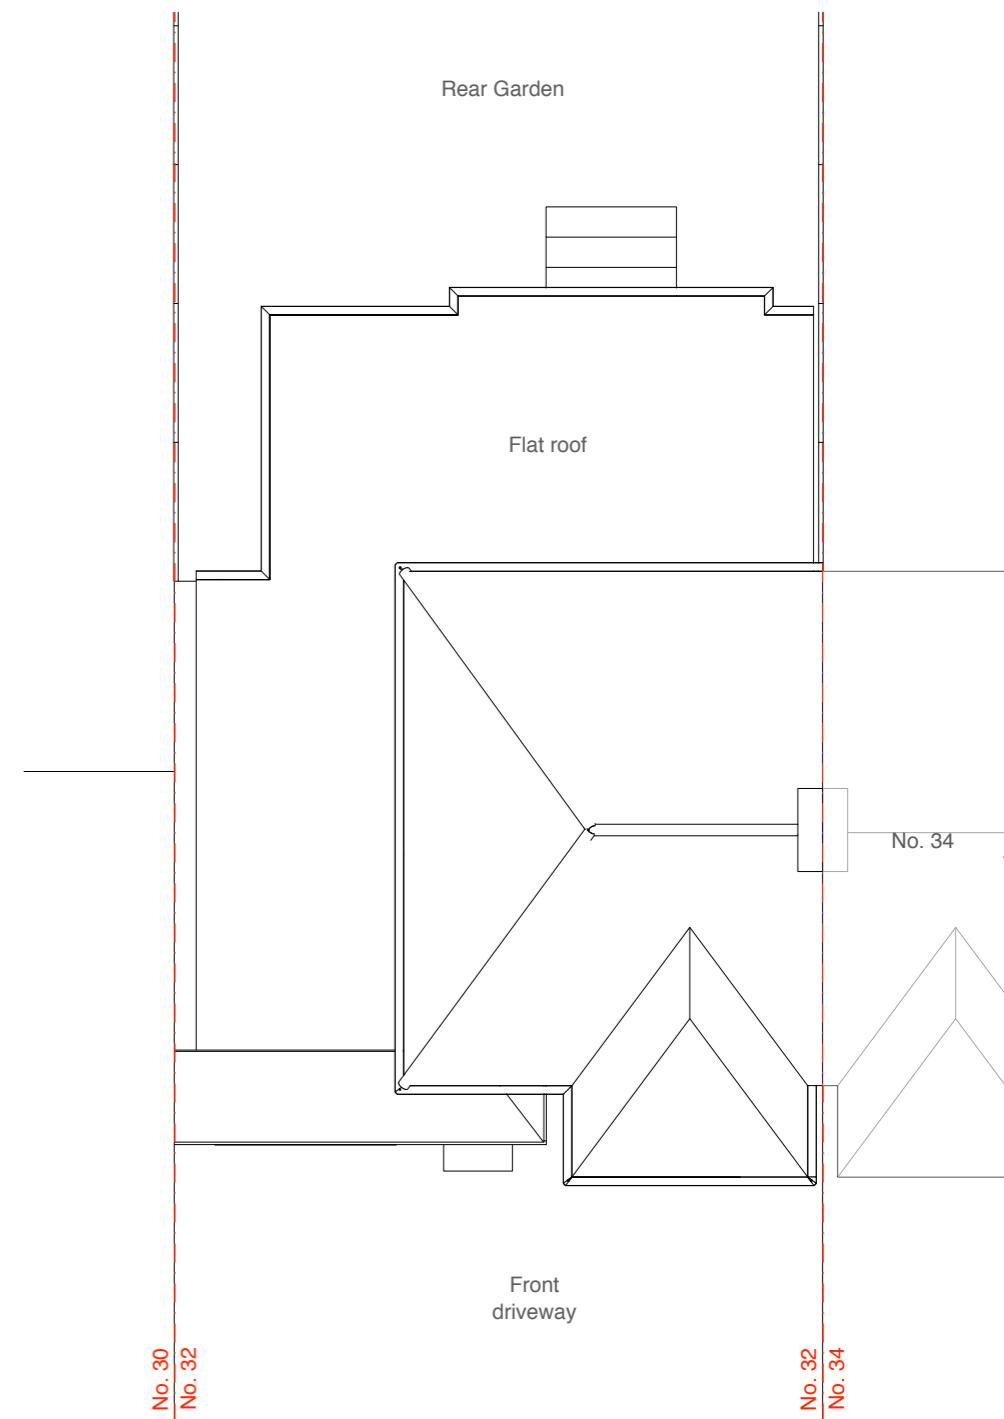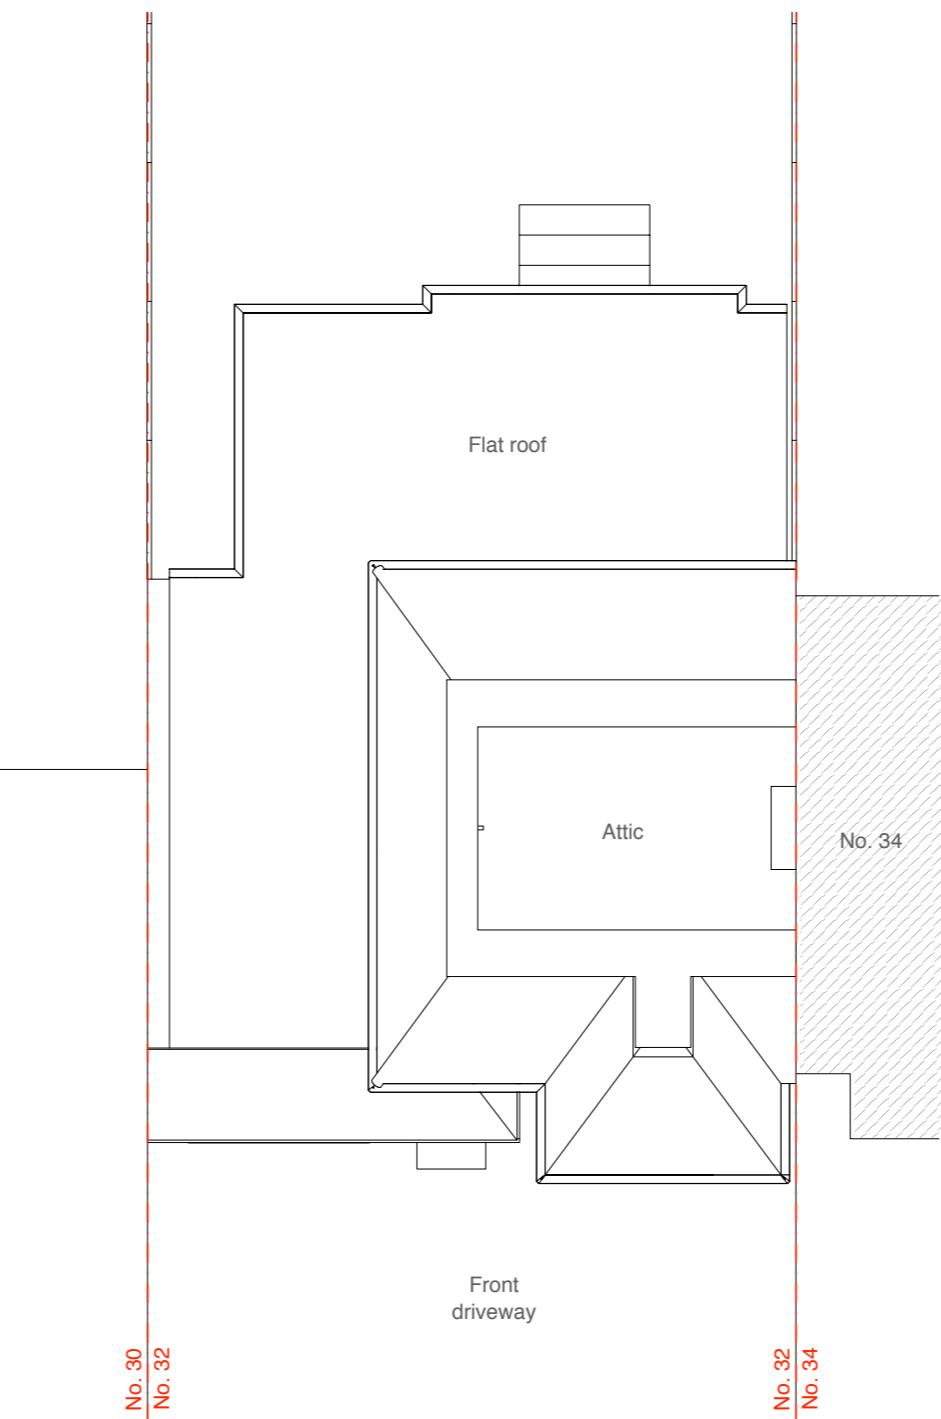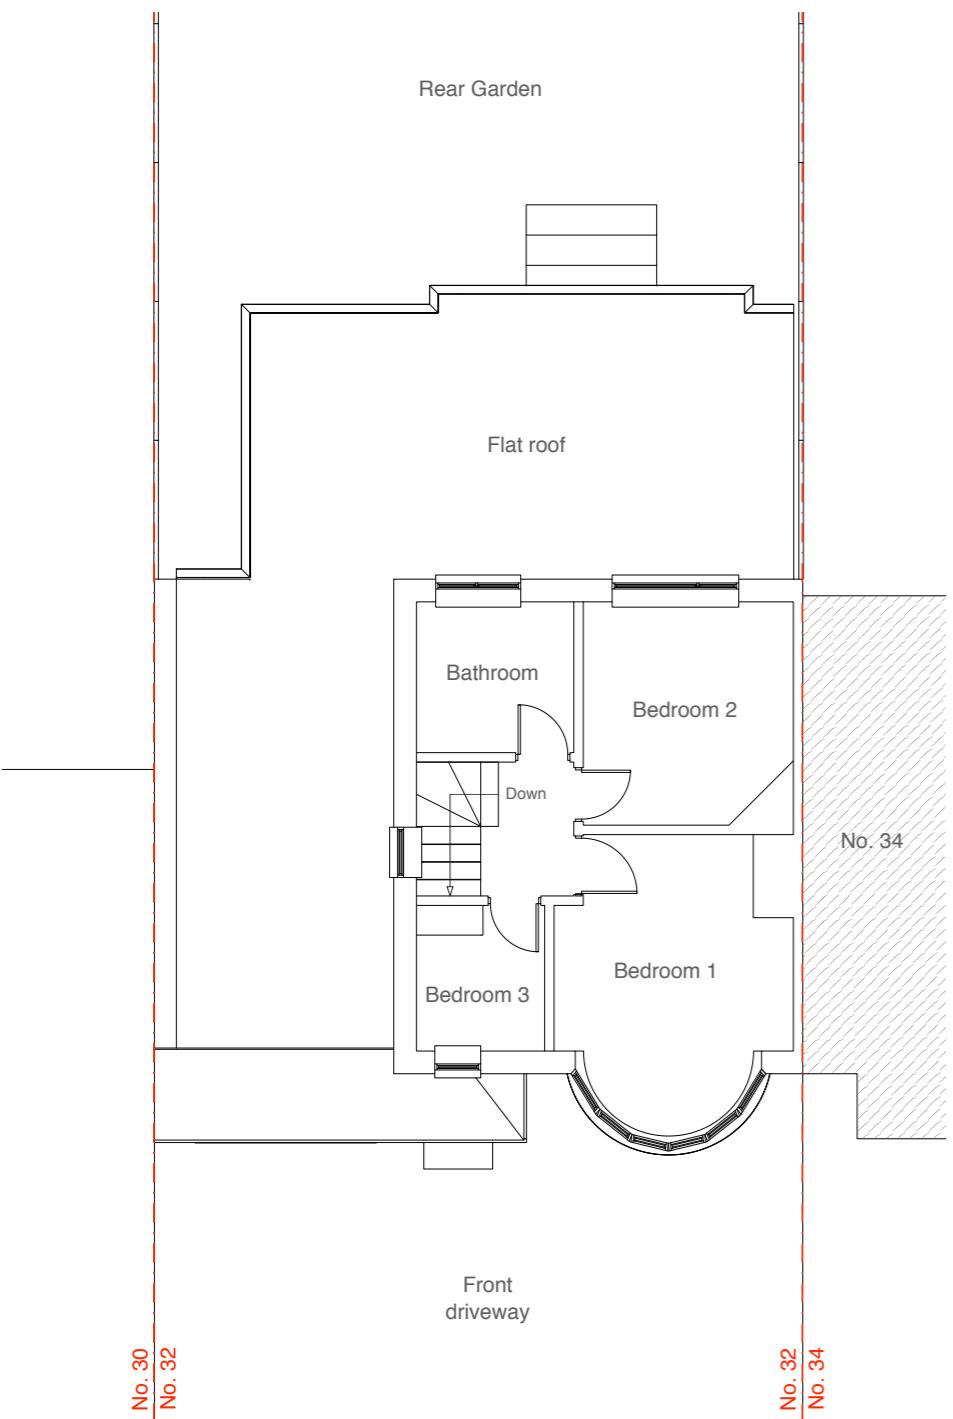

Address

32 Filey Way, Ruislip
Manor, HA4 9AU

Client

Mr. and Mrs. Nokes

Date

May 2020



1:100 @ A3

0 1 2 3 4 5 10m

Drawing Title

As Existing
Floor Plans

Project no. / Stage /

0298- PLA-

Drawing no. / Revision

04_A

Revision notes:

Drawn by: Lc

A - First Issue

MICHAEL OAKES ARCHITECTS LTD.

Michael Oakes (Director) B.A. Hons Arch, Dipl. Arch, Registered Architect

REGISTERED ARCHITECTS, DESIGNERS + ILLUSTRATORS

Telephone: 01895 235089 - E-mail: michaeloakesarchitect@googlemail.com




Front Elevation (Filey Way)




Rear Elevation

NOTE: level of the back garden not measured

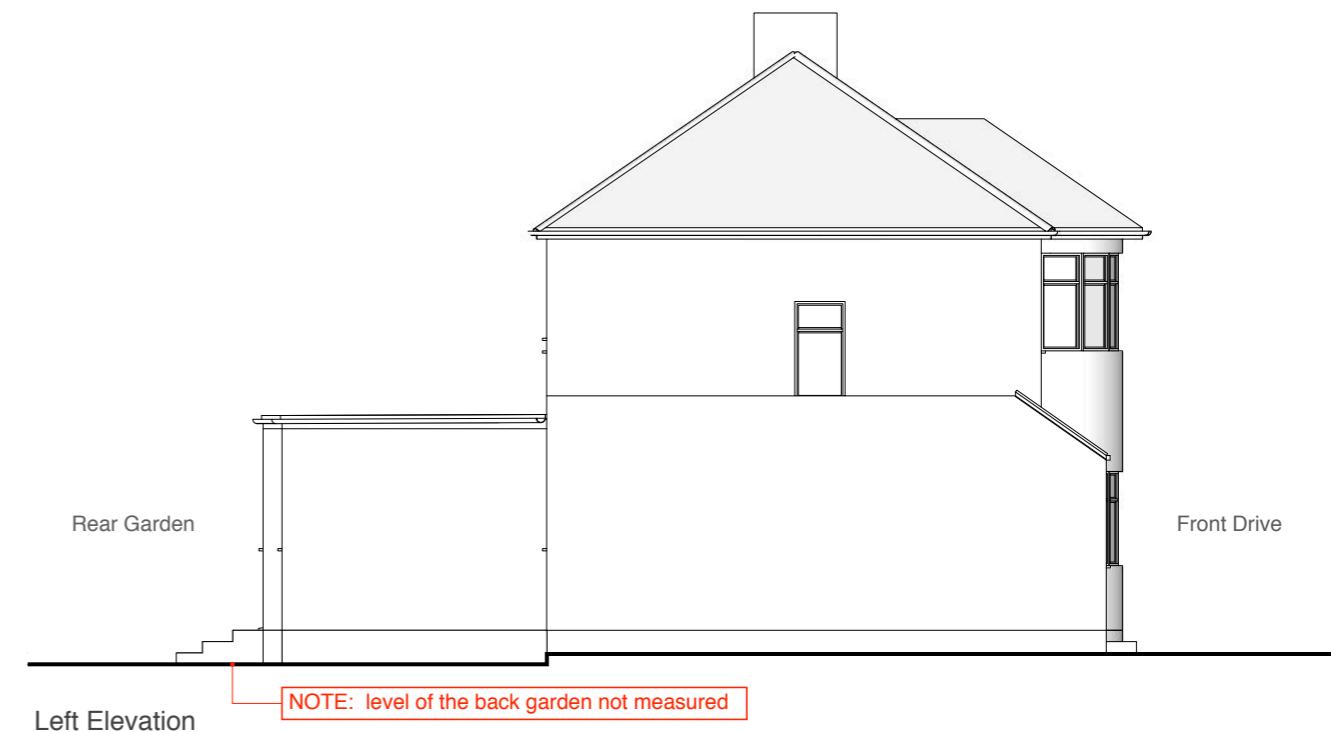

Left Elevation

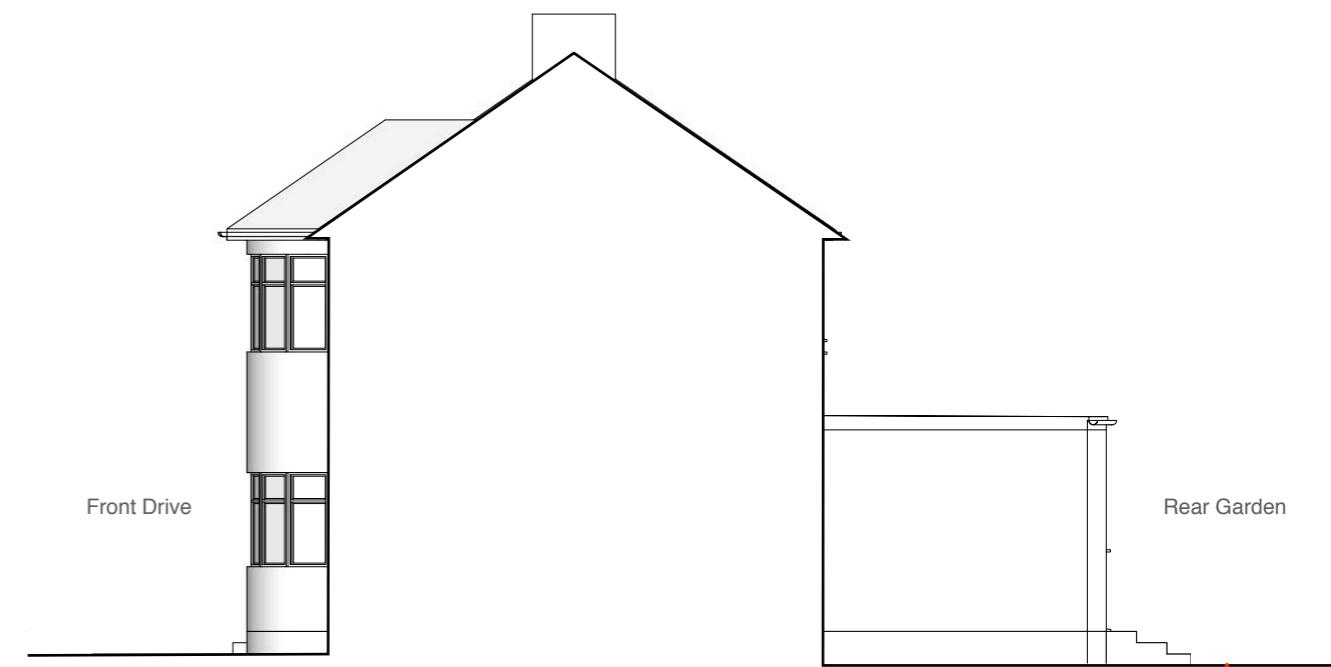

Section through party wall with No. 34

NOTE: level of the back garden not measured

Address

32 Filey Way, Ruislip
Manor, HA4 9AU

Client

Mr. and Mrs. Nokes

Date

May 2020

1:100 @ A3

0 1 2 3 4 5 10m

Drawing Title

As Existing
Elevations

Project no. / Stage /

0298- PLA-

Drawing no. / Revision

05_A

Revision notes:

Drawn by: Lc


A - First Issue

MICHAEL OAKES ARCHITECTS LTD.


Michael Oakes (Director) B.A. Hons Arch, Dipl. Arch, Registered Architect

REGISTERED ARCHITECTS, DESIGNERS + ILLUSTRATORS

Telephone: 01895 235089 - E-mail: michaeloakesarchitect@googlemail.com

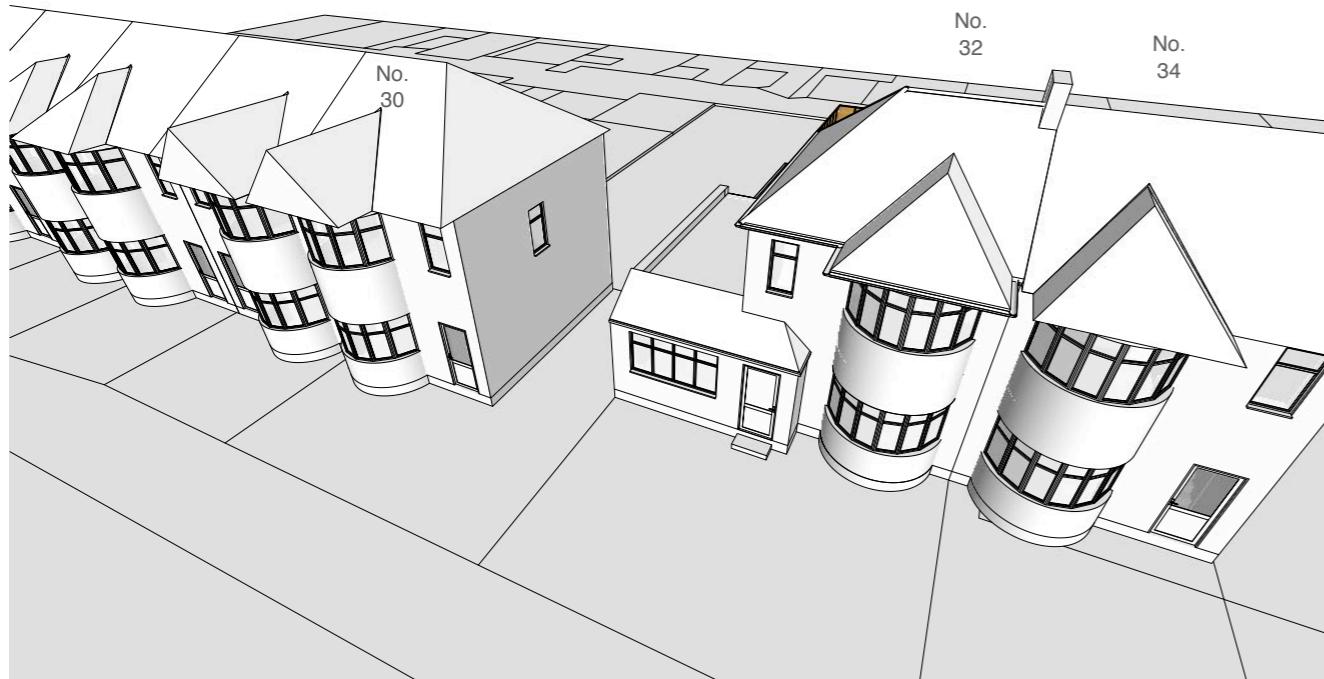


Bird's eye view of the North elevation from Filey Way (front)

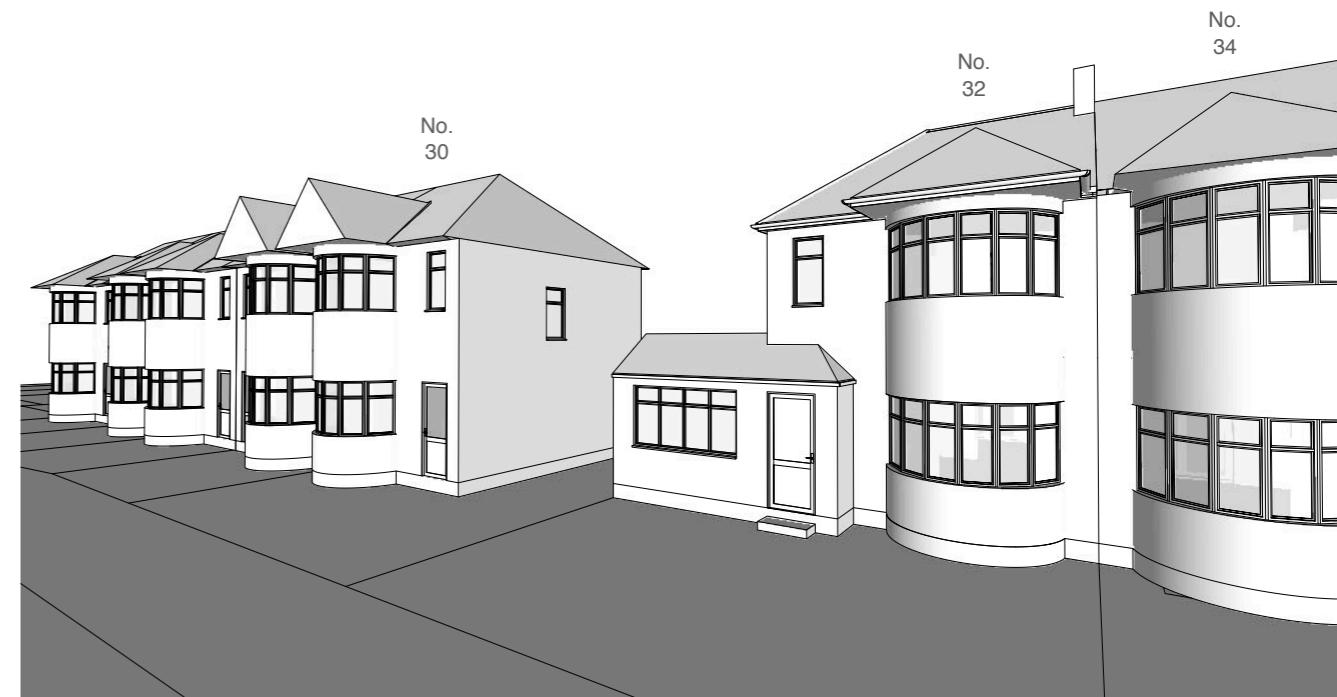

View of the North elevation from Filey Way (front)



Bird's eye view of the South elevation (rear)

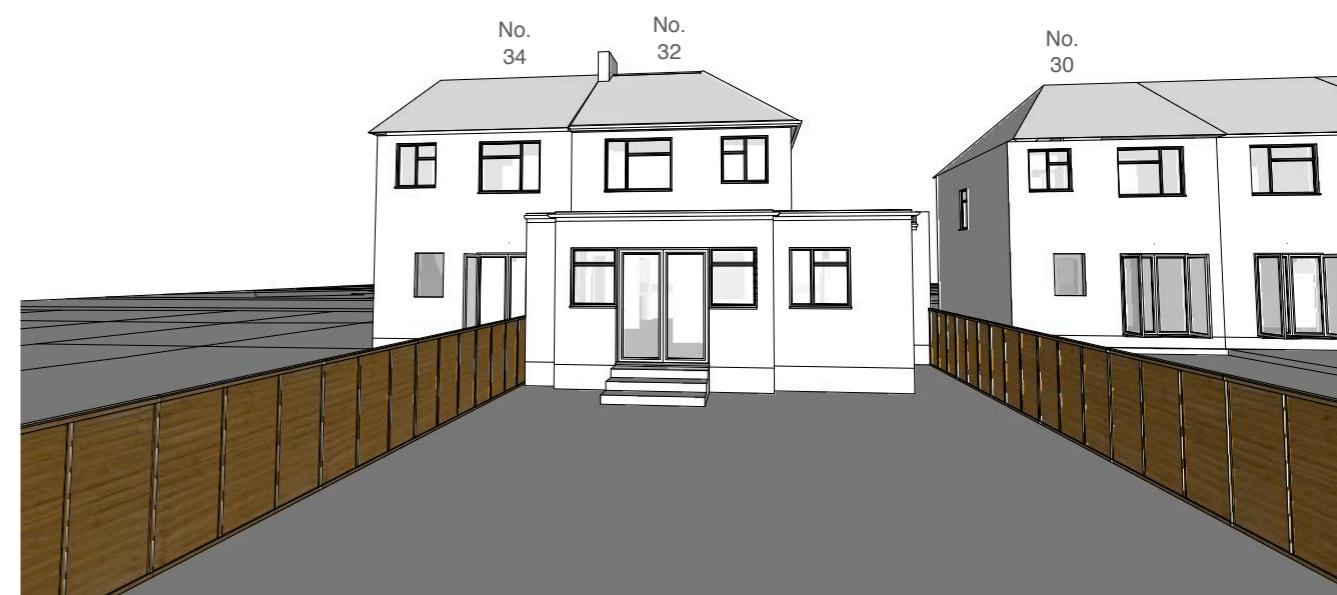

South elevation from the rear garden

Address

32 Filey Way, Ruislip
Manor, HA4 9AU

Client

Mr. and Mrs. Nokes

Date

May 2020

Drawing Title

As Existing
3D Views

Project no. / Stage /

0298- PLA-

Drawing no. / Revision

06_A

Revision notes:

Drawn by: LC

A - First Issue