


MICHAEL OAKES ARCHITECTS LTD.


Michael Oakes (Director) B.A. Hons Arch, Dipl. Arch, Registered Architect

REGISTERED ARCHITECTS, DESIGNERS + ILLUSTRATORS


Telephone: 01895 235089 - E-mail: michaeloakesarchitect@googlemail.com

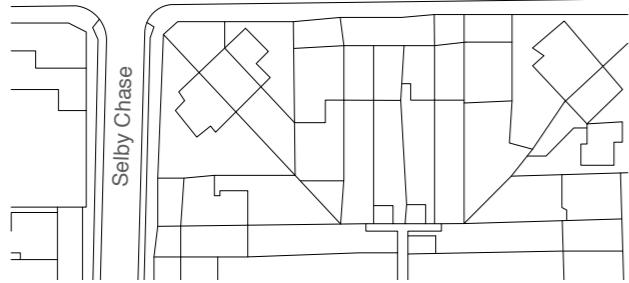

Site Location Plan

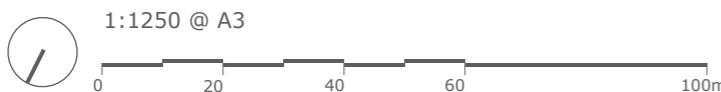

Block Plan

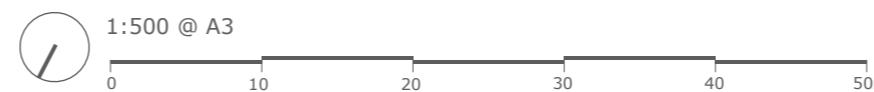

Address

32 Filey Way, Ruislip
Manor, HA4 9AU

Client

Mr. and Mrs. Nokes

Date

May 2020

Drawing Title

Location + Block Plan

Project no. / Stage /

0298- PLA-

Drawing no. / Revision

50_A

Revision notes:

A - First Issue 03.2020

Drawn by: LC

New walls/roof


Demolished walls

MICHAEL OAKES ARCHITECTS LTD.


Michael Oakes (Director) B.A. Hons Arch, Dipl. Arch, Registered Architect

REGISTERED ARCHITECTS, DESIGNERS + ILLUSTRATORS


Telephone: 01895 235089 - E-mail: michaeloakesarchitect@googlemail.com

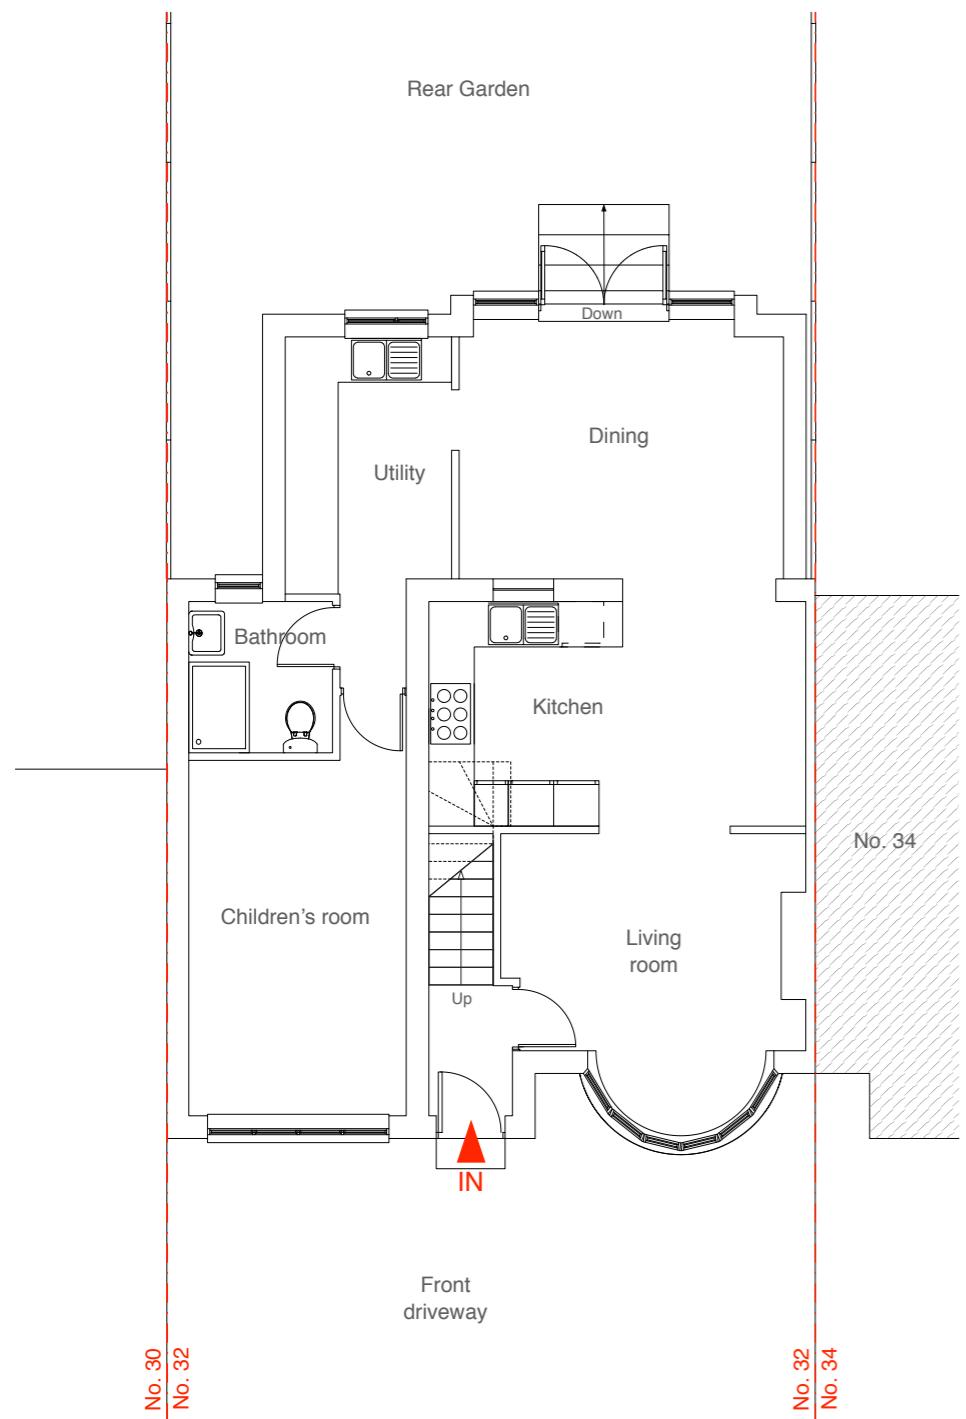

Ground Floor Plan

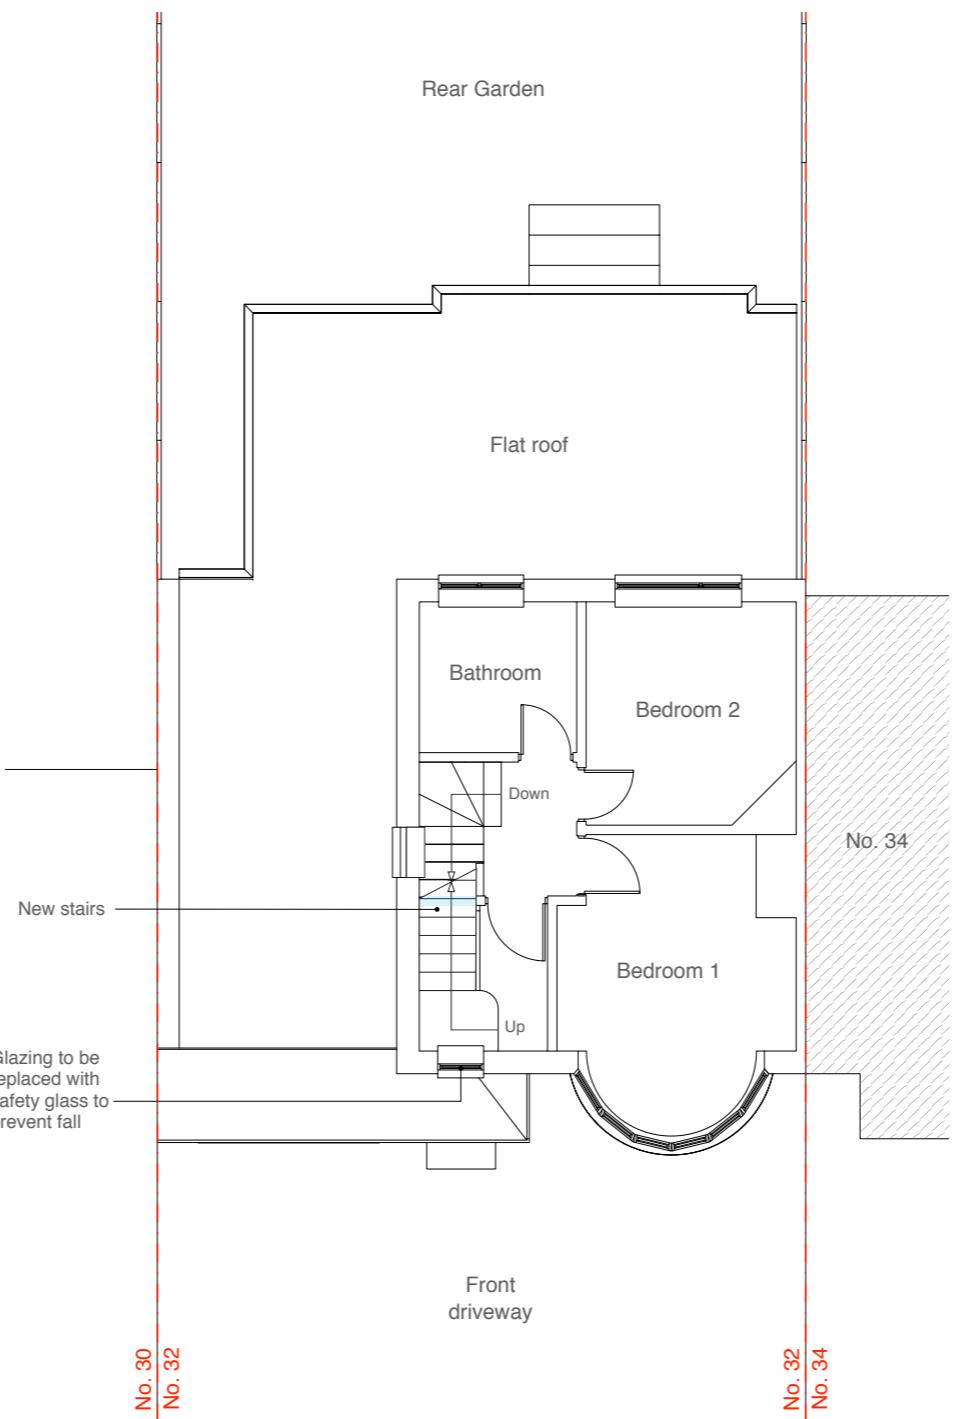

First Floor Plan

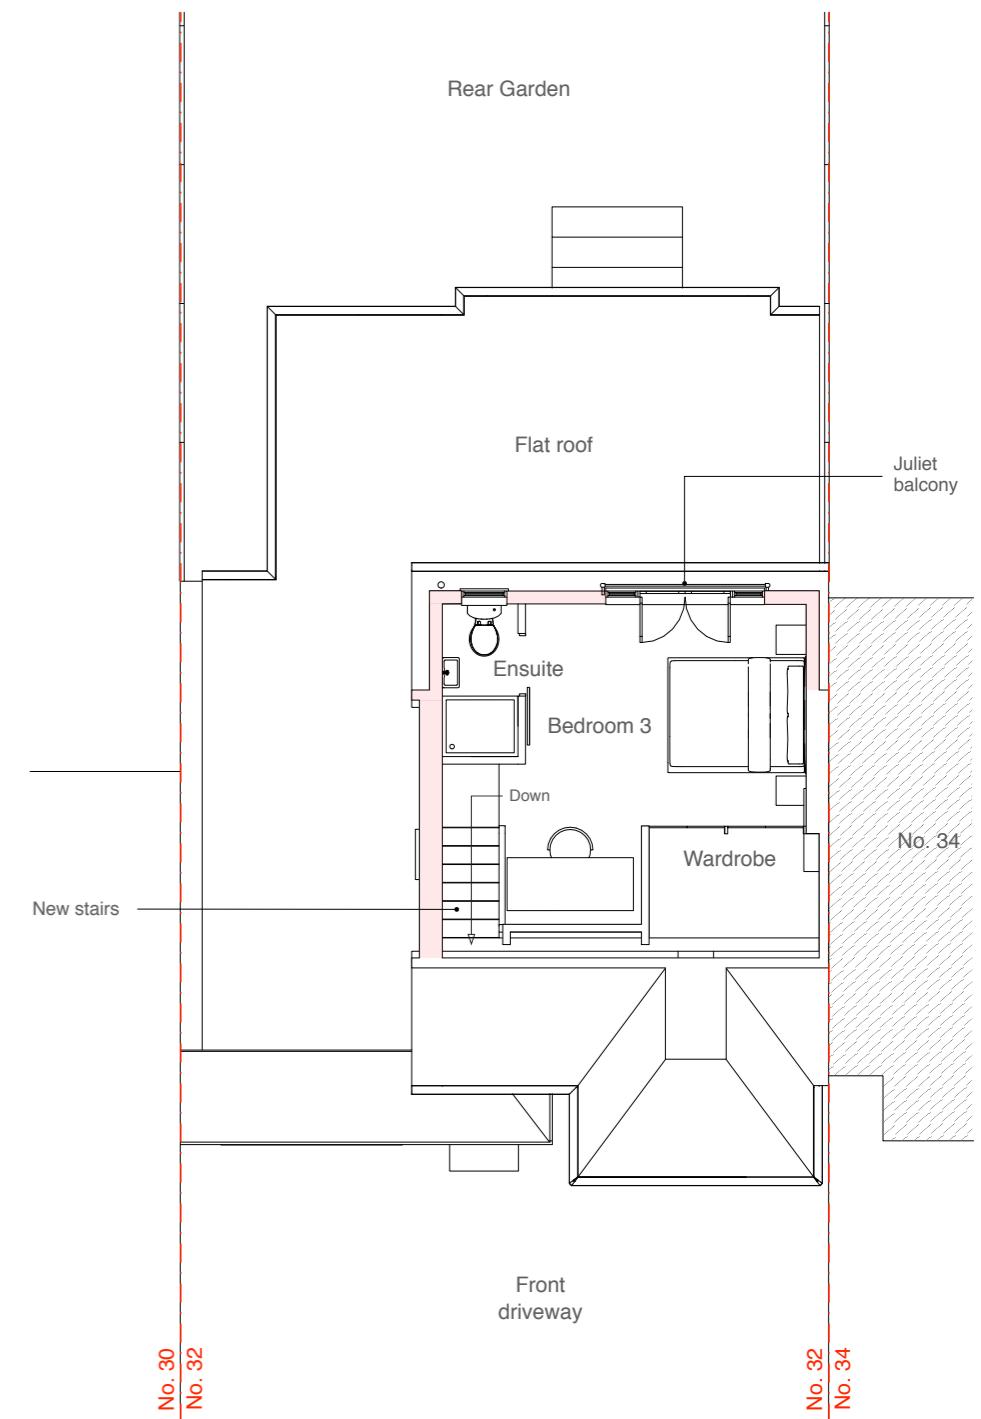

Loft Plan

Address

32 Filey Way, Ruislip
Manor, HA4 9AU

Client

Mr. and Mrs. Nokes

Date

May 2020



1:100 @ A3

0 1 2 3 4 5 10m

Drawing Title

As Proposed
Floor Plans

Project no. / Stage /

0298- PLA-

Drawing no. / Revision

51_A

Revision notes:

Drawn by: Lc

A - First Issue

New walls/roof


Demolished walls

MICHAEL OAKES ARCHITECTS LTD.


Michael Oakes (Director) B.A. Hons Arch, Dipl. Arch, Registered Architect

REGISTERED ARCHITECTS, DESIGNERS + ILLUSTRATORS


Telephone: 01895 235089 - E-mail: michaeloakesarchitect@googlemail.com

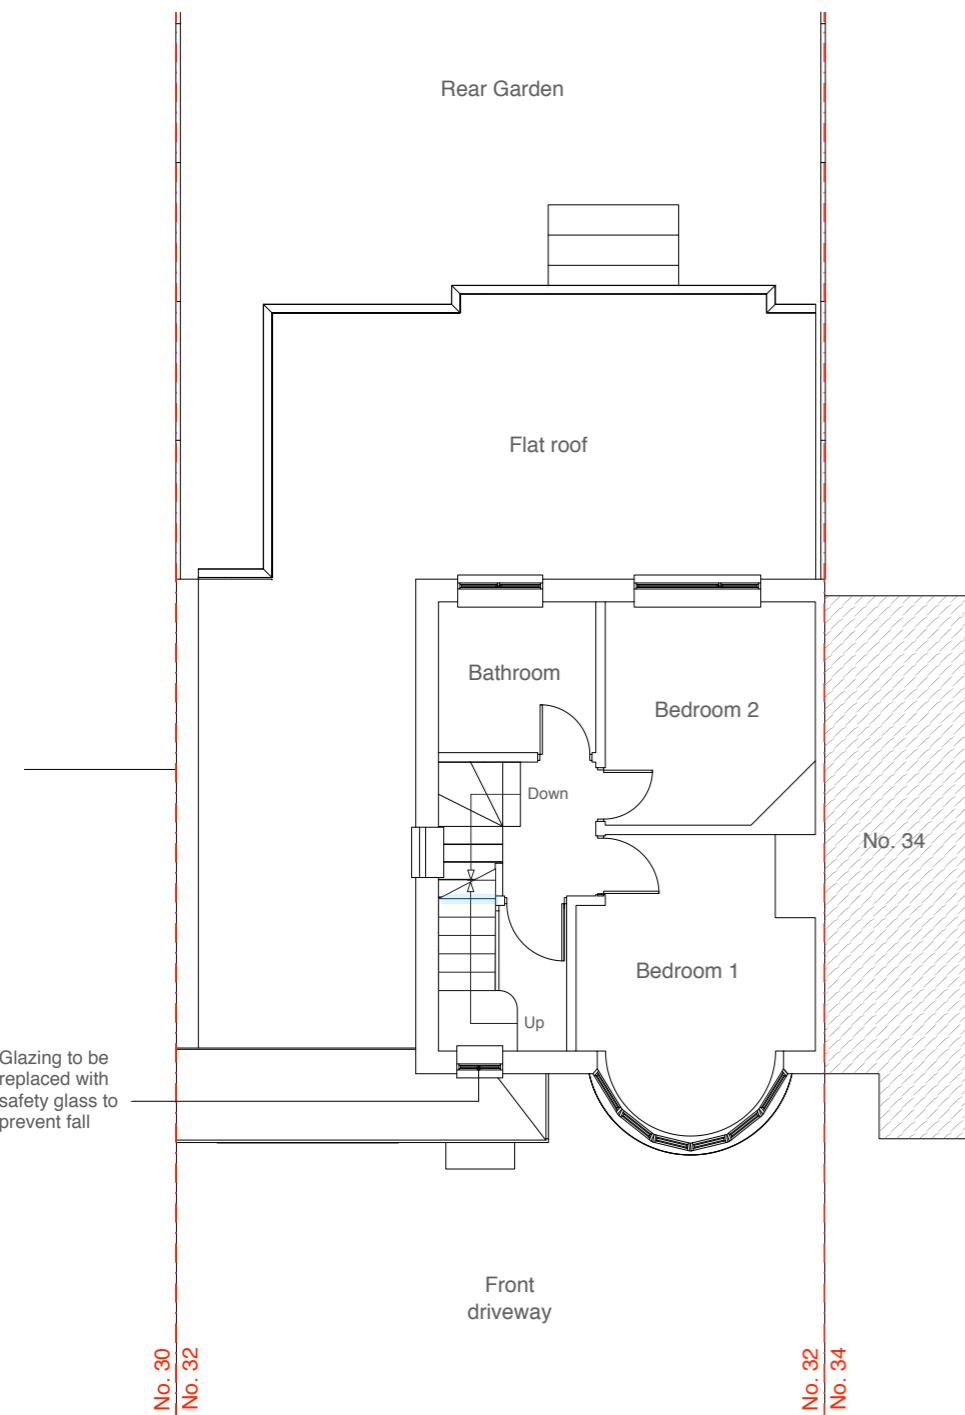

First Floor Plan

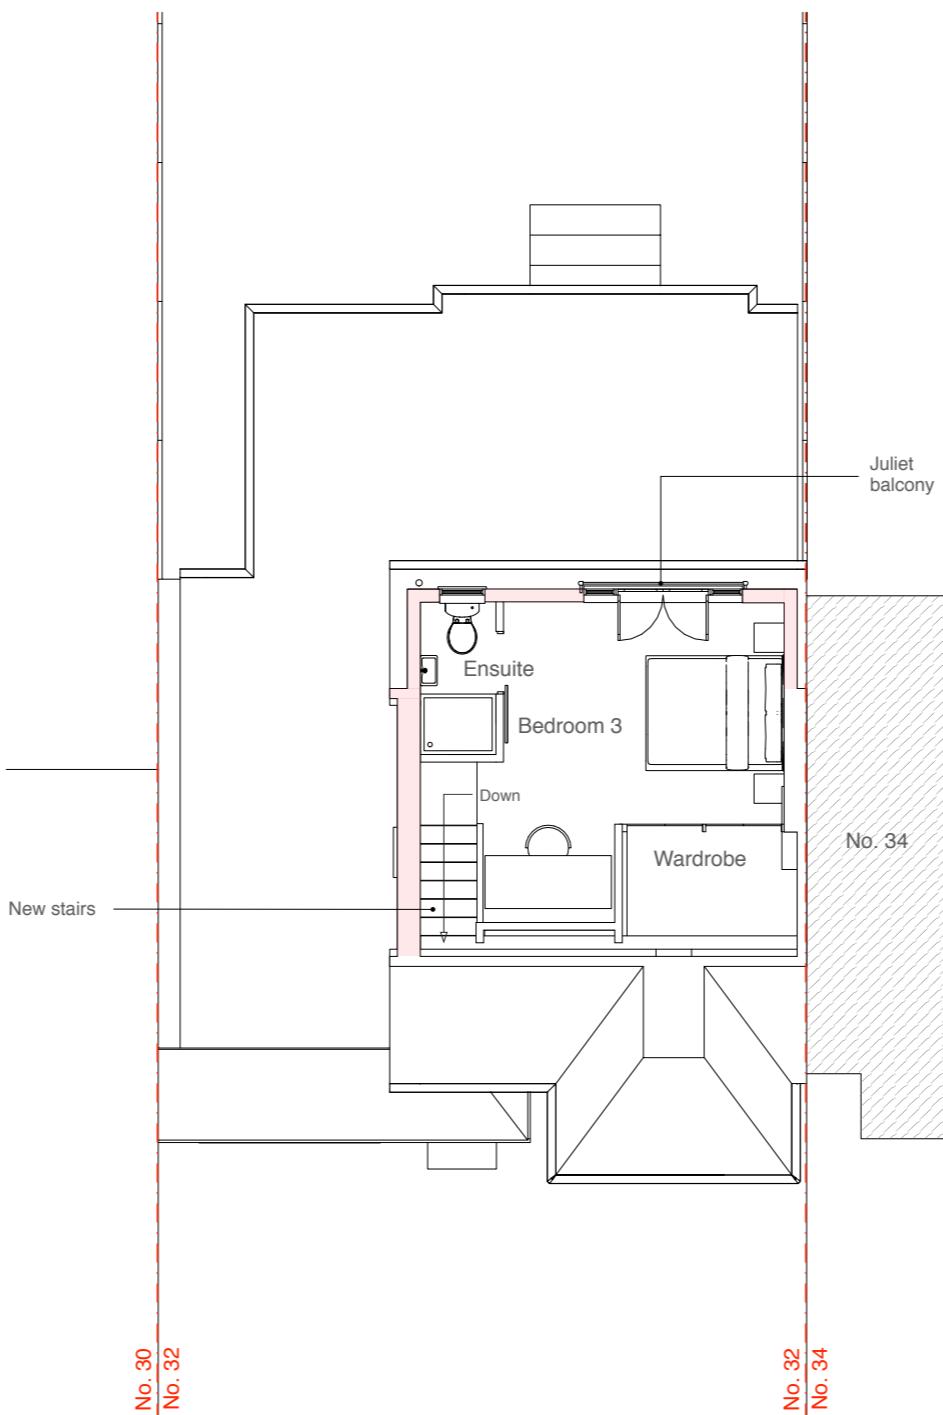

Loft Plan

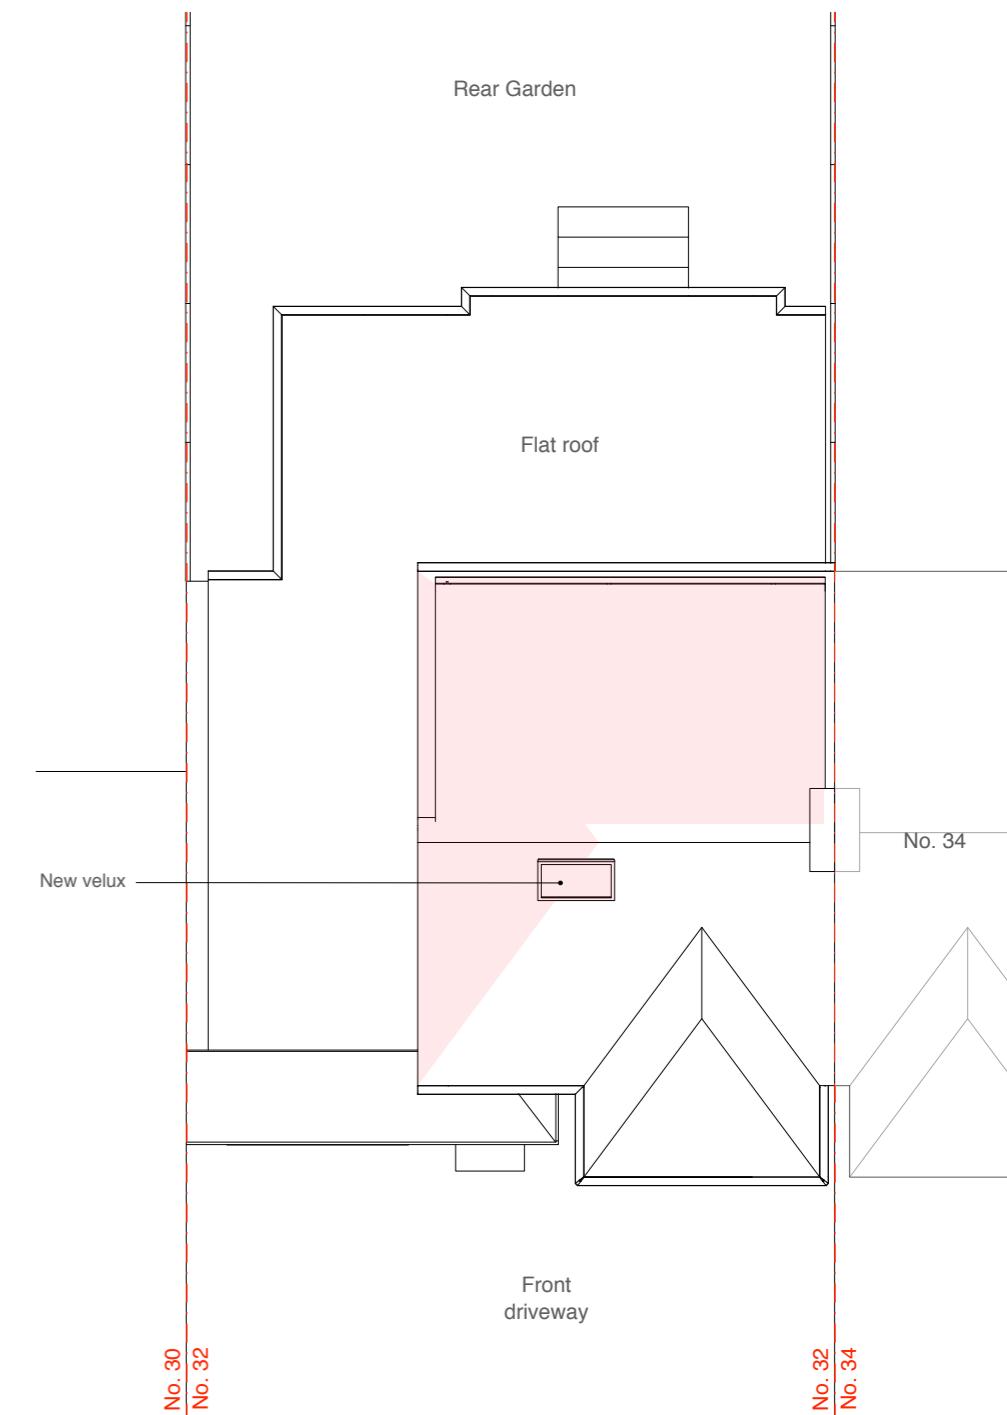

Roof Plan

Address

32 Filey Way, Ruislip
Manor, HA4 9AU

Client

Mr. and Mrs. Nokes

Date

May 2020



1:100 @ A3

0 1 2 3 4 5 10m

Drawing Title

As Proposed
Floor Plans

Project no. / Stage /

0298- PLA-

Drawing no. / Revision

52_A

Revision notes:

A - First Issue

Drawn by: Lc

Extension and
new elements

MICHAEL OAKES ARCHITECTS LTD.

Michael Oakes (Director) B.A. Hons Arch, Dipl. Arch, Registered Architect

REGISTERED ARCHITECTS, DESIGNERS + ILLUSTRATORS

Telephone: 01895 235089 - E-mail: michaeloakesarchitect@googlemail.com




Front Elevation (Filey Way)




Rear Elevation

NOTE: level of the back garden not measured

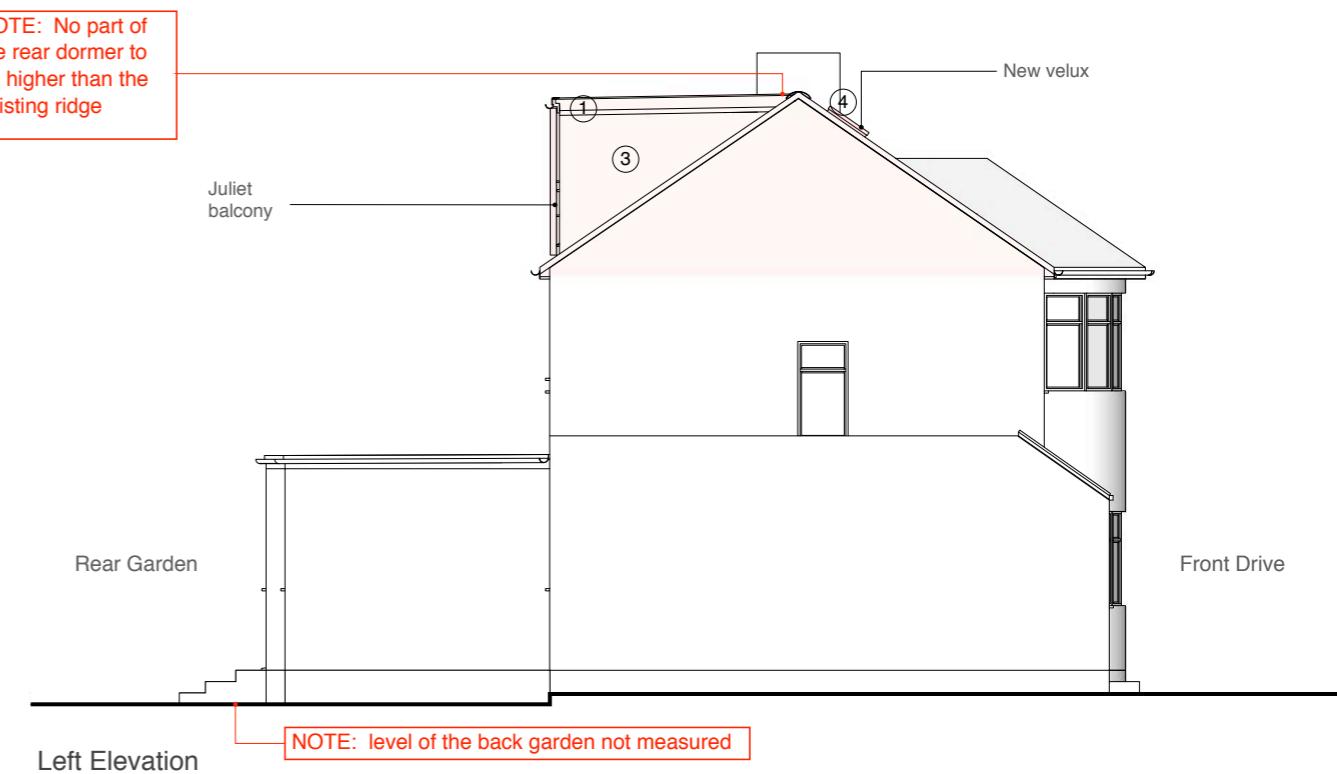

Left Elevation

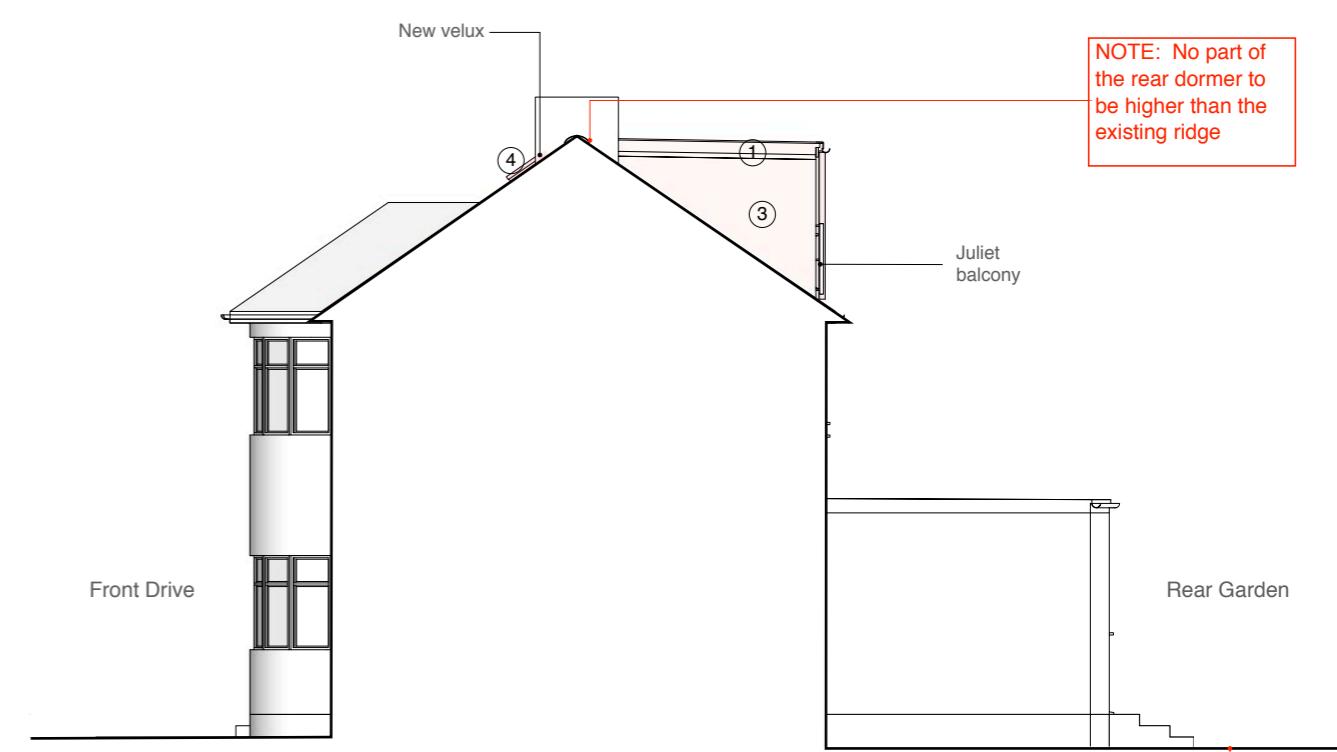

Section through party wall with No. 34

NOTE: level of the back garden not measured

Address

32 Filey Way, Ruislip
Manor, HA4 9AU

Client

Mr. and Mrs. Nokes

Date

May 2020

1:100 @ A3

0 1 2 3 4 5 10m

Drawing Title

As Proposed
Elevations

Project no. / Stage /

0298- PLA-

Drawing no. / Revision

53_A

Revision notes:

A - First Issue

Drawn by: Lc


Extension and
new elements

MICHAEL OAKES ARCHITECTS LTD.

Michael Oakes (Director) B.A. Hons Arch, Dipl. Arch, Registered Architect

REGISTERED ARCHITECTS, DESIGNERS + ILLUSTRATORS

Telephone: 01895 235089 - E-mail: michaeloakesarchitect@googlemail.com

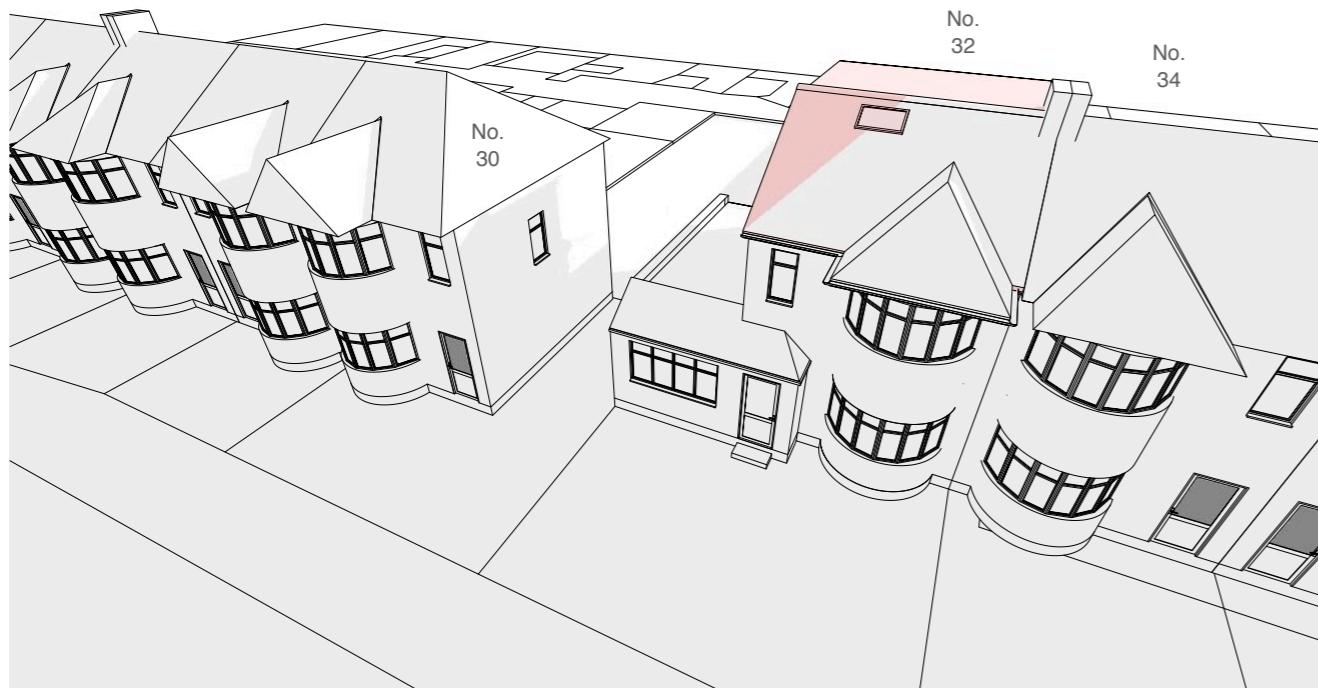

Bird's eye view of the North elevation from Filey Way (front)



View of the North elevation from Filey Way (front)



Bird's eye view of the South elevation (rear)



South elevation from the rear garden

Address

32 Filey Way, Ruislip
Manor, HA4 9AU

Client

Mr. and Mrs. Nokes

Date

May 2020

Drawing Title

As Proposed
3D Views

Project no. / Stage /

0298- PLA-

Drawing no. / Revision

54_A

Revision notes:

Drawn by: LC

A - First Issue

MICHAEL OAKES ARCHITECTS LTD.

Michael Oakes (Director) B.A. Hons Arch, Dipl. Arch, Registered Architect

REGISTERED ARCHITECTS, DESIGNERS + ILLUSTRATORS

Telephone: 01895 235089 - E-mail: michaeloakesarchitect@googlemail.com



Address

32 Filey Way, Ruislip
Manor, HA4 9AU

Client

Mr. and Mrs. Nokes

Date

May 2020

Drawing Title

As Proposed
Volume diagram

Project no. / Stage /

0298- PLA-

Drawing no. / Revision

55_A

Revision notes:

A - First Issue


Drawn by: LC

MICHAEL OAKES ARCHITECTS LTD.


Michael Oakes (Director) B.A. Hons Arch, Dipl. Arch, Registered Architect

REGISTERED ARCHITECTS, DESIGNERS + ILLUSTRATORS


Telephone: 01895 235089 - E-mail: michaeloakesarchitect@googlemail.com

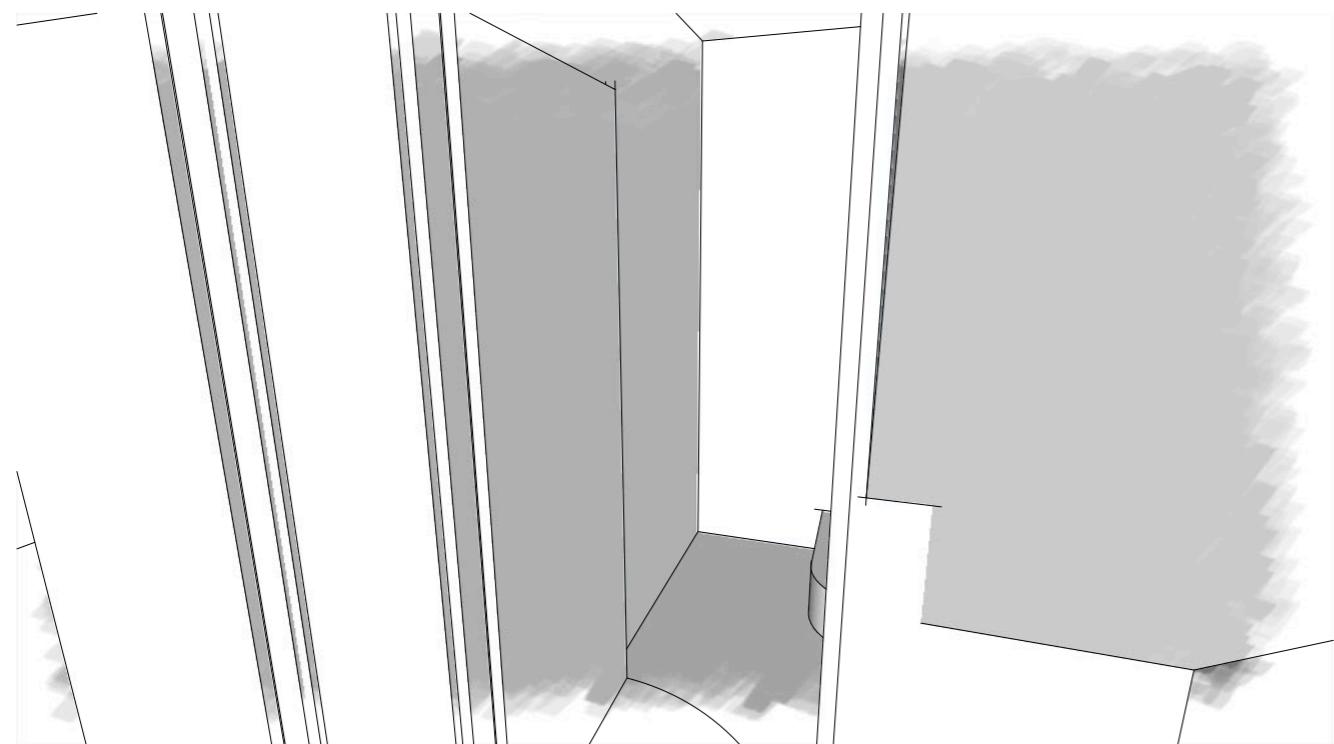

Interior View 01 - First floor access to loft stairs

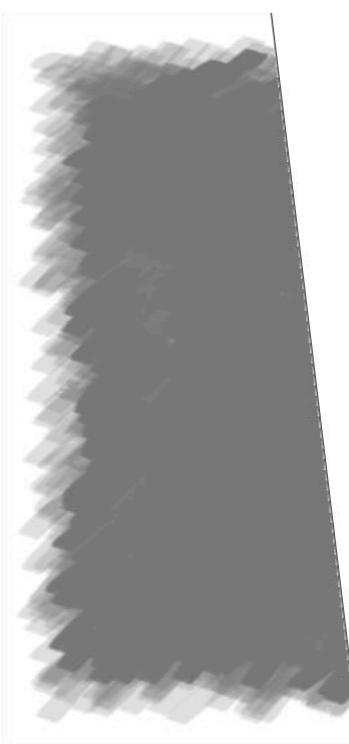

Interior View 02 - First floor access to loft stairs

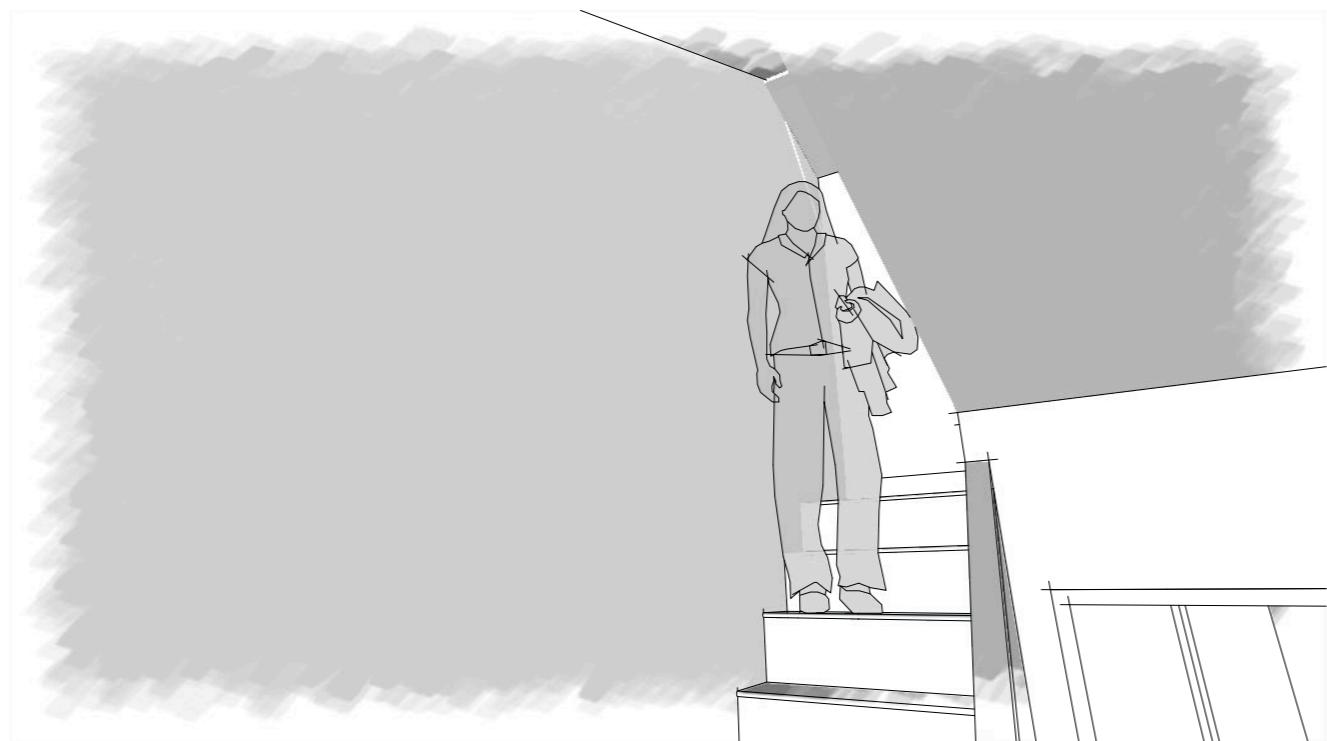

Interior View 03 - Loft stairs



Interior View 04 - Loft

Address

32 Filey Way, Ruislip
Manor, HA4 9AU

Client

Mr. and Mrs. Nokes

Date

May 2020

Drawing Title

As Proposed
3D Interior Views

Project no. / Stage /

0298- PLA-

Drawing no. / Revision

56_A

Revision notes:

A - First Issue

Drawn by: LC

MICHAEL OAKES ARCHITECTS LTD.

Michael Oakes (Director) B.A. Hons Arch, Dipl. Arch, Registered Architect

REGISTERED ARCHITECTS, DESIGNERS + ILLUSTRATORS


Telephone: 01895 235089 - E-mail: michaeloakesarchitect@googlemail.com



Interior View 05 - Loft



Interior View 06 - Loft

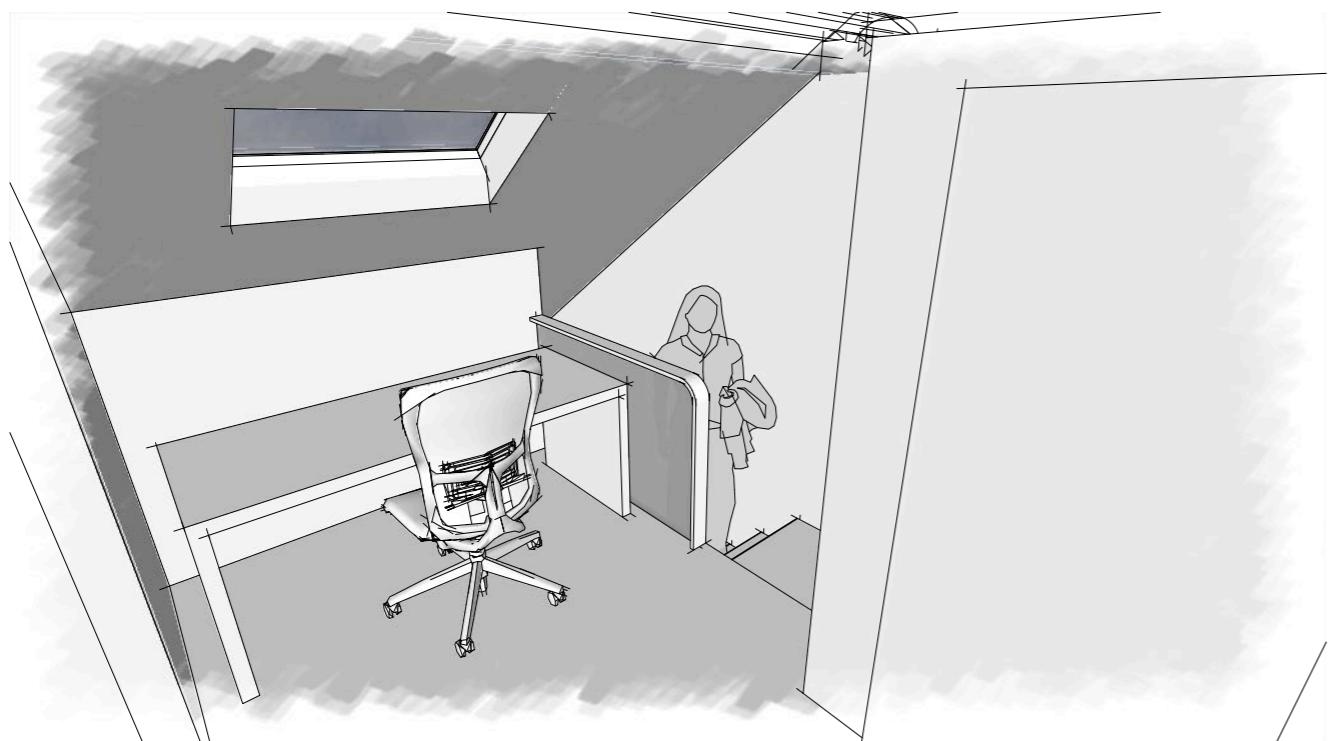

Interior View 07 - Loft



Interior View 08 - Loft

Address

32 Filey Way, Ruislip
Manor, HA4 9AU

Client

Mr. and Mrs. Nokes

Date

May 2020

Drawing Title

As Proposed
3D Interior Views

Project no. / Stage /

0298- PLA-

Drawing no. / Revision

57_A

Revision notes:

A - First Issue

Drawn by: LC