

Metres





SCALE 1 : 100

REV/NOTES:

Where building to the boundaries the adjacent owner is to be informed under the terms of the Party Wall Act 1996 and its provisions followed. Where building over boundaries the adjacent owner is to be served notice under section 65 of the Town & Country Planning Act 1990.

© This drawing and the works depicted are the copyright of ASB Property Consultants LTD and may not be reproduced or amended except by written permission of ASB Property Consultants LTD

Rev A
31.07.25
Annotate the plans as requested by planning officer

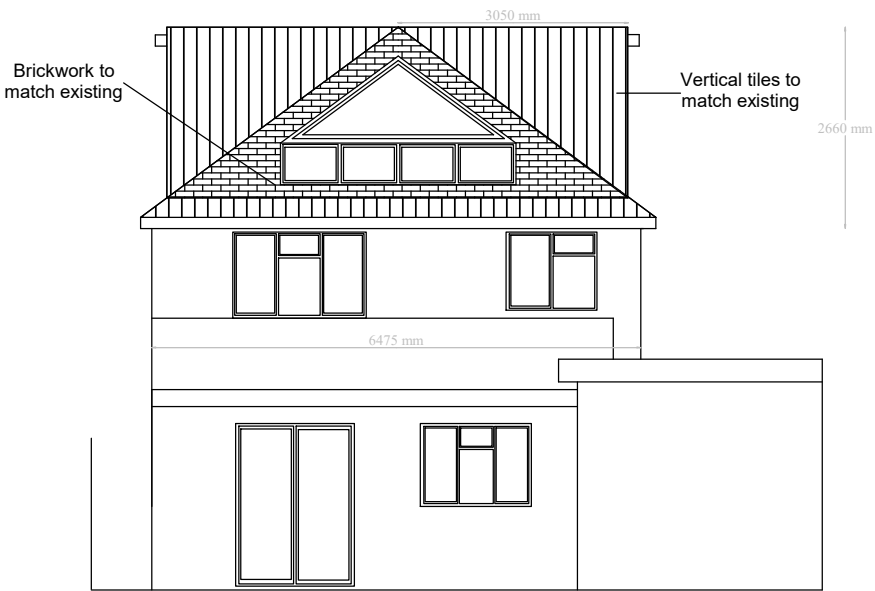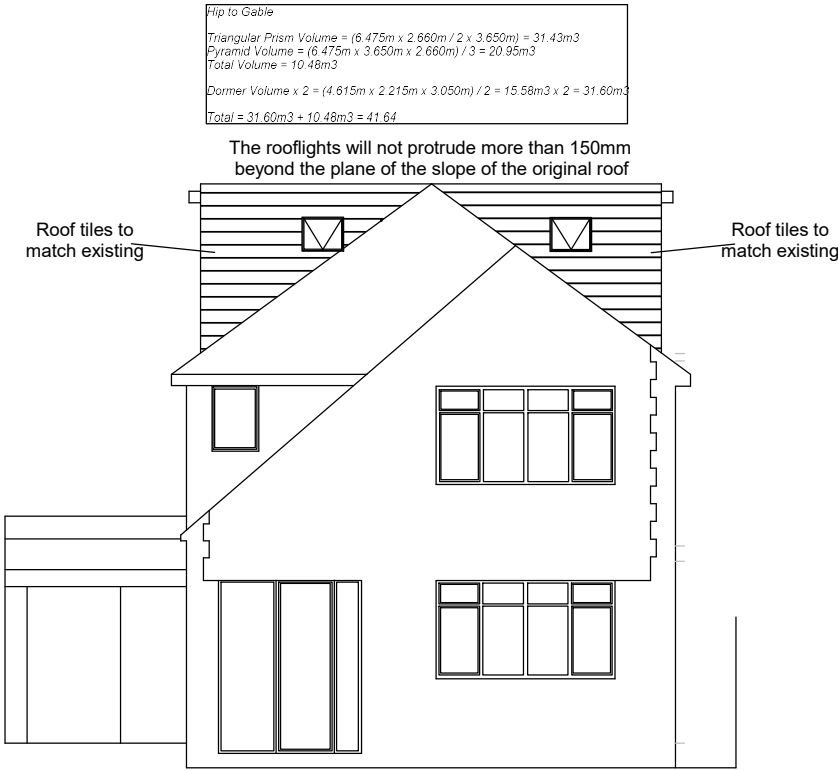

PROPOSED FRONT / REAR ELEVATION
Scale 1:100

Application: Col - Loft conversion with hip to gable roof extension and side dormers			
Client:	Ms Surin Malik	Date:	30 th May 2025
Site:	78 Hillingdon Hill, Hillingdon UB10 0JD	Drawn By:	Gurps Benning
Scale:	Refer to Drawing @ A3	Dwg.No:	ASB1052- 04COLA

ASB PROPERTY CONSULTANTS LTD
Planning consultants and Surveyors

Unit 1,
Gethclen House,
Dawley Road
Hayes, UB3 1EH

Tel : 07854 351 934 – 0208 212 7981
Email : gurps@asbpropertyconsultantsltd.com

Copyright © 2025 ASB PROPERTY CONSULTANTS LTD
(All rights reserved)