



NOTES RELATING TO THIS DRAWING
ALL DIMENSIONS ARE TO BE CHECKED ON SITE PRIOR TO COMMENCEMENT OF ANY WORKS, AND ANY DISCREPANCIES REPORTED IMMEDIATELY TO THE ARCHITECT/DESIGNER.
THIS DRAWING IS TO BE READ IN CONJUNCTION WITH ALL OTHER DESIGN TEAM DETAILS AND SPECIFICATIONS.
DO NOT SCALE FROM DRAWINGS, EXCEPT FOR THE PURPOSES OF PLANNING ASSESSMENT.

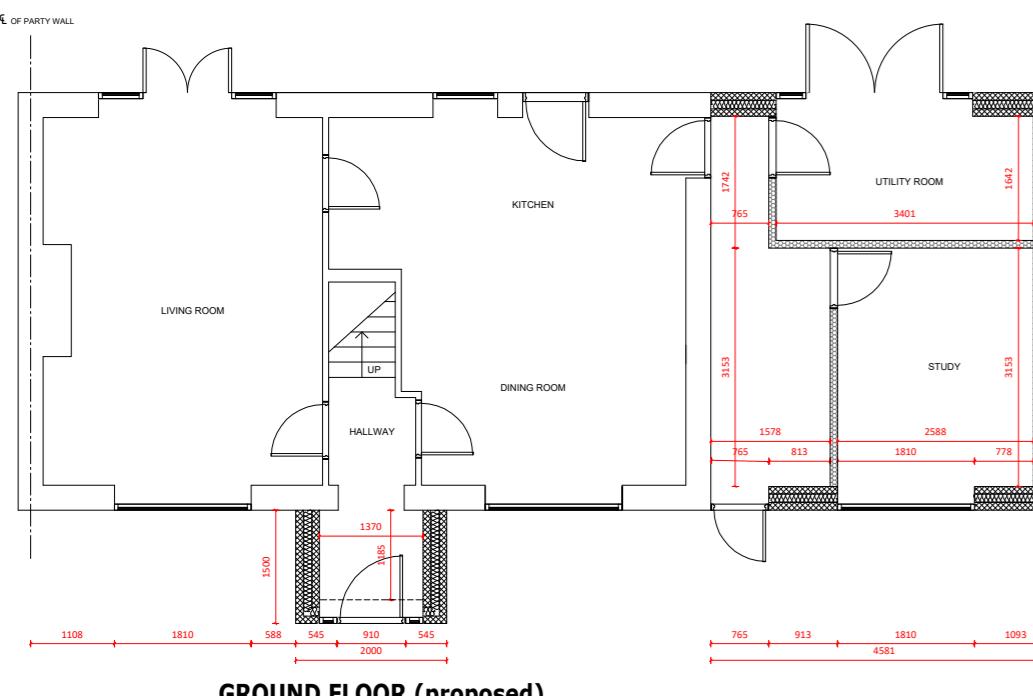


GROUND FLOOR (proposed)

Scale 1:100

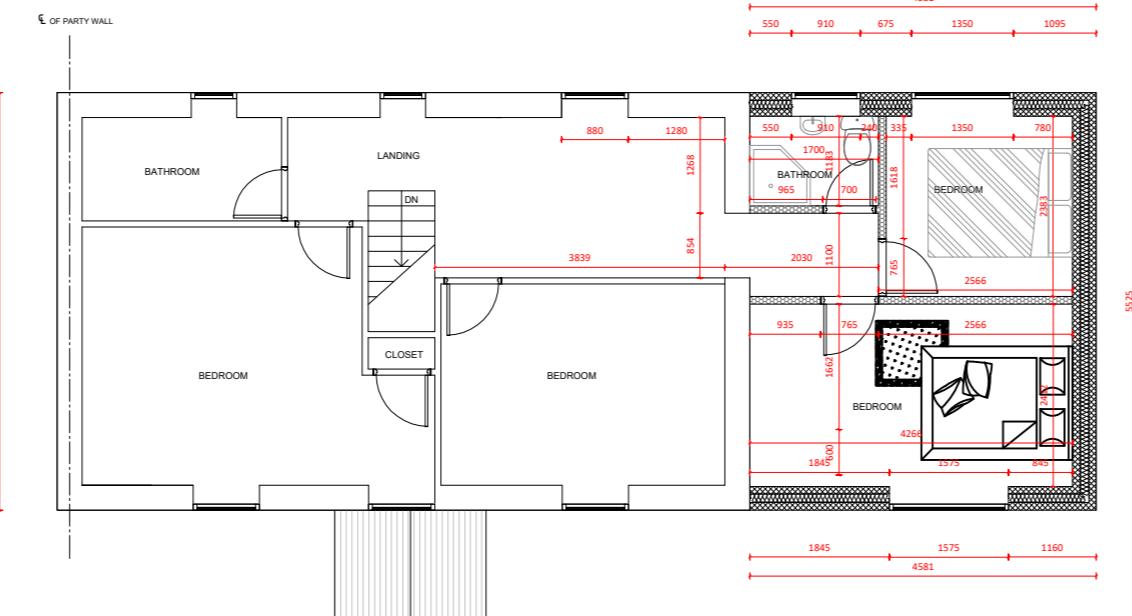


FIRST FLOOR (proposed)

Scale 1:100

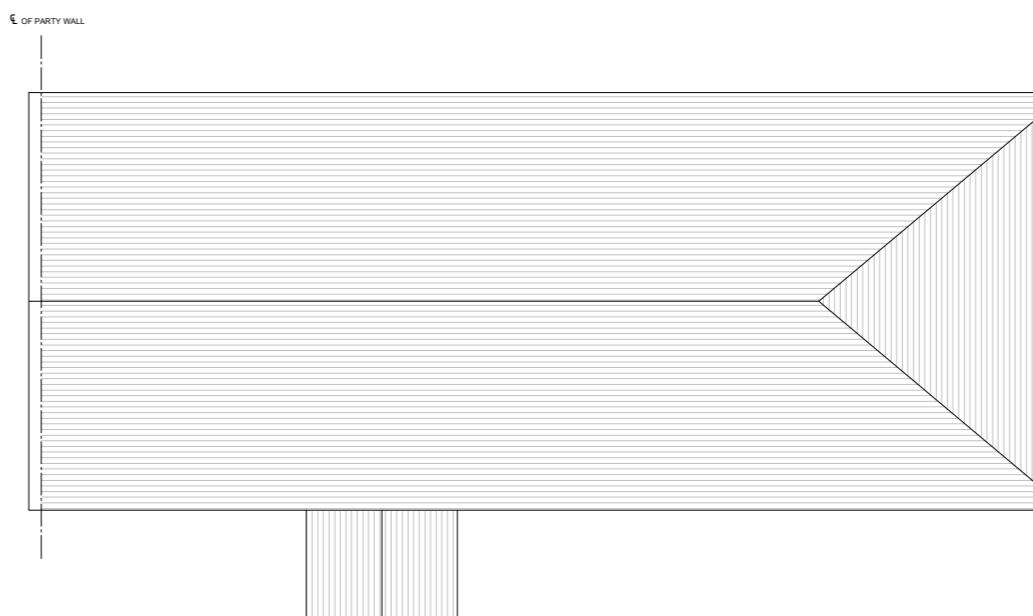


ROOF PLAN (proposed)

Scale 1:100

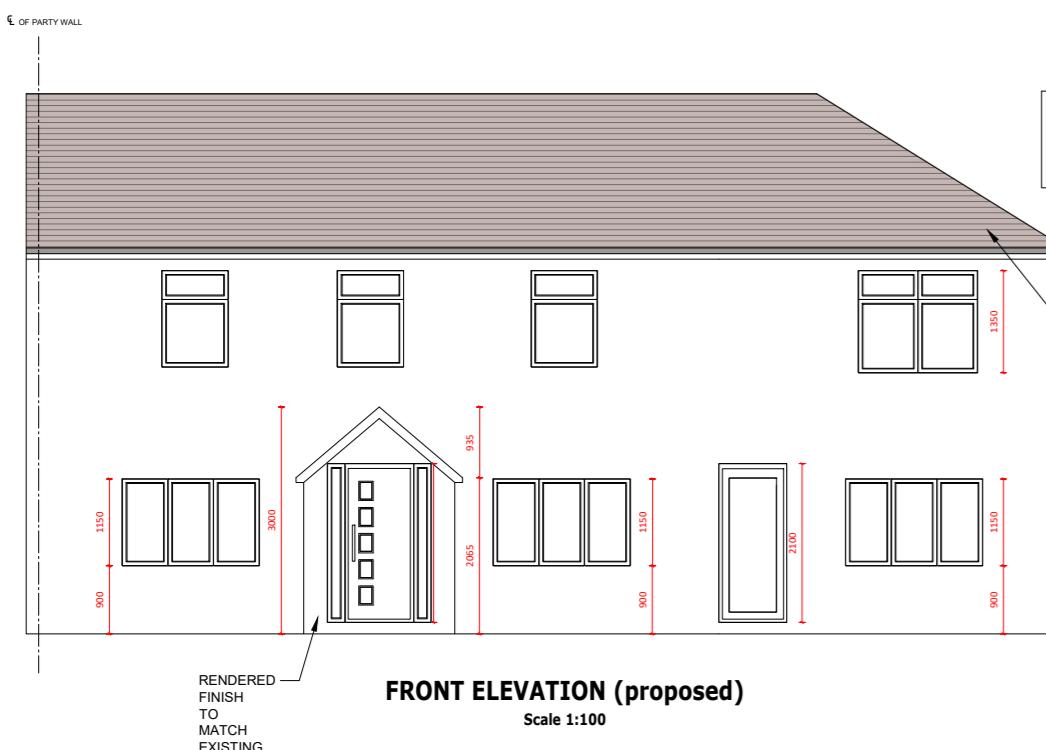


FRONT ELEVATION (proposed)

Scale 1:100

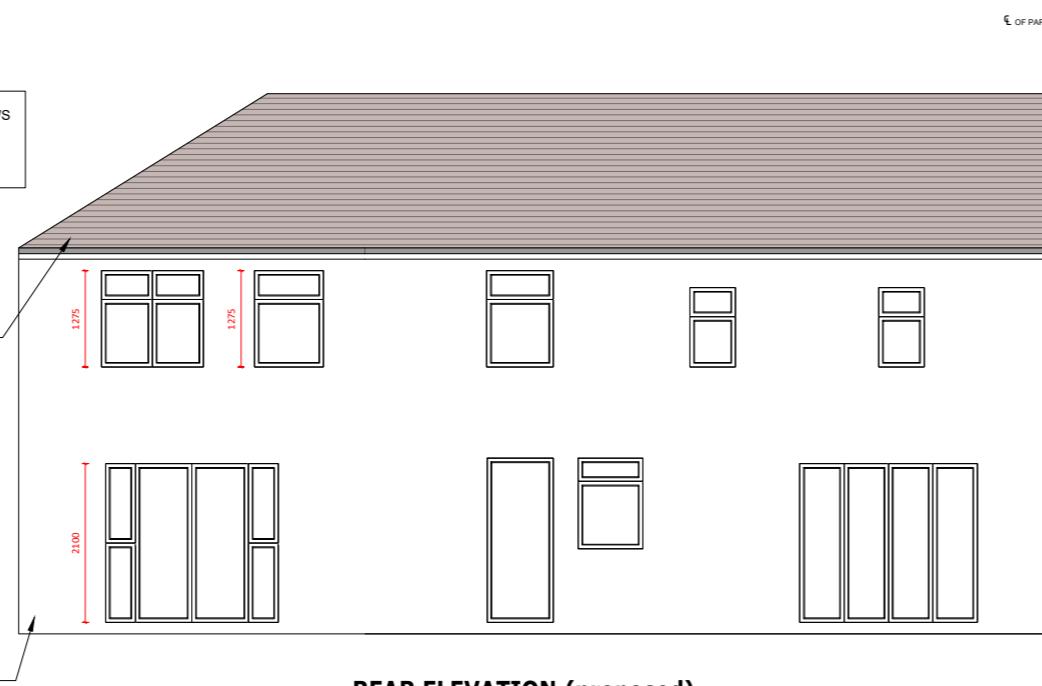


REAR ELEVATION (proposed)

Scale 1:100

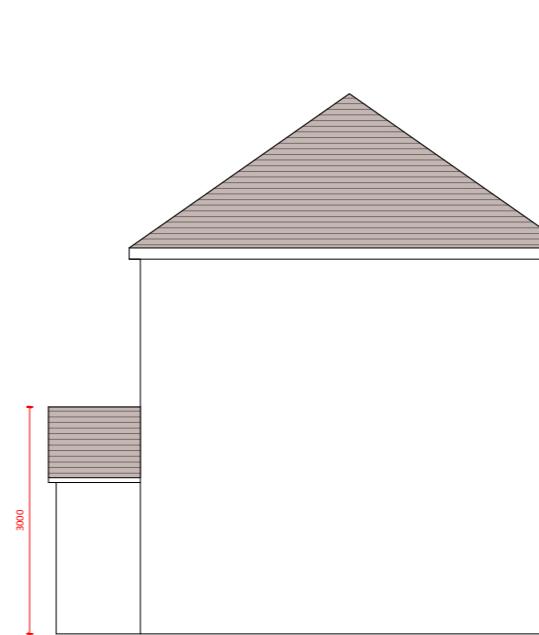

SIDE ELEVATION 1 (proposed)

Scale 1:100

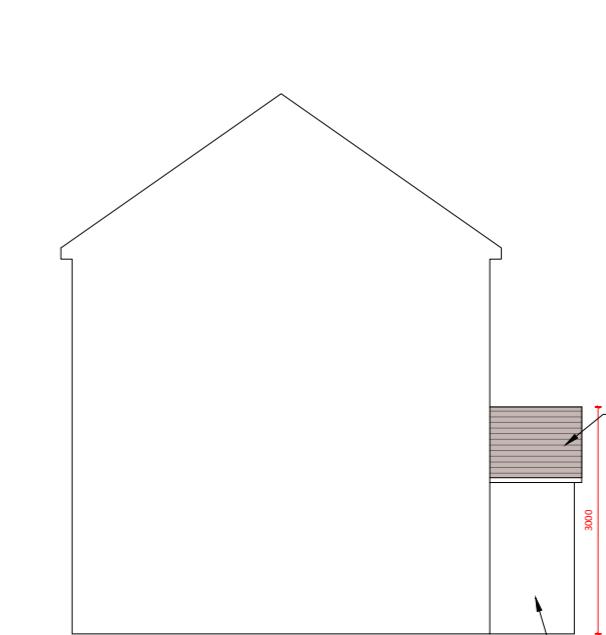


SIDE ELEVATION 2 (proposed)

Scale 1:100

LEGEND:
 RETAINED STRUCTURE
 NEW CAVITY WALL
 NEW STUD WALL
 NEW BLOCKWORK WALL

SCALE BAR FOR 1:100
 0.0m 1.0m 2.0m 3.0m 4.0m 5.0m

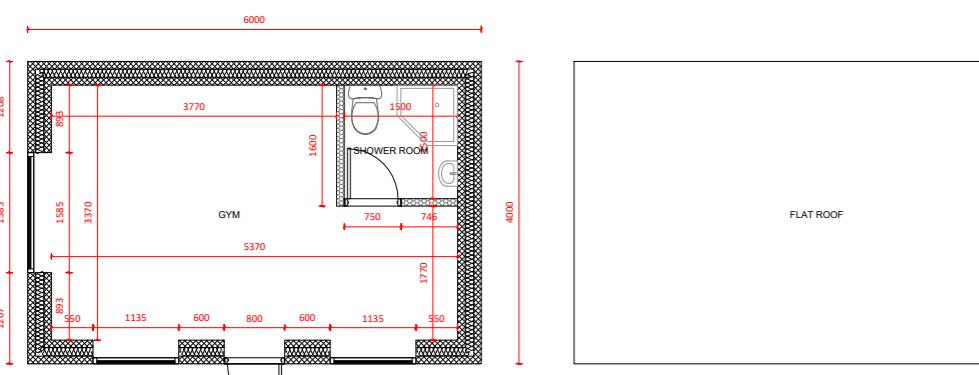


GROUND FLOOR (proposed)

Scale 1:50


ROOF PLAN (proposed)

Scale 1:50

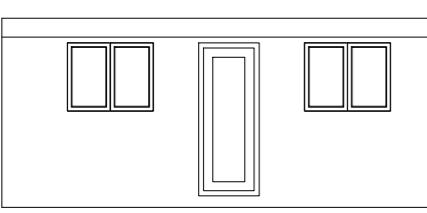


FRONT ELEVATION (proposed)

Scale 1:100

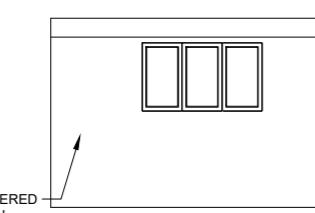


SIDE ELEVATION 1 (proposed)

Scale 1:100

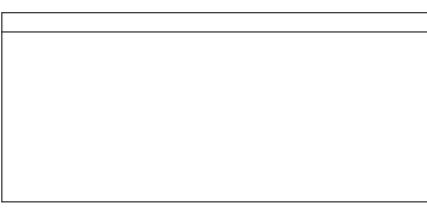


REAR ELEVATION (proposed)

Scale 1:100

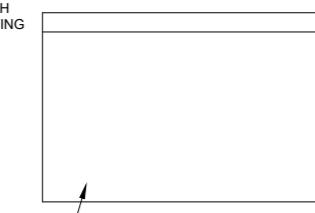

SIDE ELEVATION 2 (proposed)

Scale 1:100

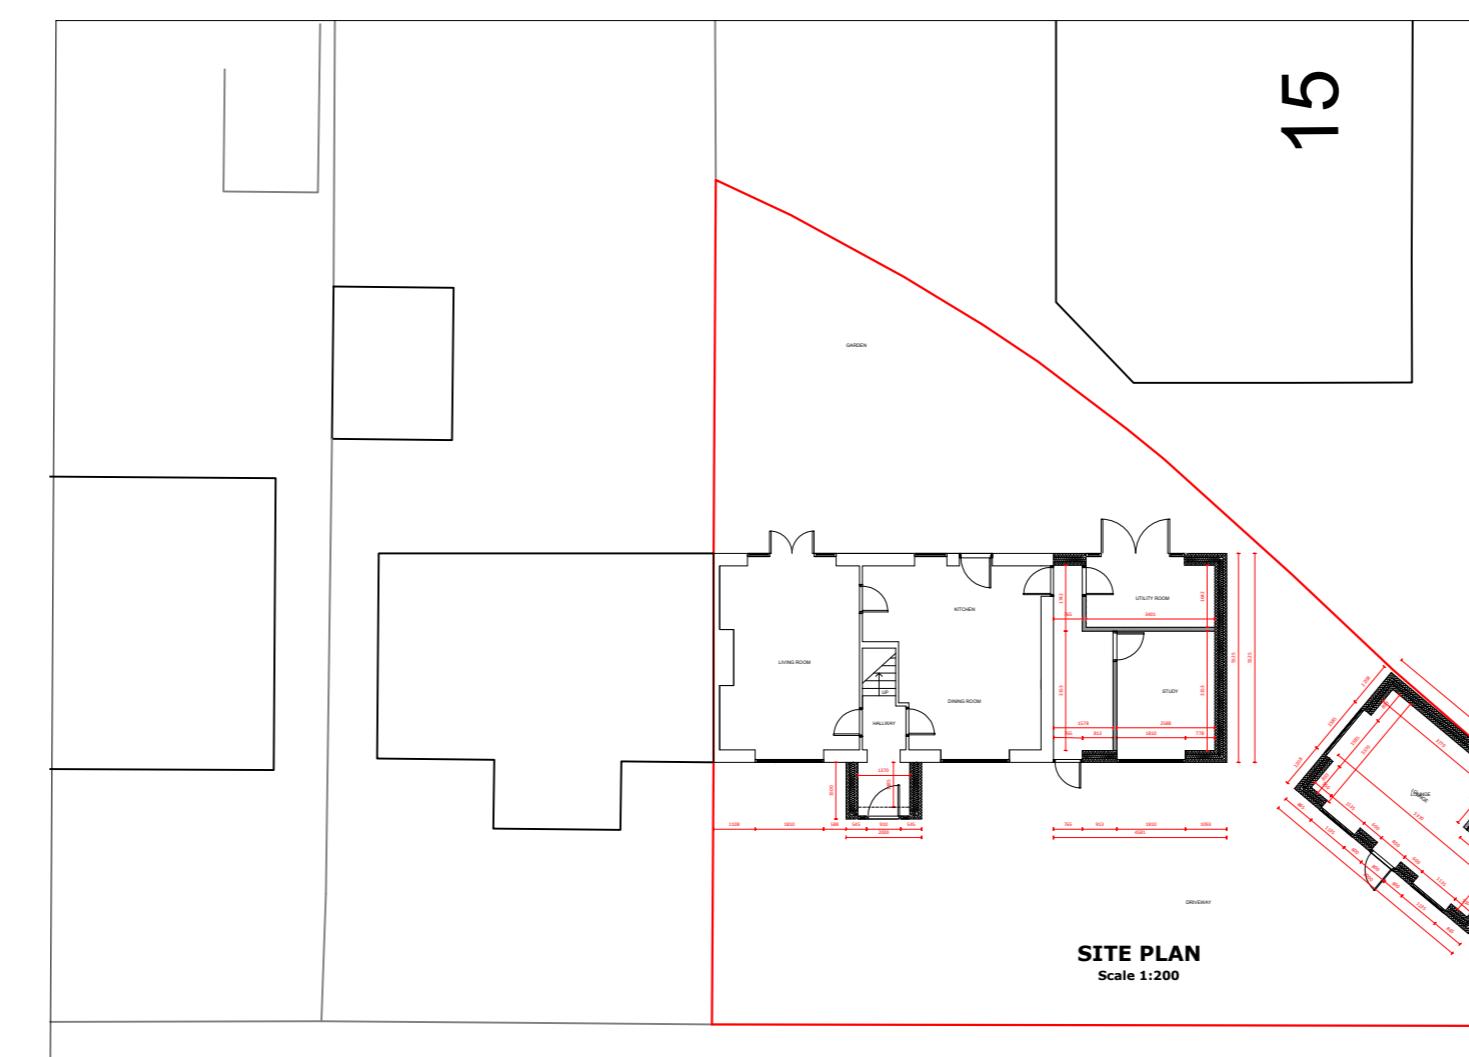

SITE PLAN

Scale 1:200

TOWNFIELD ROAD

1:200
 4m 0 4m 8m 12m 16m 20m

Rev.	Description	By	Chkd.	Date
P1	ISSUE FOR PLANNING	SS	SS	NOV 22
<hr/>				
Title: ISSUE FOR INFORMATION				
Client:				
Project: 28 TOWNFIELD SQUARE, HAYES, UB3 2EX				
Drawing: PROPOSED PLANS AND ELEVATIONS				
Drawn:	SS	Chkd:	SS	
Drawing Status:	PLANNING ISSUE	Rev.	P1	
Scale:	Noted @ A2	Date	NOV 22	
Job No.	PSD/2022/276	Drawing No.	A02	