



NOTES RELATING TO THIS DRAWING


ALL DIMENSIONS ARE TO BE CHECKED ON SITE PRIOR TO COMMENCEMENT OF ANY WORKS, AND ANY DISCREPANCIES REPORTED IMMEDIATELY TO THE ARCHITECT/DISIGNER.
THIS DRAWING IS TO BE READ IN CONJUNCTION WITH ALL OTHER DESIGN TEAM DETAILS AND SPECIFICATIONS.
DO NOT SCALE FROM DRAWINGS, EXCEPT FOR THE PURPOSES OF PLANNING ASSESSMENT.

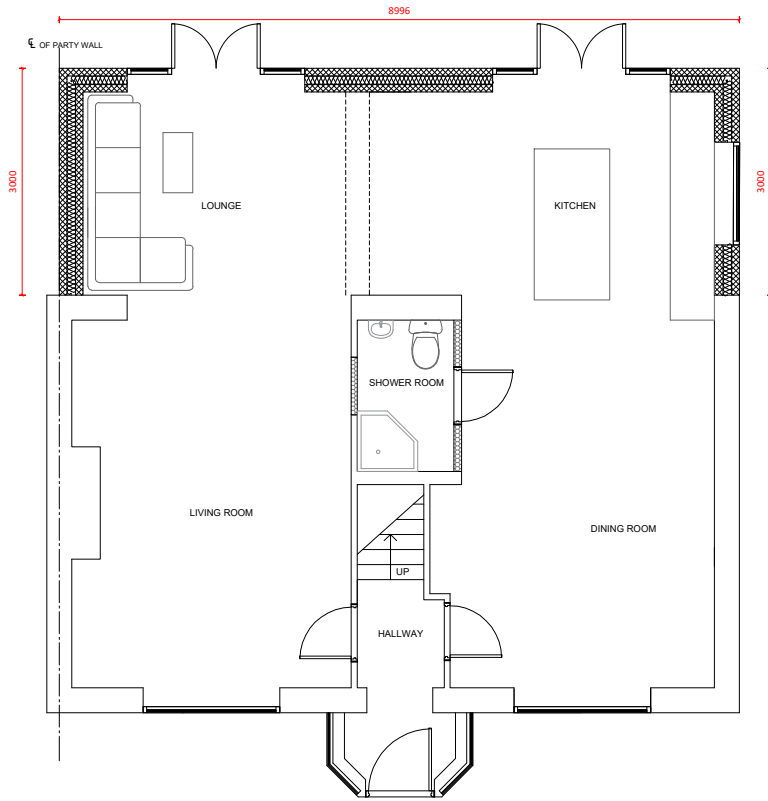

GROUND FLOOR (proposed)
Scale 1:100

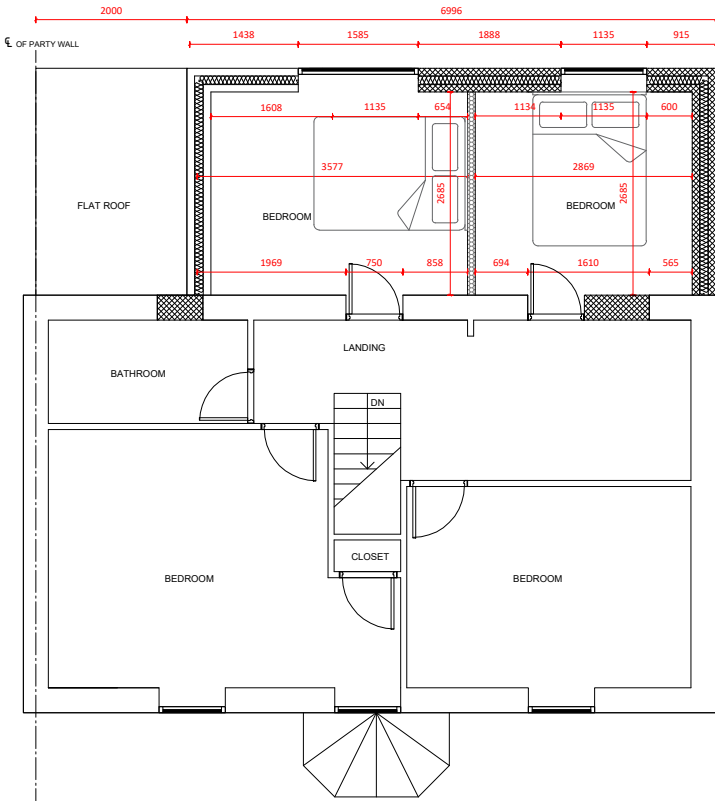


FIRST FLOOR (proposed)
Scale 1:100

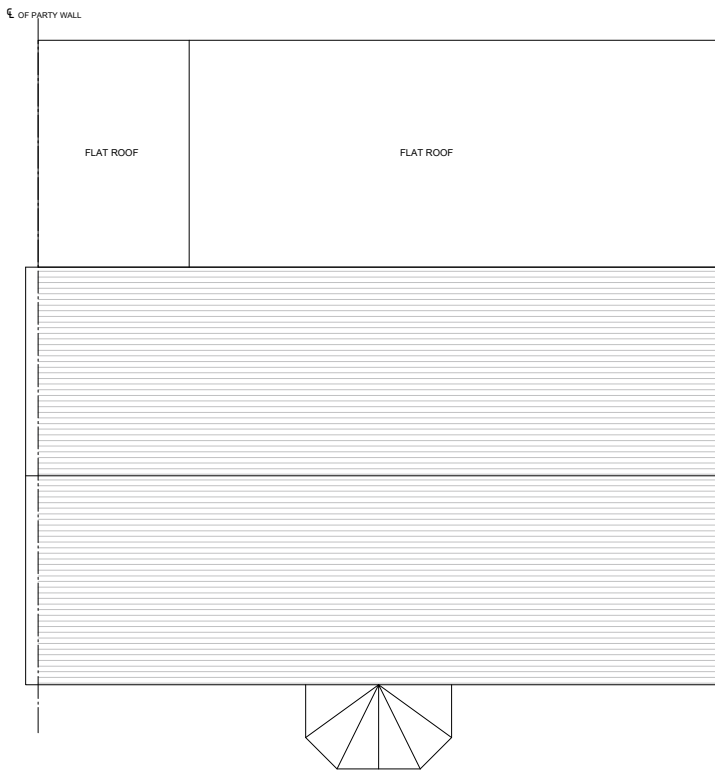


ROOF PLAN (proposed)
Scale 1:100




FRONT ELEVATION (proposed)
Scale 1:100

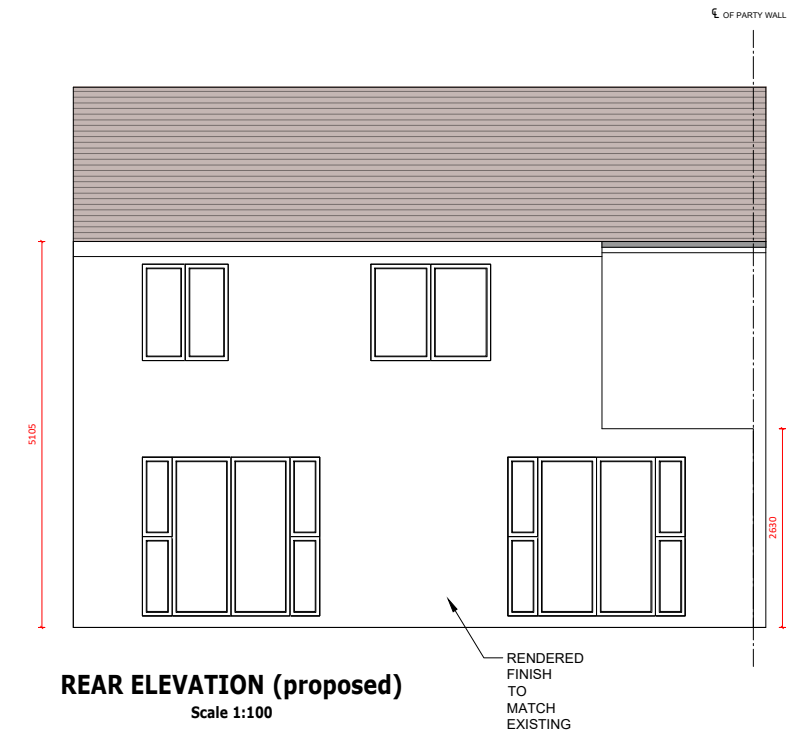

REAR ELEVATION (proposed)
Scale 1:100



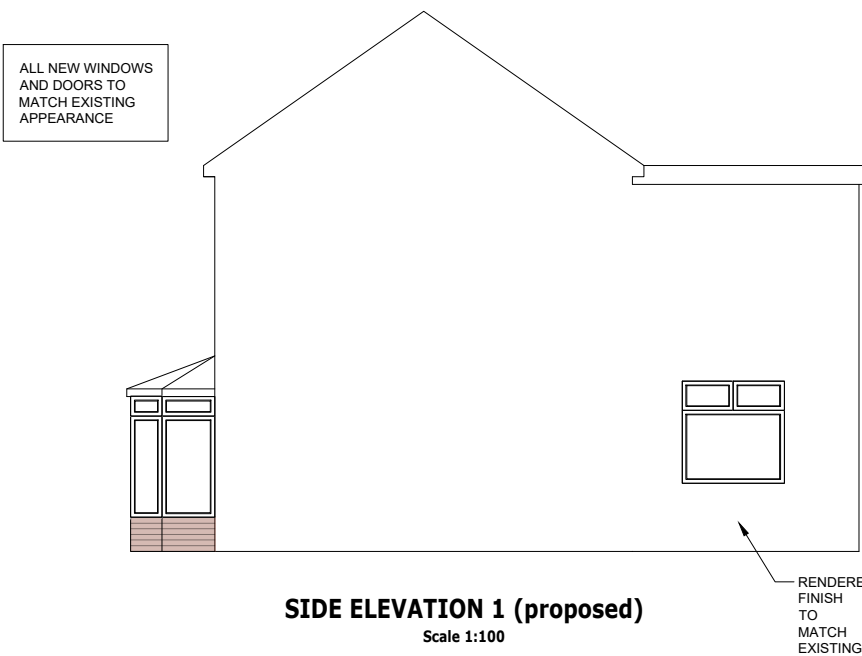


SIDE ELEVATION 1 (proposed)
Scale 1:100

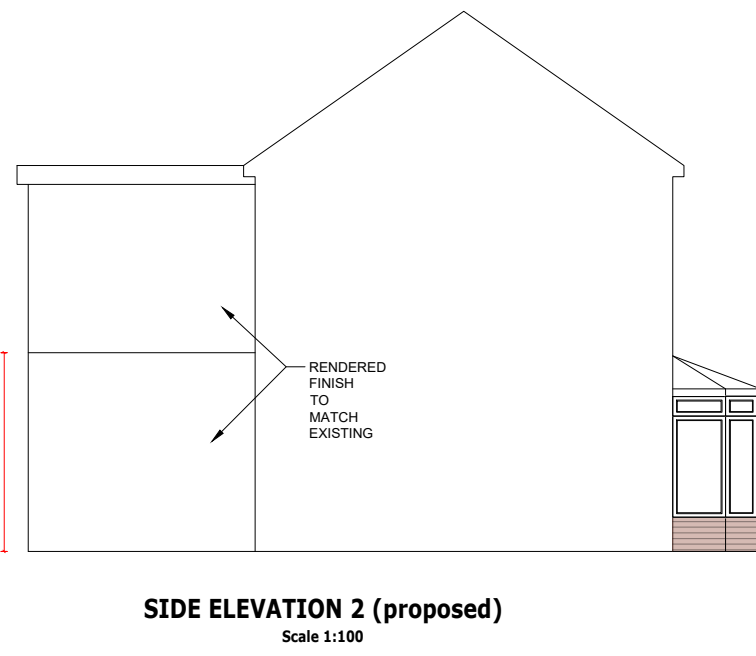


SIDE ELEVATION 2 (proposed)
Scale 1:100


- LEGEND:
- RETAINED STRUCTURE
 - NEW CAVITY WALL
 - NEW STUD WALL
 - NEW BLOCKWORK WALL

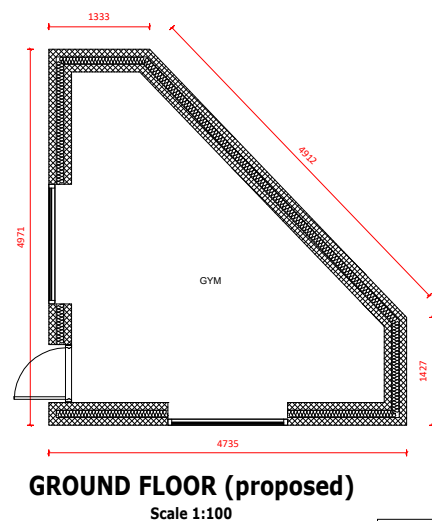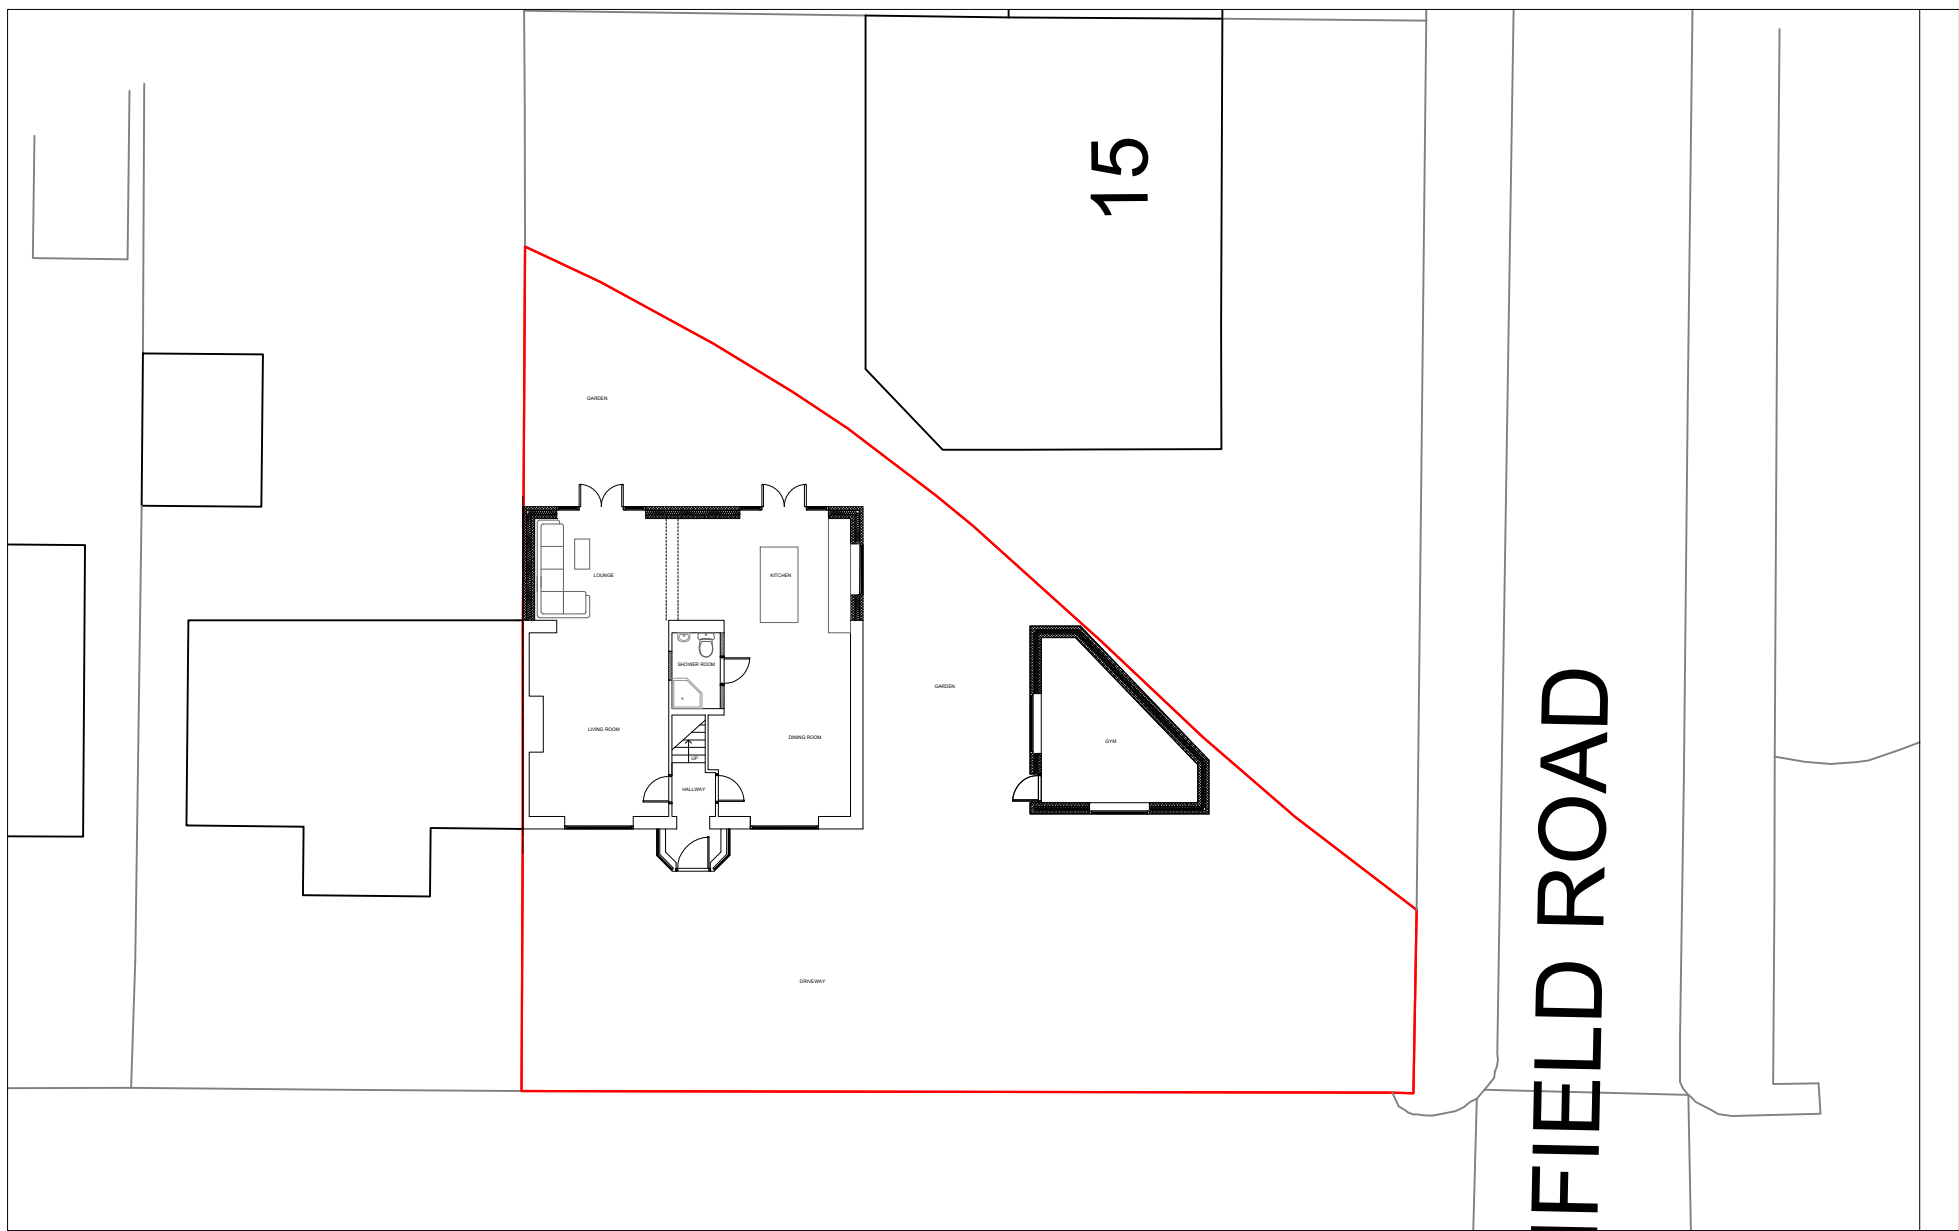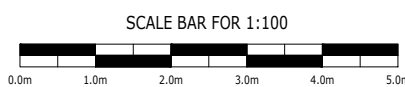


GROUND FLOOR (proposed)
Scale 1:100

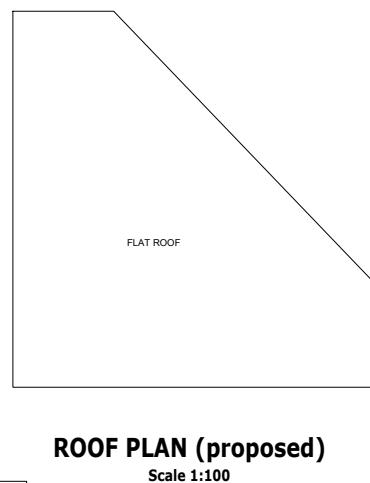

ROOF PLAN (proposed)
Scale 1:100

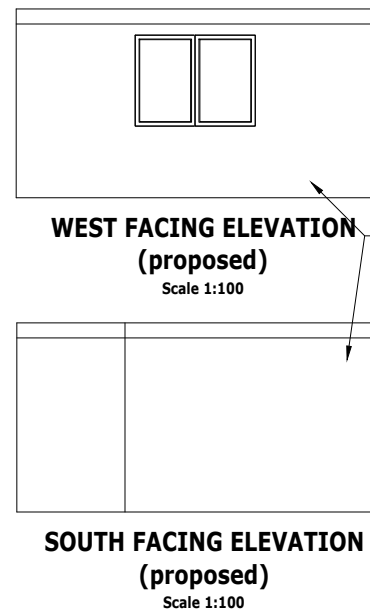

WEST FACING ELEVATION (proposed)
Scale 1:100

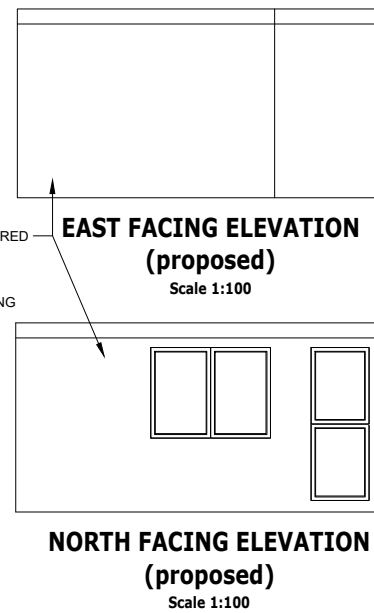

EAST FACING ELEVATION (proposed)
Scale 1:100

SOUTH FACING ELEVATION (proposed)
Scale 1:100

NORTH FACING ELEVATION (proposed)
Scale 1:100



Rev.	Description	By	Chkd.	Date
P1	ISSUE FOR PLANNING	SS	SS	APR 23

Title:	ISSUE FOR INFORMATION		
Client:			
Project:	28 TOWNFIELD SQUARE, HAYES, UB3 2EX		
Drawing:	PROPOSED PLANS AND ELEVATIONS		
Drawn:	SS	Chkd:	SS
Drawing Status:	PLANNING ISSUE	Rev.	P1
Scale:	Noted @ A2	Date:	APR 23
Job No:	PSD/2022/276	Drawing No:	A02